


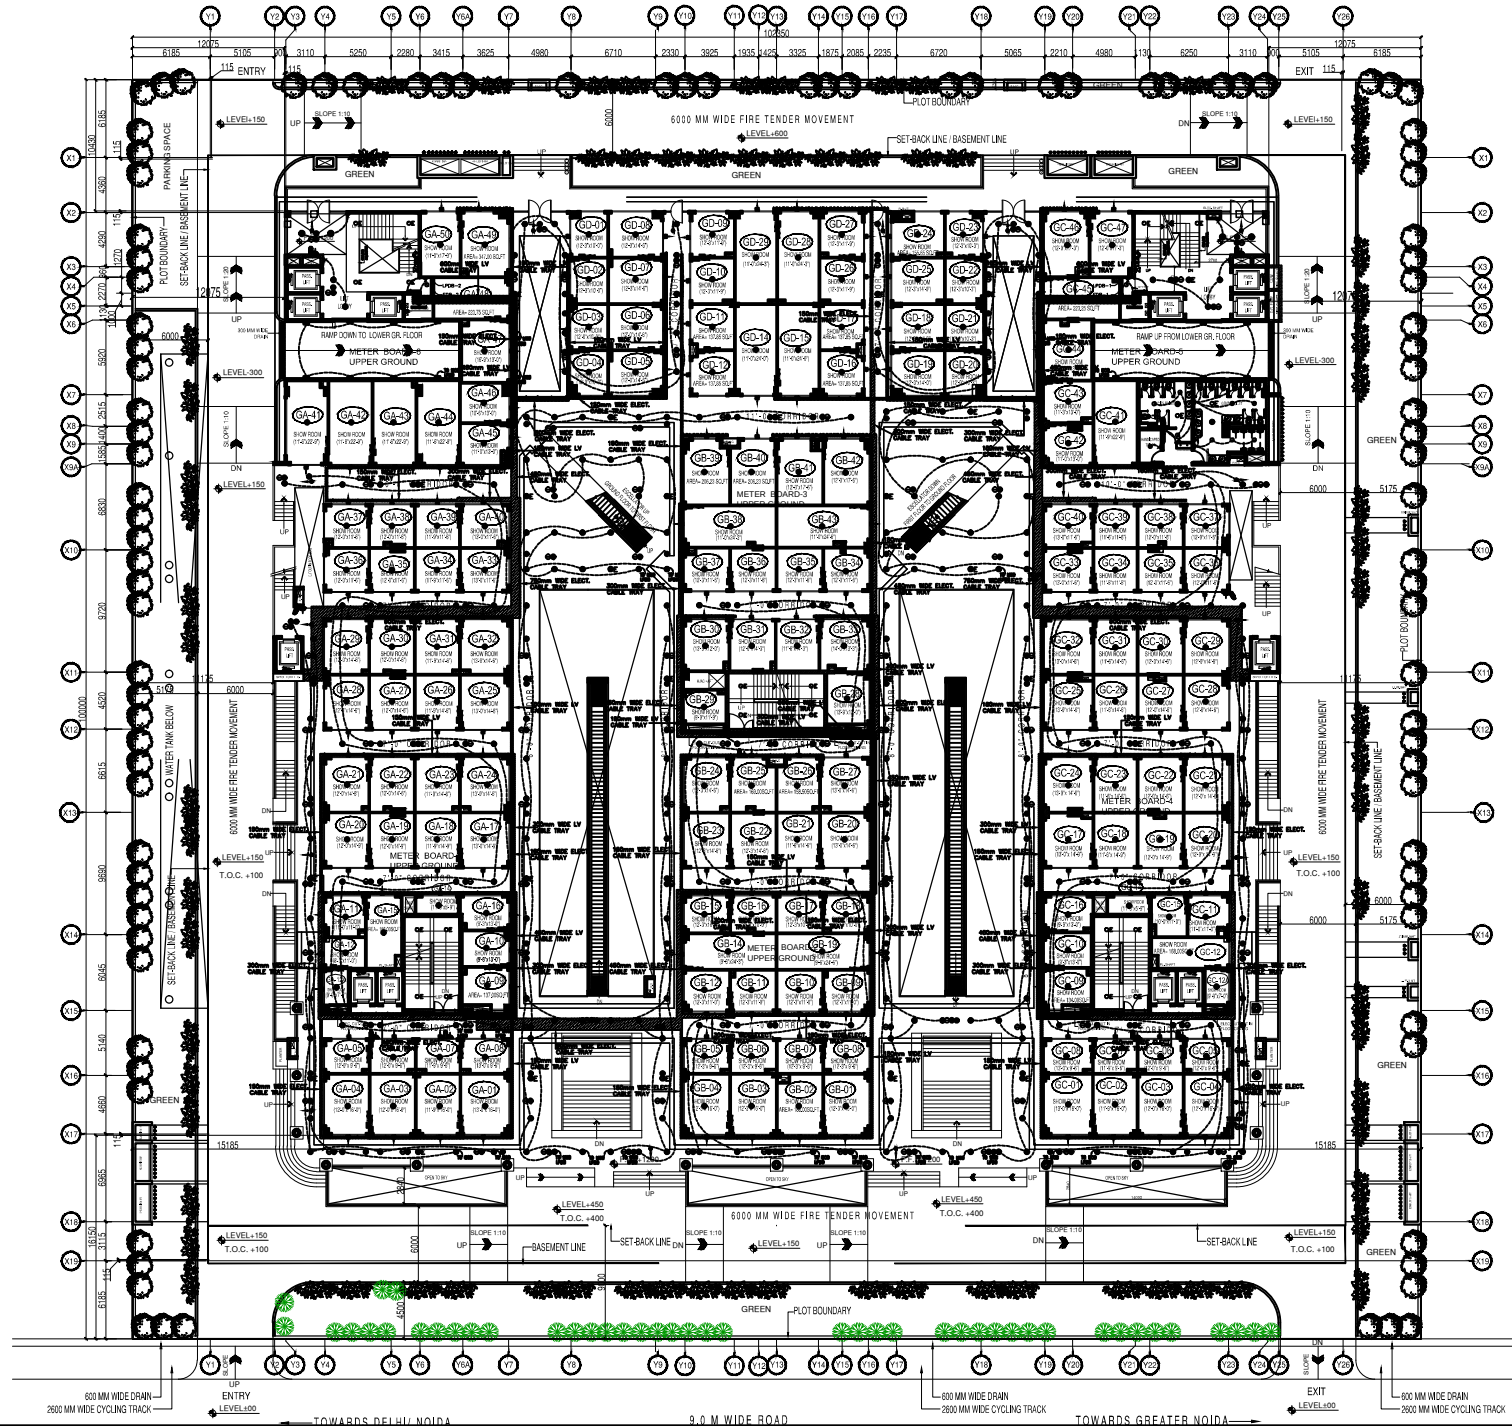

|  |                               |
|--|-------------------------------|
|  | NORMAL SWITCH BOARD           |
|  | EMERGENCY SWITCH BOARD        |
|  | 1x20W LED TUBE LIGHT (WM)     |
|  | 1x20W SURFACE LED TUBE LIGHT  |
|  | MIRROR LIGHT                  |
|  | 1x12W RECESSED TYPE LED LIGHT |
|  | 20W LED LIGHT                 |
|  | 1x9W BULK HEAD                |
|  | 1x9W LED FOOT LIGHT           |
|  | 6A 5PIN POWER PLUG            |
|  | 16A 6 PIN POWER PLUG          |
|  | TV, TELEPHONE/DATA JB         |
|  | ISOLATOR PANEL                |
|  | DISTRIBUTION BOARD            |
|  | EMERGENCY LIGHT POINT         |
|  | HOOTER CUM STROBE             |
|  | MANUAL CALL POINT             |
|  | FIRE TELEPHONE JACK           |
|  | SMOKE DETECTOR (A.F.C.)       |
|  | SMOKE DETECTOR (B.F.C.)       |
|  | RESPONSE INDICATOR            |
|  | EXIT SIGN                     |
|  | SPEAKER                       |
|  | SPEAKER WALL MOUNTED          |
|  | 6A SOCKET FOR CCTV CAMERA     |
|  | CCTV CAMERA                   |
|  | MV CABLE TRAY                 |
|  | LV CABLE TRAY                 |

CLIENT:  
MS ASTEROID SHELTERS HOMES PVT. LTD.

B-50, Basement, Soami Nagar  
New Delhi-110017  
Tel No: 011-49848197 & 49849205  
Email: info@vconsulting.co.in

ARCHITECTS:  
**90mm**  
GRAN P. MATHUR AND ASSOCIATES (P) LTD.  
C-35, East of Kailash, New Delhi-110025  
T: +91(0)11 46095512 F: +91(0)11 46095512  
E: info@90mm.com I W: www.90mm.com

PROJECT:  
PROPOSED BUILDING PLAN OF COMMERCIAL AT  
PLOT NO. - C-01A, SECTOR - 04 GREATER  
NOIDA BEING DEVELOPED BY M/S ASTEROID  
SHELTERS HOMES PVT. LTD.

TITLE: UPPER GROUND FLOOR  
LEVEL +1200

SUB TITLE:  
LIGHTING & POWER LAYOUT

|          |              |
|----------|--------------|
| JOB NO.  | WPL-1078     |
| DATE     | 17.04.2017   |
| SCALE    | 1 : 200 (A1) |
| DRAWN    | RAVI         |
| CHKD. BY | ROHIT        |

DRG.NO. : EL-04

R0