



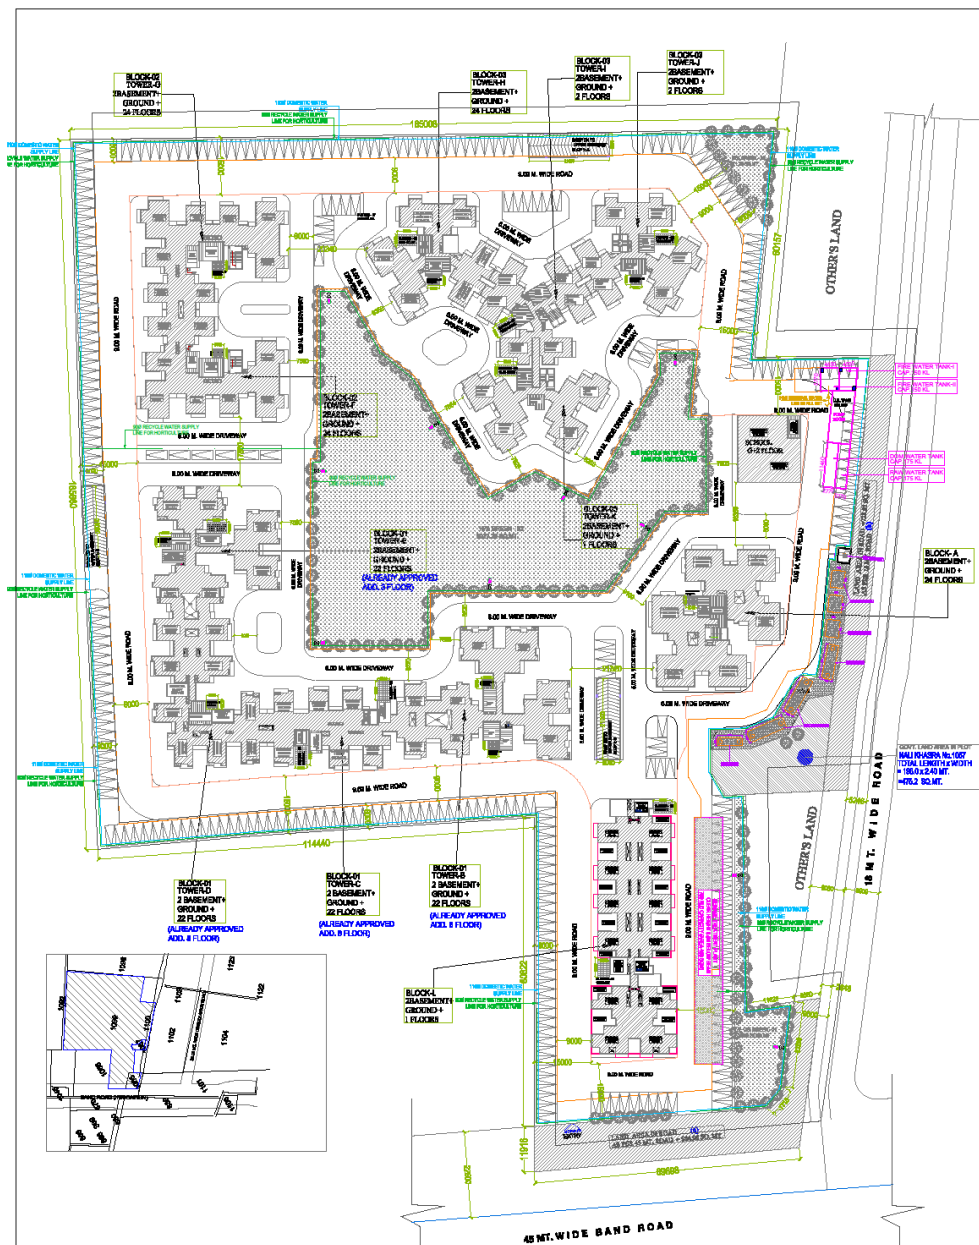

LEGEND :		
S. No.	SYMBOL	DESCRIPTION
1.		DOMESTIC WATER SUPPLY LINE
2.		MUNICIPAL WATER SUPPLY PPS LINE.
3.		RECYCLED WATER SUPPLY LINE FOR HORTICULTURE
4.		SEWAGE RETENTION WALL
5.		SETBACK LINE

PLANT, AND TREE AS FOR ID NO. OF TREE FOR PICTURE OF PLANT AREA = 352 X 32,241.621 / 13,000 = 101.30 BAY 103 MAX. TREE			152 Nos
ING. OF TREE PROPOSED =			173 Nos
PLANTS			
S/N	SYMBOL	BOTANICAL NAME	TYPE
ALONG BOUNDARY WALL			
1		ALYSICARPUS RHODOLAM	SE No.6
2		LAGERFLOROSA FLORENPING	SE No.5
TOTAL = 173 Nos.			

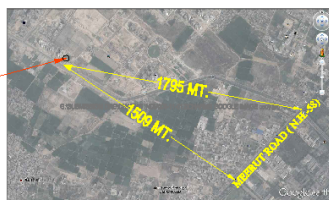

PROPOSED SITE LOCATION

services consultant
Consummate Engineering Services (P) Ltd.
cespi
Noida Office : B-67, Sector-67, Noida-201 301
Tel : (0120) 2993500 (30 Lines)
Lko. Office : R 006, Rehtas Plumeria, Gomti Nagar, Lucknow
Tel : (0522) 6915455
e mail : mail@cespin.in, website : www.cespin.in

OWNER:-
M/s CHARMS INDIA PVT.LTD.
ADD:- 81 -111, BHASTRI NAGAR, CHHAIKAD.

WATER SUPPLY LAYOUT


Space Designers
architects & planners

ADDRESS :
Space Designers International
Architects Pvt. Ltd.
5 / 1300, VASUNICHARA , GHAZIMBAID
PH : 098-478628, Mob: 981070399, 981036021
e-mail : spacecdt@gmail.com, www.spacecdt.com

DRAWN BY :- SARJAY	CHECKED BY :- VISHAL	SCALE 1: 600	DATED :-
-----------------------	-------------------------	-----------------	----------

--	--

ARCHITECT'S SIGN.

DRG.NO. 01