



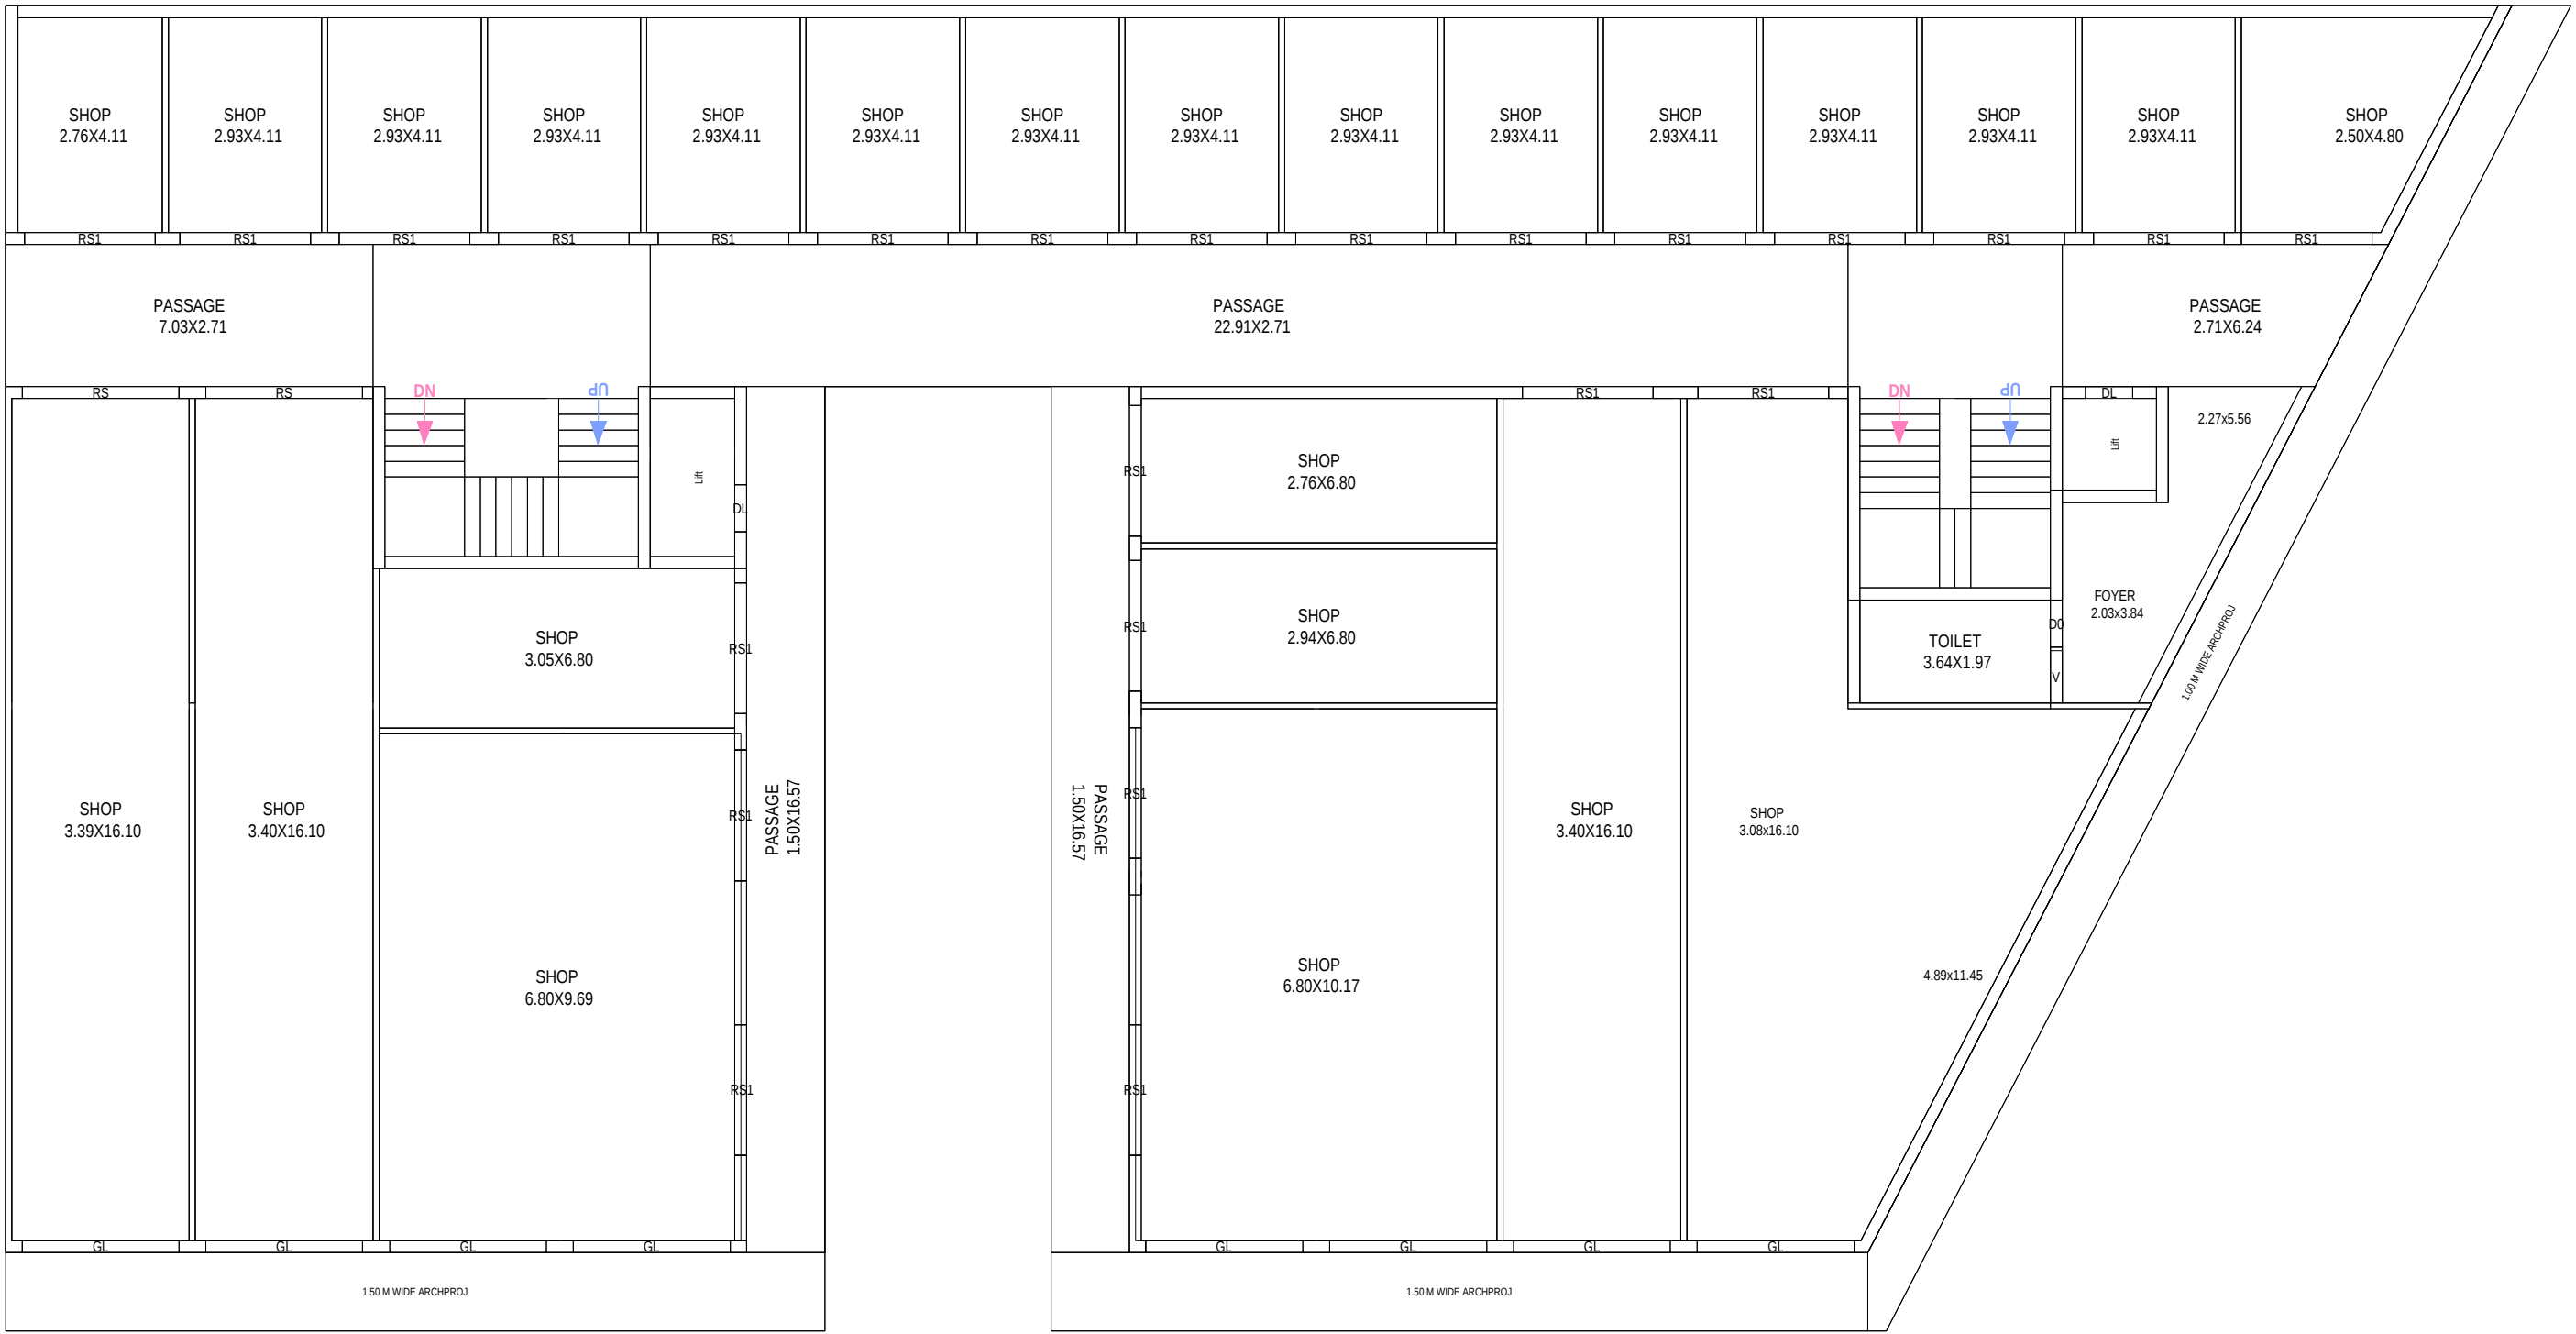


GROUND FLOOR PLAN



FIRST FLOOR PLAN

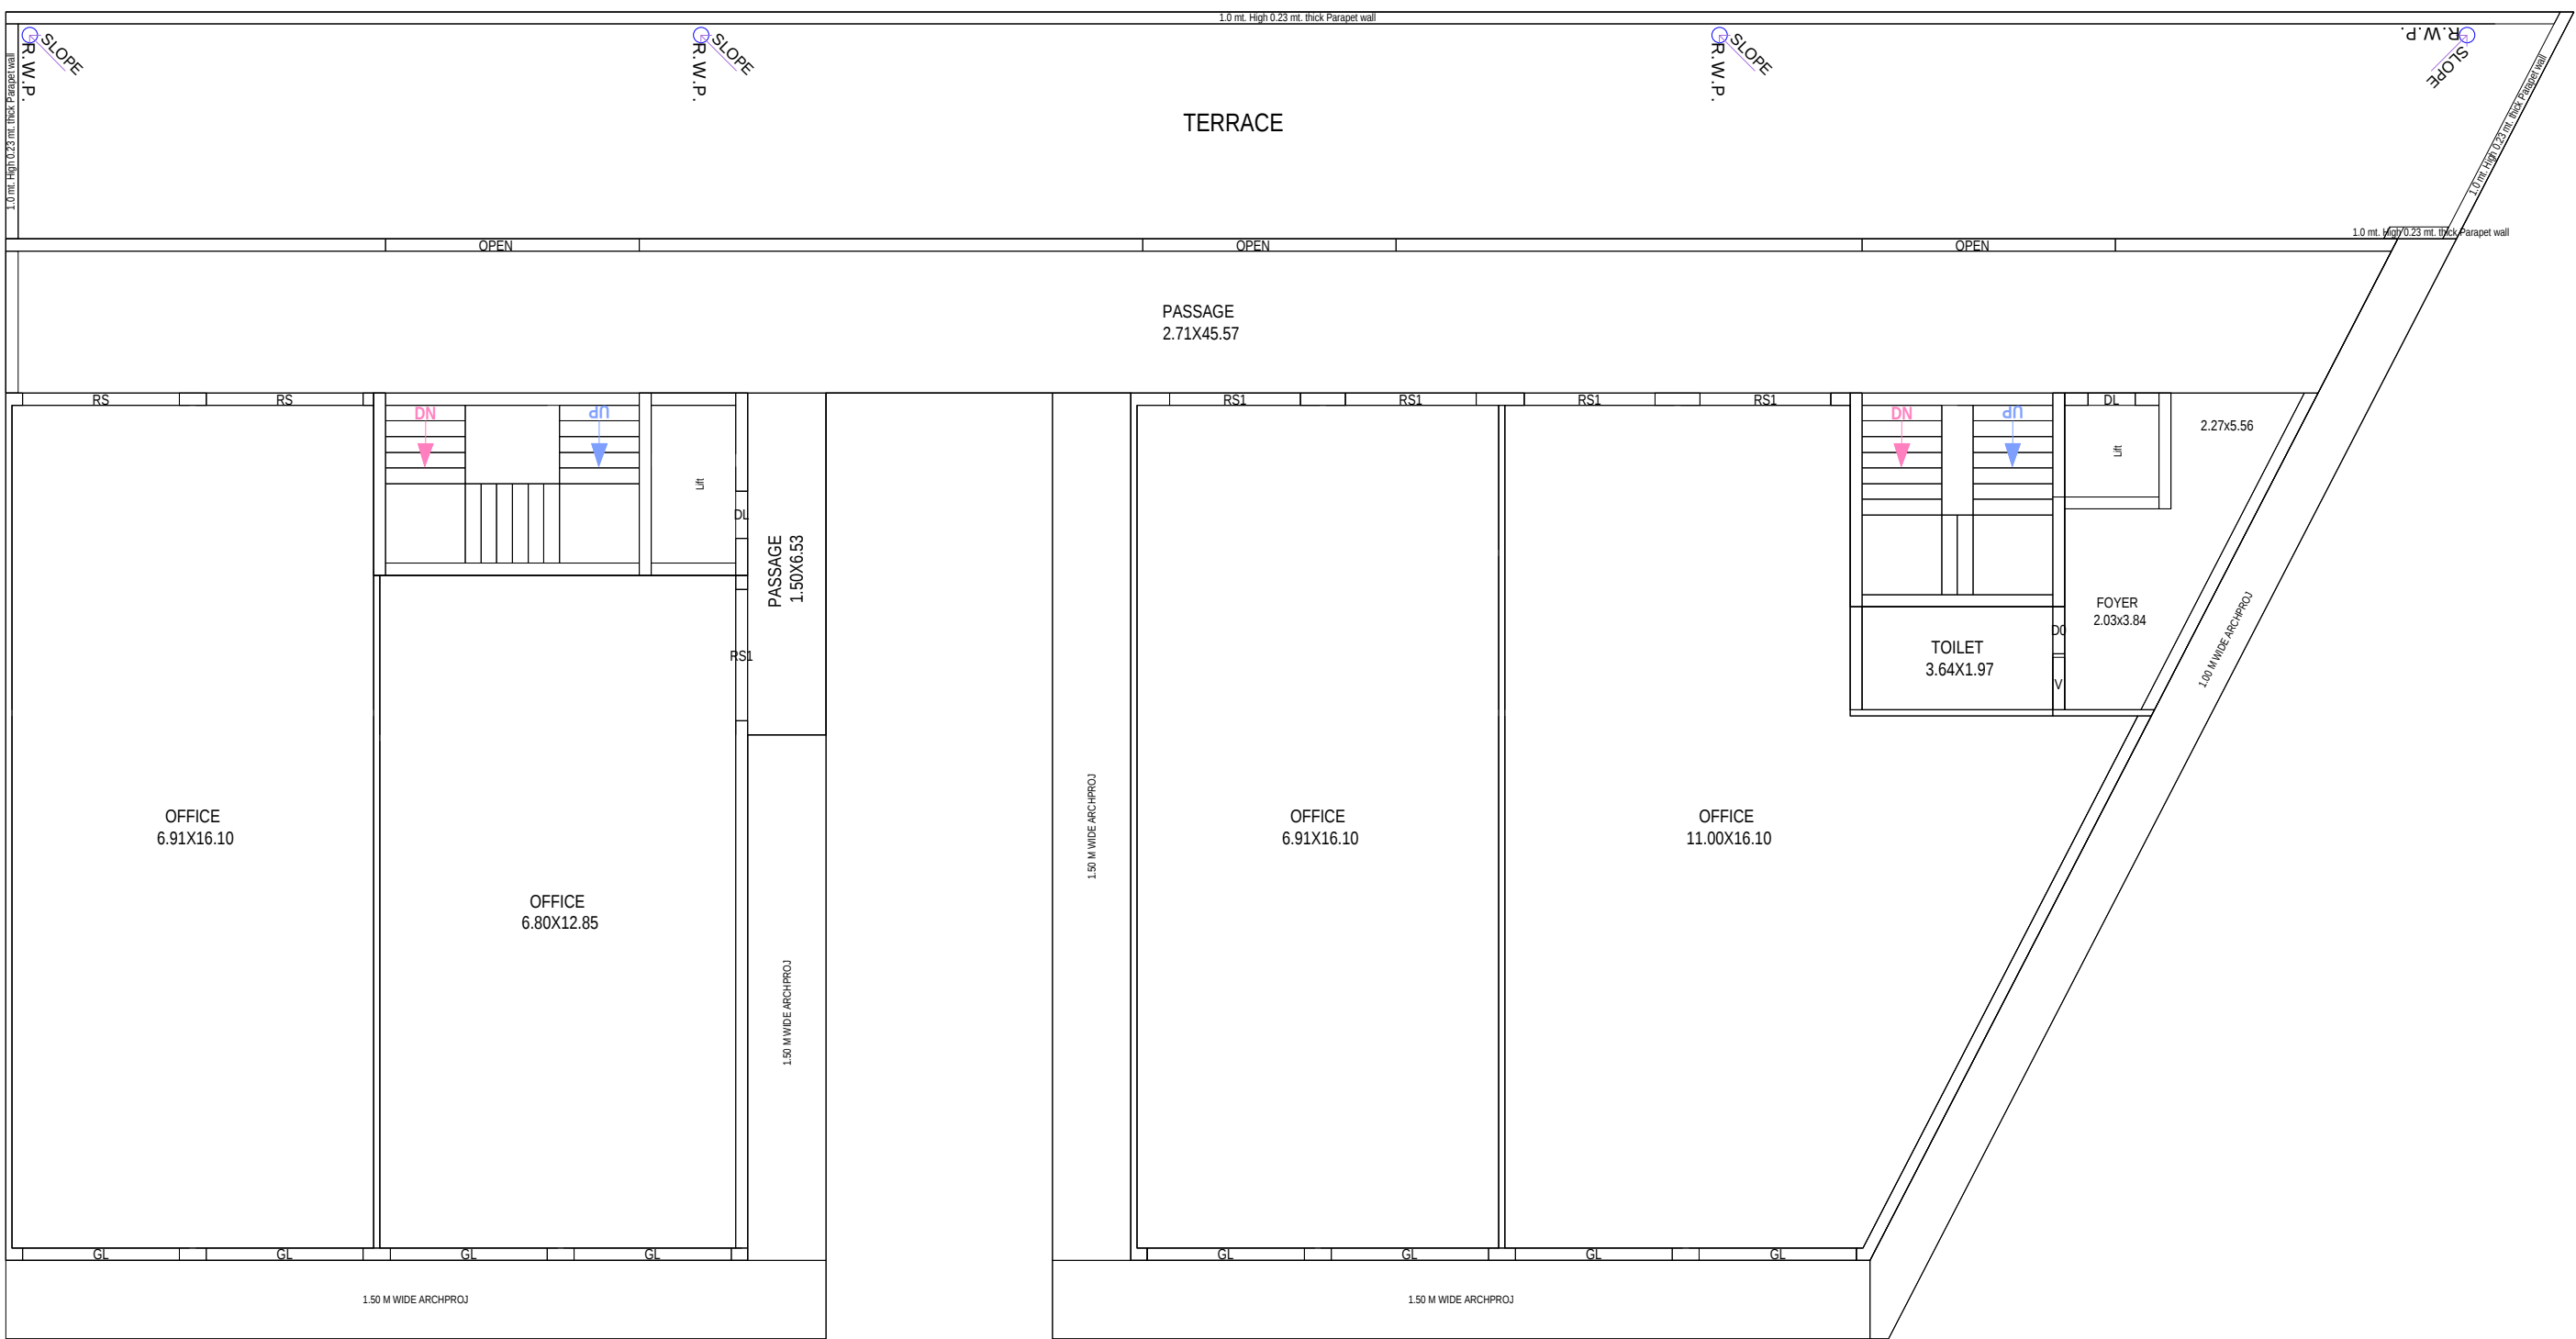

SECOND FLOOR PLAN

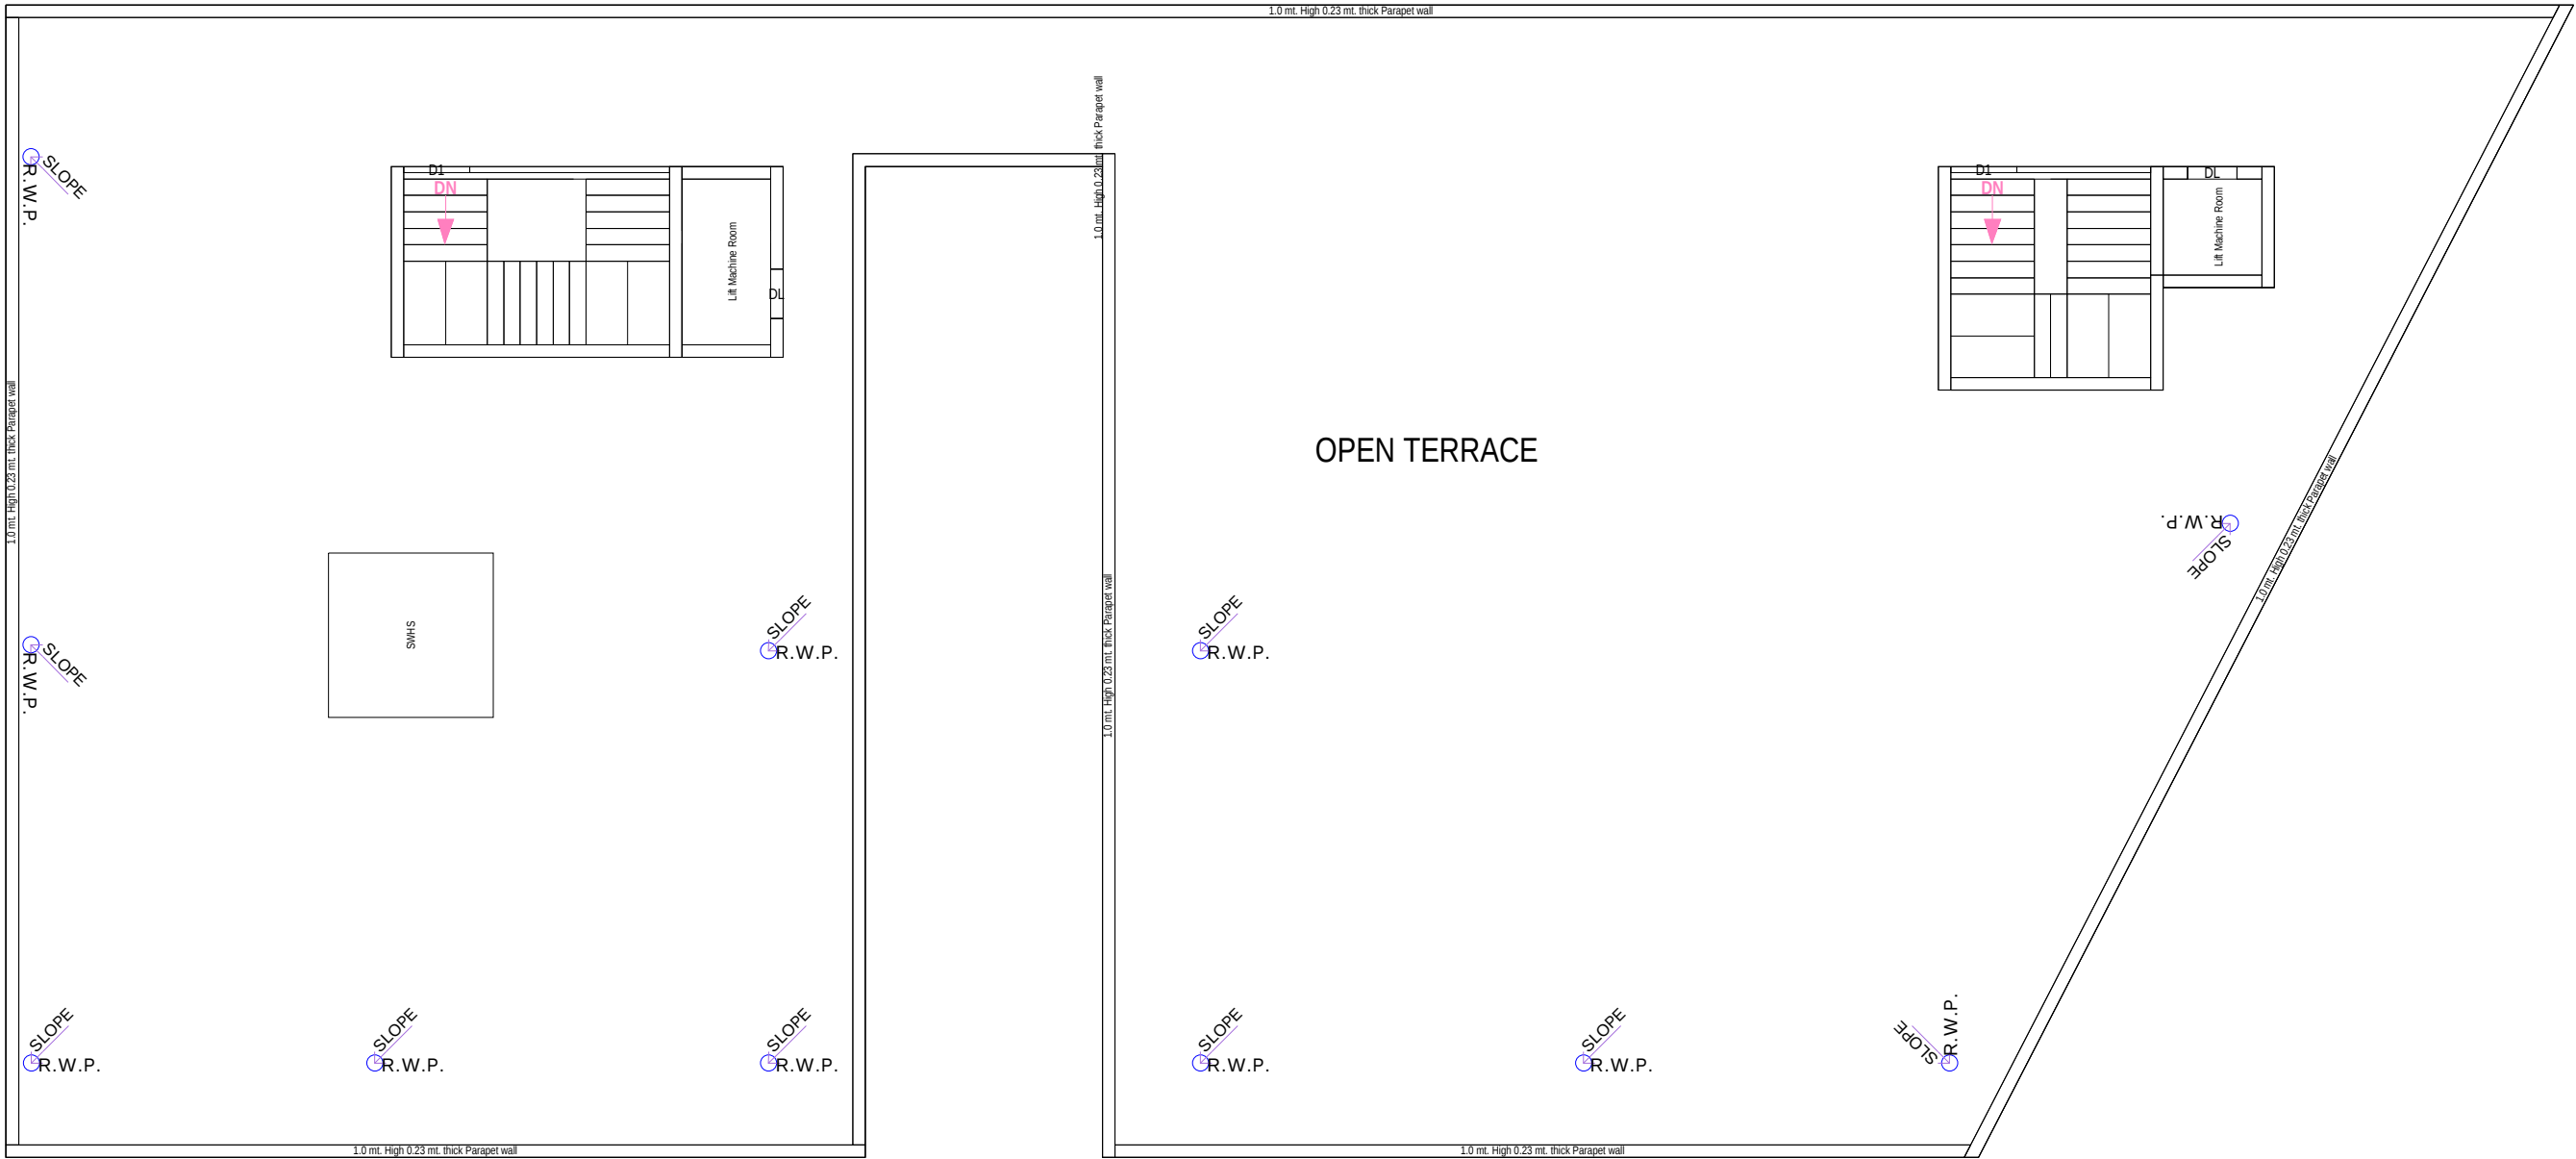

TERRACE PLAN

Project Title : SERVICE PLAN (WATER DISPOSAL & WATER SUPPLY)OF COMMERCIAL (Conv. Shops) BUILDING ON PLOT NO. 01 SITUATED AT PART OF KHASRA NO. 211, MAUZA DEHTORA, SHANTI RESIDENCY, TEHSIL & DISTRICT AGRA.

OWNER :- M/s. INDRAPRASTHA BUILDERS & DEVELOPERS ,
THROUGH PARTNER :- Smt. USHA AGARWAL , Sri. AJAY AGARWAL

LEGEND

DRAIN LINE

CHAMBER & MAIN HOLE

WATER BOREWELL

RAIN WATER HARVESTING SYSTEM



ARCHITECT'S SIGN

