



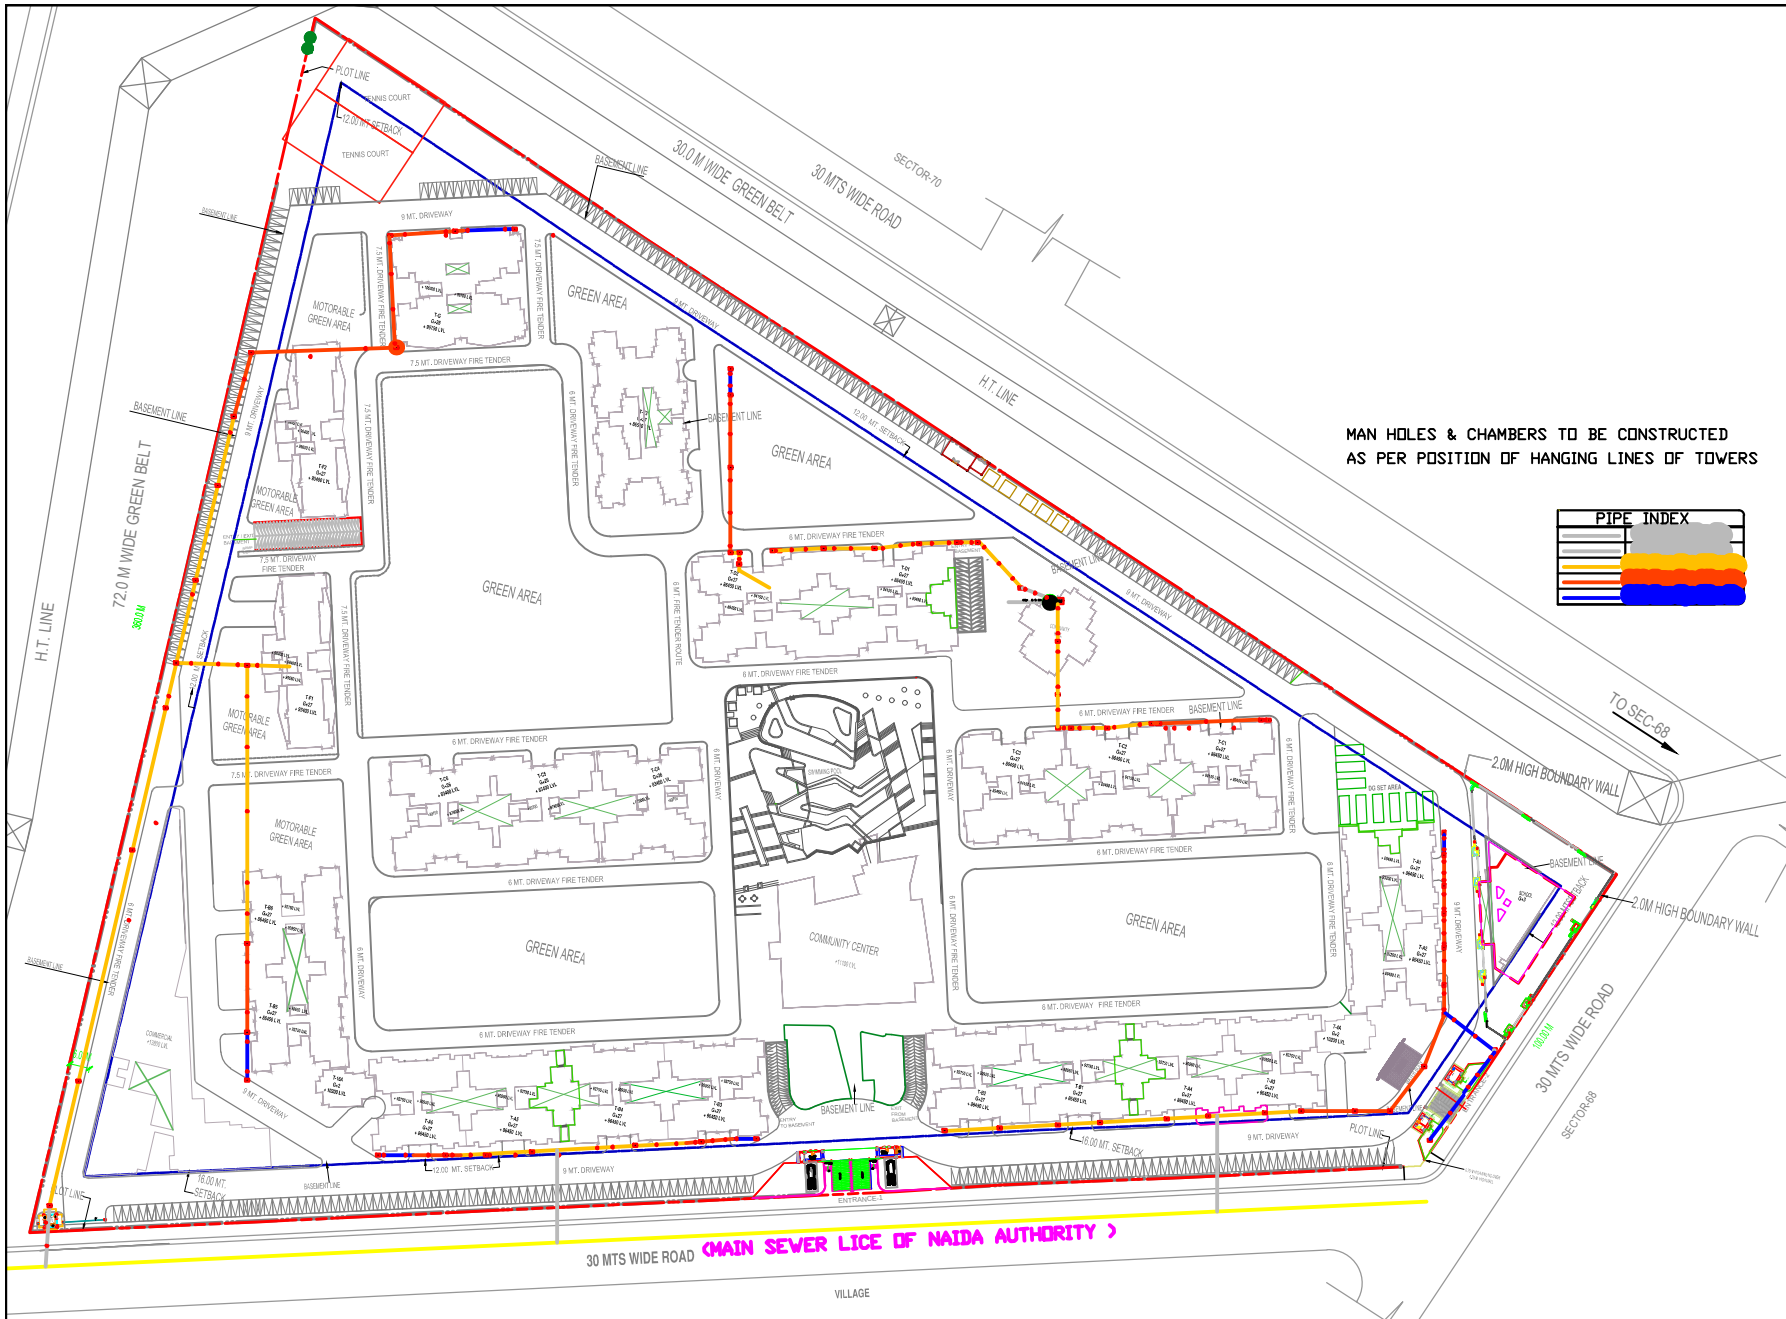

MAN HOLES & CHAMBERS TO BE CONSTRUCTED AS PER POSITION OF HANGING LINES OF TOWERS

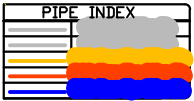

TO SEC-68

2.0M HIGH BOUNDARY WALL

30 MTS WIDE ROAD
SECTOR-68

VILLAGE