

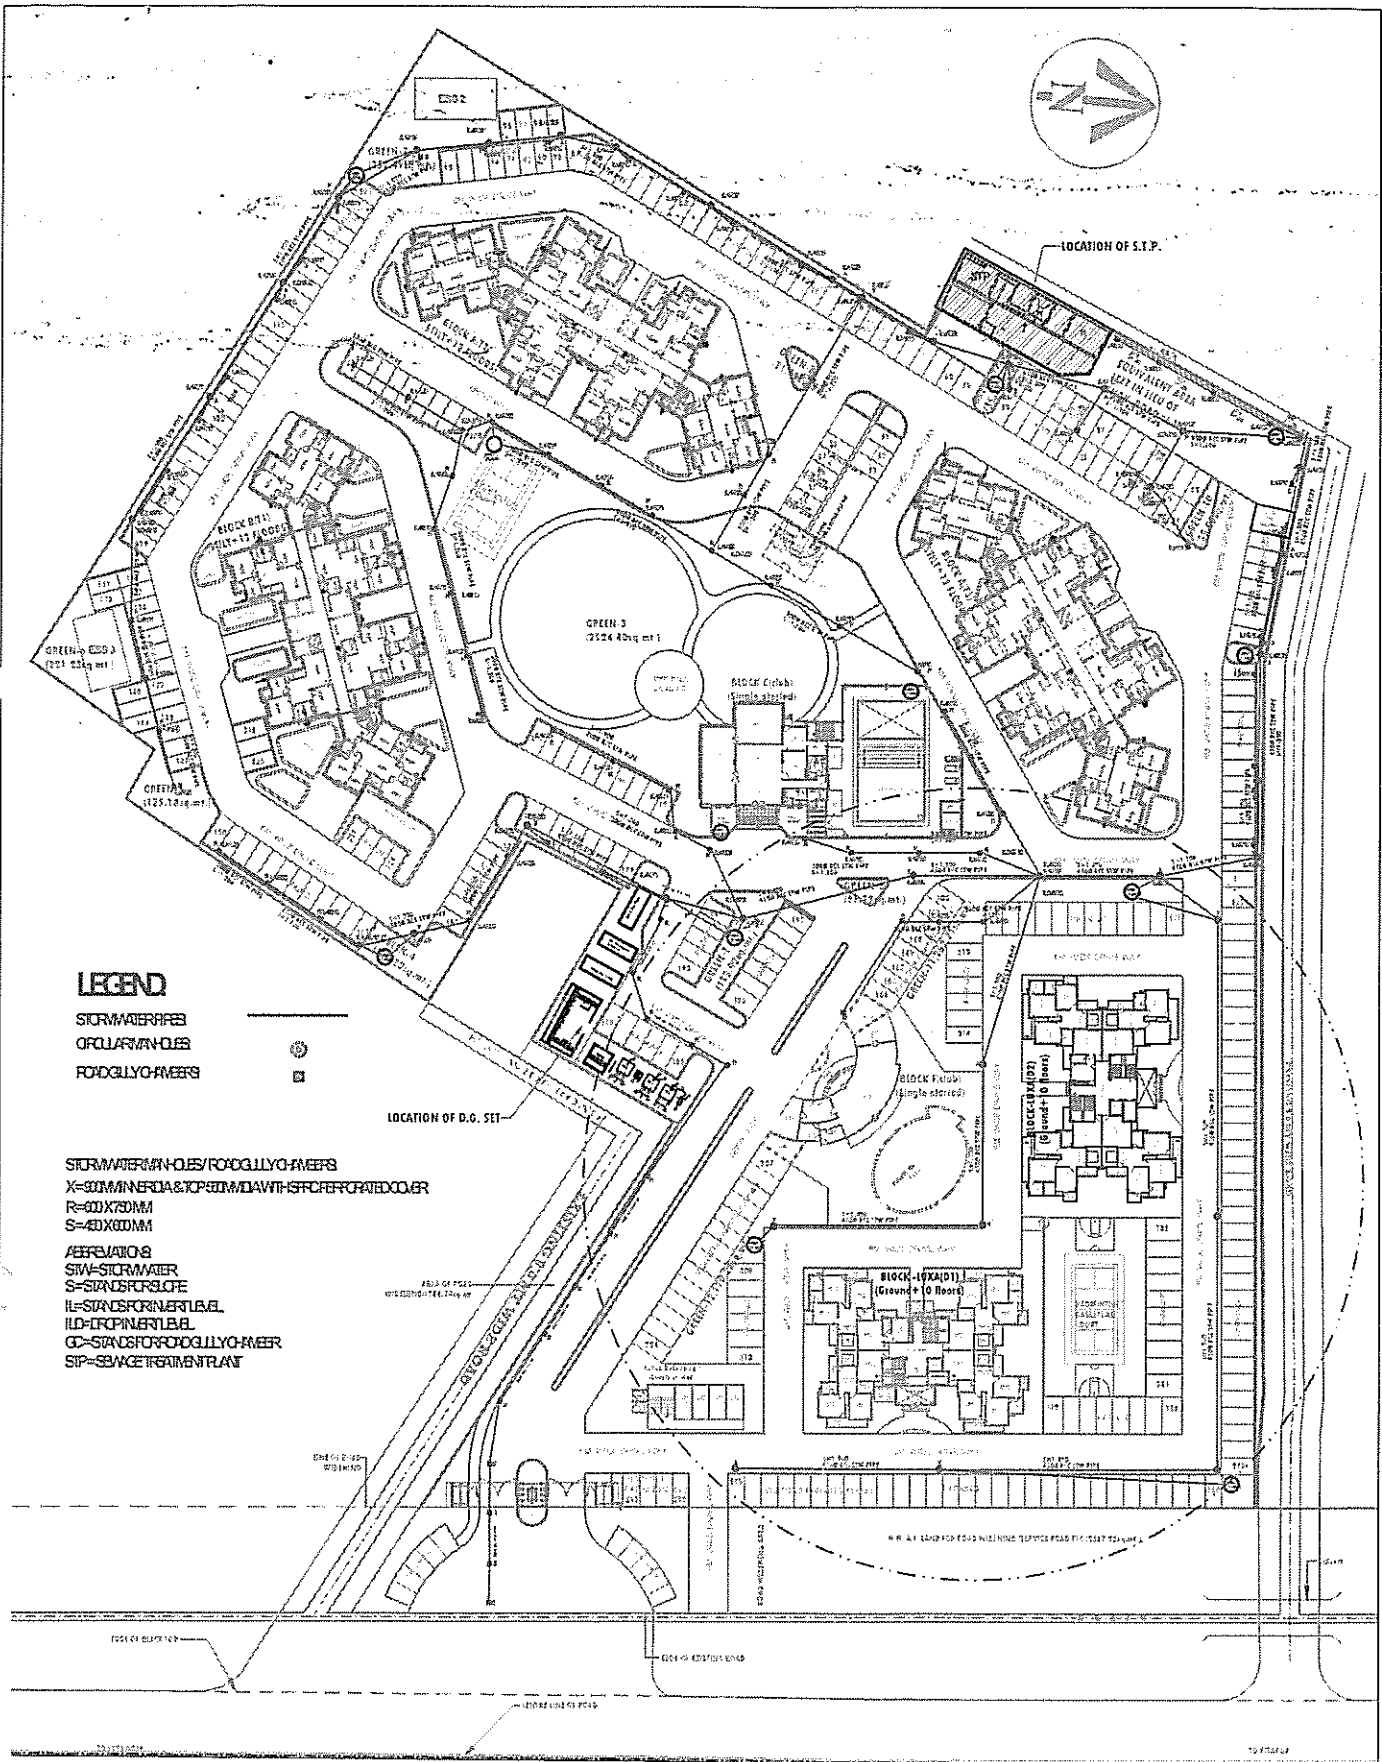


[illegible]

GROUP HOUSING-LUXA ON KH. NO.58,59,60,61,83,84,85/1 & 85/2 AT MOHIBULLAPUR,SITAPUR ROAD,LUCKNOW.	<u>PROMOTER:</u> ELDECO HOUSING & INDUSTRIES LTD.		<u>ARCHITECT</u>
	<u>DRG. NO.</u> Services/05	<u>SCALE:</u> 1:100	<u>OWNER</u>

EXTERNAL WATER SUPPLY LAYOUT (SCHEMATIC DIAGRAM)

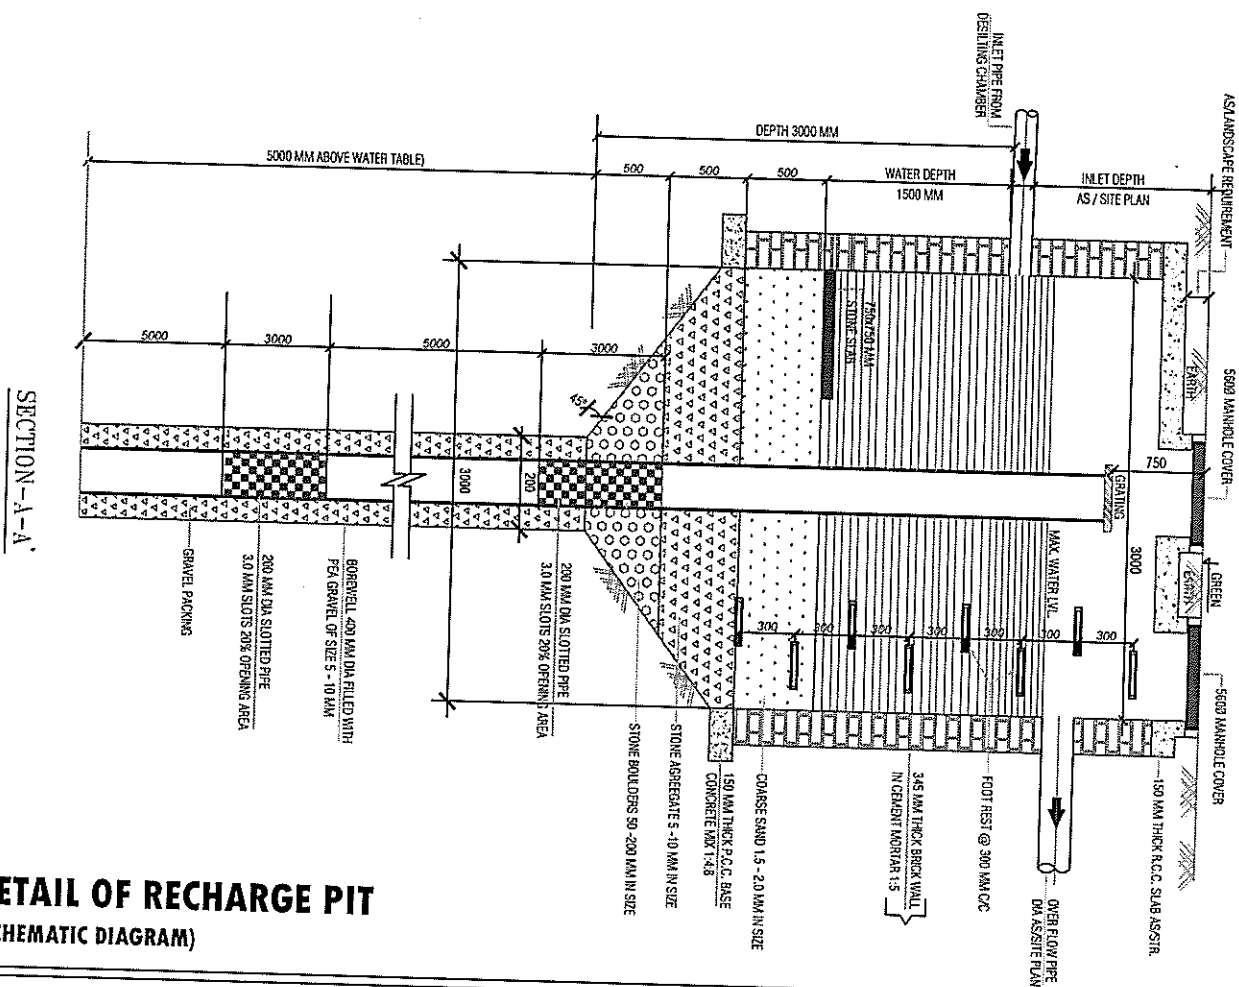

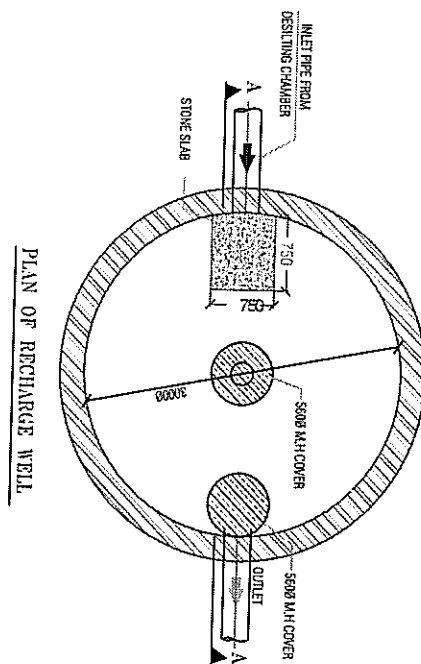

DETAIL OF RECHARGE PIT (SCHEMATIC DIAGRAM)

GROUP HOUSING-LUXA ON
KH. NO.58,59,60,61,83,84,85/1 &
85/2 AT MOHIBULLAPUR,SITAPUR
ROAD,LUCKNOW.

PROMOTER:

ELDECO HOUSING & INDUSTRIES LTD.

ARCHITECT

DRG.NO.**Services/02**

SCALE:

1:100

OWNER