

25°30'28"N
78°34'34"E

25°30'28"N
78°34'34"E

25°30'30"N
78°34'34"E

25°30'32"N
78°34'34"E


LAND OF PAHALWAN
E.T.C.
ARAZI NO.-609

LAND OF PAHALWAN
E.T.C.
ARAZI NO.-609

25°30'32"N
78°34'38"E

25°30'30"N
78°34'38"E

DATE:-30.09.2020

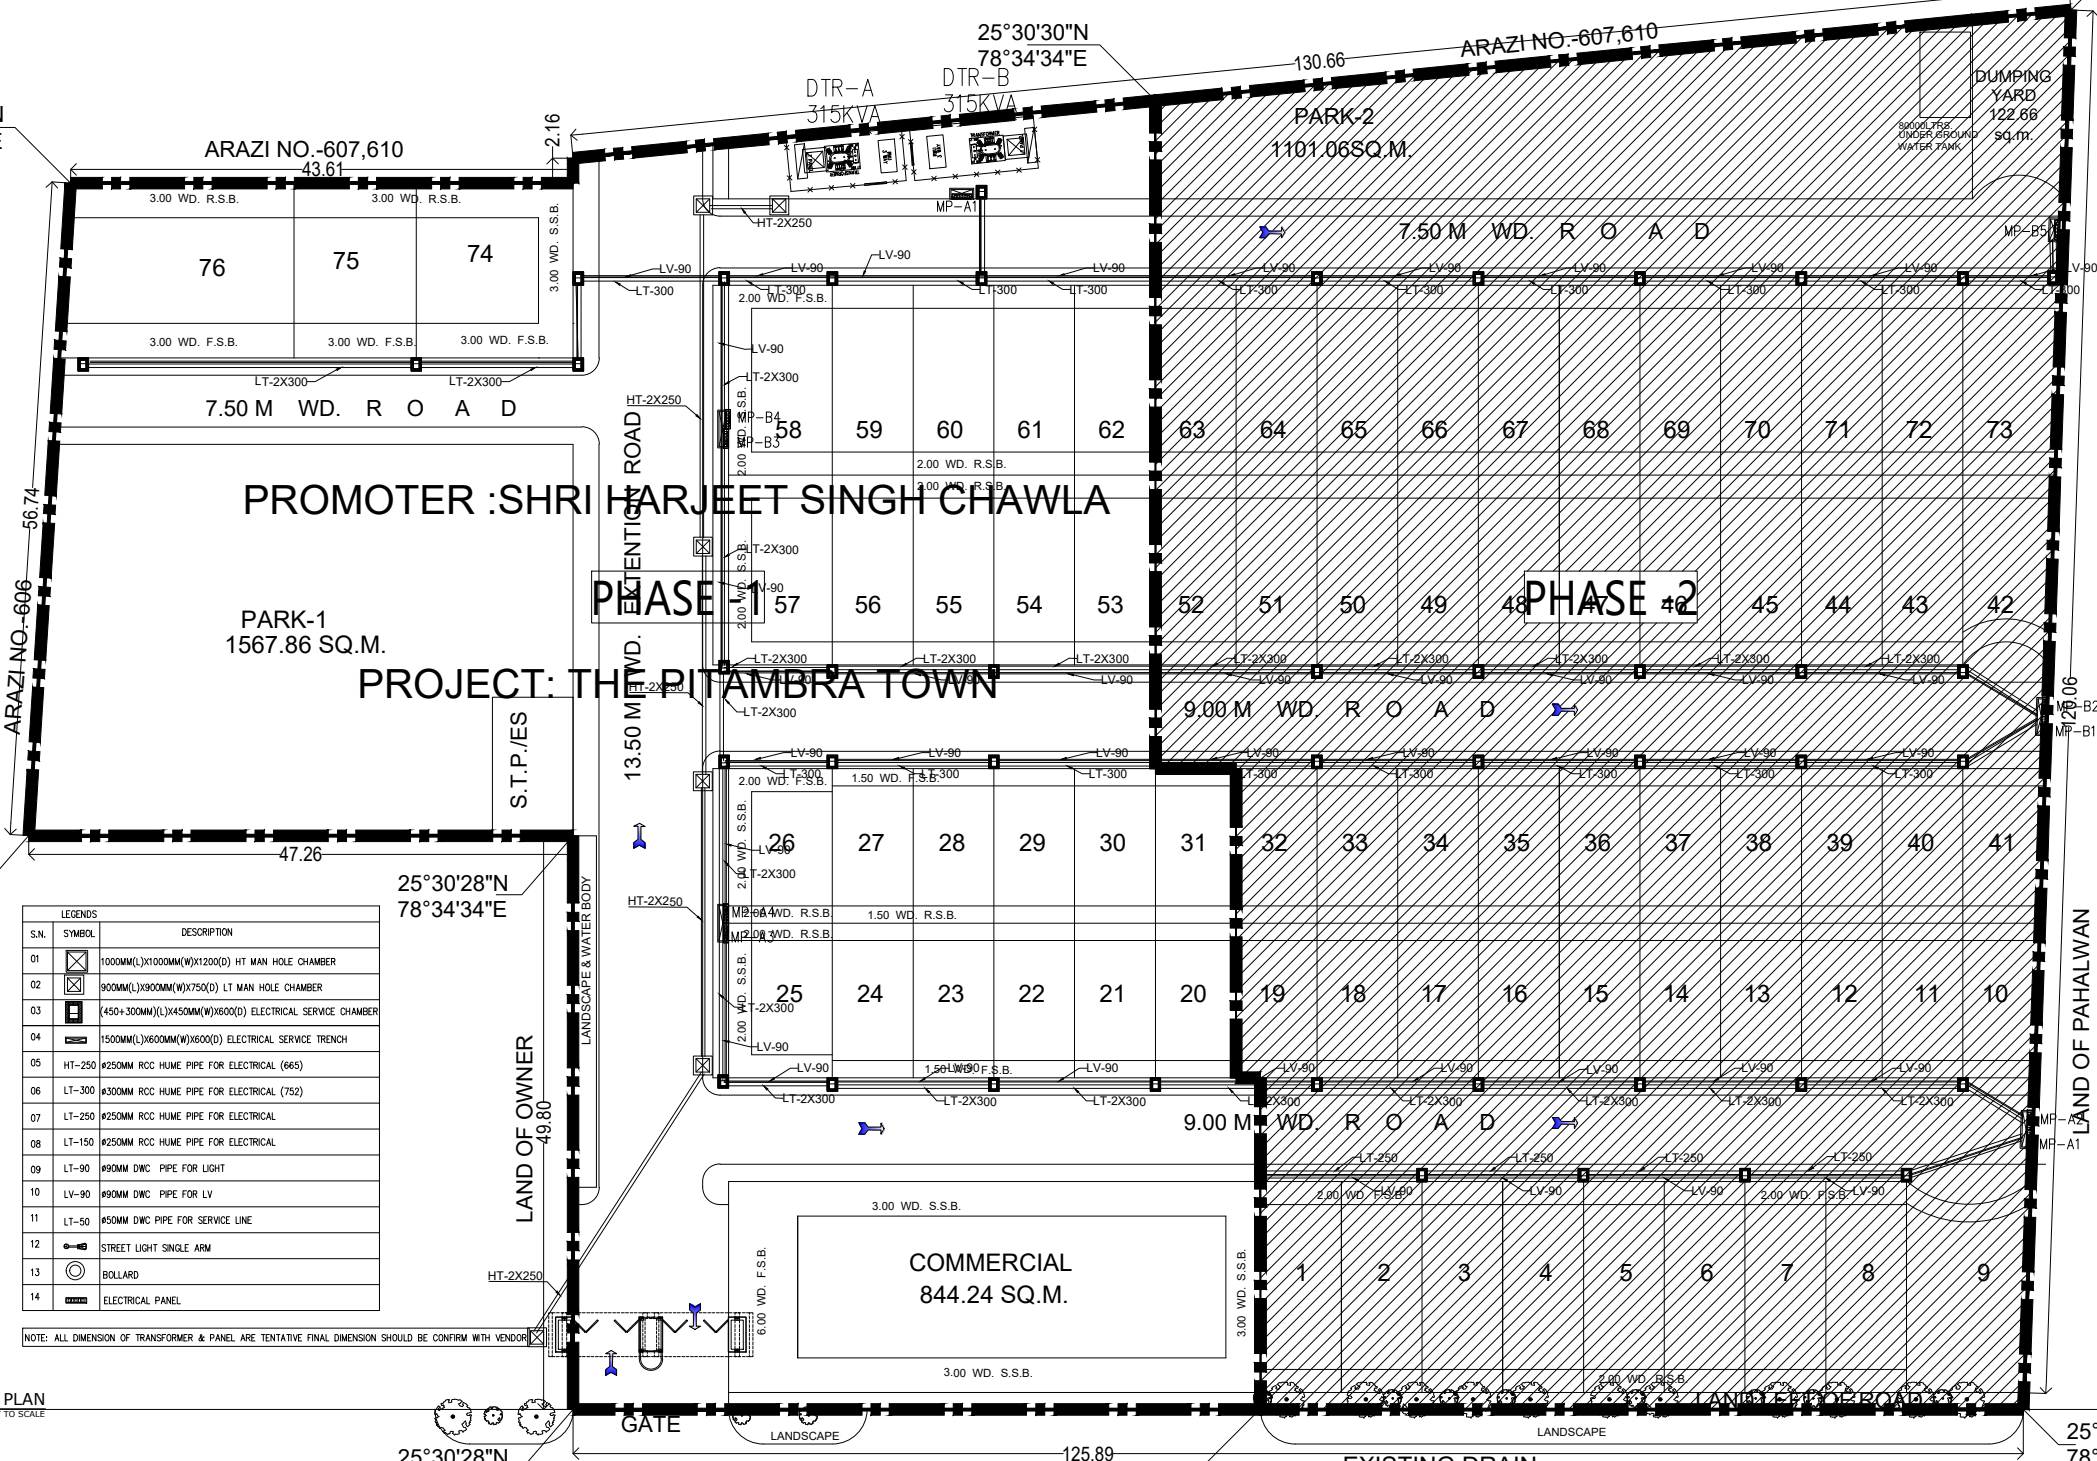

S.N.	SYMBOL	DESCRIPTION
01		1000MM(L)X1000MM(W)X1200(D) HT MAN HOLE CHAMBER
02		900MM(L)X900MM(W)X750(D) LT MAN HOLE CHAMBER
03		(450+300MM)(L)X(450MM(W)X600(D)) ELECTRICAL SERVICE CHAMBER
04		1500MM(L)X600MM(W)X600(D) ELECTRICAL SERVICE TRENCH
05		HT-250 #250MM RCC HUME PIPE FOR ELECTRICAL (665)
06		LT-300 #300MM RCC HUME PIPE FOR ELECTRICAL (752)
07		LT-250 #250MM RCC HUME PIPE FOR ELECTRICAL
08		LT-150 #150MM RCC HUME PIPE FOR ELECTRICAL
09		LT-90 #90MM DMC PIPE FOR LIGHT
10		LV-90 #90MM DMC PIPE FOR LV
11		LT-50 #50MM DMC PIPE FOR SERVICE LINE
12		STREET LIGHT SINGLE ARM
13		BOLLARD
14		ELECTRICAL PANEL

NOTE: ALL DIMENSION OF TRANSFORMER & PANEL ARE TENTATIVE FINAL DIMENSION SHOULD BE CONFIRM WITH VENDOR

MASTER PLAN
NOT TO SCALE

TO BOODAH

TO UNNAO BALAJI

R O A D

C/L

ELECTRICAL LAYOUT

