


LEGEND:-	
WATER SUPPLY LINE	
FLOW DIRECTION	

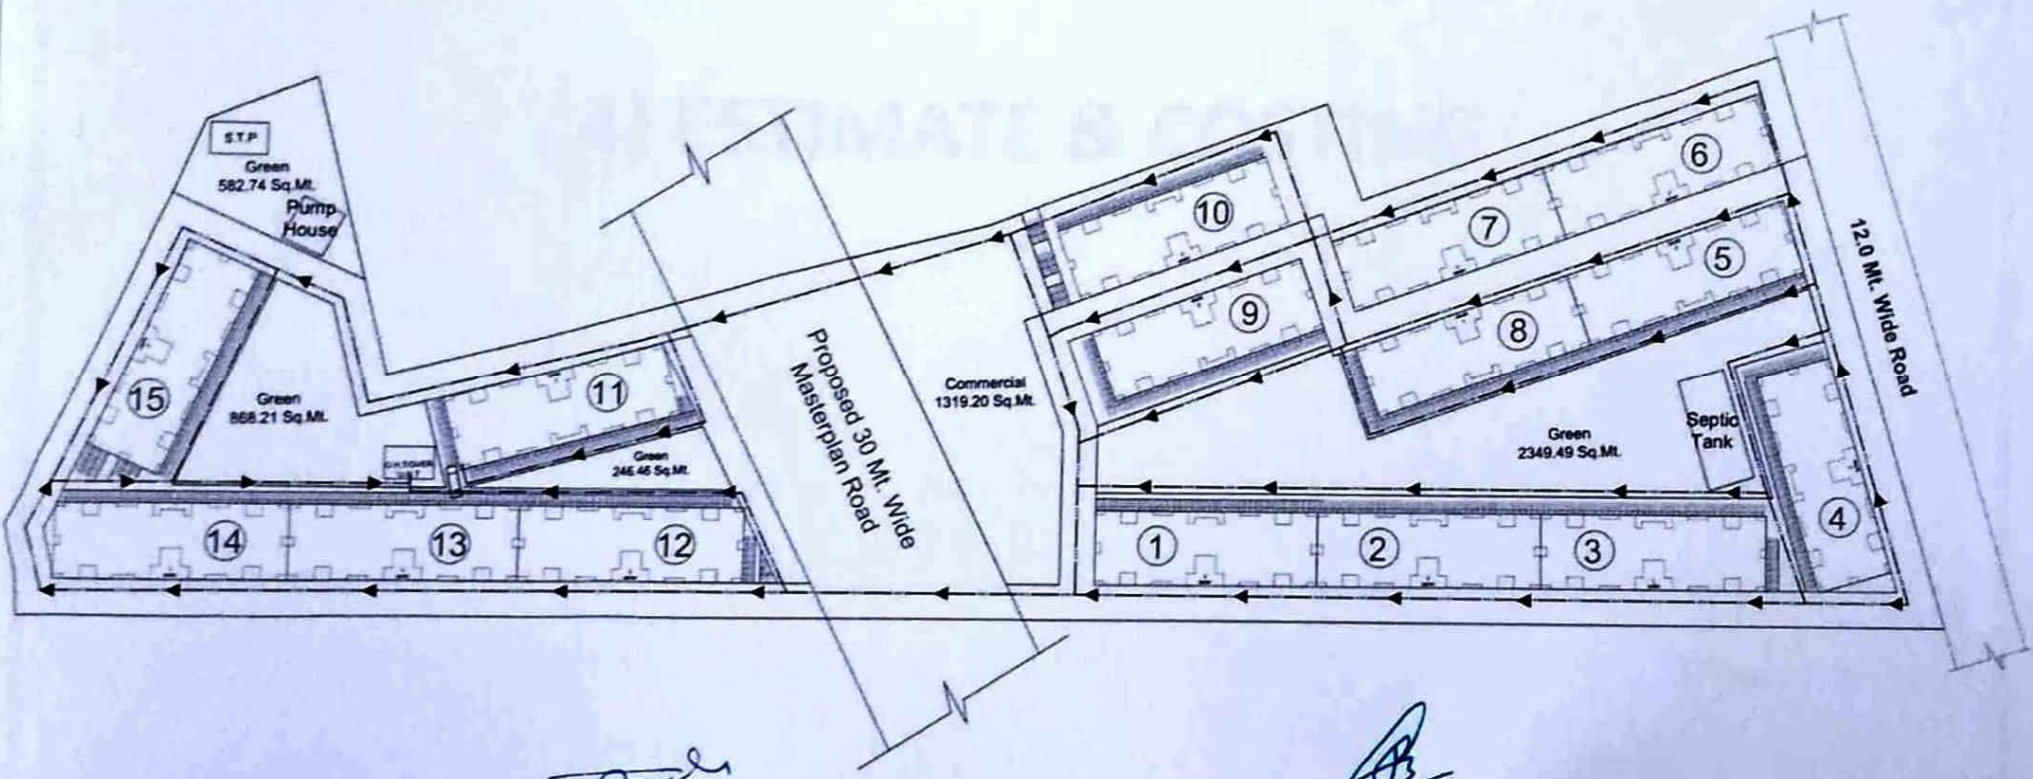

ESTIMATE PURPOSE ONLY

PMAY HOUSES, Unnao - Shuklaganj Development Authority