


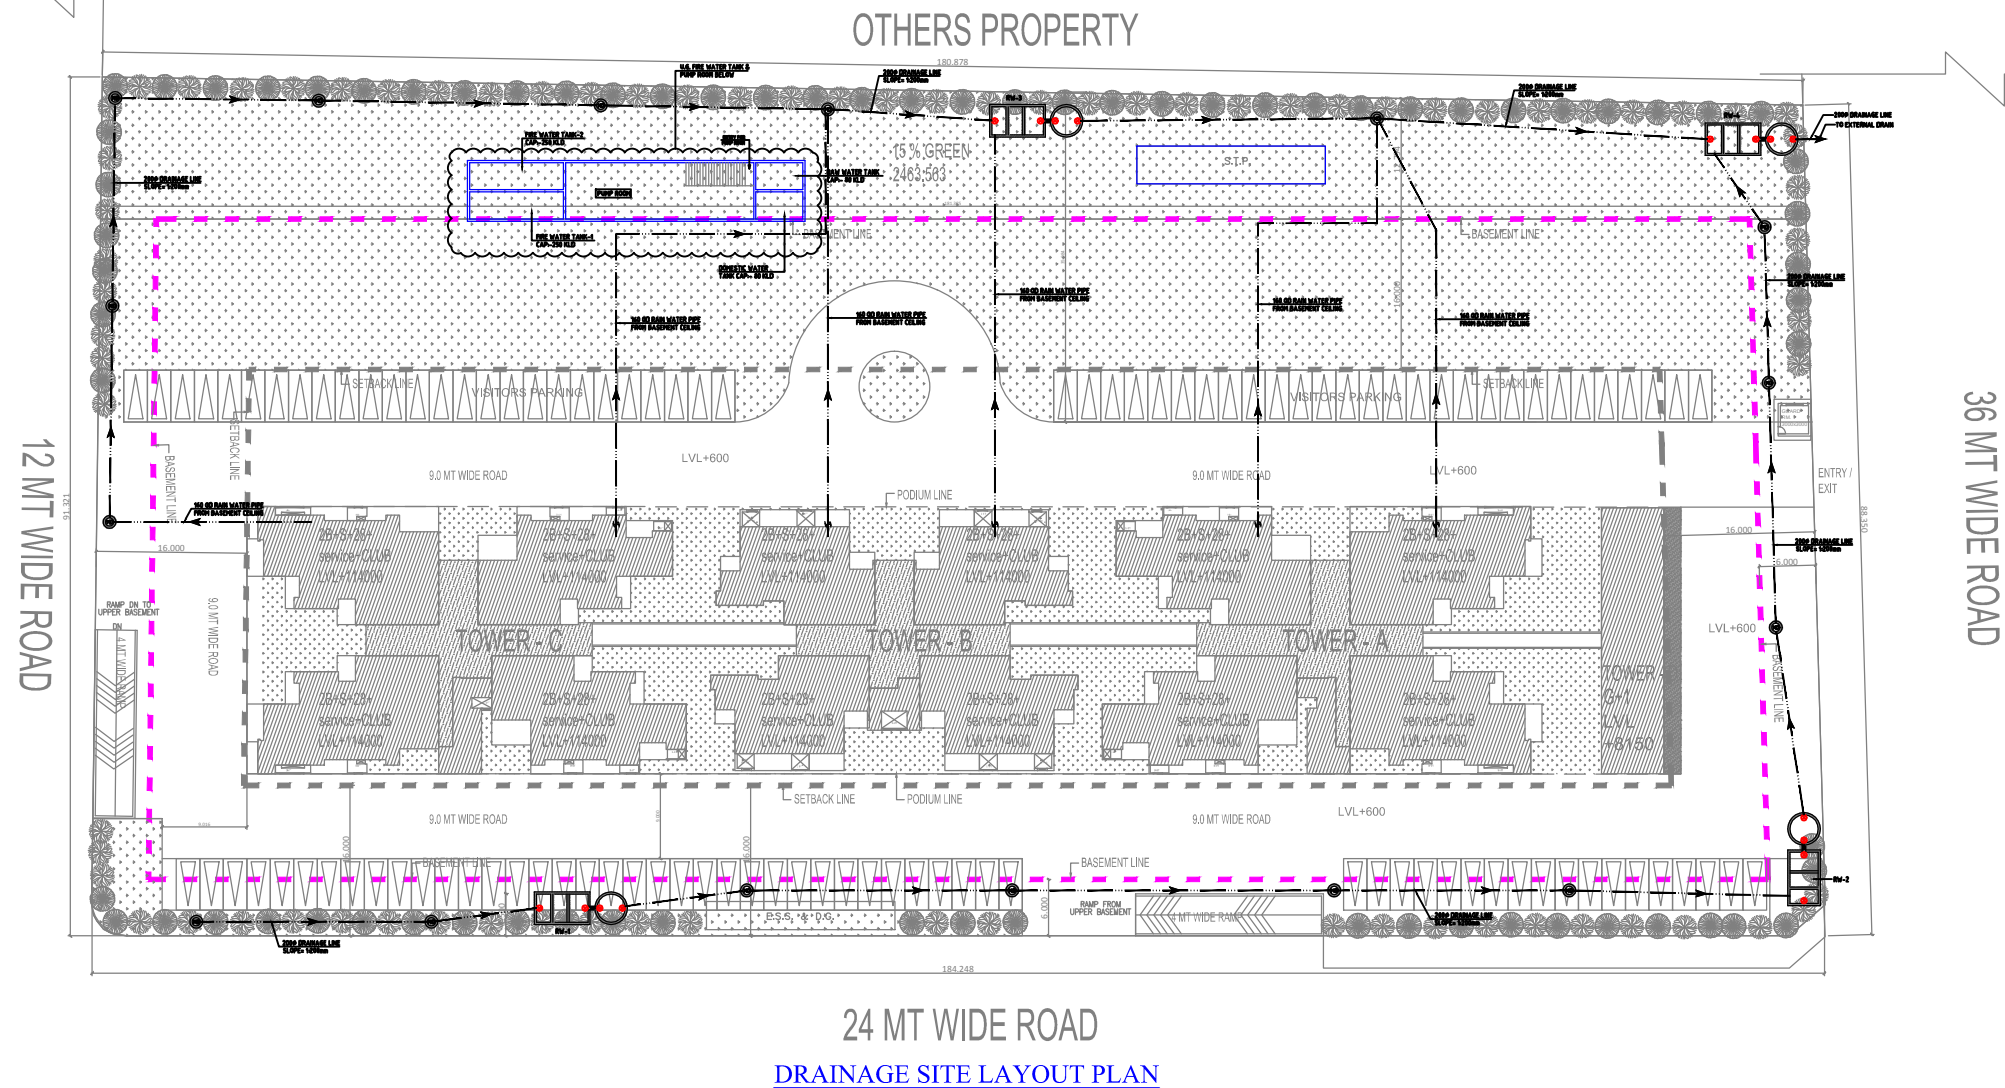

DEVELOPER :- RAMPRASTHA REAL ESTATE PVT. LTD.
Project:- (ATTALIKA)
PROPOSED GROUP HOUSING ON
KH.NO. 197m,209m,210m,211m,212m,214m,215m AT VILLAGE MAKANPUR,
RAMPRASTHA GREENS, VAISHALI EXTENSION, TEHSHIL & DIST - GHAZIABAD, U.P. 201012

TITLE:-
DRAINAGE SITE LAYOUT PLAN
SCALE =
Drg. No
PL-SP-02
Drawn -

Owner :-

Owner Sign:-

Architect Sign:-

Architect:-
RD DESIGN ATRIUM
ARCHITECTS & URBAN PLANNERS
1st FLOOR, D-1,SECTOR-7 NOIDA-201301
Ph: 0120-4220363, 4323408
e-mail:- office@rddesign.in

FIRE CONSULTANTS :-
PEE CONSULTANTS
815-C, EAST OF LONI ROAD
SHAHADRA, DELHI-110093
PH: 011-22816297,22815897
EMAIL: pdss_in@yahoo.com,nrcons@gmail.com

