
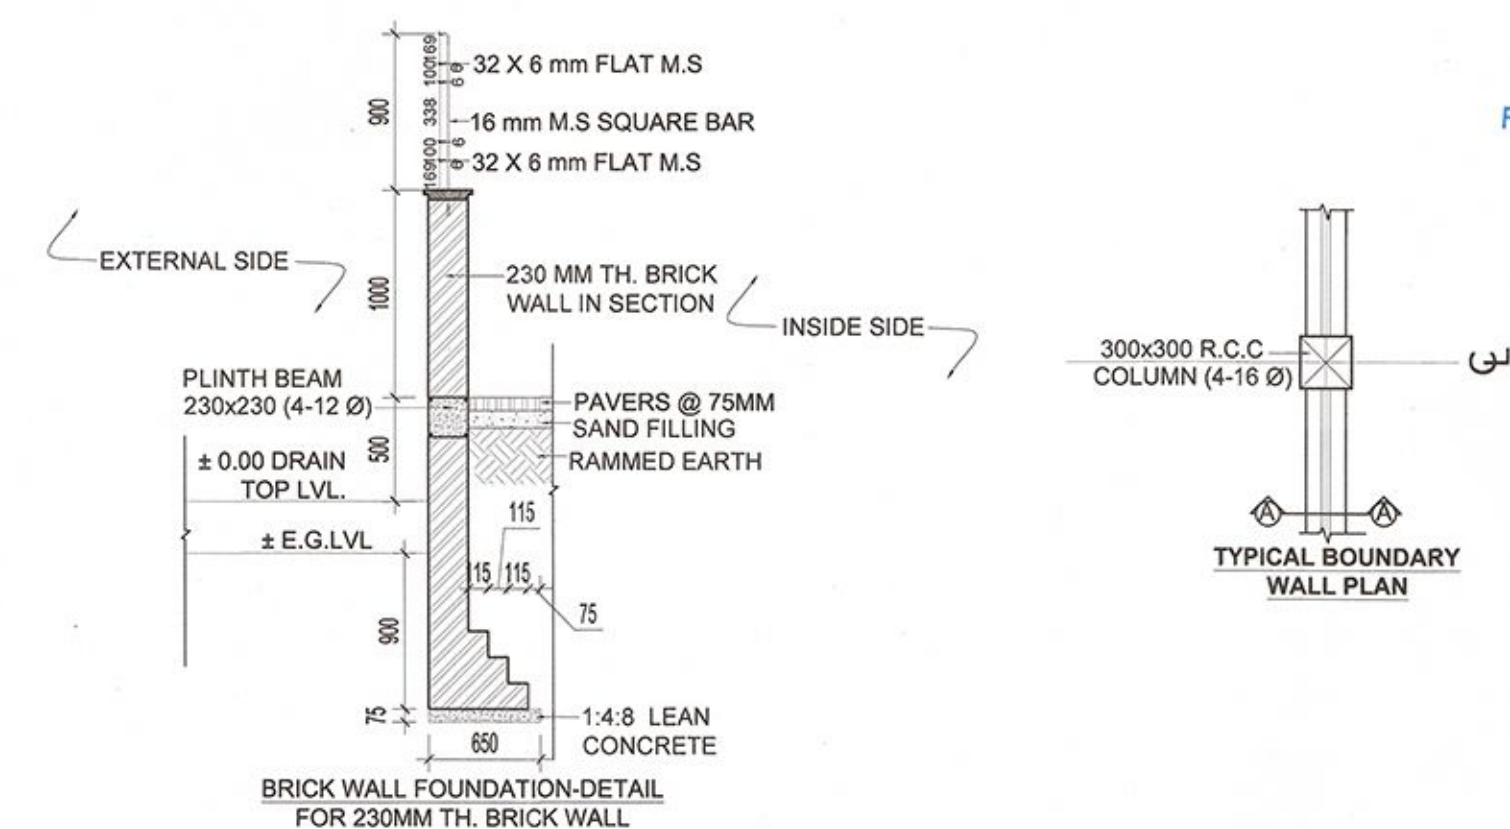
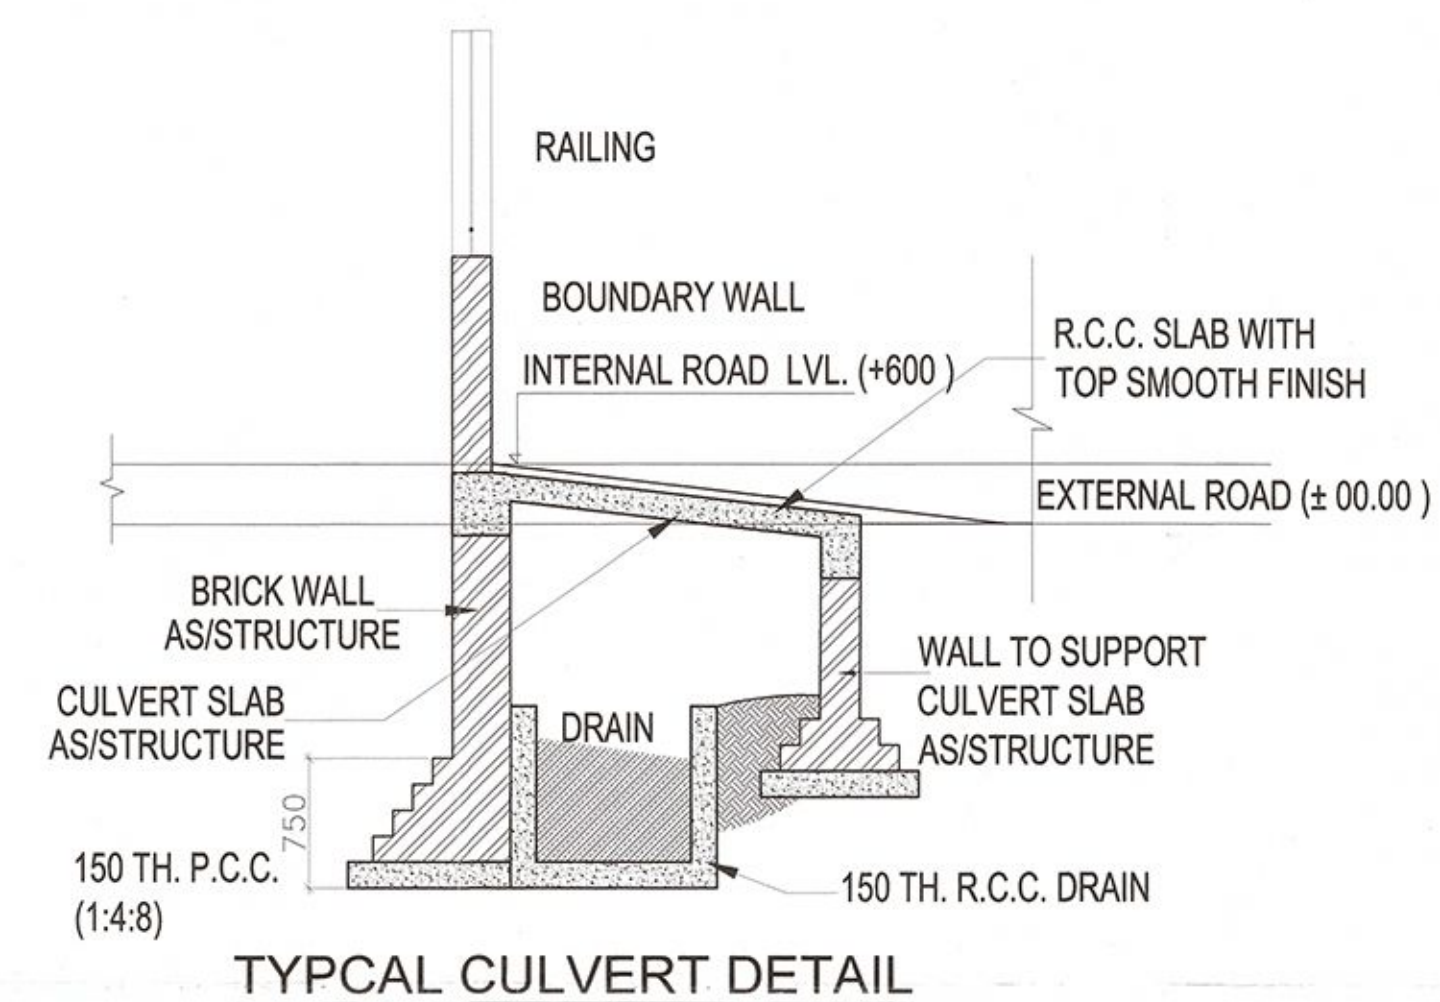
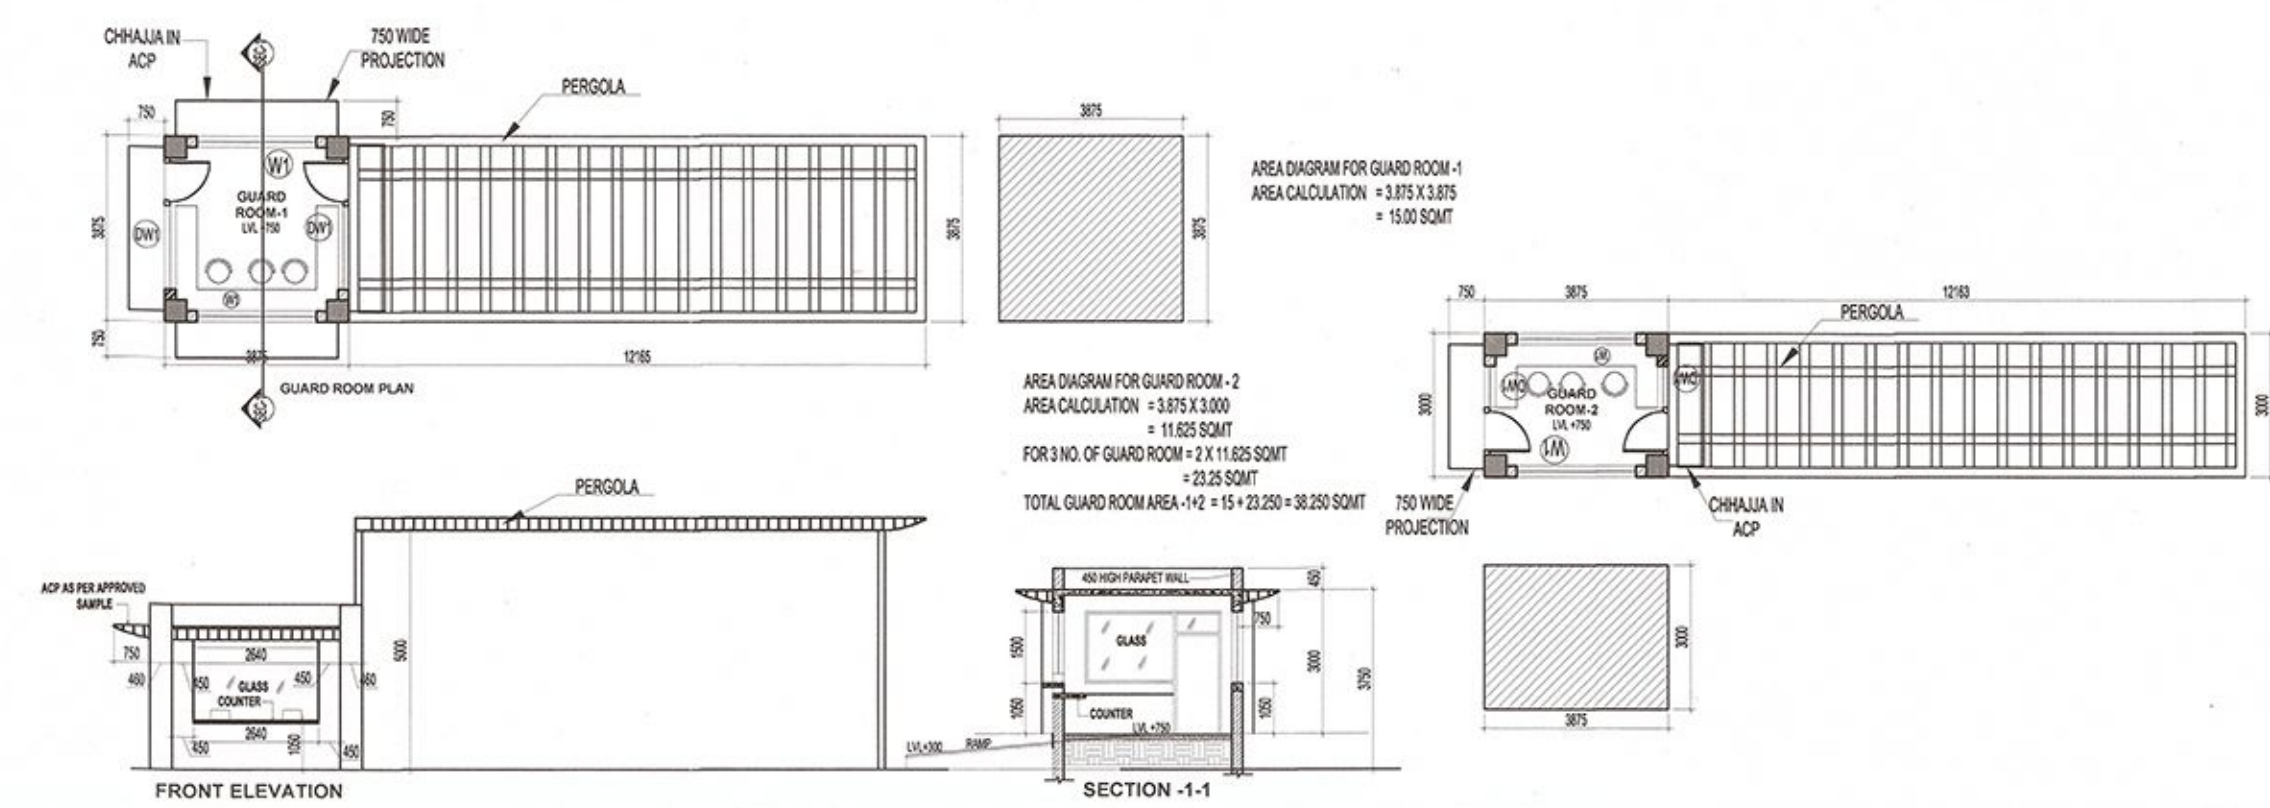
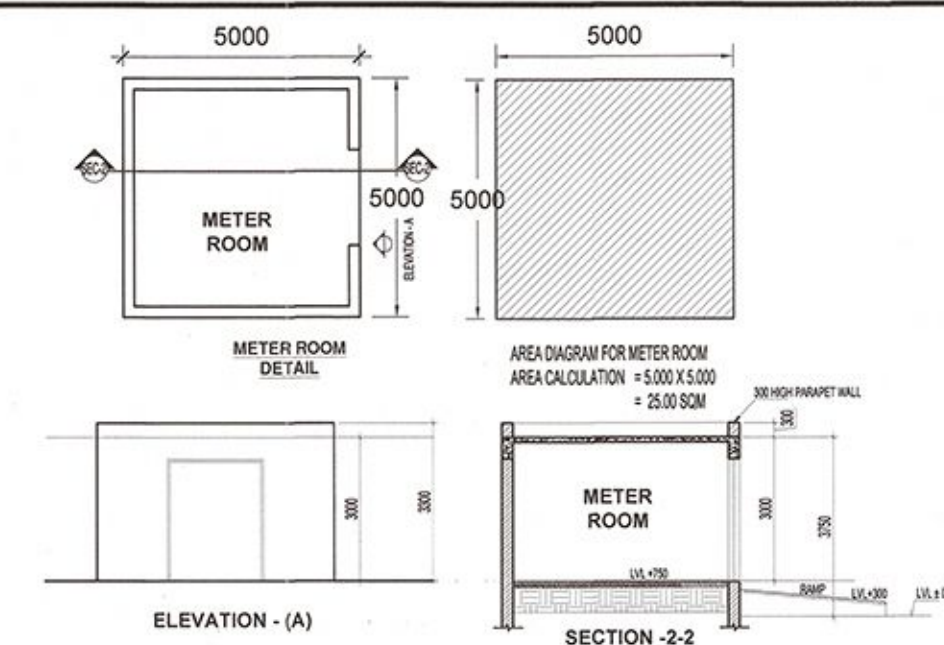


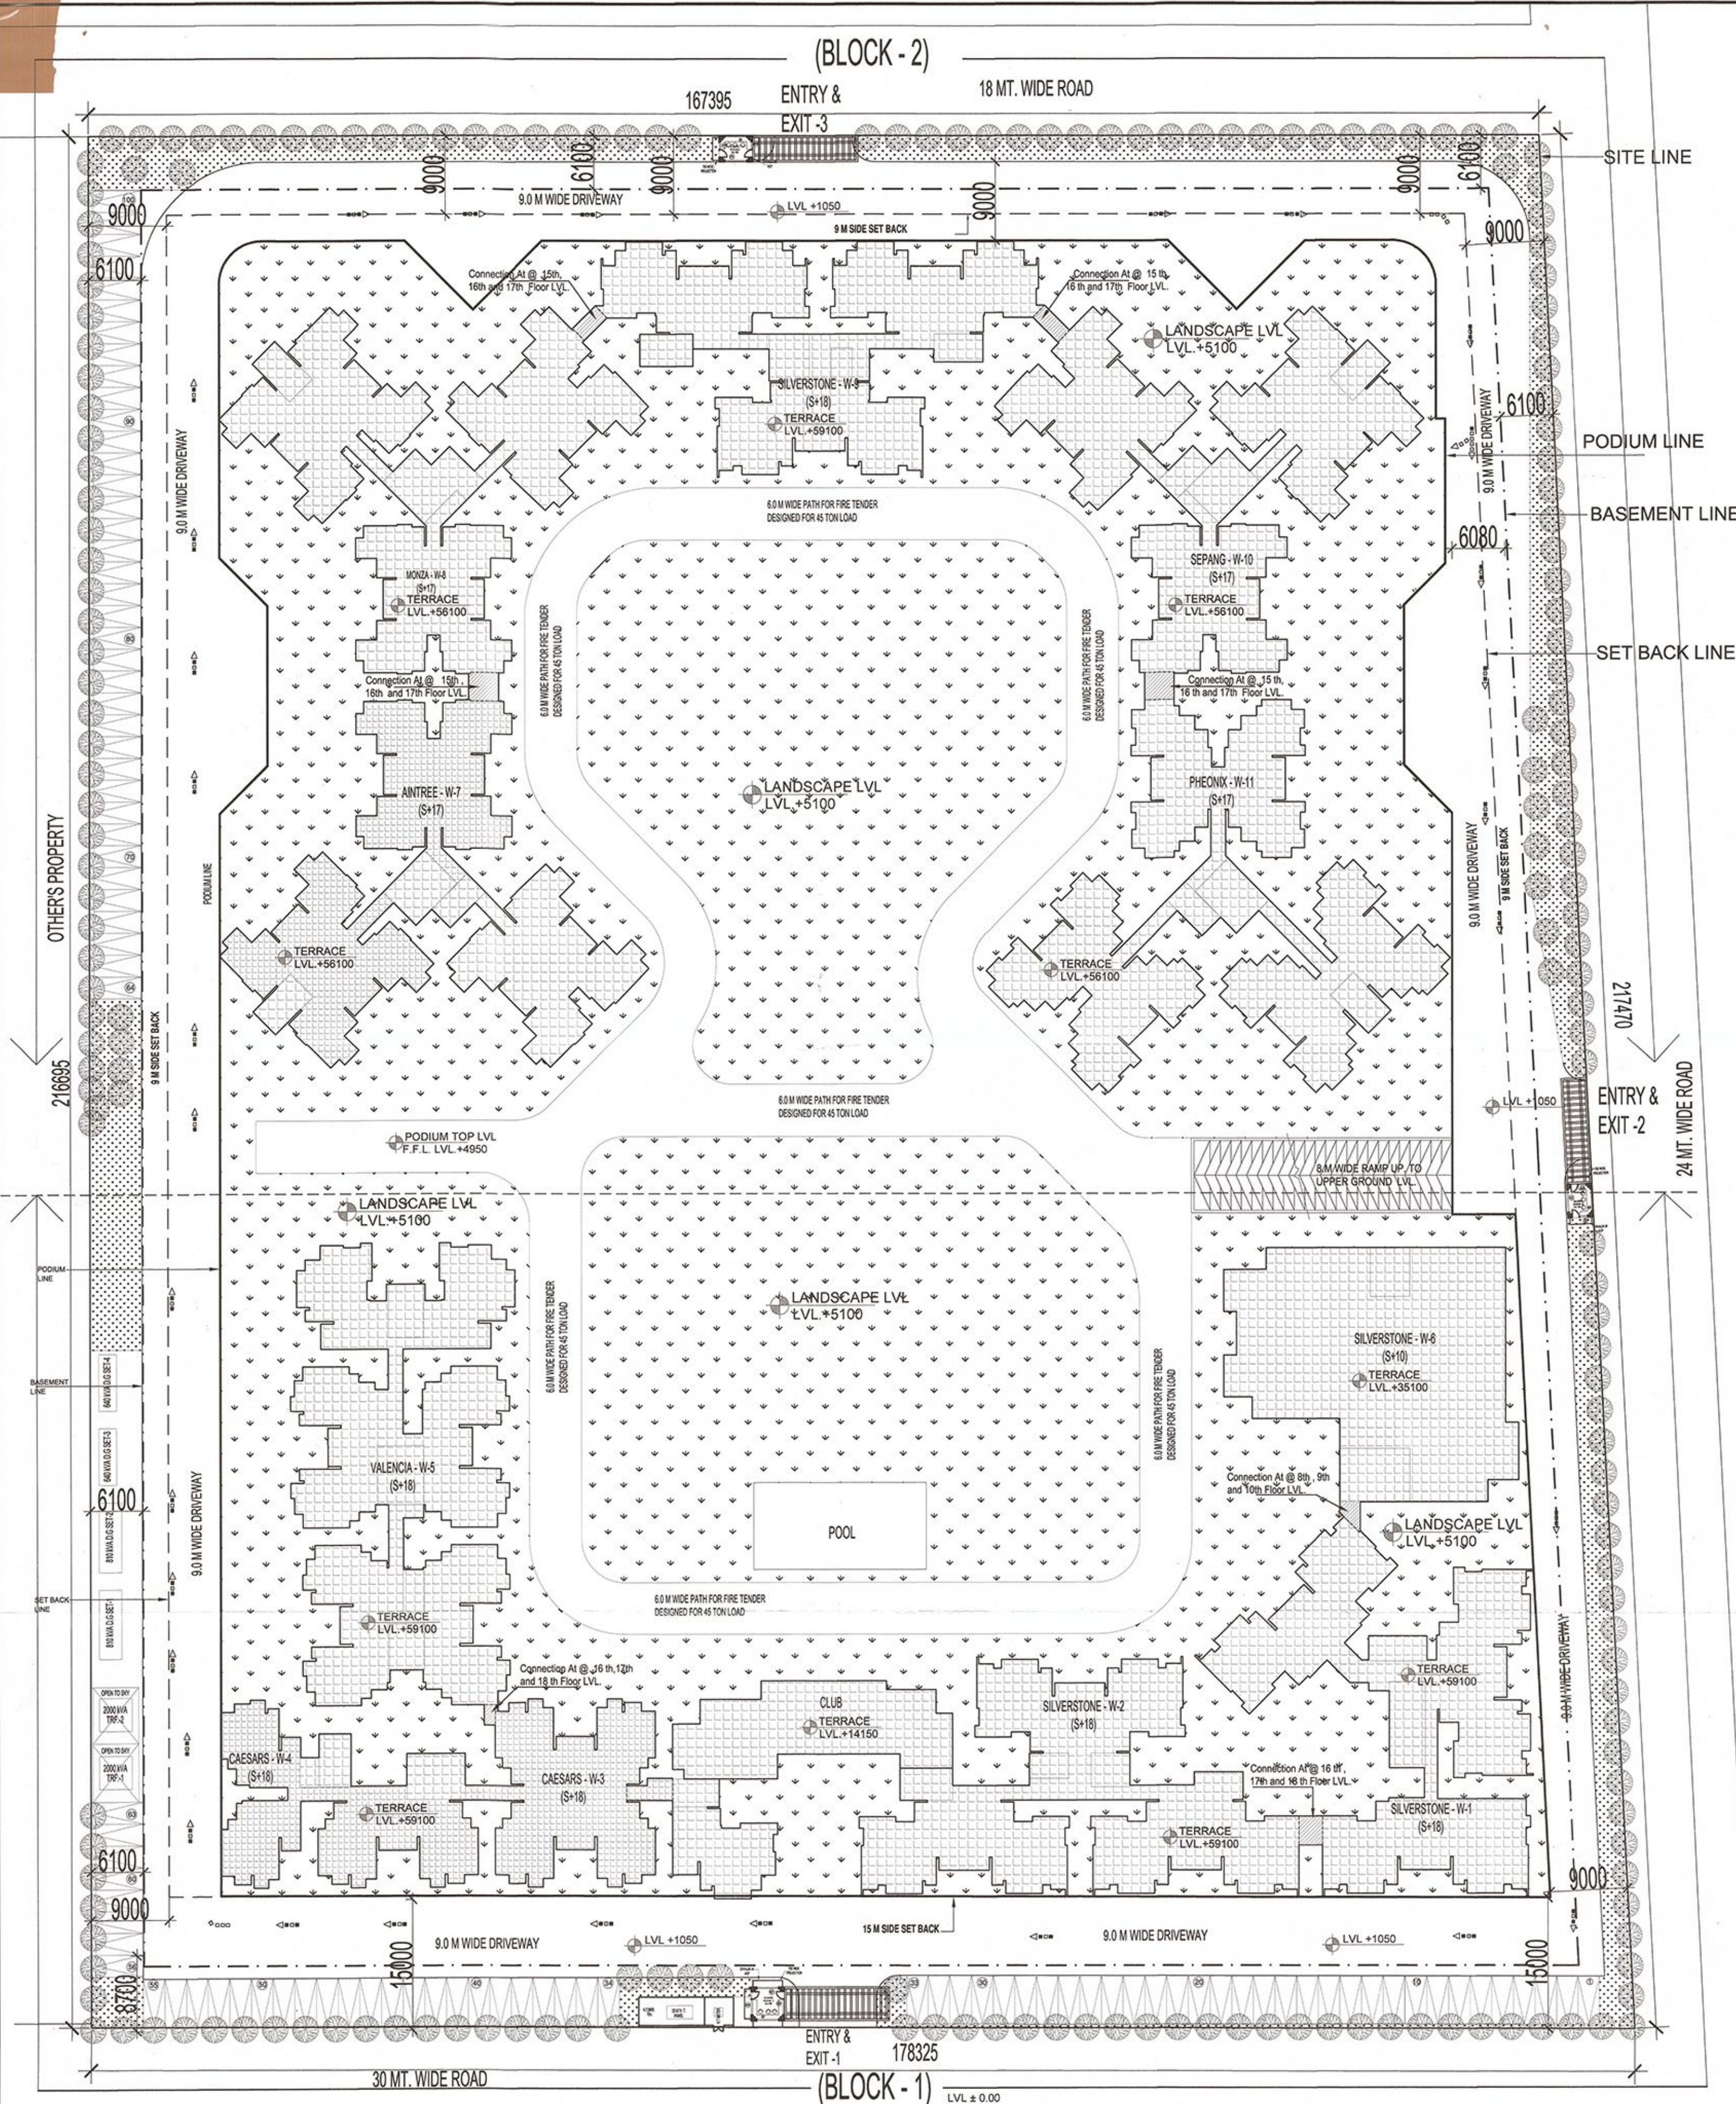

	This drawing is a "COPYRIGHT" contents of this drawing or part thereof may not be used or reproduced without the permission of the Architect	
<table border="1" style="width: 100%; border-collapse: collapse;"> <tr> <th style="width: 25%;">NO. OF PRINT</th> <th style="width: 25%;">DATE</th> <th style="width: 25%;">ISSUED TO</th> <th style="width: 25%;">REMARKS</th> </tr> <tr><td> </td><td> </td><td> </td><td> </td></tr> <tr><td> </td><td> </td><td> </td><td> </td></tr> <tr><td> </td><td> </td><td> </td><td> </td></tr> <tr><td> </td><td> </td><td> </td><td> </td></tr> <tr><td> </td><td> </td><td> </td><td> </td></tr> <tr><td> </td><td> </td><td> </td><td> </td></tr> <tr><td> </td><td> </td><td> </td><td> </td></tr> <tr><td> </td><td> </td><td> </td><td> </td></tr> <tr><td> </td><td> </td><td> </td><td> </td></tr> </table>		NO. OF PRINT	DATE	ISSUED TO	REMARKS																																				
NO. OF PRINT	DATE	ISSUED TO	REMARKS																																						
<table border="1" style="width: 100%; border-collapse: collapse;"> <tr> <th style="width: 25%;">REVISION</th> <th style="width: 25%;">DATE</th> <th style="width: 40%;">DESCRIPTION</th> <th style="width: 10%;">BY</th> </tr> <tr><td> </td><td> </td><td> </td><td> </td></tr> <tr><td> </td><td> </td><td> </td><td> </td></tr> <tr><td> </td><td> </td><td> </td><td> </td></tr> <tr><td> </td><td> </td><td> </td><td> </td></tr> <tr><td> </td><td> </td><td> </td><td> </td></tr> <tr><td> </td><td> </td><td> </td><td> </td></tr> <tr><td> </td><td> </td><td> </td><td> </td></tr> <tr><td> </td><td> </td><td> </td><td> </td></tr> <tr><td> </td><td> </td><td> </td><td> </td></tr> </table>		REVISION	DATE	DESCRIPTION	BY																																				
REVISION	DATE	DESCRIPTION	BY																																						
Yamuna Expressway Indtl. Development A.U. 10/11/94 APPROVED Vide Letter No. <u>8101/80-53/109</u> Date. <u>24/12/94</u> Valid Upto Date. <u>29/01/2017</u> <i>(Signature)</i> Sr. Executive (Planning) <i>(Signature)</i> Gen. Manners (Png. & Arch.) Drawing Checked & Verified By <i>(Signature)</i> Manager (Png.)	

SUBMISSION DRAWING			
CLIENT M/S OASIS REALTECH PVT LTD			
PROJECT 			
PROPOSED GROUP HOUSING FOR M/S OASIS REALTECH PVT LTD GH-01-TS-01/B, SECTOR-22D, YEIDA, GB NAGAR (U.P.)			
DATE 20-12-2014	PROJECT INCHARGE AMIT MAURYA	CHECKED BY RAJ RAJ SINGH	
SCALE	DEALT BY	APPROVED BY	
1:400	PRADDEEP NEGI	VISHAL SHARMA	
DRAWING TITLE SITE LANDSCAPE PLAN			
OWNER SIGN  Director		ARCHITECT SIGN 	
			
ARCHITECTS  Confluence			
S-29, GK-2 N.G-48, INDIA		Ph- +91-11-29216506 +91-11-40264760 csg@inconfuence.com www.inconfuence.com	
architecture		urban design	
drawing NO. S-006		revision R0	
This drawing is available on www.files.inconfuence.com .			