


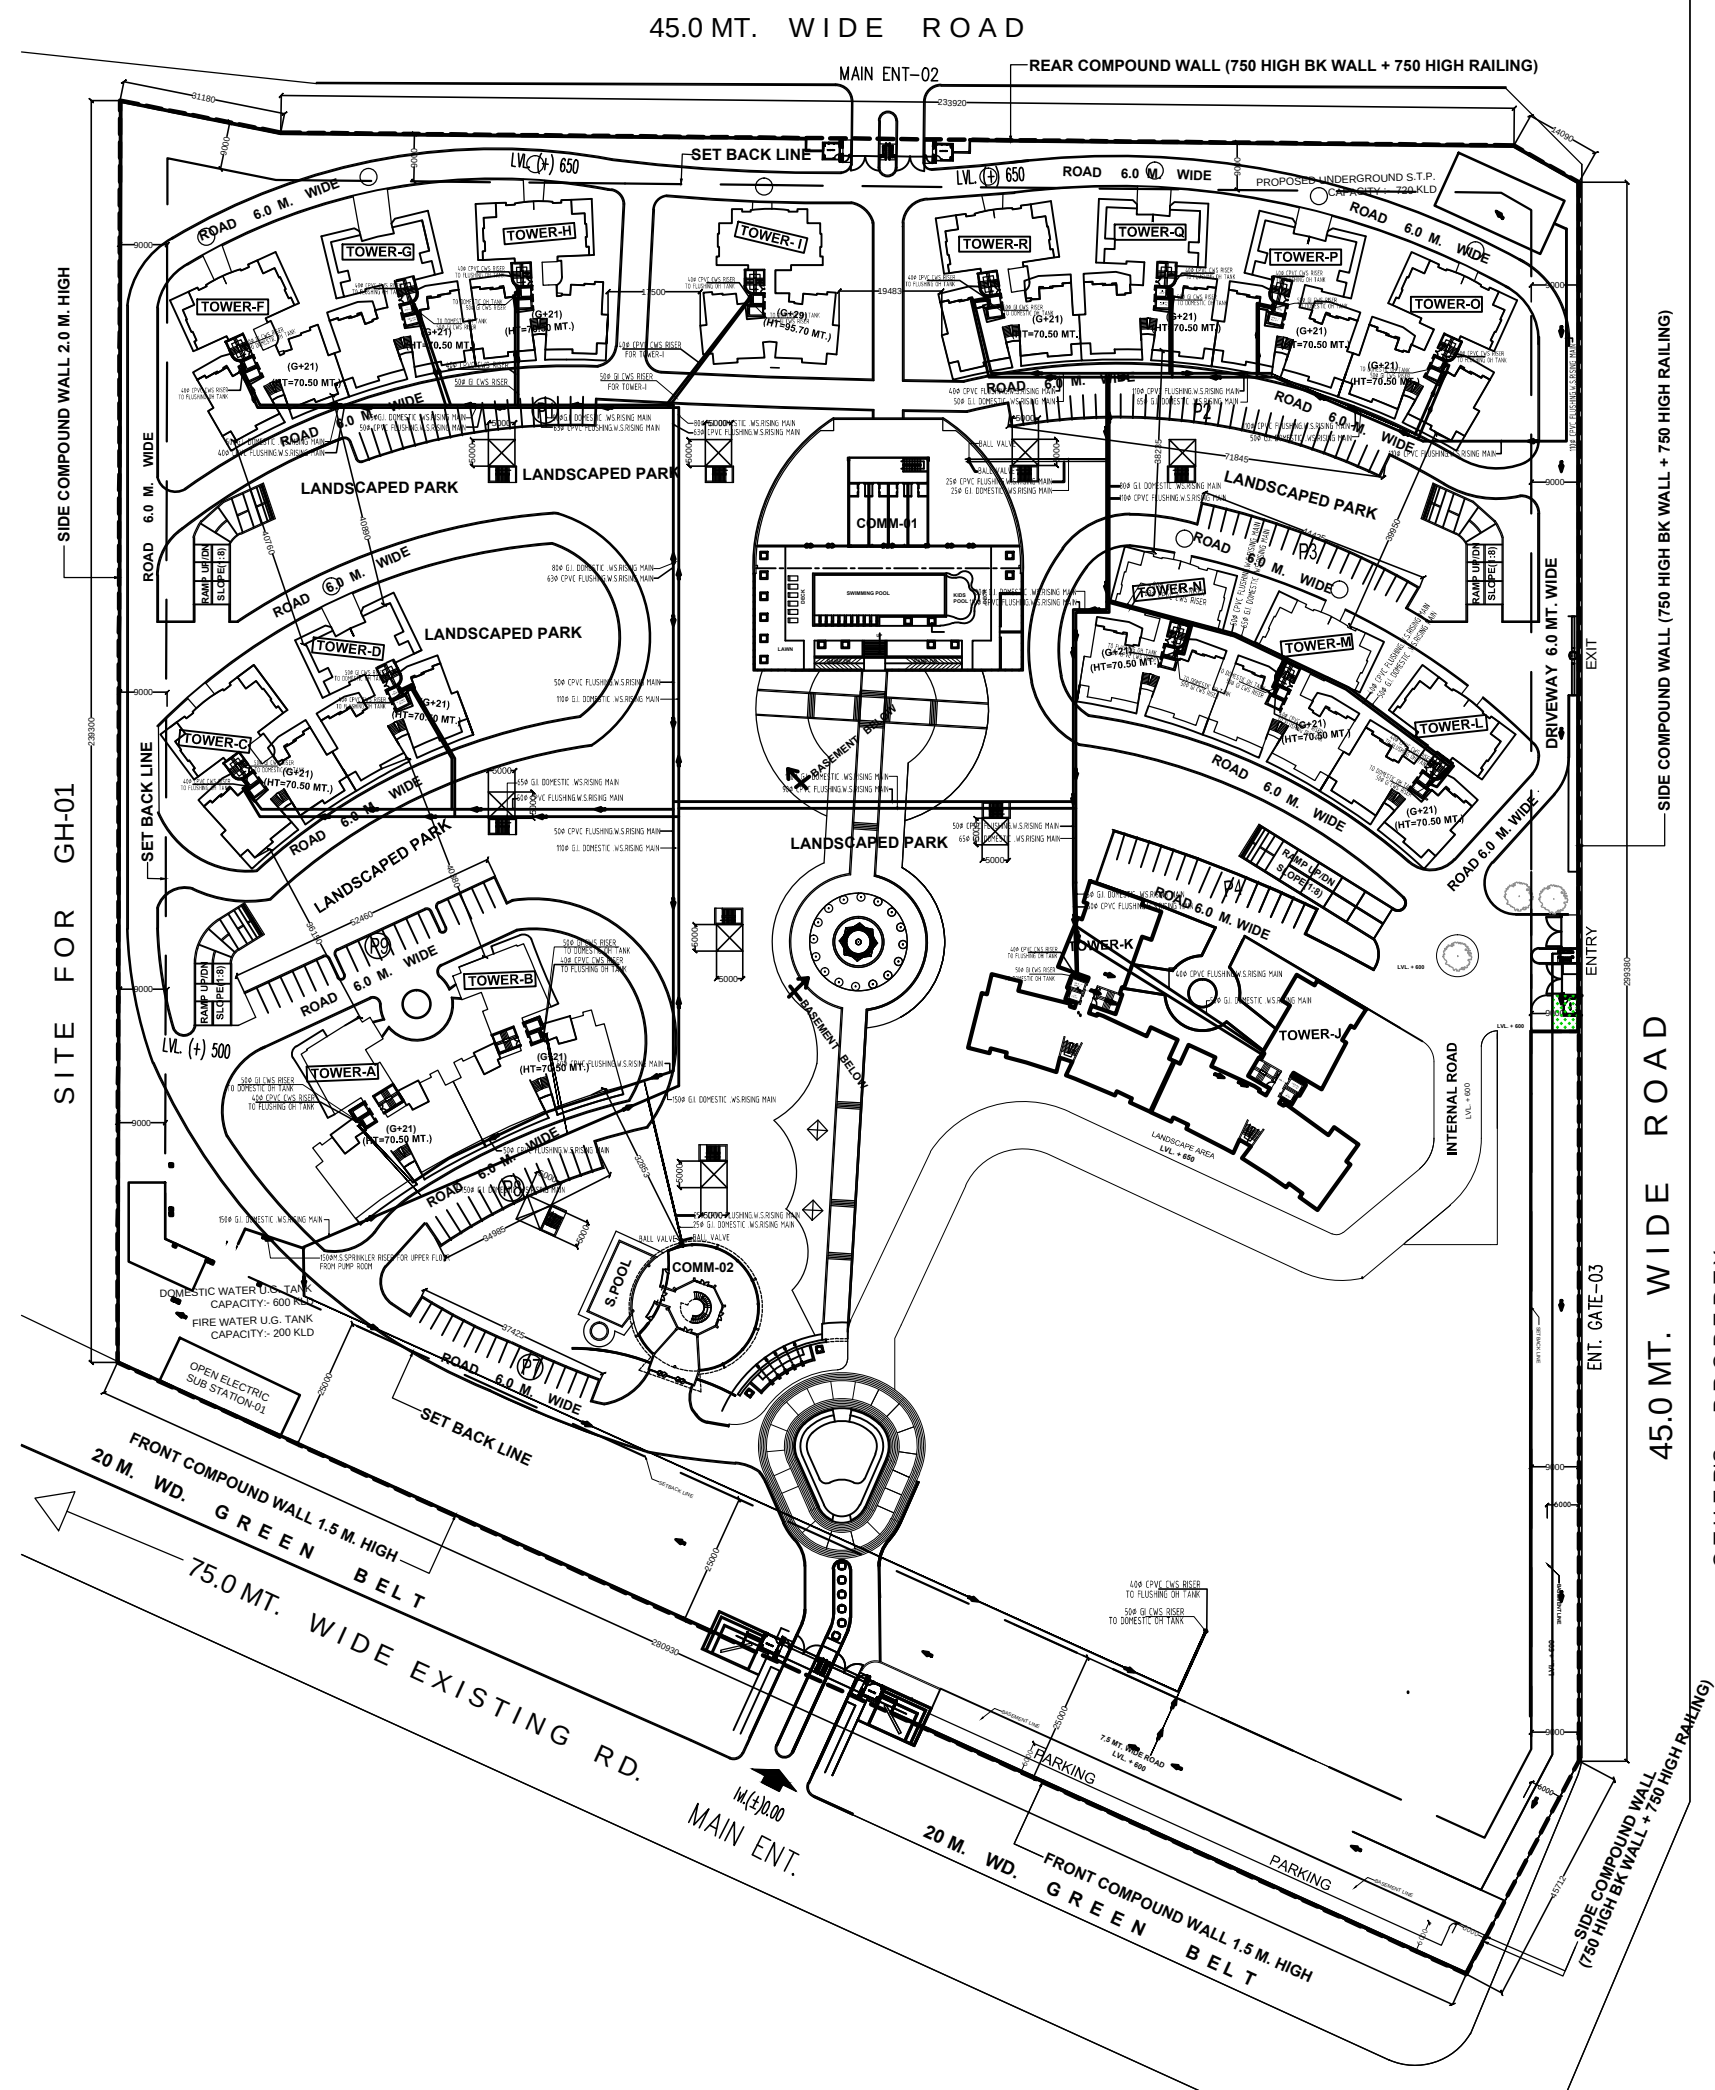

01	AT SITE BY MAIL	
No.	Revision/Issue	Date

TITLE:
PLUMBING DRAWING
EXTERNAL WATER SUPPLY PLAN

PROJECT:
PROPOSED
GROUP HOUSING AT SEC-107,NOIDA

ARCHITECTS:
SPACE COMBINE
Architects,Engineers,Planners
project management consult.
A1/112 SAFDARJUNG ENCLAVE,
NEW DELHI -110029

Dealt : -	JOB NO.
Scale : - 1:425	
Dealt : - SUMIT	
Checked : - RAWAT	
Drg.No.:-SC/SH/PL/W/S/01	