


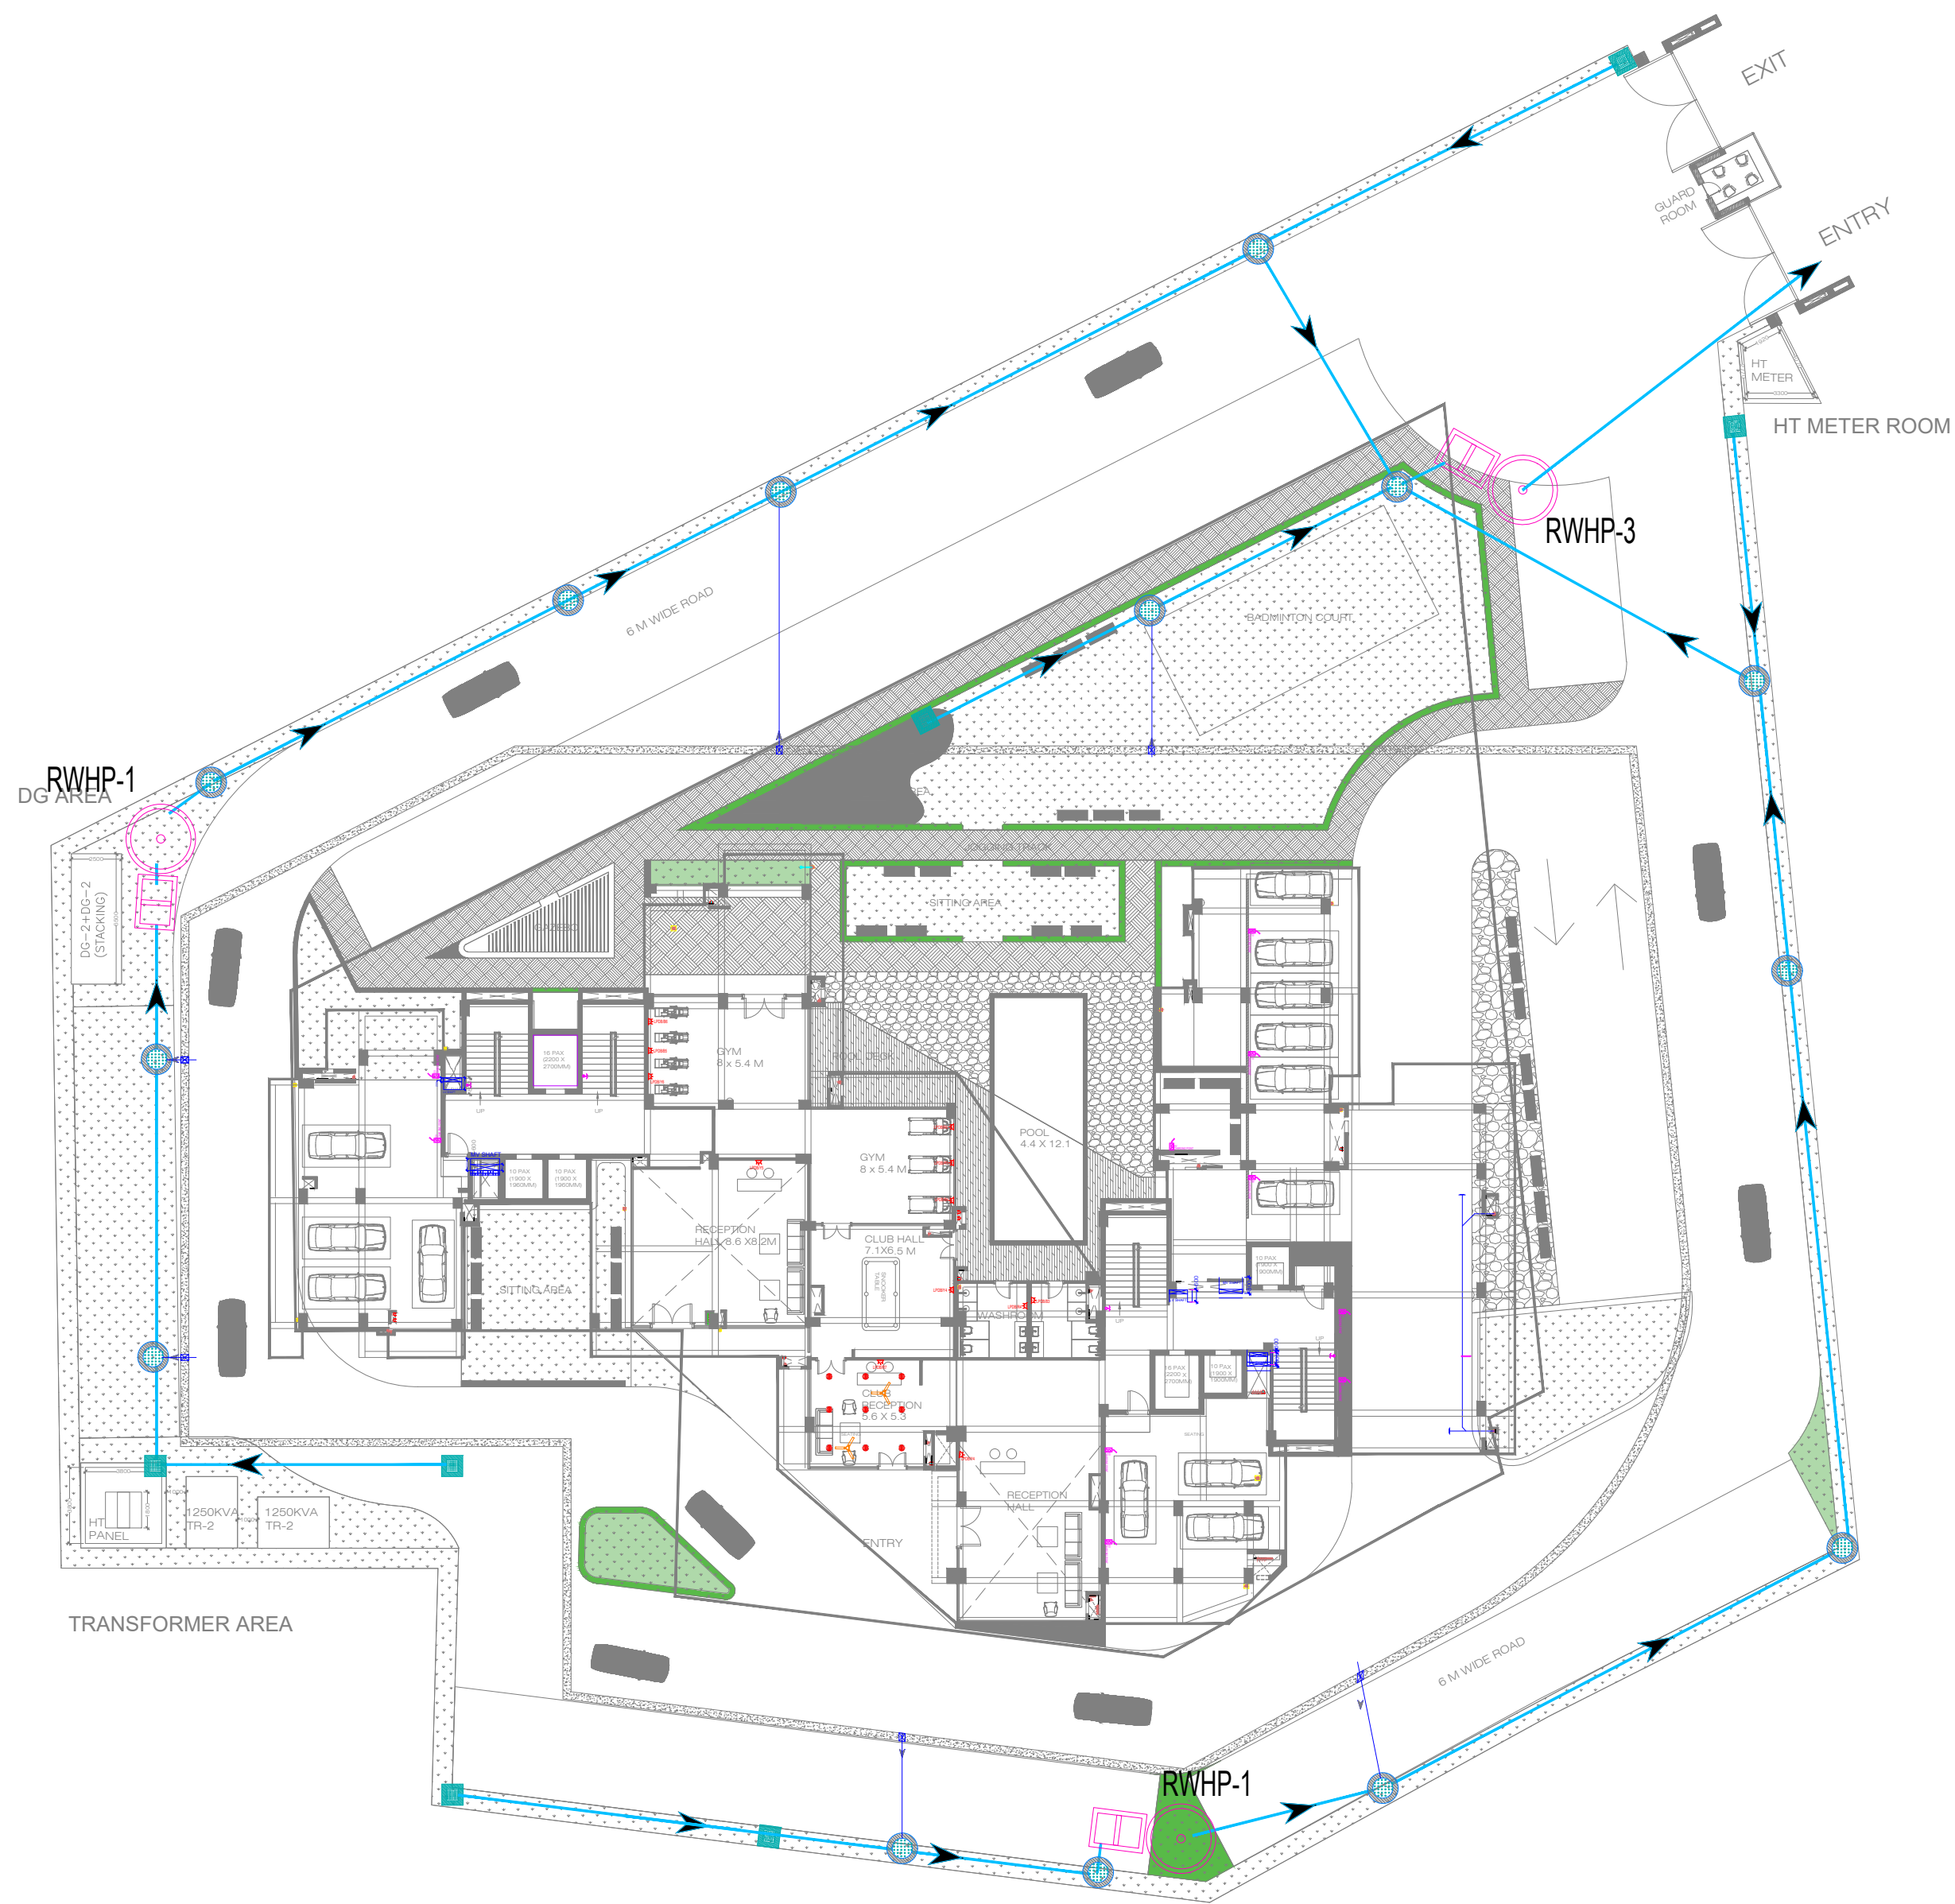

SYMBOL	DESCRIPTION	HEIGHT
	1WAY SWITCH BOARD	1200MM FROM FF.LVL.
	20W LED TUBE LIGHT	CEILING
	12W LED LIGHT	CEILING
	1200MM CEILING FAN	CEILING
	EXHAUST FAN	AS PER SITE
	6A LIGHT PLUG WITH SB	1200MM FROM FF.LVL.
	16A POWER PLUG WITH SB	300MM FROM FF.LVL.
	15W LED LIGHT SURFACE TYPE	CEILING
	SPLIT AC SOCKET POINT	1800MM FROM FF.LVL.
	TV ANTEENA POINT	1200MM FROM FF.LVL.
	LIGHT OR POWER DB	1800MM FROM FF.LVL.
	HDMI POINT	1200MM FROM FF.LVL.
	DATA POINT	1200MM FROM FF.LVL.
	BELL BUZZAR POINT	2100MM FROM FF.LVL.
	TELEPHONE POINT	1200MM FROM FF.LVL.
	CHANDLIER LIGHT	CEILING
	BELL PUSH BUTTON	1200MM FROM FF.LVL.
	WALL BRACKET LIGHT	2100MM FROM FF.LVL.
	GEYSER POINT	1500MM FROM FF.LVL.
	CCTV CAMERA	

PROJECT TITLE -
EIFFEL PALM VISTA ,
DEVA ROAD LUCKNOW

RAVINDRA KUMAR
SRIVASTAVA
CA/96/20174

EIFFEL INFRADEVELOPERS PVT. LTD,
umesh@eiffelinfra.co.in,
7275274041
devmitra@eiffelinfra.co.in,
8318980296

Eiffel Infradevelopers Pvt. Ltd.
Ashish
Authorised Signatory

AR:RA:(Y)
Architects : Ruchi Associates : P
mails@ar-ra-y.com
D-402, Amrapali
Princely, Sector 76,
Noida, Uttar Pradesh

ELECTRICITY SUPPLY PLAN

MEP CONSULTANT:
SYSTEM CONSULTANCY SERVICES
SYSTEM CONSULTANCY SERVICES
I - 1/79, 1st Floor, Sector 16, Rohini, Delhi
22, Ravindra Enclave, Ravindra Pali, Lucknow
Email: design@systemconsultancyservices.com



FILE NO.
SUBMISSION DATE
28 APRIL 2026

SHEET