
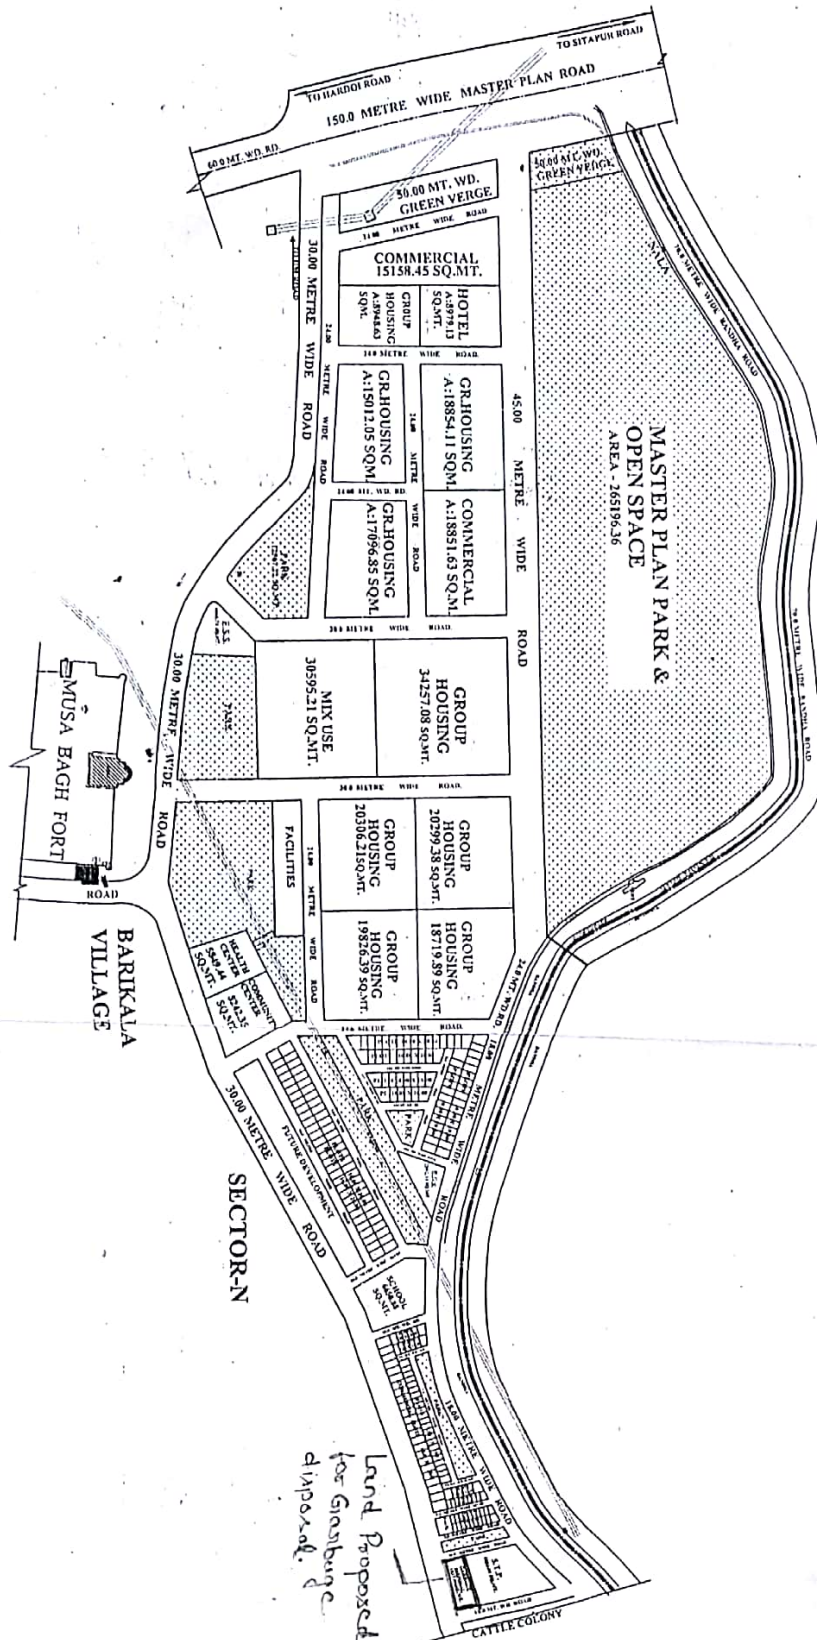


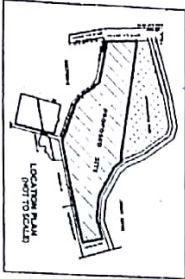

REVISED LAYOUT PLAN OF SECTOR - J, BASANT KUNJ, HARDOI ROAD SCHEME, LUCKNOW.

DETAIL OF AREA STATEMENT:

S.N	PARTICULARS	AREA IN SQ. MT.	% AGE
1.	TOTAL AREA OF LAND	540000.00	
2.	AREA UNDER MASTER PLAN PARK & OPEN SPACE	265196.36	49.11%
3.	NET AREA OF THE SCHEME	274803.64	
4.	AREA UNDER GROUP HOUSING	121163.50	44.13%
5.	AREA UNDER COMMERCIAL	35117.50	12.78%
6.	AREA UNDER INDUSTRIAL DEVELOP.	189729.50	69.09%
7.	AREA UNDER SCHOOL	4662.35	1.70%
8.	AREA UNDER FACILITIES	18003.11	6.56%
9.	AREA UNDER HEALTH CENTRE	3448.44	1.25%
10.	AREA UNDER ELEC. SUB STATION	4057.84	1.48%
11.	AREA UNDER PARK	9100.71	3.31%
12.	AREA UNDER S.T.P.	4813.00	1.75%
13.	AREA UNDER CEMETARY DISPOSAL	1837.00	0.67%
14.	AREA UNDER ROADS	17387.00	6.33%

DETAIL OF PLOTS

S.N	PLOTS	SIZE OF PLOTS	AREA	NOS
1.	1.	10.00 N. X 20.00 N.	200.00 SQ. MT.	131
2.	2.	7.50 N. X 15.00 N.	112.50 SQ. MT.	41
3.	3.	6.00 N. X 12.00 N.	72.00 SQ. MT.	29
4.	TOTAL			201

NOTE:-

- NOC OF ASI IS REQUIRED FOR ANY CONSTRUCTION WITHIN 300 MT. FROM THE BOUNDARY OF MOOSABAGH FORT MONUMENT.
- THIS LAYOUT PLAN HAS BEEN PREPARED ON THE VERIFICATION ONLY.
- THIS LAYOUT PLAN HAS BEEN PREPARED FOR SITE VERIFICATION ONLY.

TENTATIVE:

DATE: APRIL 2019

DRG NO:-

DEALT BY:-

CHECKED BY:-

LUCKNOW DEVELOPMENT AUTHORITY



J.E.

S. NISHRA
E.E.

T. P. SINGH
T.P.

W.L.C.
R. P. SINGH
C.T.P.

PRABHU N. SINGH
T.C.