
EXTERNAL SEWAGE LAYOUT

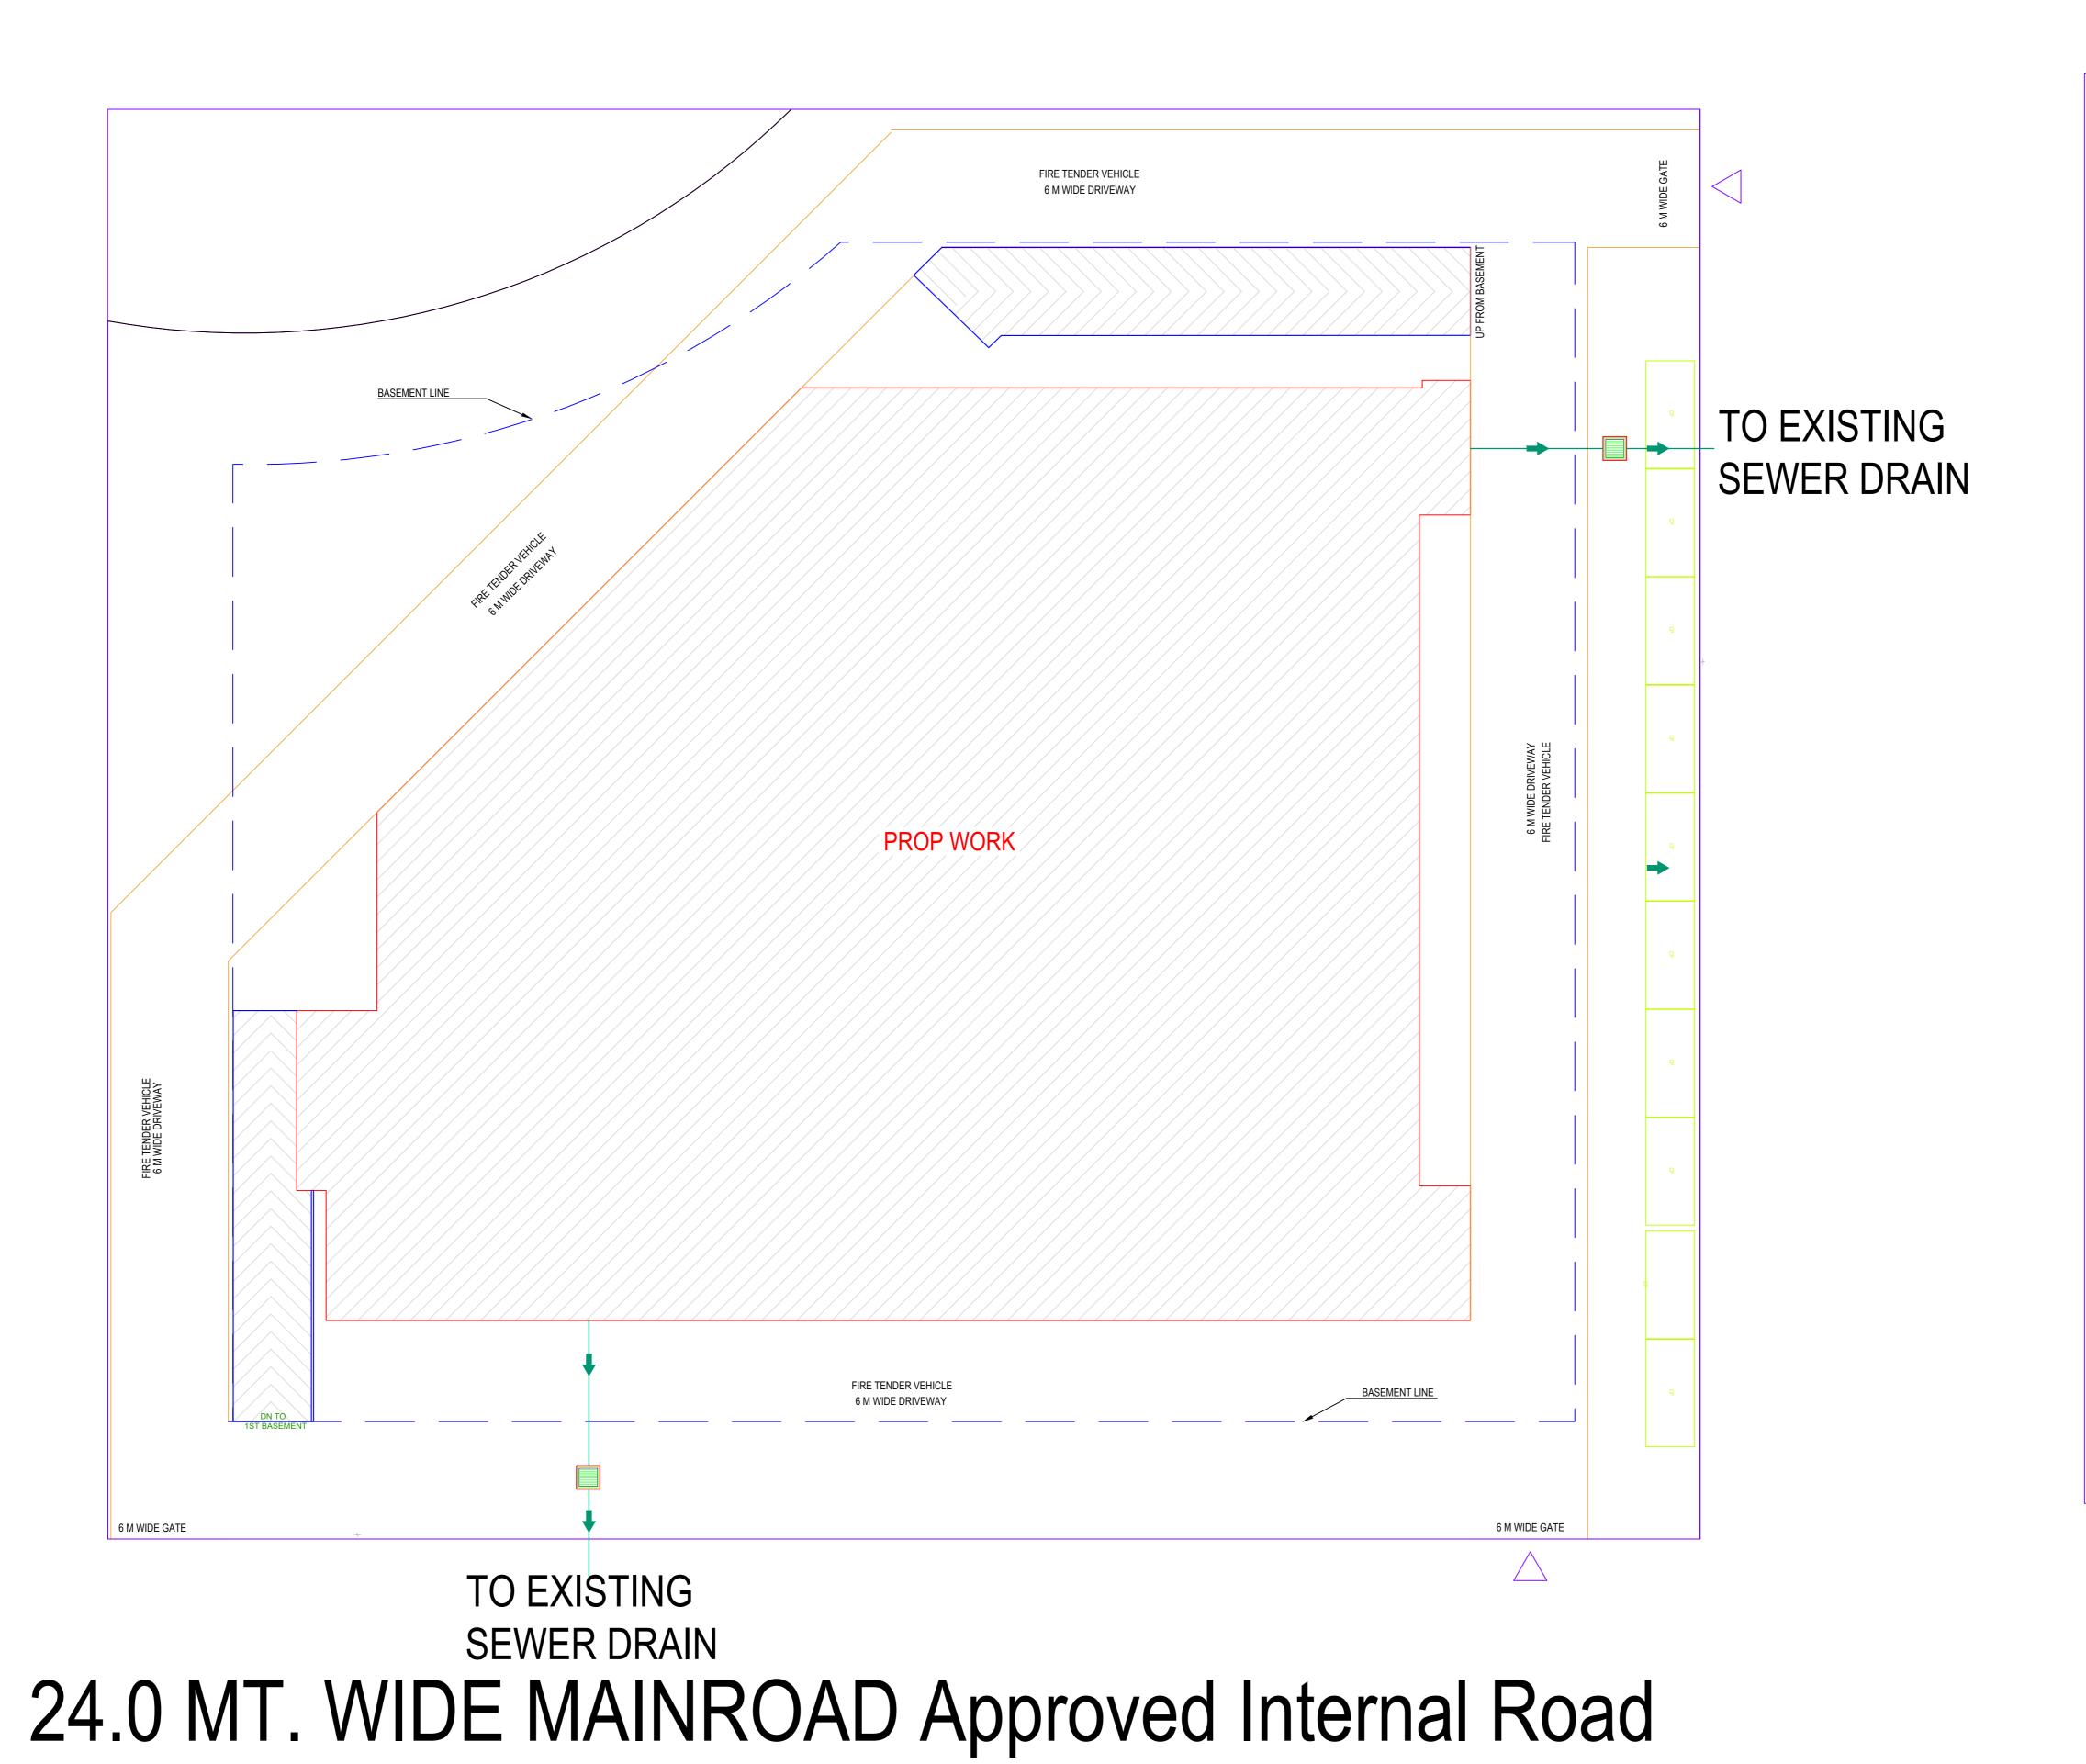

DRG. NO.-

PROJECT

PROPOSED COMMERCIAL / OFFICE / HOTEL

COMPLEX

M/s GPCL BUILDERS AND DEVELOPERS PVT. LTD.

MR. KISHAN BABU GUPTA

PLOT NO.- UNDIVIDED SHARE OF LAND OF TOWER - T3B IN I. B. B.-1

SUSHANT GOLF CITY, SULTANPUR ROAD, LUCKNOW

S. No.	Legends	Description
1	GΤ	Gully Trap Chamber
2		600x600 Chamber for Rain Water
3		600x600 Chamber for Sewer
4	-	Main Sewer Line
5	-	Storm Water Drainage
6	 0	Water Supply Line

REMARK

- 1. Dimensions are to be read not to be measured.
- Any discrepancy in the drawing, If any, should be brought to the notice of the architect immediately.
- 3. All dimensions are in meter.
- 4. All dimension & levels are from unfinished architectural surface.5. All the rights of the drawing are reserved with the architect. Reproducing the
- drawings in any form without the prior permission of architect is not permitted.

 6. If no remarks / suggestions are given within fifteen days from the release date of the
- drawing the drawing shall be deemed as final draft.

 7. All the information regarding the land / building & It's surrounding is provided by the
- owner.

 8. Architect shall not be responsible for any kind of discrepancy regarding land information.

SCALE DATE DRG. NO.

SEPTEMBER - 2021

DRAWING TITLE

EXTERNAL SEWERAGE LAYOUT

DRAWN BY

AJAI KISHORE

NORTH

AUTHORIZED SIGNATORY

ARCHITECT SIGN.

ARCHITECT



VASTULIPI
ARCHITECTS, DESIGNERS & PLANNERS
vastulipi@gmail.com, 9935590999

www.vastulipi.com