
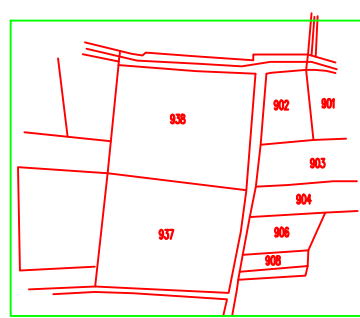
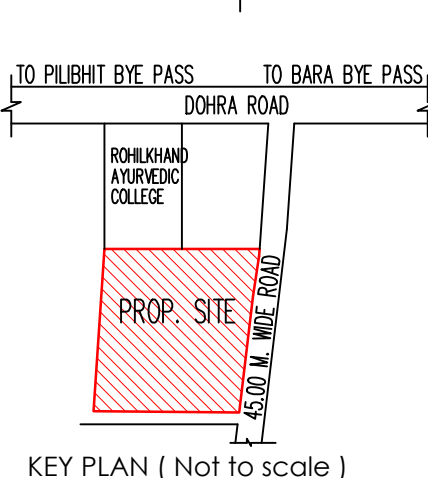


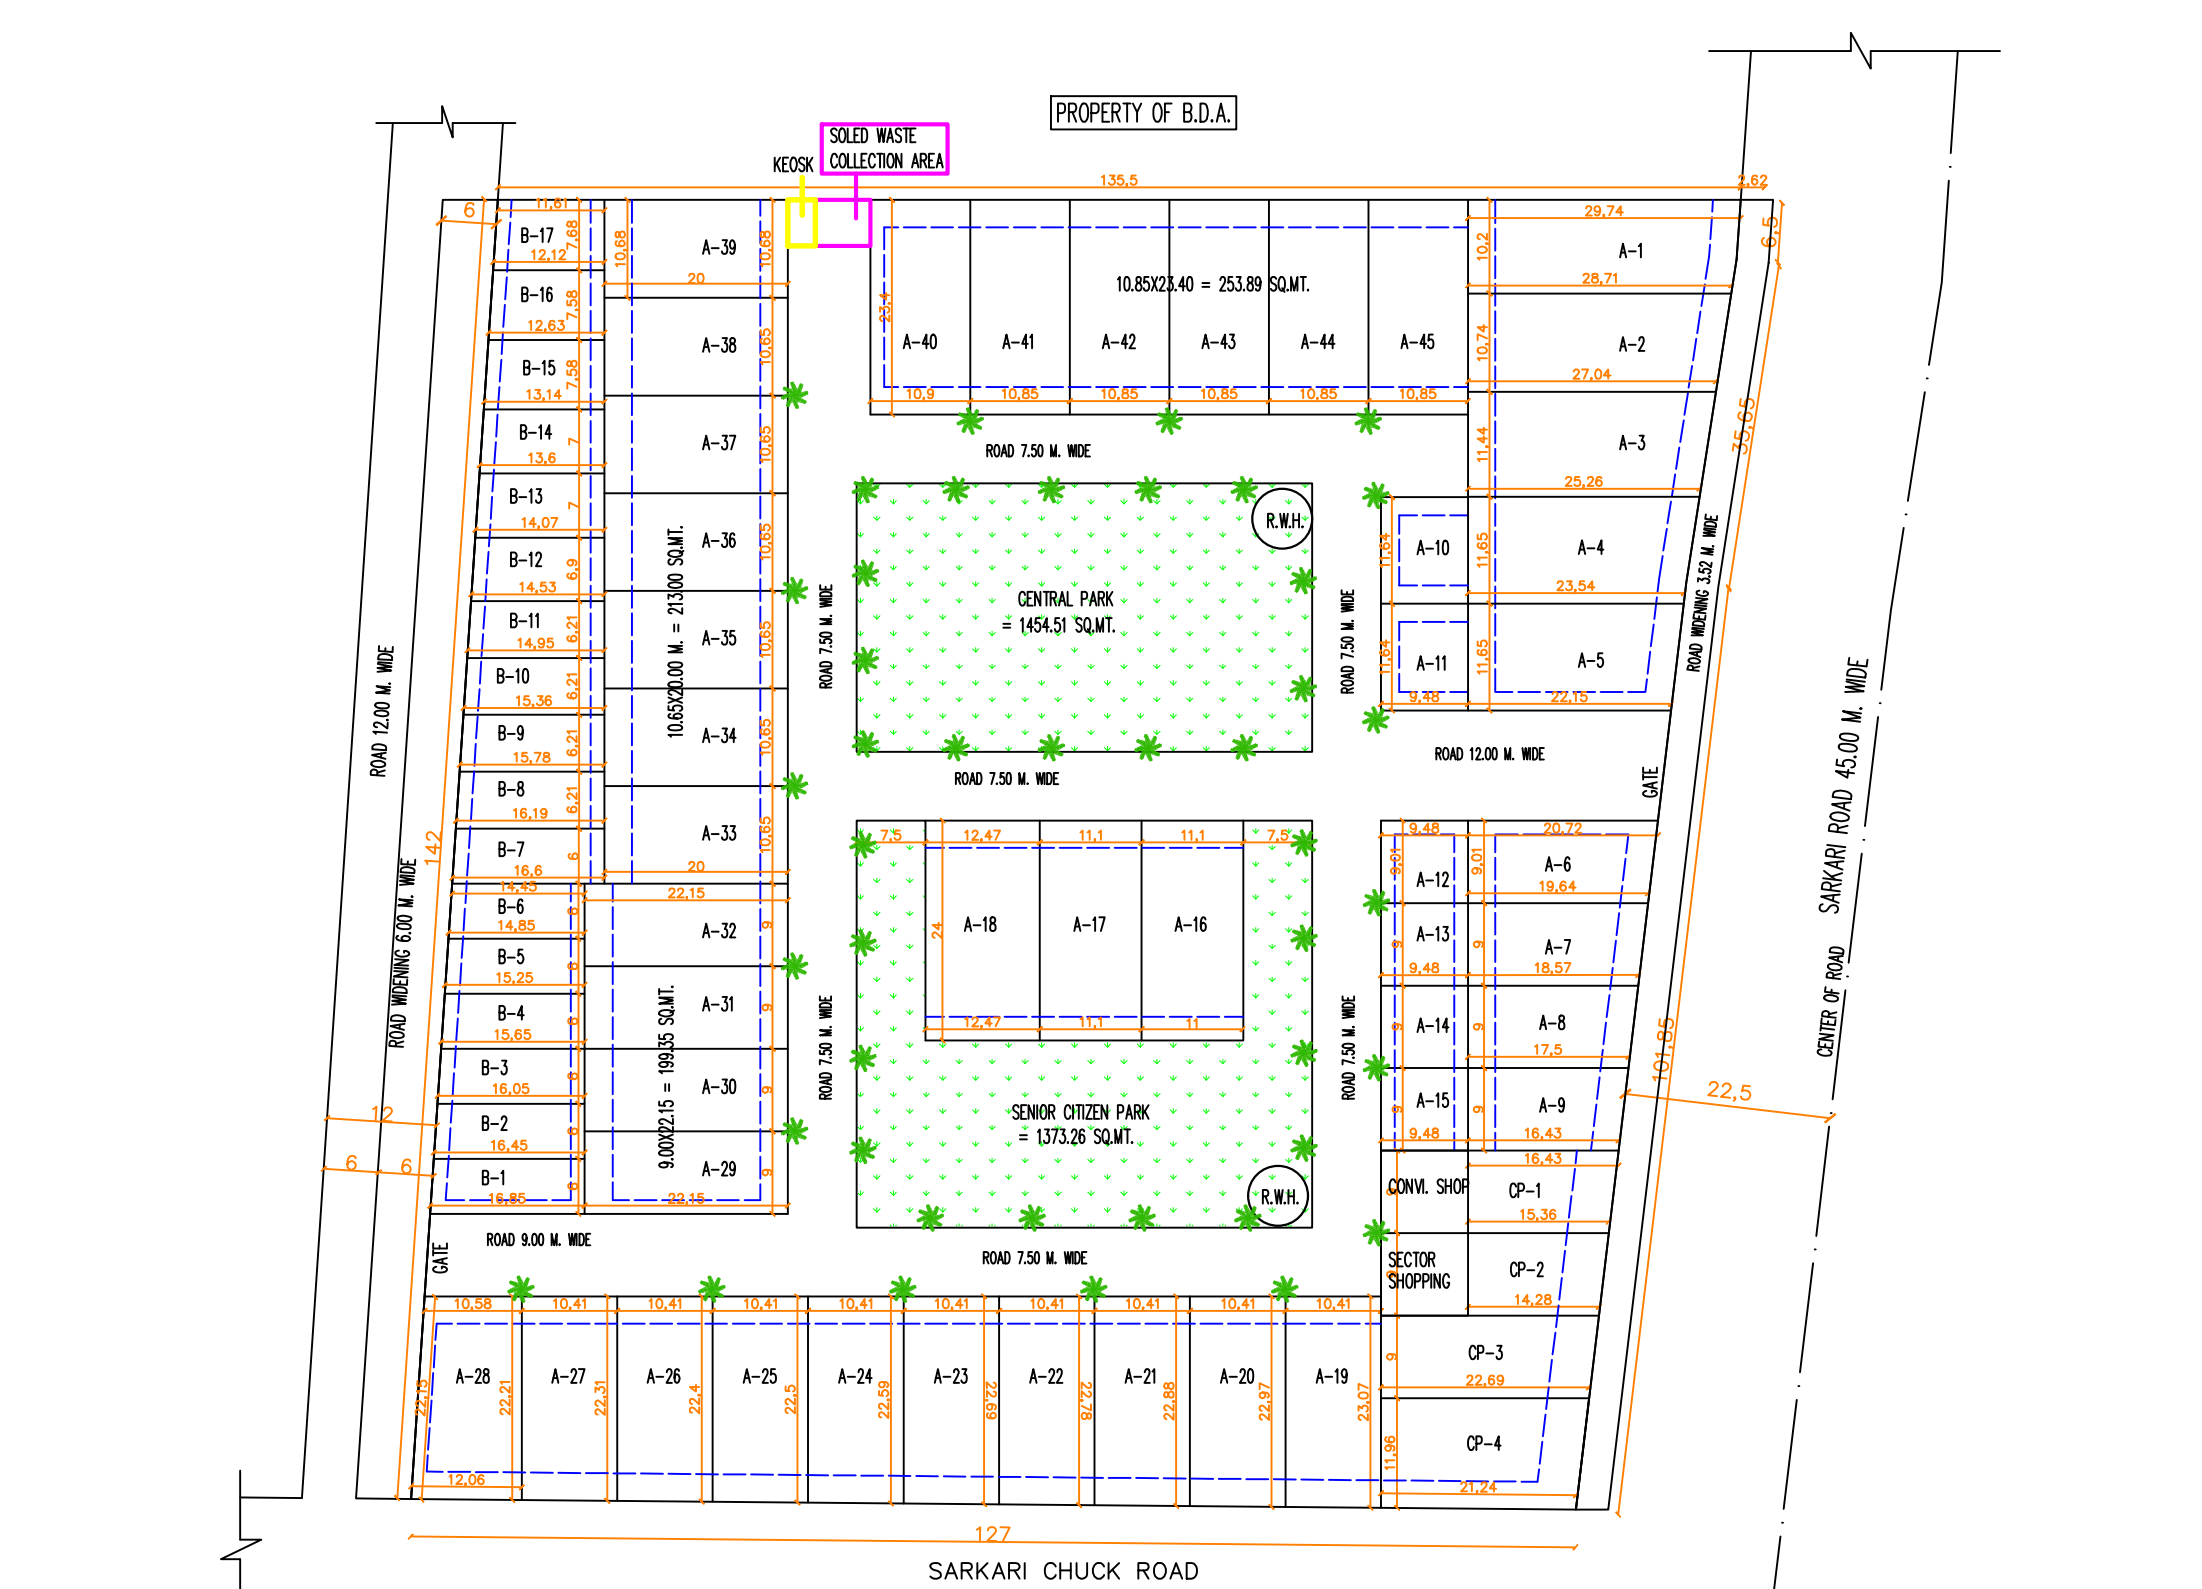

TOTAL LAND AREA ON DEED = 20000.00 SQ.MT.
ROAD WIDENING AREA = 1358.82 SQ.MT.
NET LAND AREA ON SITE = 18641.18 SQ.MT.
REQ. GREEN AREA 15% = 2796.17 SQ.MT.
PROVIDED GREEN AREA = 2827.77 SQ.MT.--15.169%
REQ. COMM. PLOT AREA 5% = 932.06 SQ.MT.
PROVIDED COMM. PLOT AREA = 920.92 SQ.MT.--4.94%
PLOTED AREA = 12195.47 SQ.MT.
ROAD AREA = 2697.02 SQ.MT.

LAYOUT PLAN FOR SHRI GIRIRAJ JI BUILDERS AND DEVELOPERS BLY THROUGH ITS PARTNER SHRI PUTTU SINGH S/O SHRI JAGANNATH PRASAD R/O 35/7 GAYATRI PURI VEER SAWARKAR NAGAR, BAREILLY. AND SHRI SUBODH KUMAR S/O SHRI DURGA PRASAD R/O OLD MACHIS FACTORY MADHOBARI, BAREILLY. SITE AT KHET NO. 937 (MIN.) CHANDPUR BICHPURI PARGANA,TEHSIL & DISTT. BAREILLY.

LEGEND: * TREE	
NORTH/ SCALE:-- NORTH AS SHOWN	LEGEND:-- PROP. WORK
APP. SIGN:--	ARCHITECT:-- PAWAN BHATT M.Arch. P6-7 BEHIND B.B.L. SCHOOL D.D. PURAM BAREILLY. 9837059454 (M)