


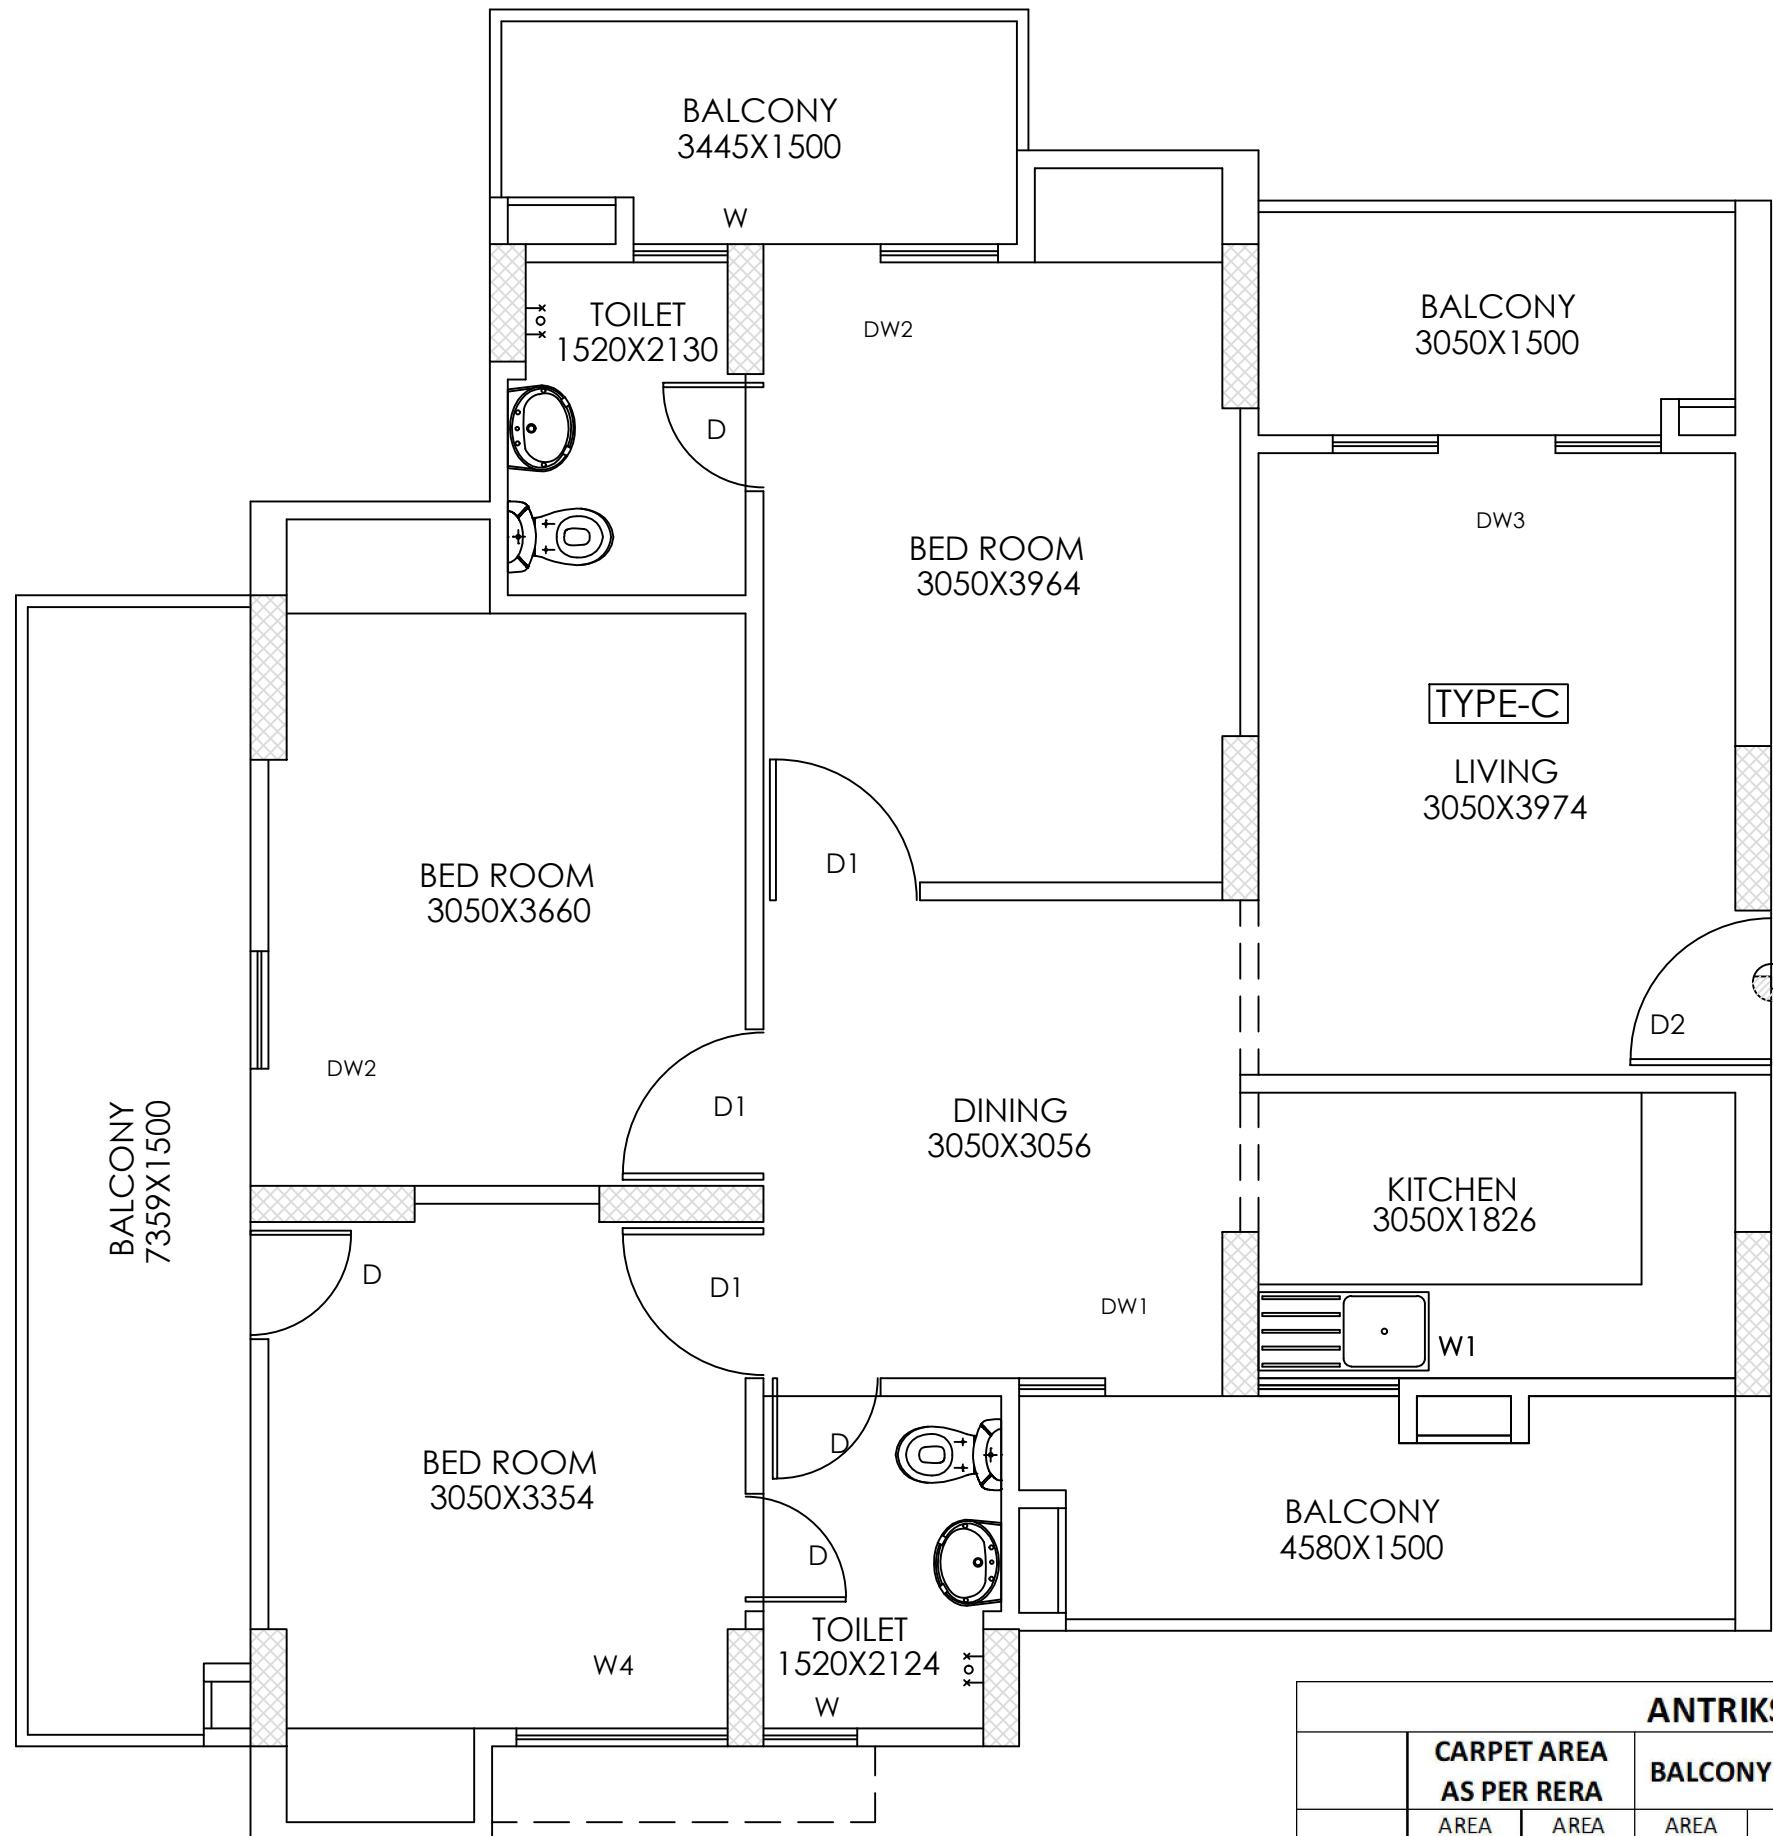

ANTRIKSH GOLF CITY								
UNIT TYPE	CARPET AREA AS PER RERA		BALCONY AREA		EXTERNAL WALL & COLUMN AREA		TOTAL AREA	
	AREA (IN SQ.M.)	AREA (IN SQ.FT.)	AREA (IN SQ.M.)	AREA (IN SQ.FT.)	AREA (IN SQ.M.)	AREA (IN SQ.FT.)	AREA (IN SQ.M.)	AREA (IN SQ.FT.)
TYPE-C	71.442	768.99	27.606	297.15	7.212	77.63	106.26	1143.77

PROJECT:-
GROUP HOUSING FOR
ANTRIKSH GOLF CITY
AT PLOT NO.-SC-01\B-2
SECTOR-150, AT NOIDA (U.P.)

DRG. TITLE:-
UNIT PLAN (TYPE-C)

SCALE:-1/25


DRG. NO.:-A-04

DLT.BY:-Mukesh

DATE:-09/04/2013

ARCHITECTS:-

ANDLEYS ASSOCIATES PVT.LTD.
ARCHITECTS ENGINEERS PLANNERS
39 HOUSING SOCIETY N.D.S.E-I NEW DELHI - 110049

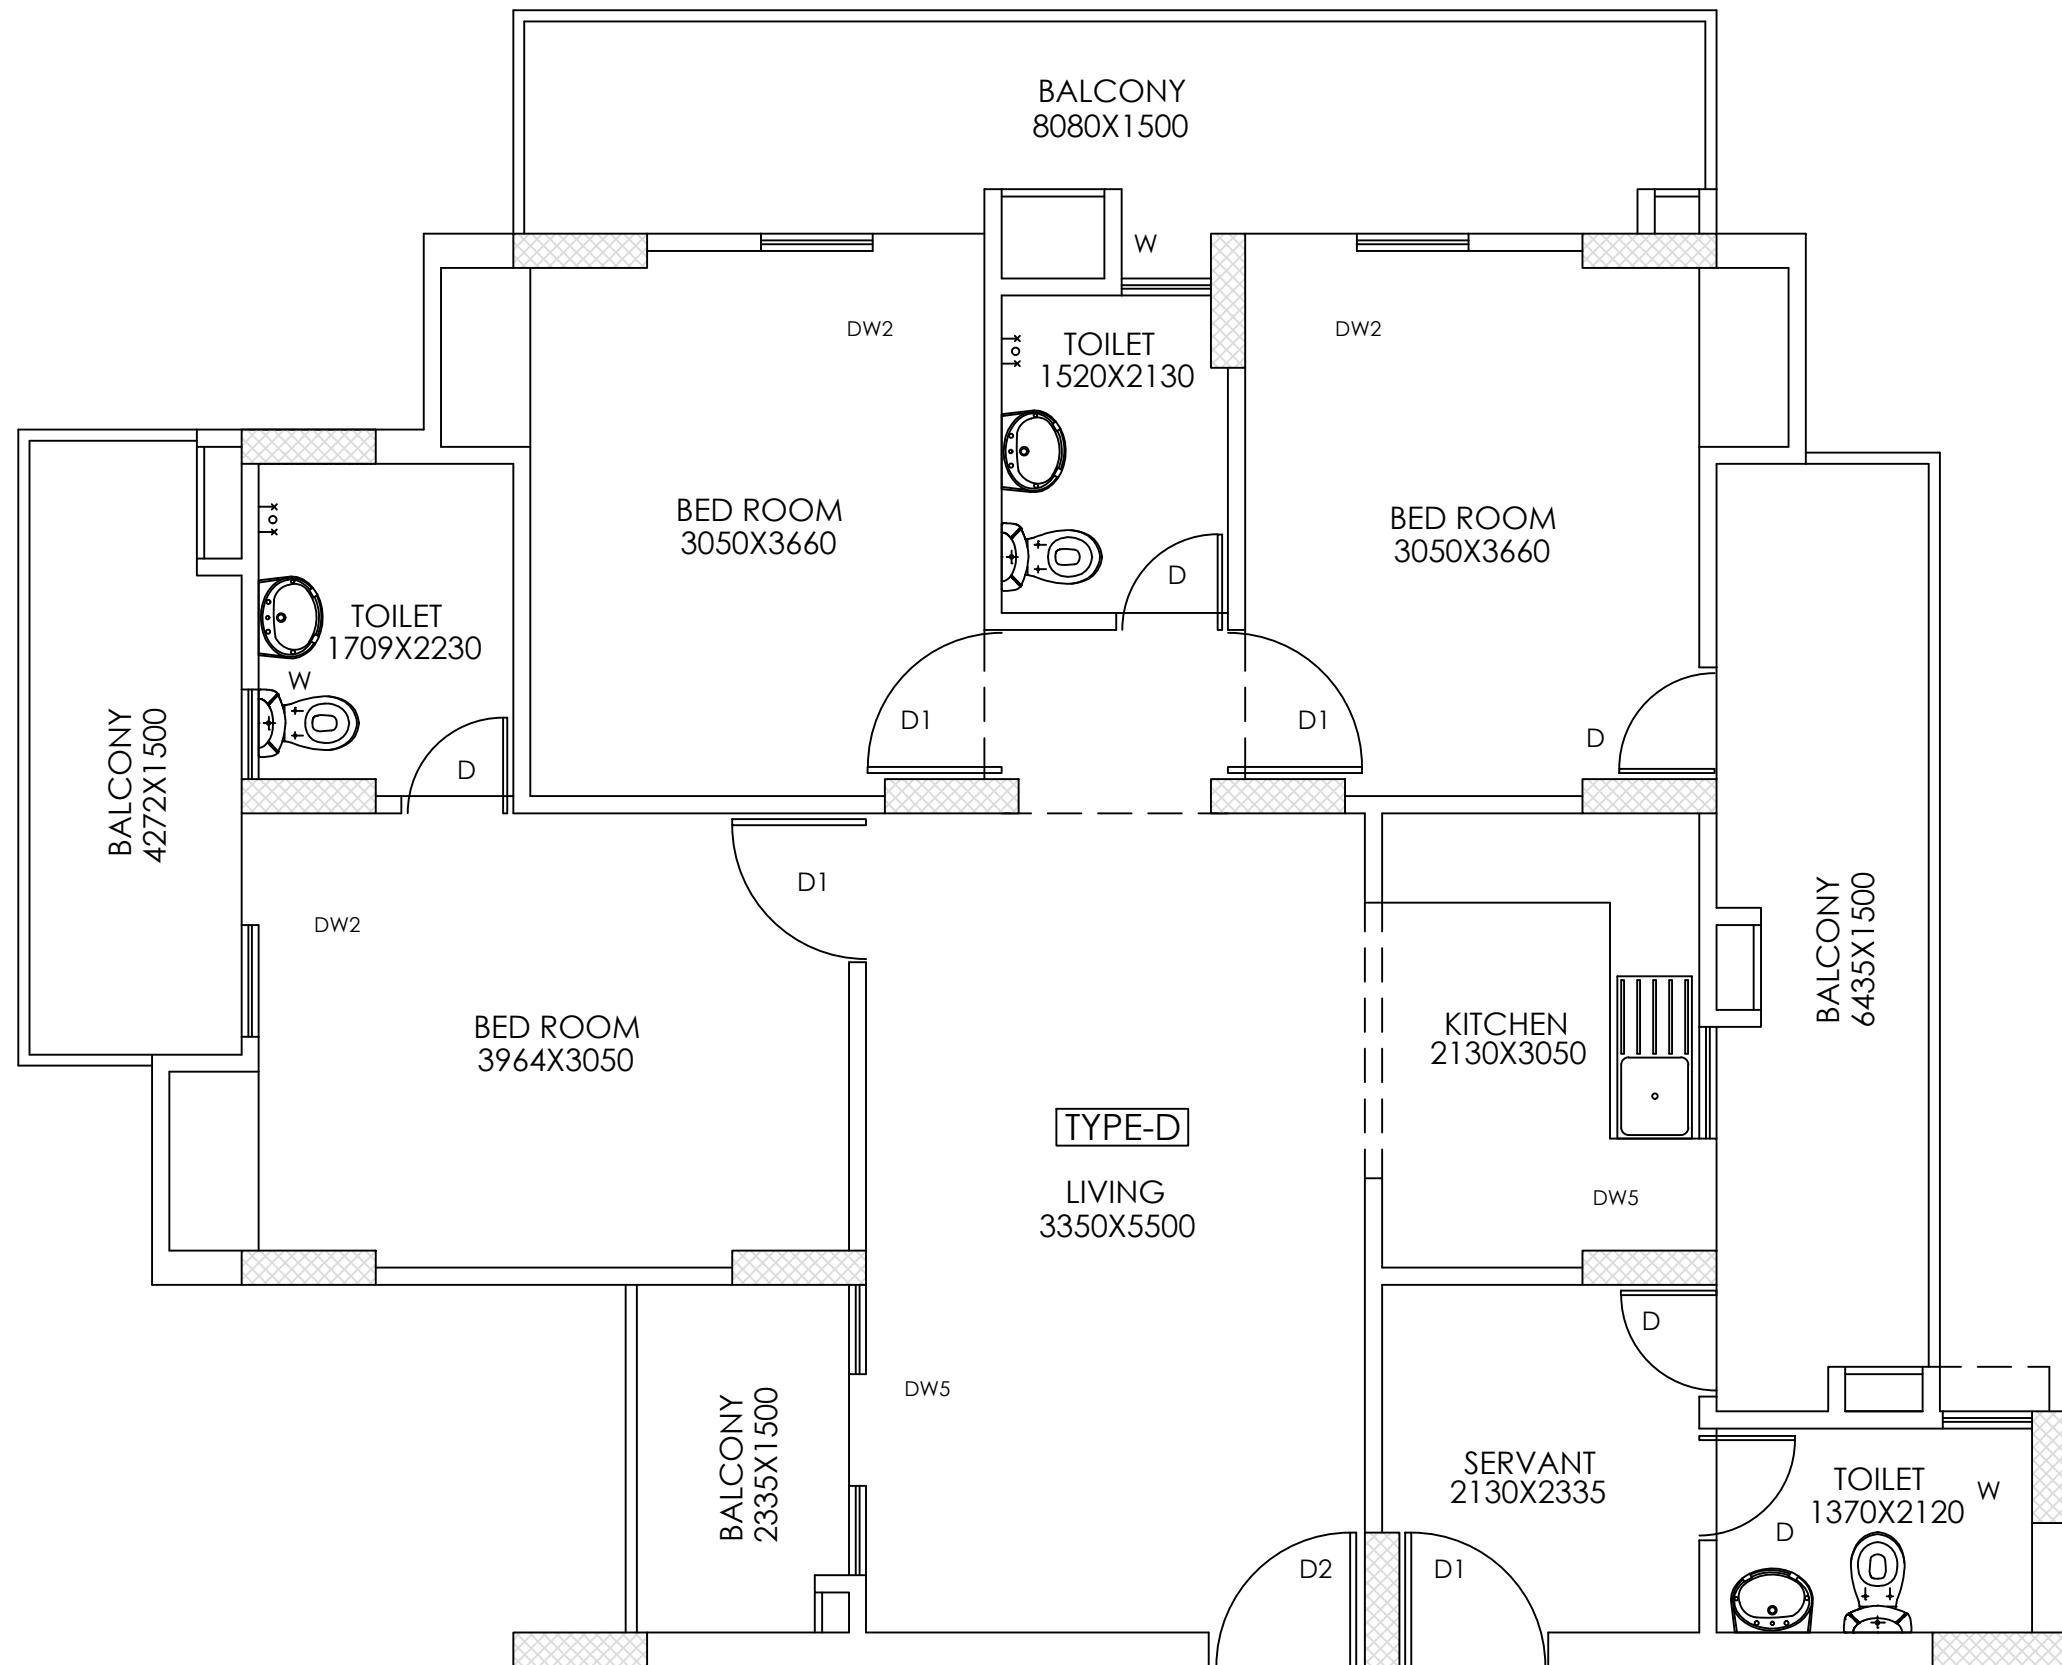

ANTRIKSH GOLF CITY								
UNIT TYPE	CARPET AREA AS PER RERA		BALCONY AREA		EXTERNAL WALL & COLUMN AREA		TOTAL AREA	
	AREA (IN SQ.M.)	AREA (IN SQ.FT.)	AREA (IN SQ.M.)	AREA (IN SQ.FT.)	AREA (IN SQ.M.)	AREA (IN SQ.FT.)	AREA (IN SQ.M.)	AREA (IN SQ.FT.)
TYPE-D	81.360	875.75	32.011	344.56	7.651	82.35	121.022	1302.67

PROJECT:-
GROUP HOUSING FOR
ANTRIKSH GOLF CITY
AT PLOT NO.-SC-01\B-2
SECTOR-150, AT NOIDA (U.P.)

DRG. TITLE:-
UNIT PLAN (TYPE-D)

SCALE:-1/25

DRG. NO.:-A-04

DLT.BY:-Mukesh

DATE:-09/04/2013

ARCHITECTS:-

ANDLEYS ASSOCIATES PVT.LTD.
ARCHITECTS ENGINEERS PLANNERS
39 HOUSING SOCIETY N.D.S.E-1 NEW DELHI - 110049