



विशेष नोट: यह योजना केवल शैक्षणिक उद्देश्यों के लिए है।
यह योजना किसी भी प्रकार के निर्माण के लिए नहीं है।

यह योजना केवल शैक्षणिक उद्देश्यों के लिए है।
यह योजना किसी भी प्रकार के निर्माण के लिए नहीं है।


यह योजना केवल शैक्षणिक उद्देश्यों के लिए है।
यह योजना किसी भी प्रकार के निर्माण के लिए नहीं है।

TERRACE FLOOR PLAN

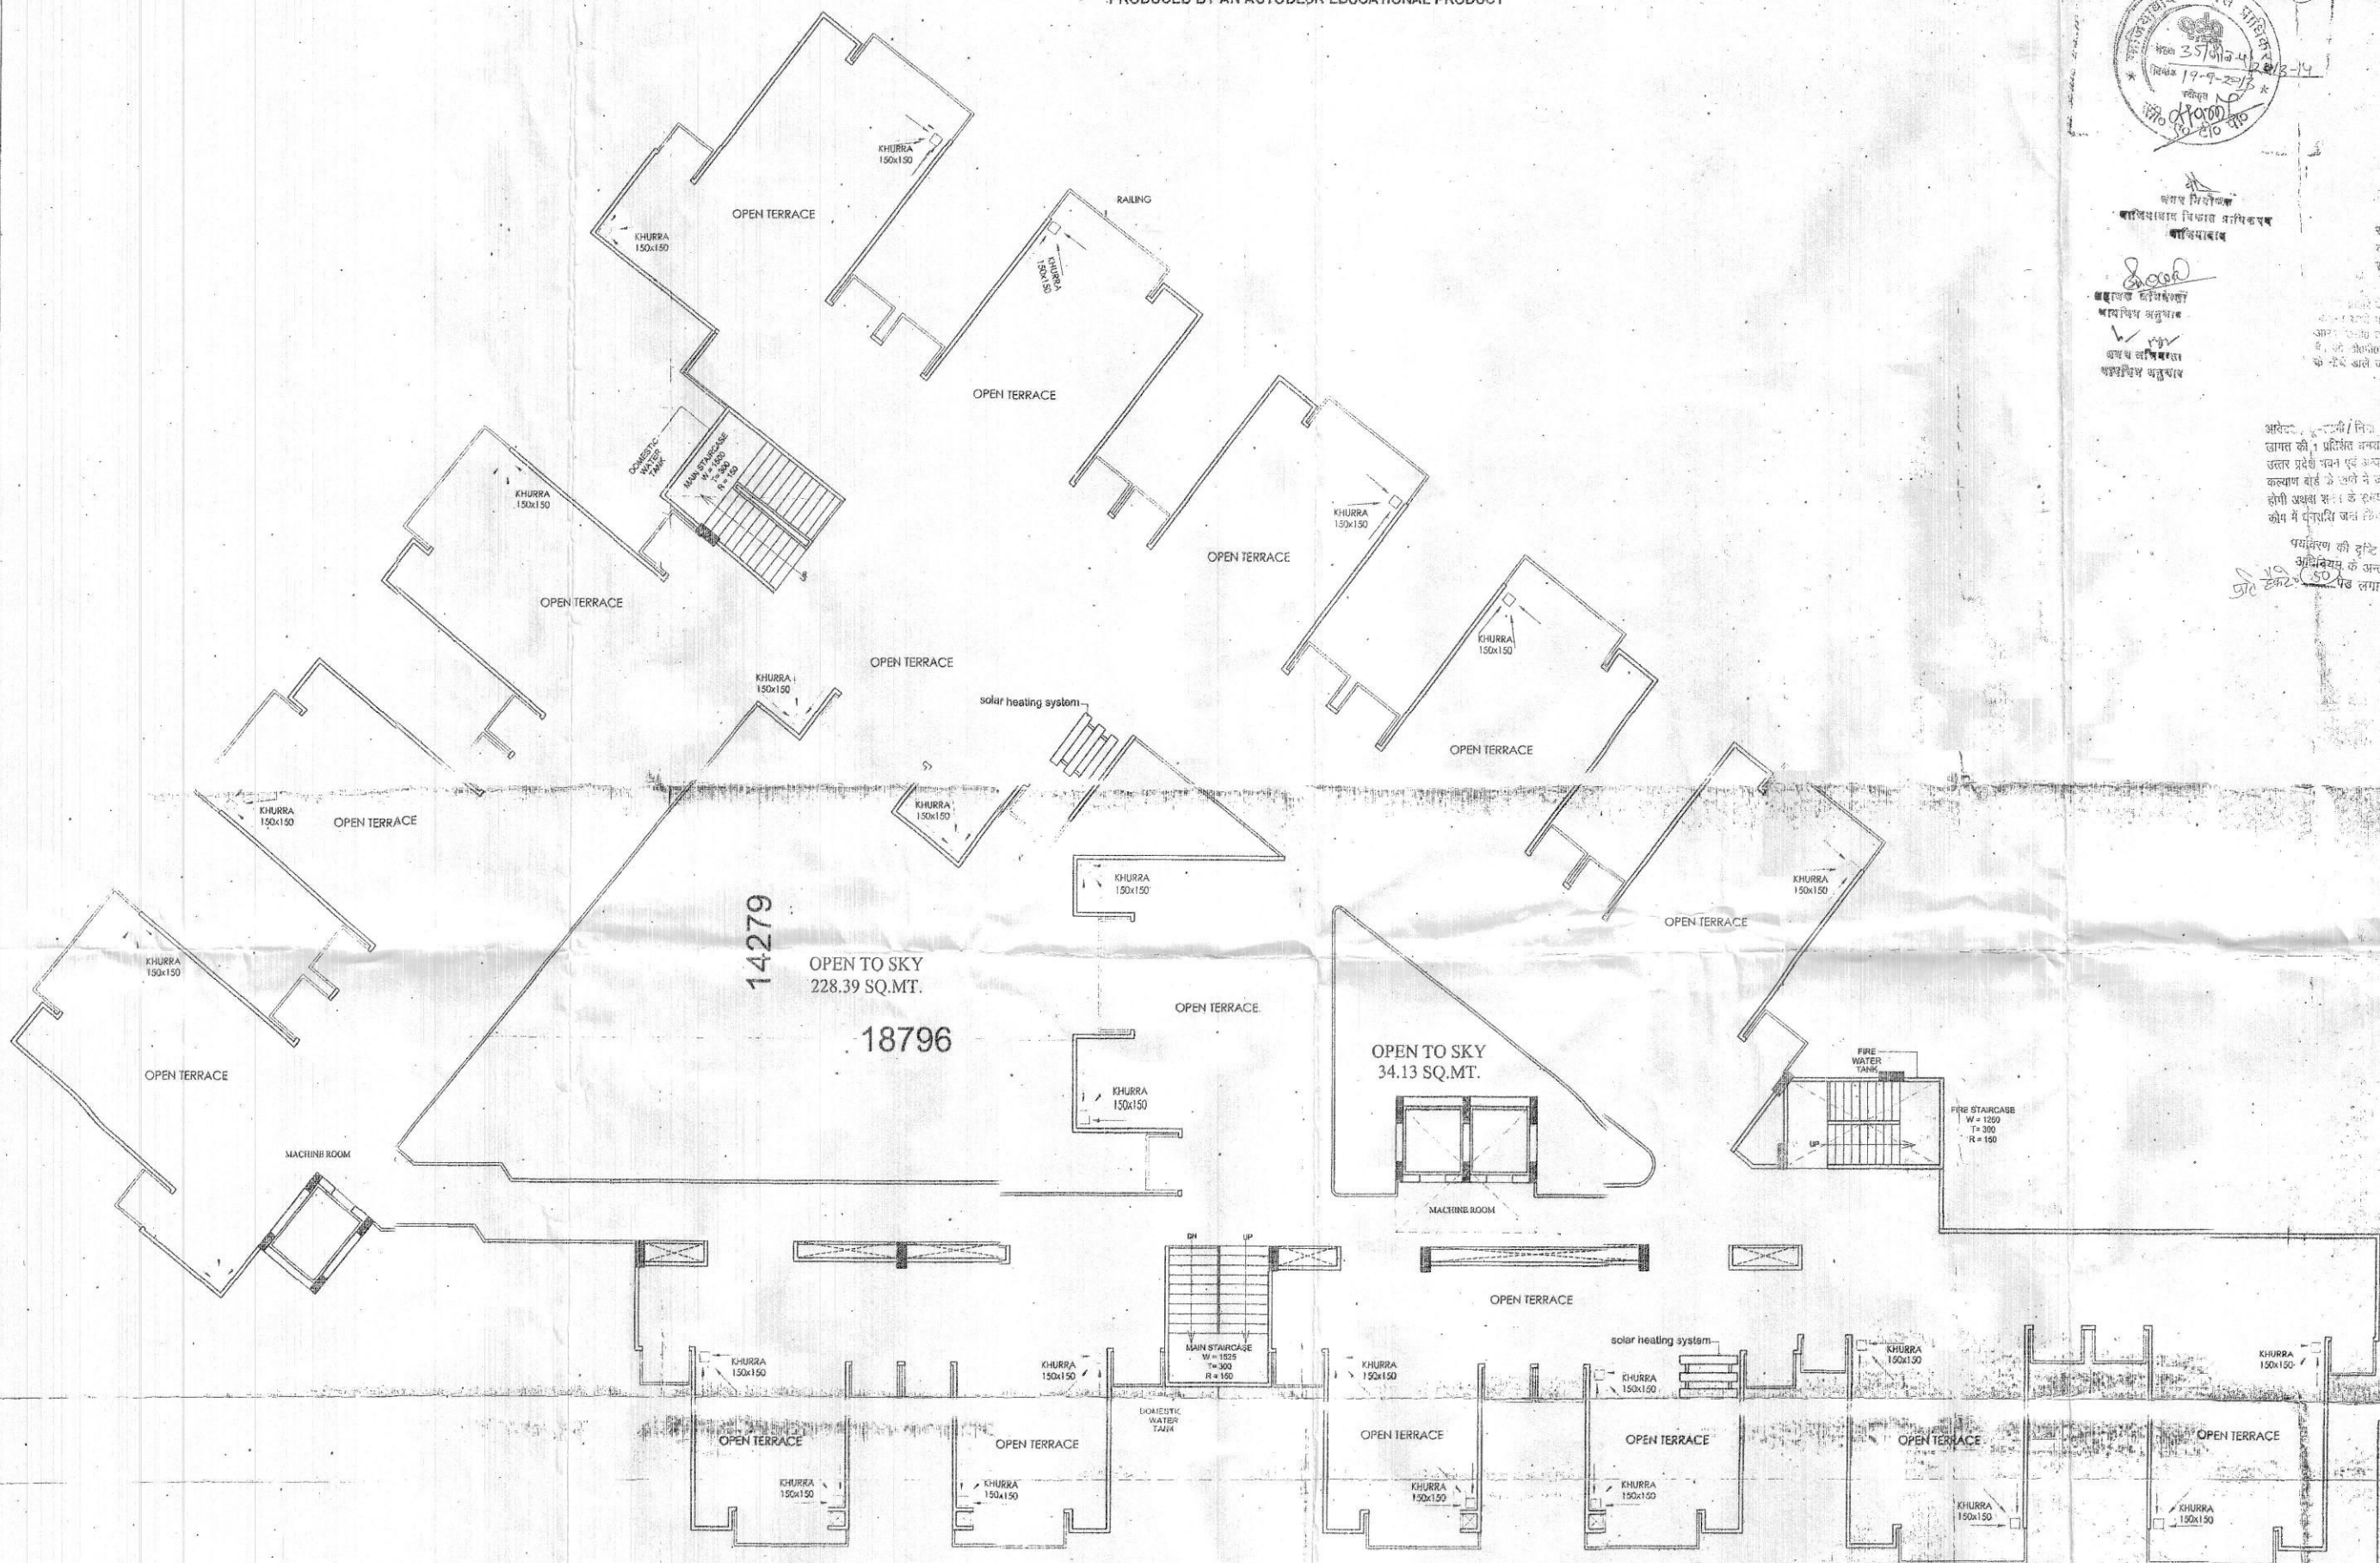

SUBMISSION FOR AFFORDABLE GROUP HOUSING
AT KHURRA NO. 1146, 1147, 1148 & 1149 AT VILLAGE DASHA
PARGANA DASHA TEHSIL, GHANSHYAM (U.P.)

FOR APG MACHINES & METAL TRADING PVT. LTD.
DEVELOPER: DEVENDAR SINGH
BLOCK-A

For APG Metal & Machines Trading Pvt. Ltd.
Managing Director
RAJ KUMAR SHARMA
Architect
Regd. No. CA/2012/51

ER. SADANAND GUHA
P.E. (Civil)
Structural Consultants
Swati Structures Solution Pvt. Ltd.
H.O. 503, Sachdeva Corporate Tower,
Plot No. 8 Community Centre
Sector-8, Rohini, Delhi-110085
Aashirwad Architectural Services Pvt. Ltd.
Architects & Engineers
Office: B1, PLAT NO. 8 ROOP NAGAR DELHI-110071
Phone: 8867271100
Email: aashirwadarchitects@gmail.com