



संयोजक के रूप में कार्य करने वाले व्यक्ति को
संयोजक की नियुक्ति कार्य किया जाएगा

अन्य एक संयोजक पर संयोजक कार्य करने को
अन्य एक संयोजक कार्य करने को

संयोजक को एक संयोजक पर संयोजक कार्य करने को
अन्य एक संयोजक कार्य करने को

संयोजक को एक संयोजक पर संयोजक कार्य करने को
अन्य एक संयोजक कार्य करने को

DOOR WINDOW SCHEDULE				
S.NO.	TYPE	SIZE	SILL LVL.	
01	DW	1885X2550	00/900	
01	DW1	1725X2550	00/900	
02	DW2	1475X2550	00/900	
03	DW3	1350X2550	00/900	
03	DW4	1275X2550	00/900	
04	D	1050X2100	00	
04	D1	900X2100	00	
05	D2	750X2100	00	
06	W1	1425X1650	900	
06	W2	1385X1650	900	
07	V	600X1200	1350	

AREA STATEMENT (BLOCK-A)		
S.No.	FLOORS	AREA (sq. mt.)
1	GROUND FLOOR	1202.72
2	FIRST FLOOR	1191.35
3	SECOND FLOOR	1191.35
4	THIRD FLOOR	1191.35
5	FOURTH FLOOR	1191.35
6	FIFTH FLOOR	1191.35
7	SIXTH FLOOR	1191.35
8	SEVENTH FLOOR	1191.35
9	EIGHTH FLOOR	1191.35
10	NINTH FLOOR	1191.35
11	TENTH FLOOR	1191.35
TOTAL (1 to 11)		13116.22

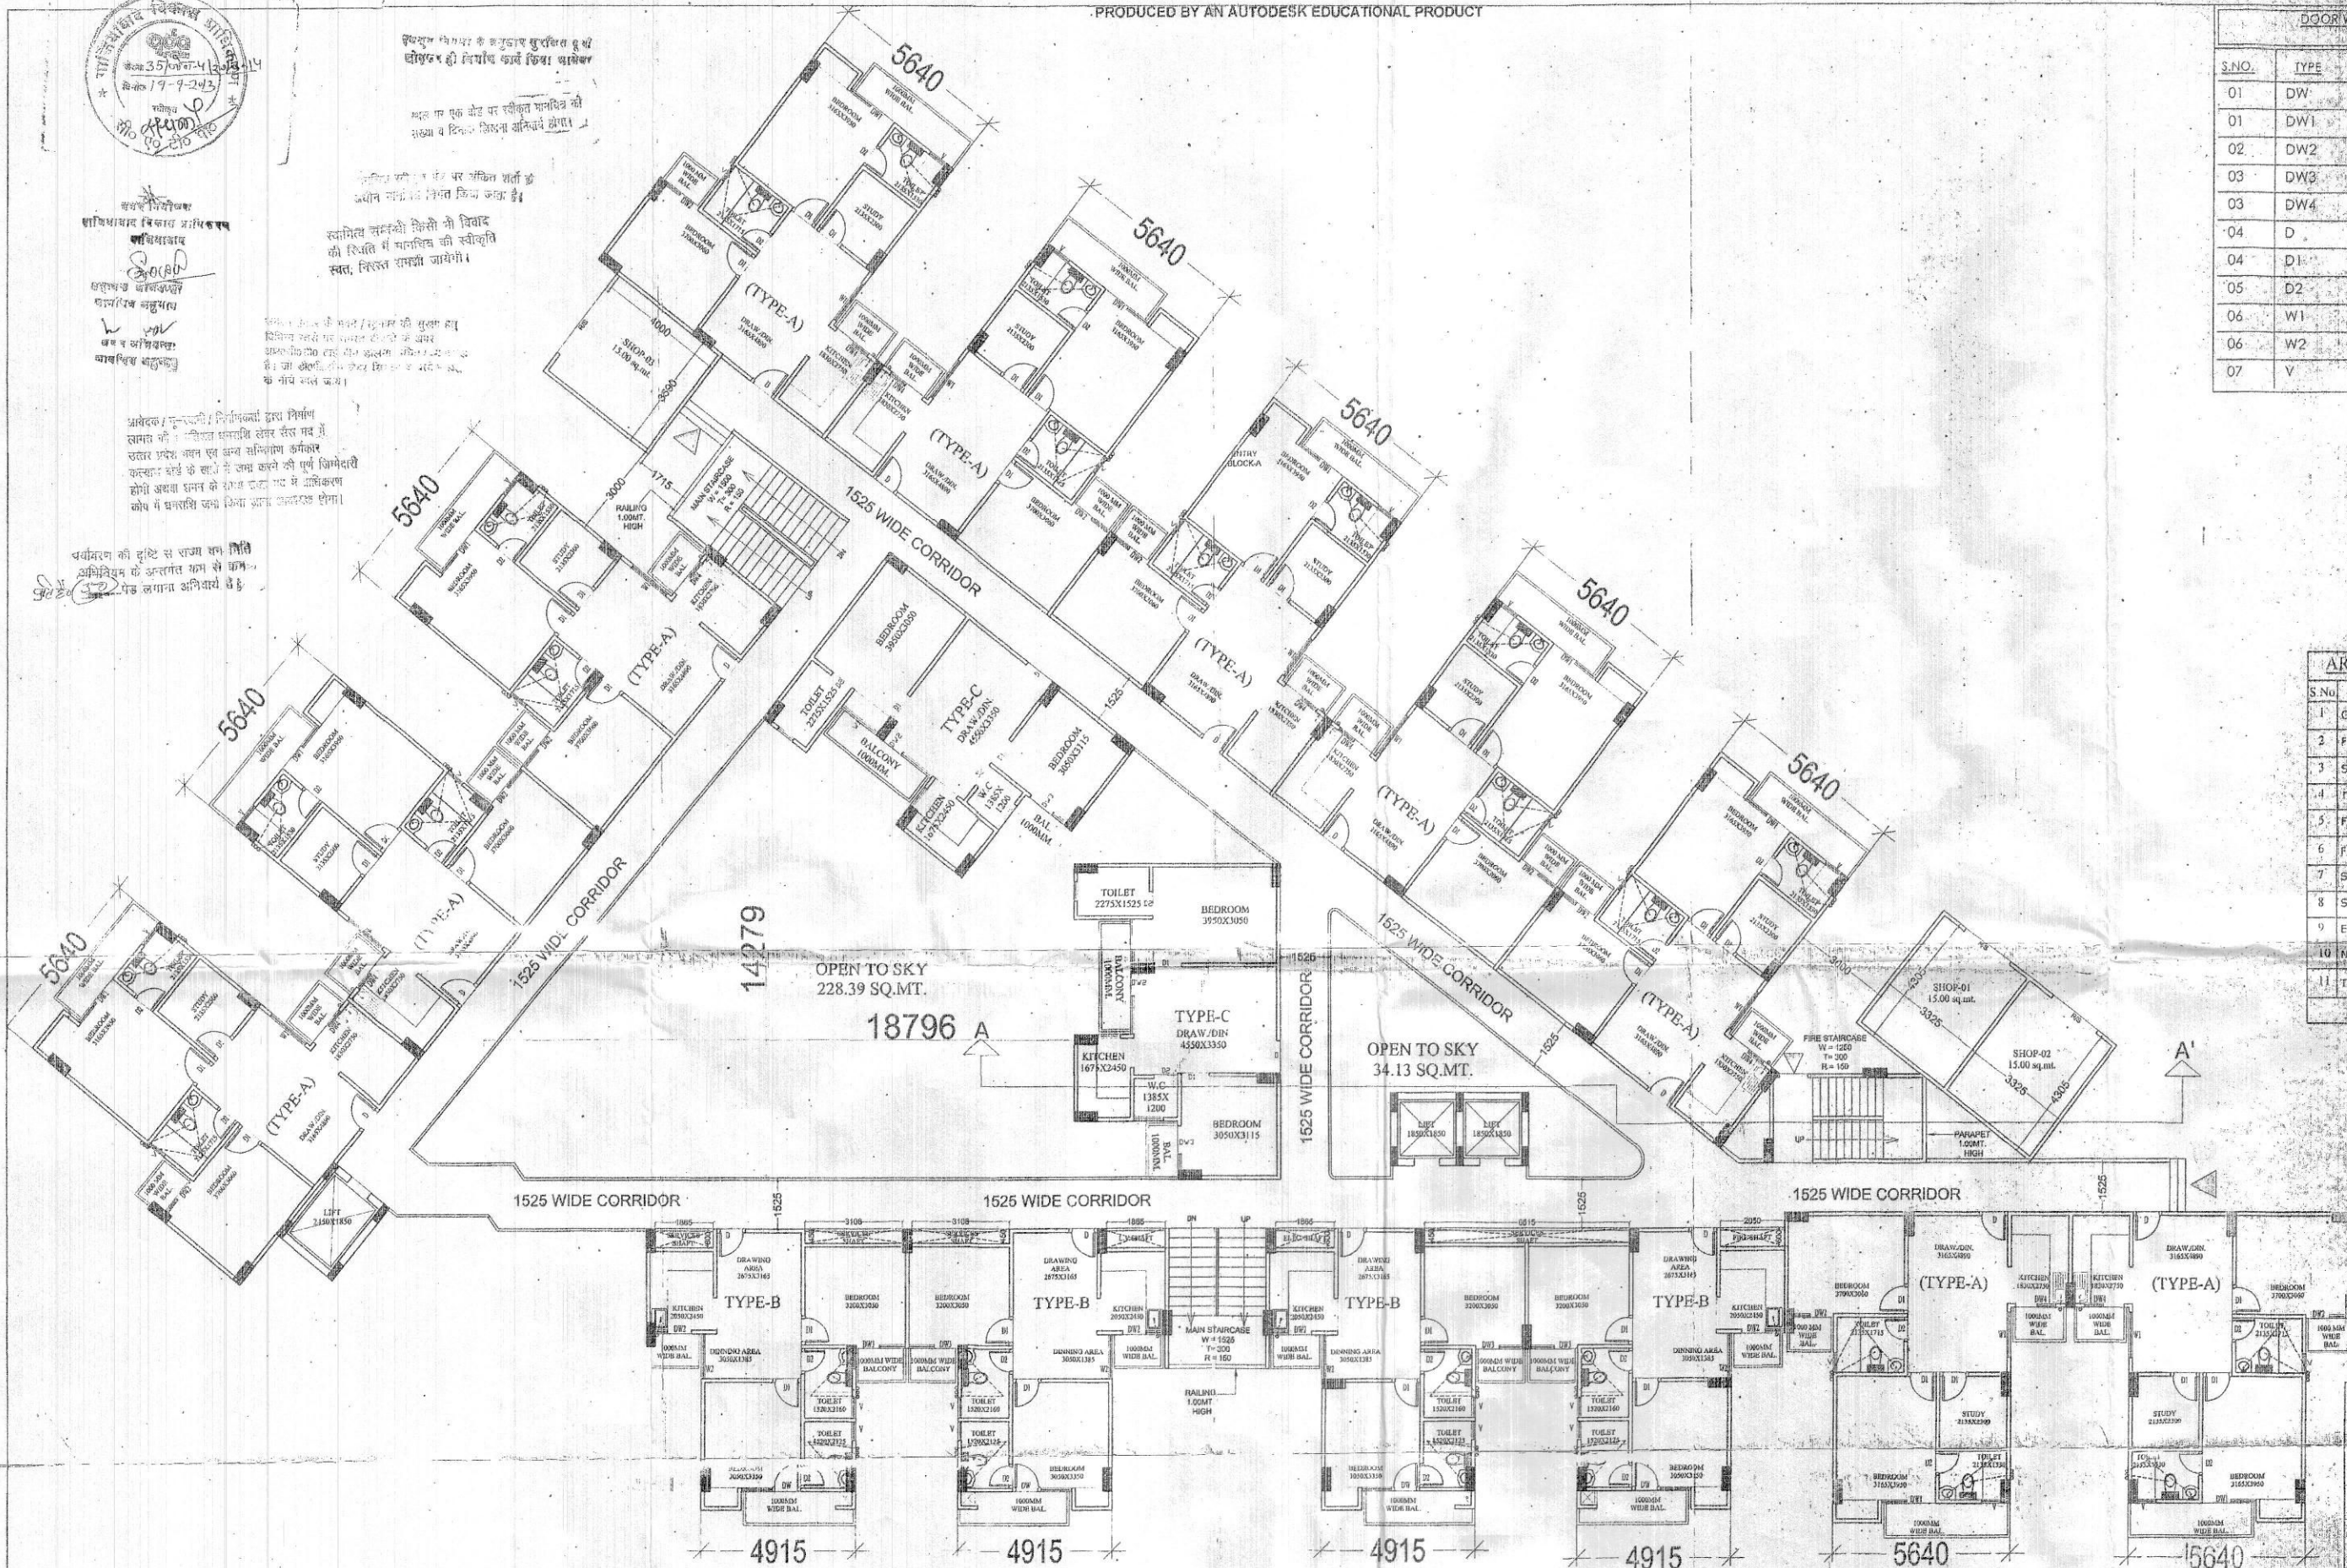

GROUND FLOOR PLAN

ER. SADANAND OJHA
ME (Civil)
Structural Consultant
Swati Structures Corporate Tower
H.O. 503, Sachdeva Corporate Center
Plot No. 8 Community Center
Sector-8, Rohini, Delhi-110029

RAJ KUMAR SHARMA
Architect
Regd. No. CA/10/2/5815

For A.P.D. Metal & Machine Trading P.L.L.
Managing Director
RAJ KUMAR SHARMA
Architect
Regd. No. CA/10/2/5815