

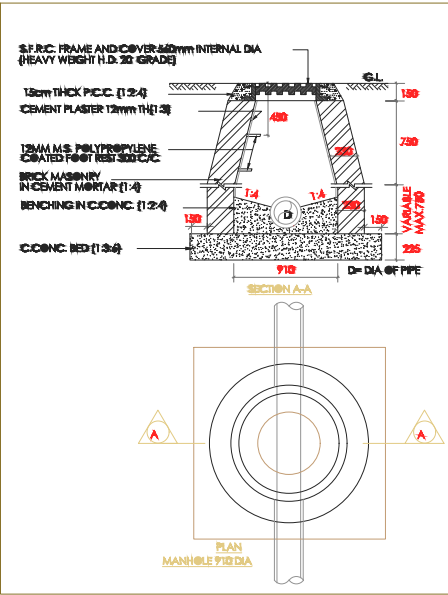


LEGEND	
SYMBOL	DESCRIPTION
	STORM WATER LINE 300Ø PIPE
	TERRACE RAINWATER LINE
	300mm WIDE SAUCER DRAIN
	MH EXTERNAL RAINWATER HARVESTING MANHOLE

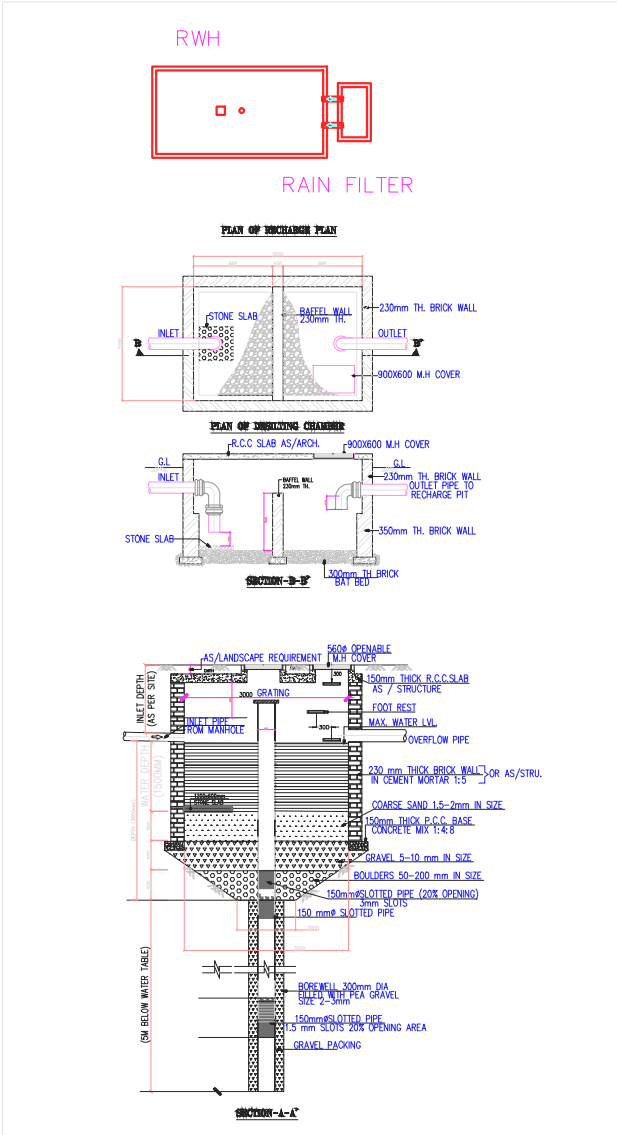



PROJECT: SUBMISSION DRAWINGS FOR PROPOSED

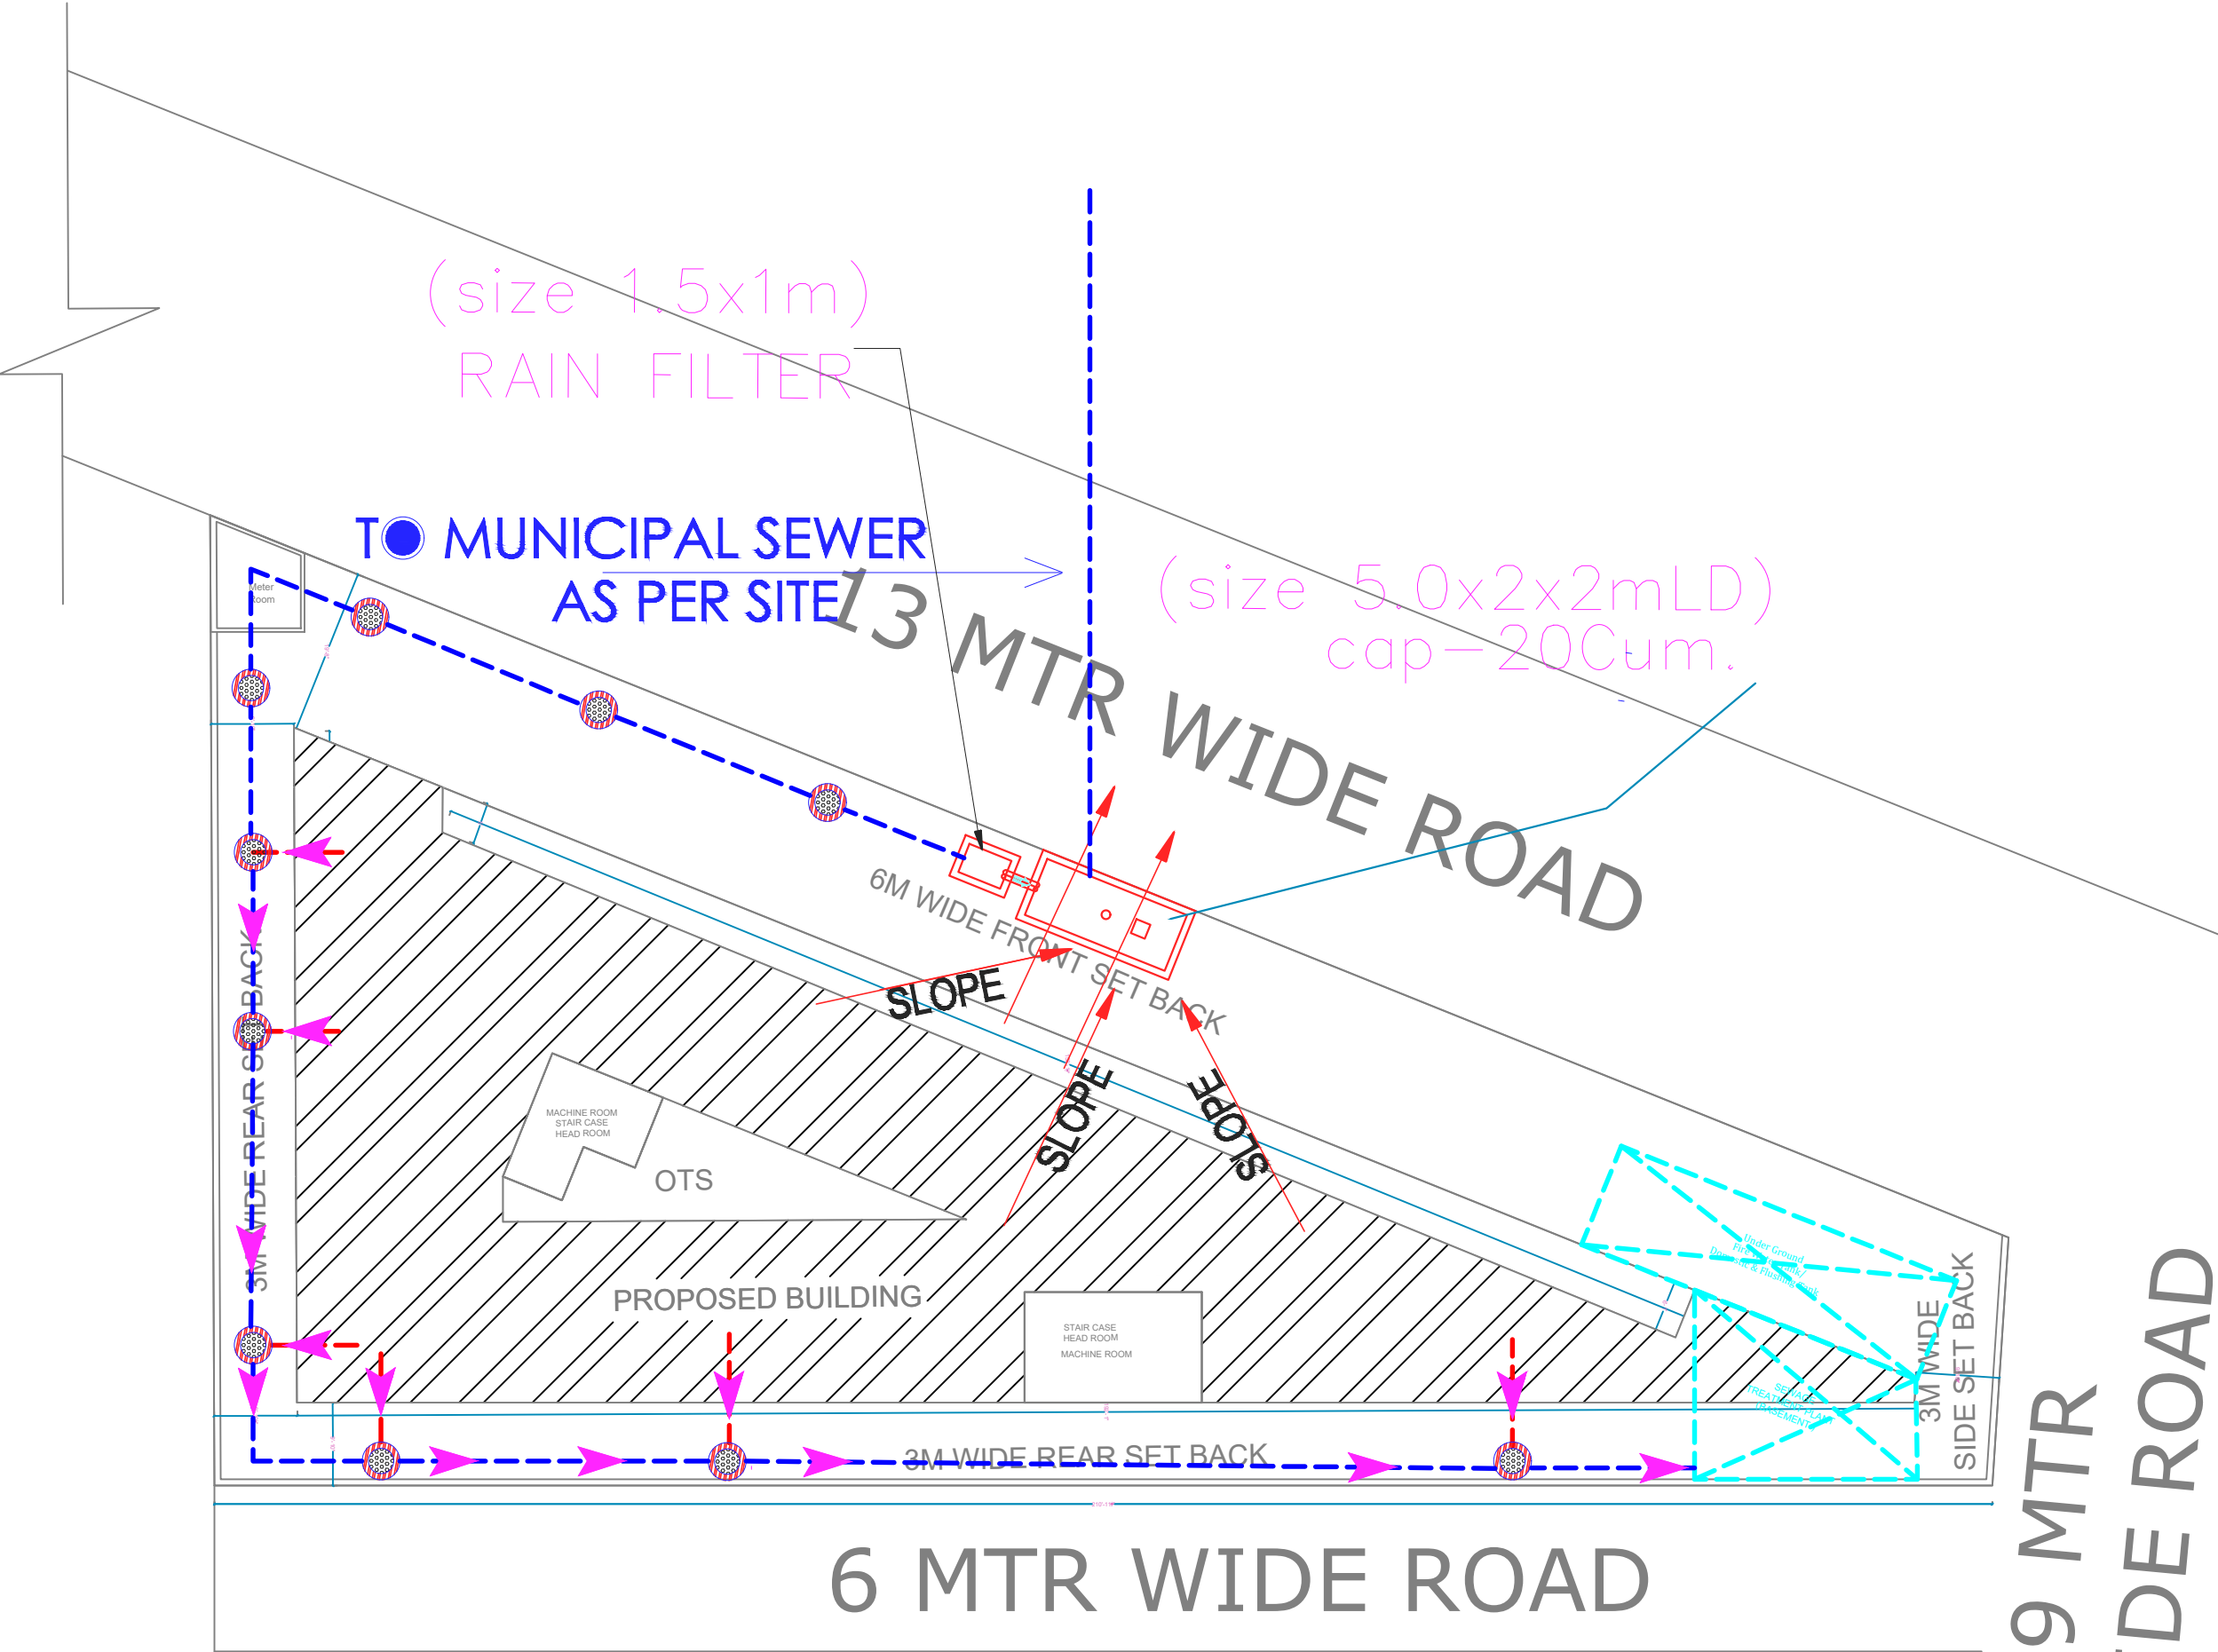

SITE PLAN

PROJECT

CLIENT

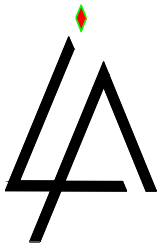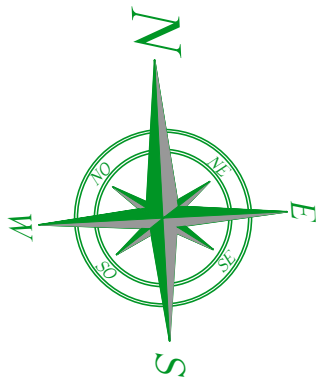


Devshilpi Architects LLP.


1134 11TH FLOOR GAUR CITY MALL NOIDA EXTENSION

Architecture
Management
Planning
Interior
Landscape

F: +91 8130373631
E: devshilpiarchitects@gmail.com

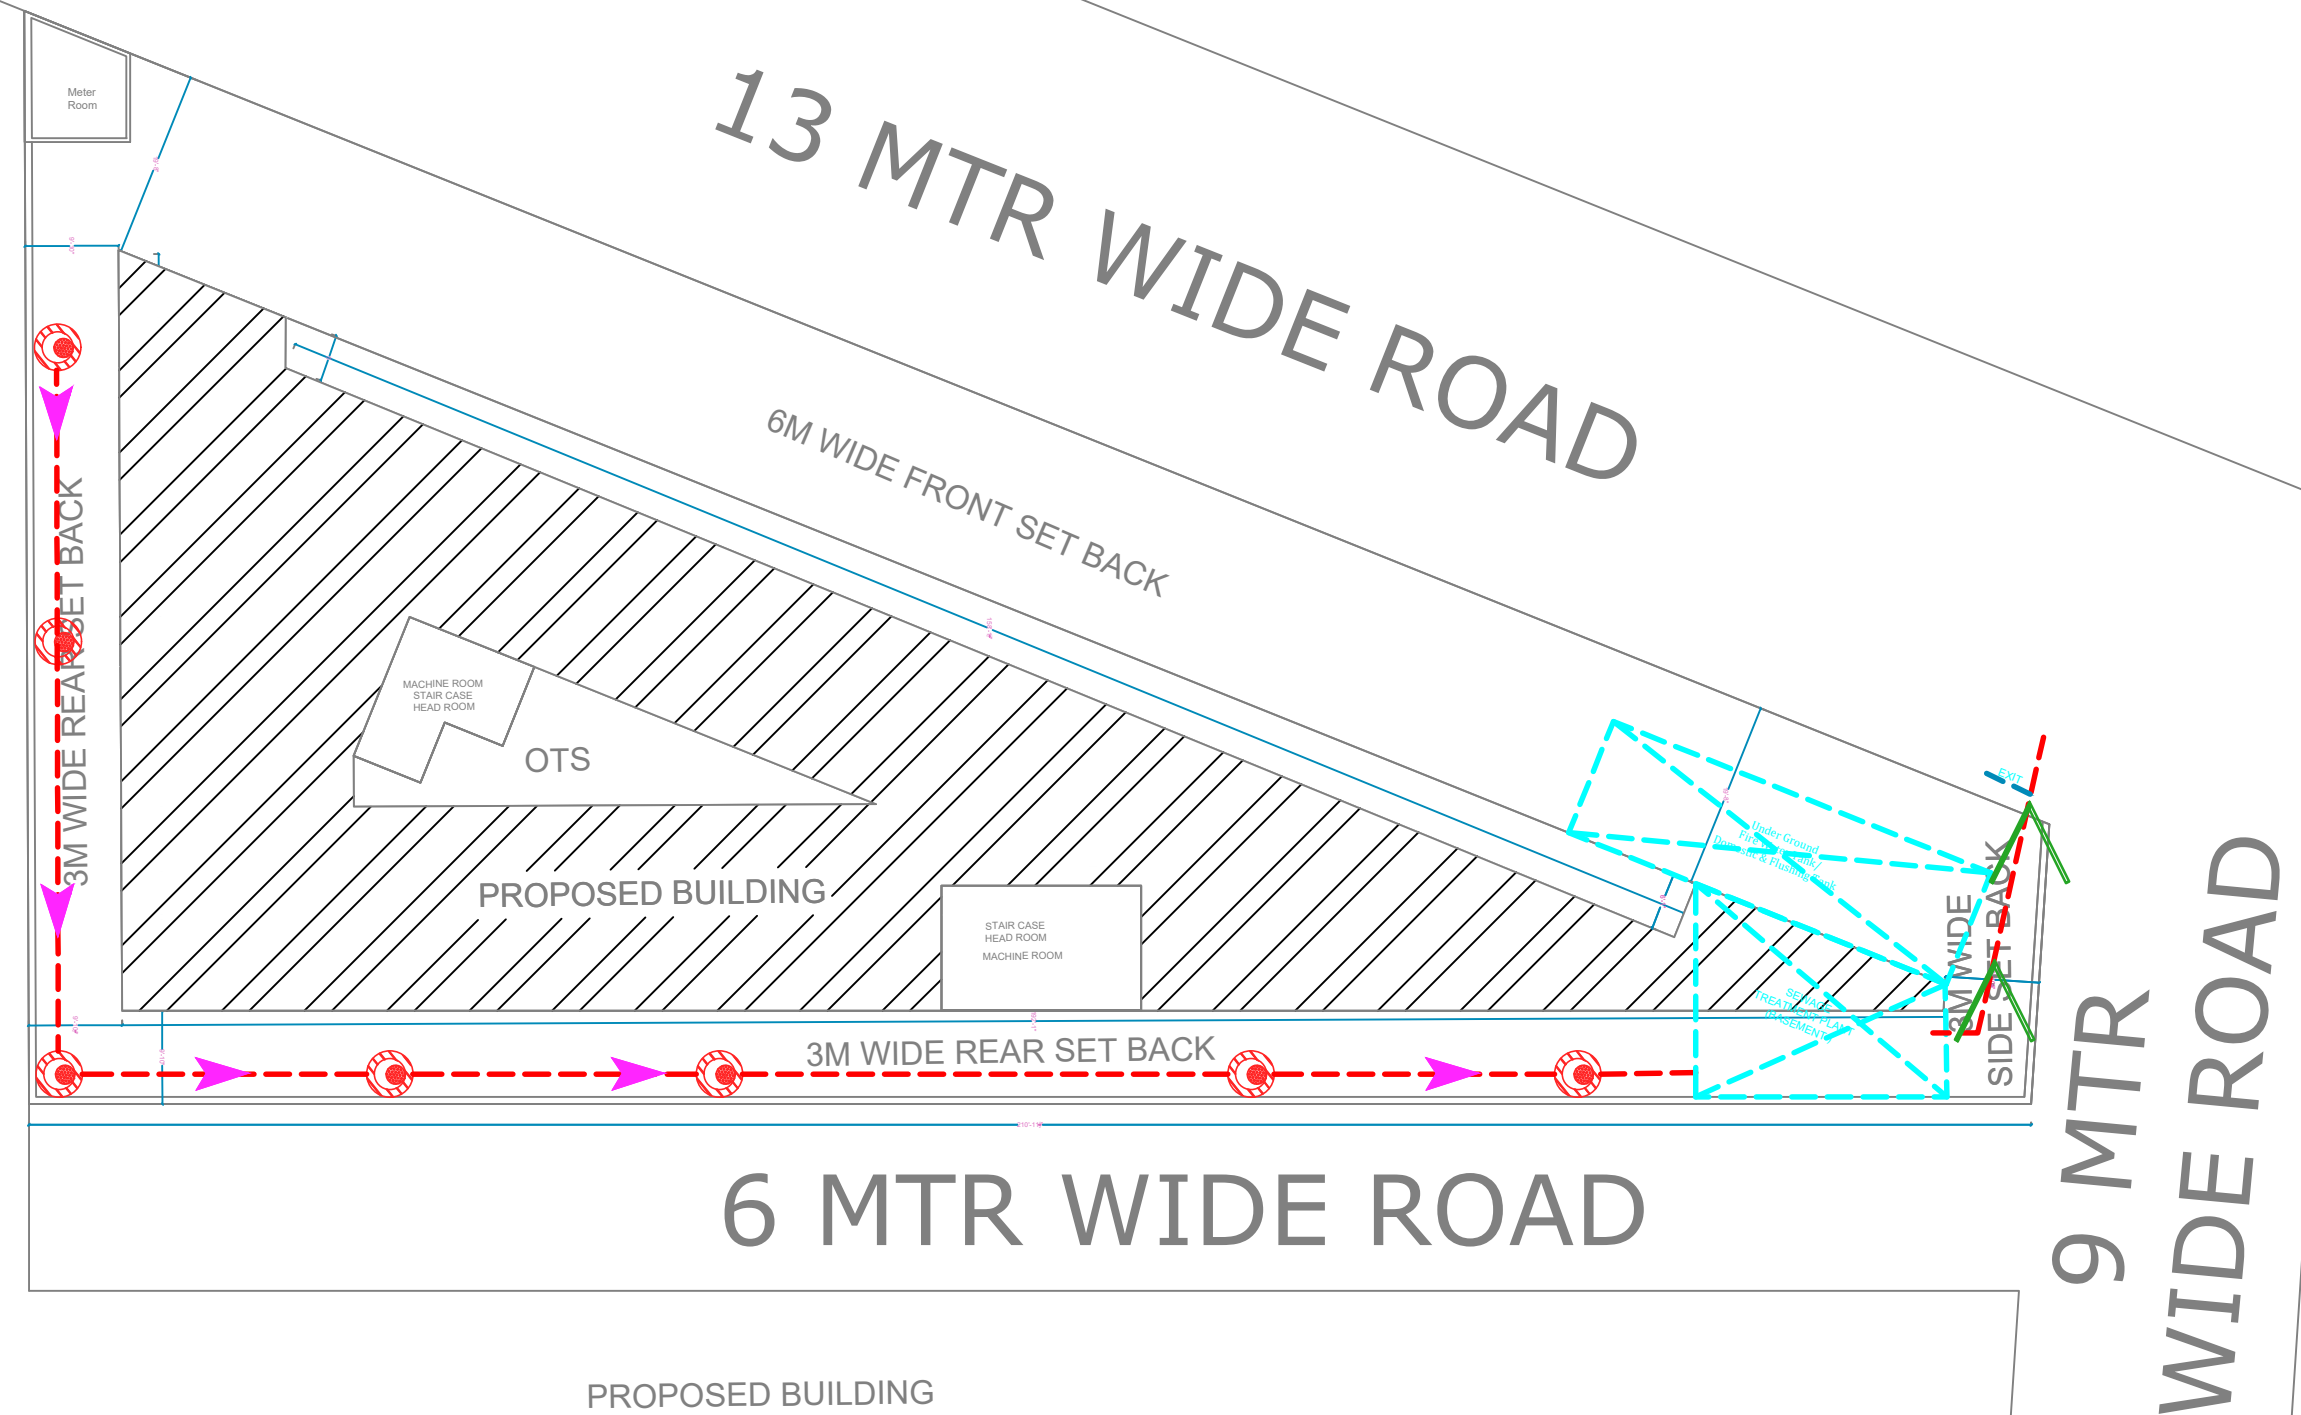

SITE PLAN

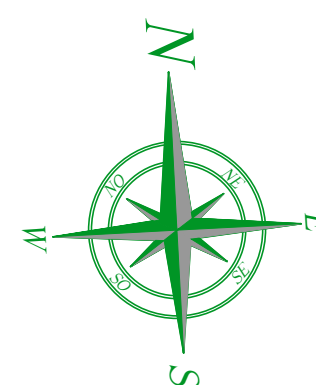

Devshilpi Architects LLP.

1134 11TH FLOOR GAUR CITY MALL NOIDA EXTENSION

F: +91 8130373631
E: devshilpiarchitects@gmail.com

PROJECT

CLIENT