


INDEX

SL.No.	PARTICULARS	SYMBOL
1.	Trench Drain	
2.	CK Type Drain	
3.	C1 Type Drain	
4.	C2 Type Drain	
5.	C4 Type Drain	
6.	Culvert	
7.	Formwork Level	4/CC-1 000.00
8.	F.S.L / I.L.	000.00

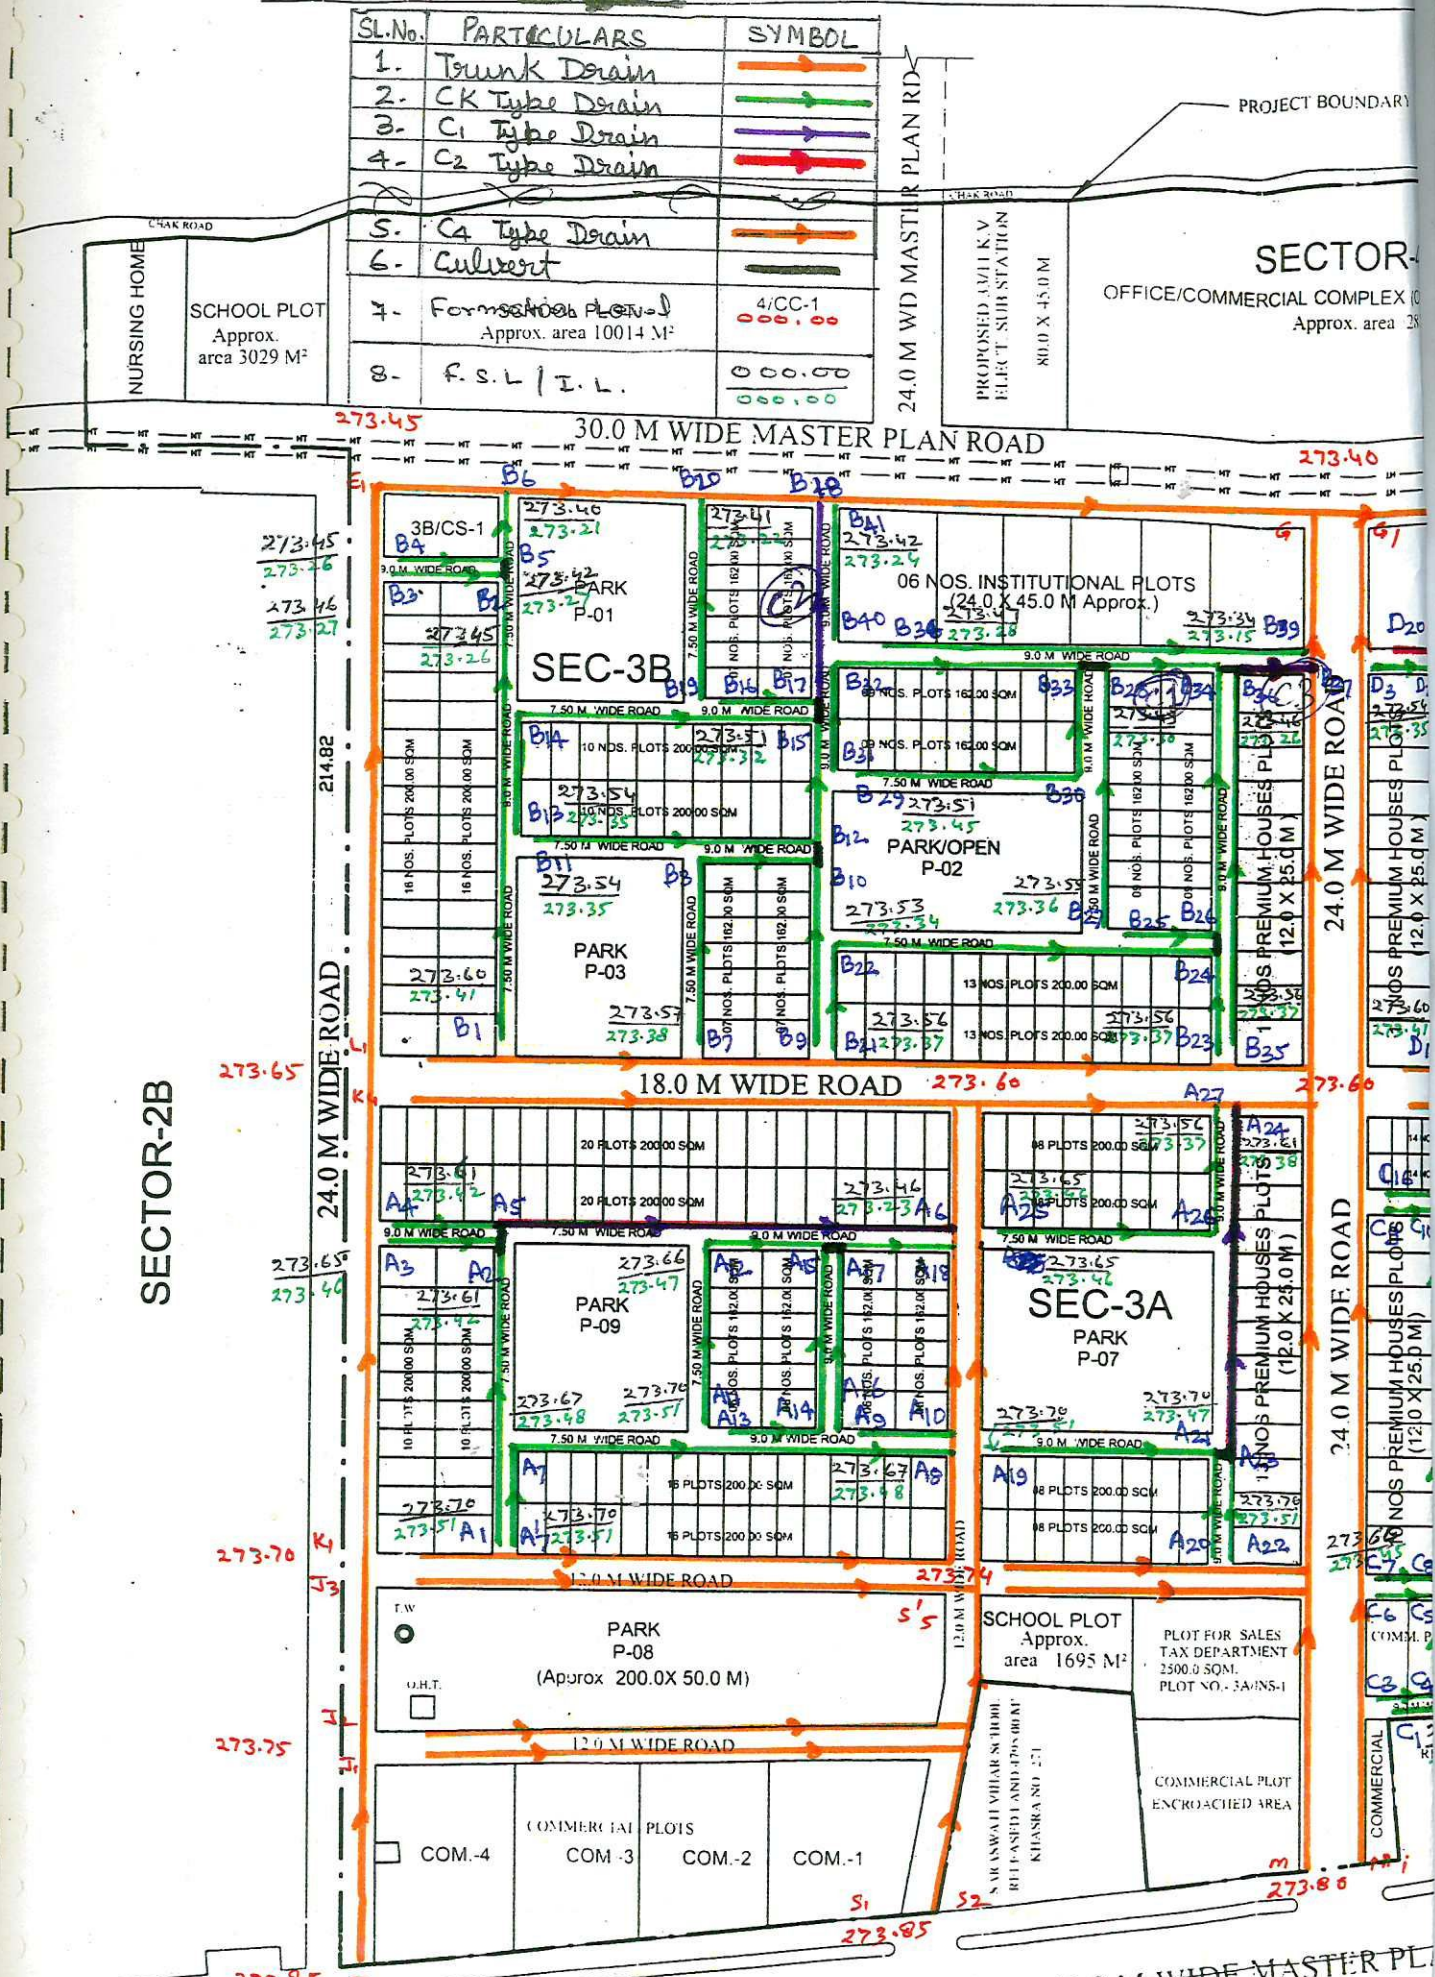

Cheekily Approved by

[Signature]

J.E. Assistant Engineer
 Construction Division-32
 118, Anand Bhawan, New Delhi-110002

Execu
 Constructio