
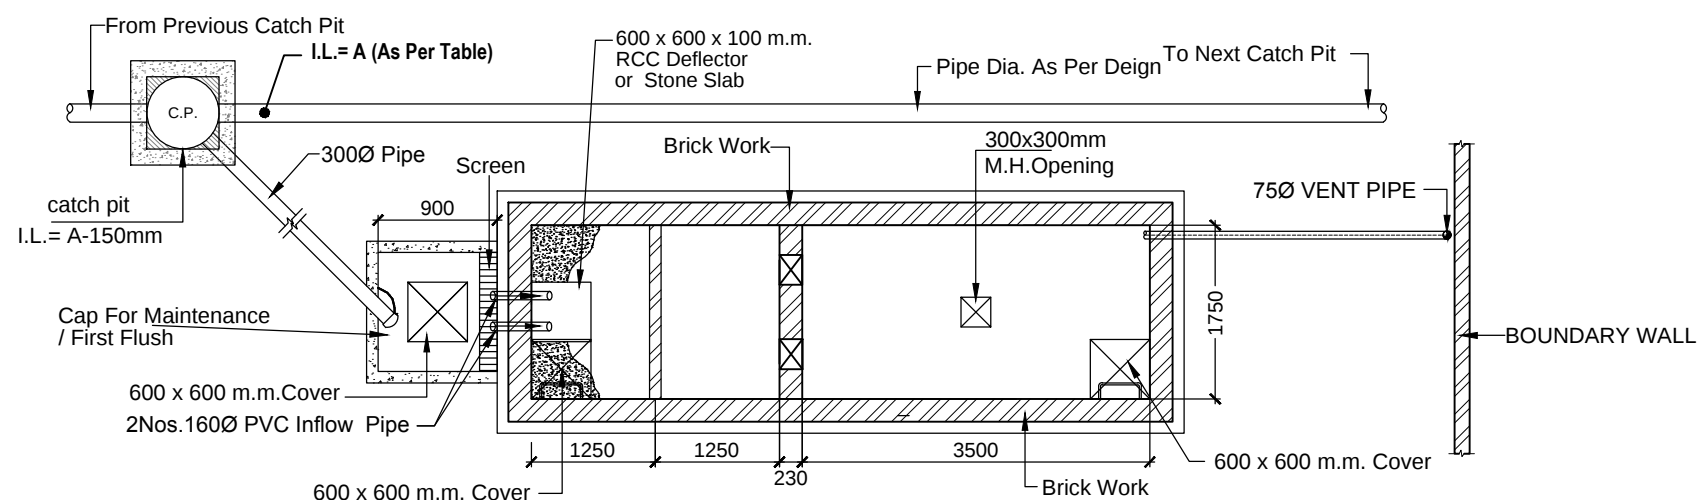


Plan
Desilting Chamber & Recharge Pit

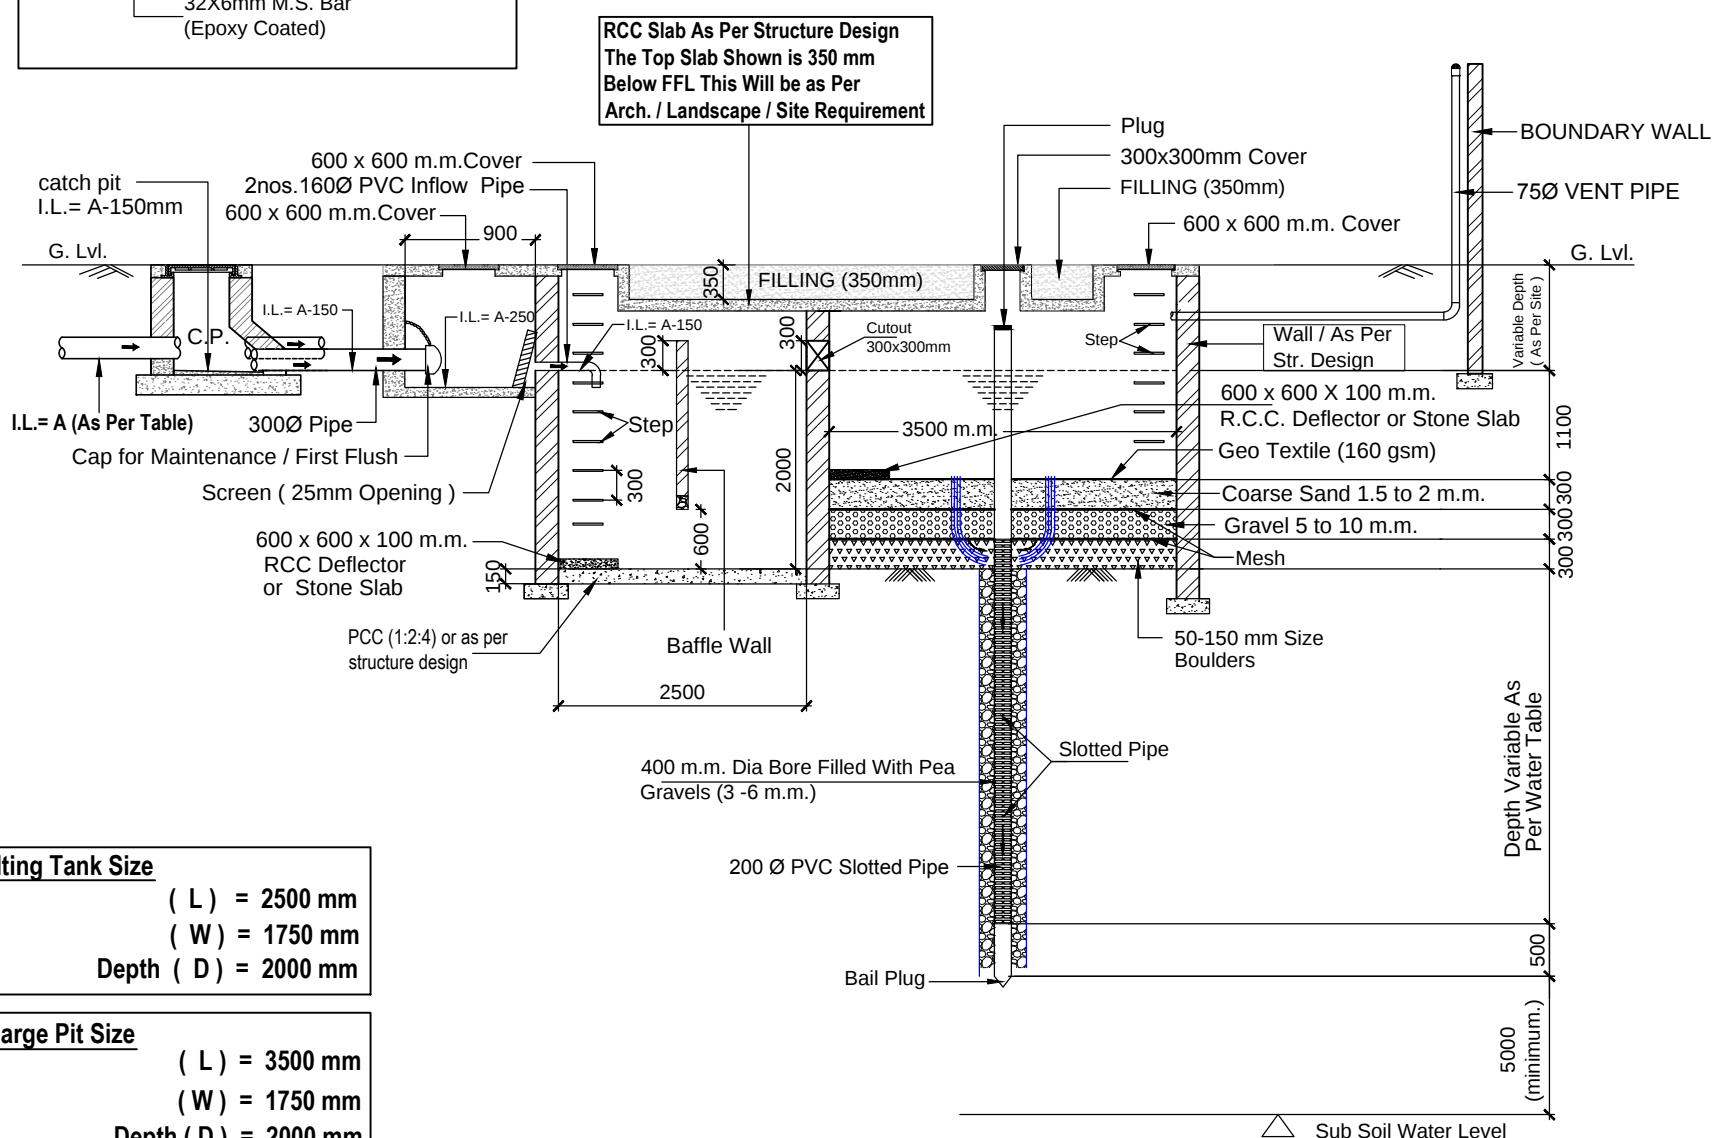

Desilting Tank Size
(L) = 2500 mm
(W) = 1750 mm
Depth (D) = 2000 mm

Recharge Pit Size
(L) = 3500 mm
(W) = 1750 mm
Depth (D) = 2000 mm

Note:
1) All Wall / Slab / Base of RWH Shall Be Strictly As Per Structure Consultants Design & Detail.
2) The Bore Well Pipe of Recharge Pit Should Be Left At Least 5 m Above The Known Highest Water Table To Avoid Any Possible Pollution To The Aquifer.
3) The Slots Shall Start Below The Level of Foundation.

RWH Detail
Total Number of RWH = 02

Rev. No.	Date	Revision
..	..	..

Project :
PROPOSED CONVENIENT SHOP
AT PLOT NO. C-16, GAUR YAMUNA CITY (POCKET-3)
MIRZAPUR SITE (LFD-3), SECTOR-19, YEIDA
GREATER NOIDA, (U.P.).

Drawing Released For :
☐ ADVANCE COPY ☒ SUBMISSION
☐ APPROVAL ☐ CONSTRUCTION

Architects :
A PLUS DESIGN ASSOCIATES.
J-16, SECTOR-41 NIODA - 201303,
Tel. :9625775674
email : aplusdesignassociates@gmail.com

Title :
TYPICAL DETAIL

Drg. No : RWH - 01 **Scale :** N.T.S.

Subtitle :
RAIN WATER HARVESTING DETAIL

Drawn By : Prem Saini **Design By :** Badri Vishal
Date : 13.08.2019 **Ckd By :** Anand Havelia

services consultant
Consummate Engineering Services (P) Ltd.
Noida Office : B - 67, Sector - 67, Noida - 201 301
Lko. Office : R 006, Rohtas Plumeria, Gomti Nagar, Lucknow
Tel : (0120) 2303500 (30 Lines)
e mail : mail@cespl.in, website : www.cespl.in