

104863

Lower Ground
Floor Plan

Phase 1

Scale = 1:150


Proposed Commercial cum
Residential Complex for
BIDA, Bhadohi.

SIGNATURE OF OWNER

SIGNATURE OF ARCHITECTS

KISHORE KAPOOR
ARCHITECT
Council of Architecture
Reg. No. CA/87/10966

Development Floor plan

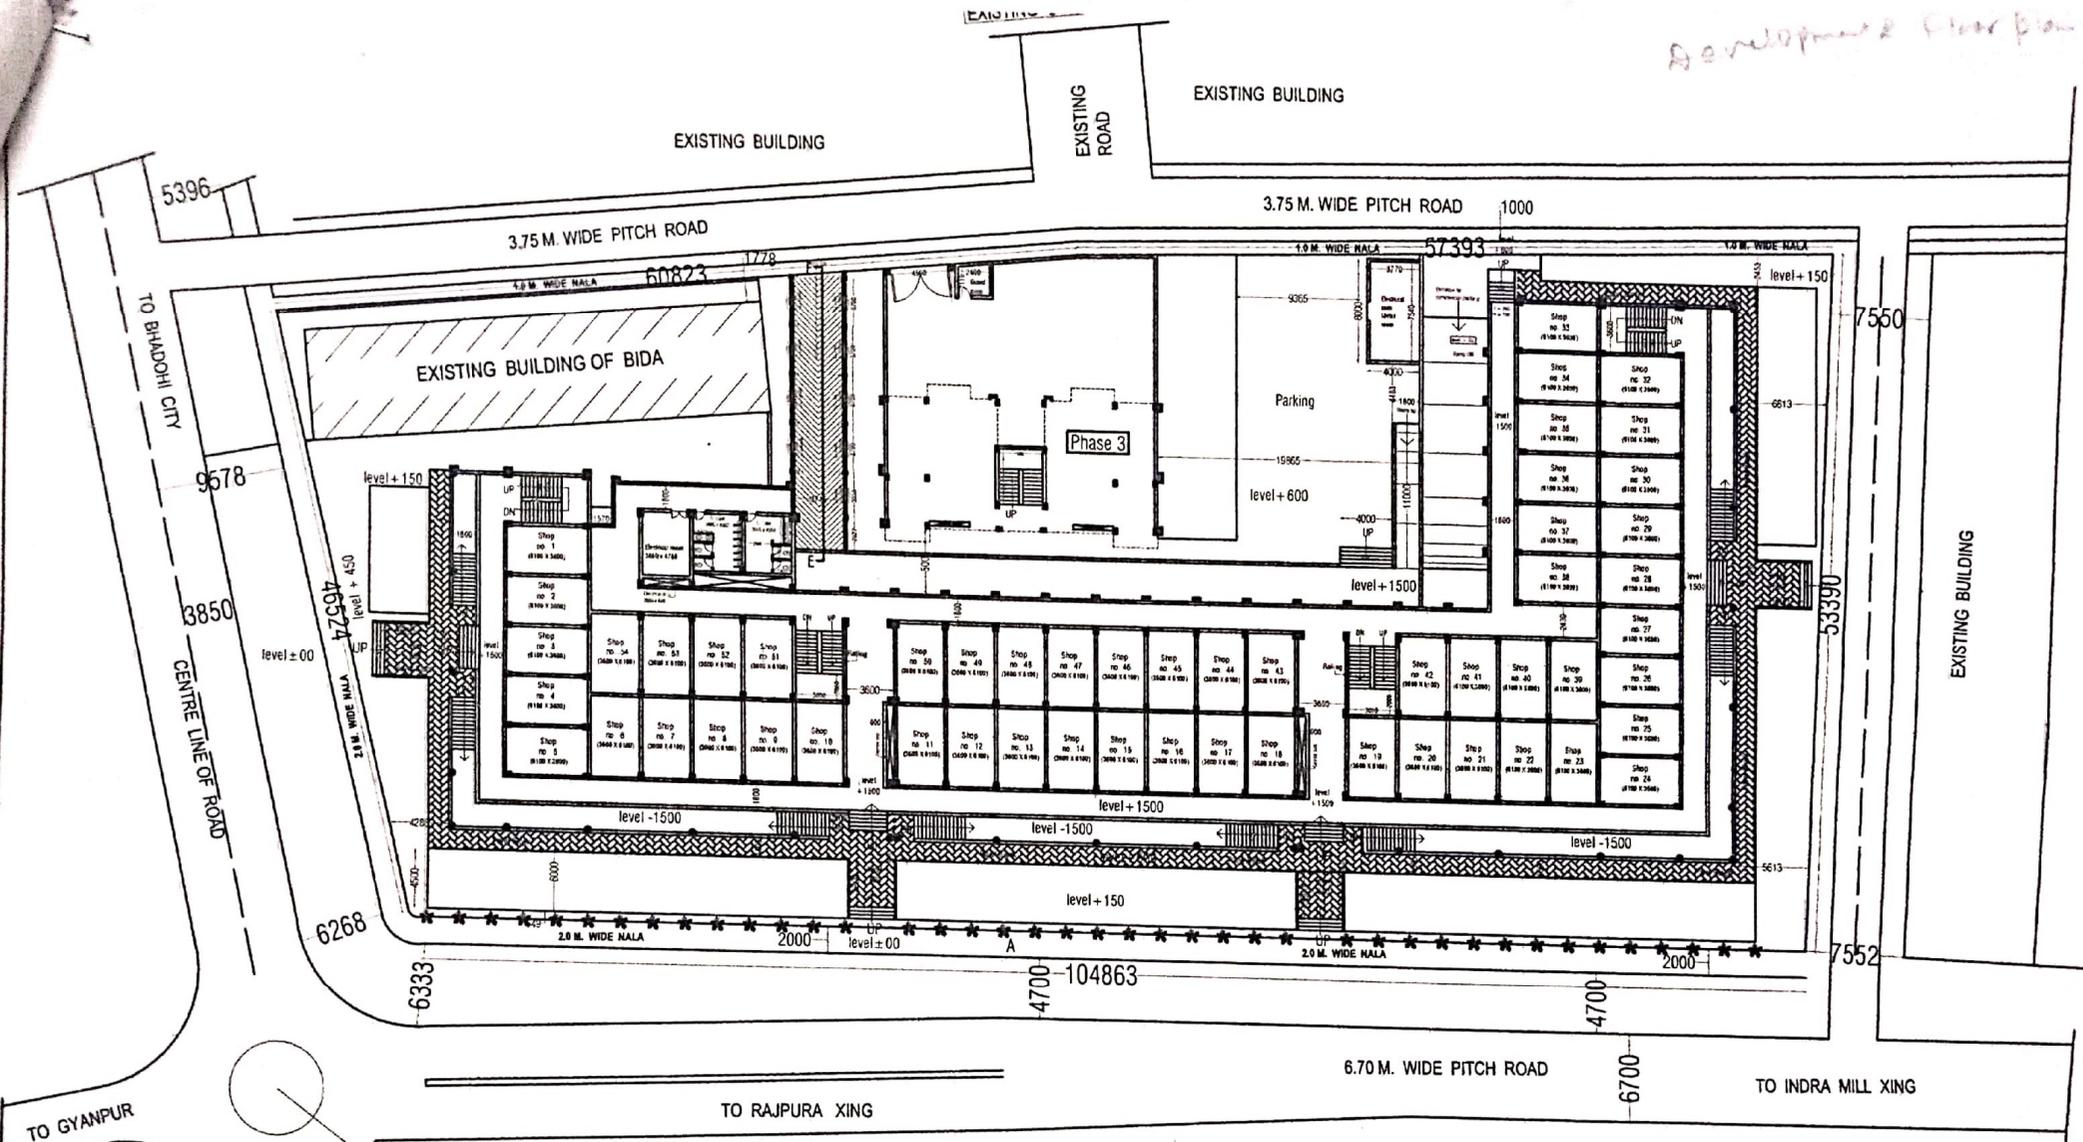

PHASE 1, Total covered area on Lower Ground floor = 2765.83sqm. Total covered area on Upper Ground floor = 2503.62sqm. Total = 5269.45sqm.
PHASE 2, Total covered area on First floor = 2503.62sqm. Total covered area on Second floor = 2503.62sqm. Total = 5007.24sqm.
PHASE 3, (Residential) Total covered area on Stilt floor (parking) = 207.43sqm. Total covered area on 1st, 2nd, 3rd floor = 207.43sqm. X3 = 622.29sqm. Total = 829.72sqm.

Upper Ground Floor Plan

Phase 1

KISHORE KAPOOR
ARCHITECT
Council of Architecture
Reg. No. CA/87/10966

Proposed Commercial cum Residential Complex for BIDA, Bhadohi.

SIGNATURE OF OWNER SIGNATURE OF ARCHITECT

Scale = 1:200