

LEGEND

SYMBOL

DESCRIPTION



250 COLD WATER PIPE  
FROM MUNICIPALITY



COLD WATER SUPPLY LINE  
500 CWS PIPE



FLUSHING WATER SUPPLY LINE  
400 FWS PIPE

PROJECT:  
SUBMISSION DRAWING FOR THE PROPOSED  
HOTEL BUILDING AT KHASRA NO - 527M,  
NOOR NAGAR, GHAZIABAD U.P.

DRG. TITLE:-  
**WATER SUPPLY PLAN**

OWNER: M/s. Vanshika Vedant Developrs LLP


OWNER'S SIGN


ARCHITECT'S SIGN




ANUJ AGARWAL ARCHITECTS  
OFFICE:- A-244 KAUSHAMBI GHAZIABAD (U.P.)  
Ph:-0120 - 6454182 / 84, 4165716, TEL. FAX - 2773592  
e-mail : arch.anujagarwal@gmail.com

SCALE:- N.T.S	DEALT BY:-	DATE:-
DESIGN BY:-	CHECKED BY:-	DRAWING NO:-

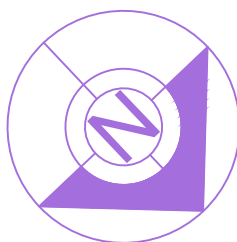

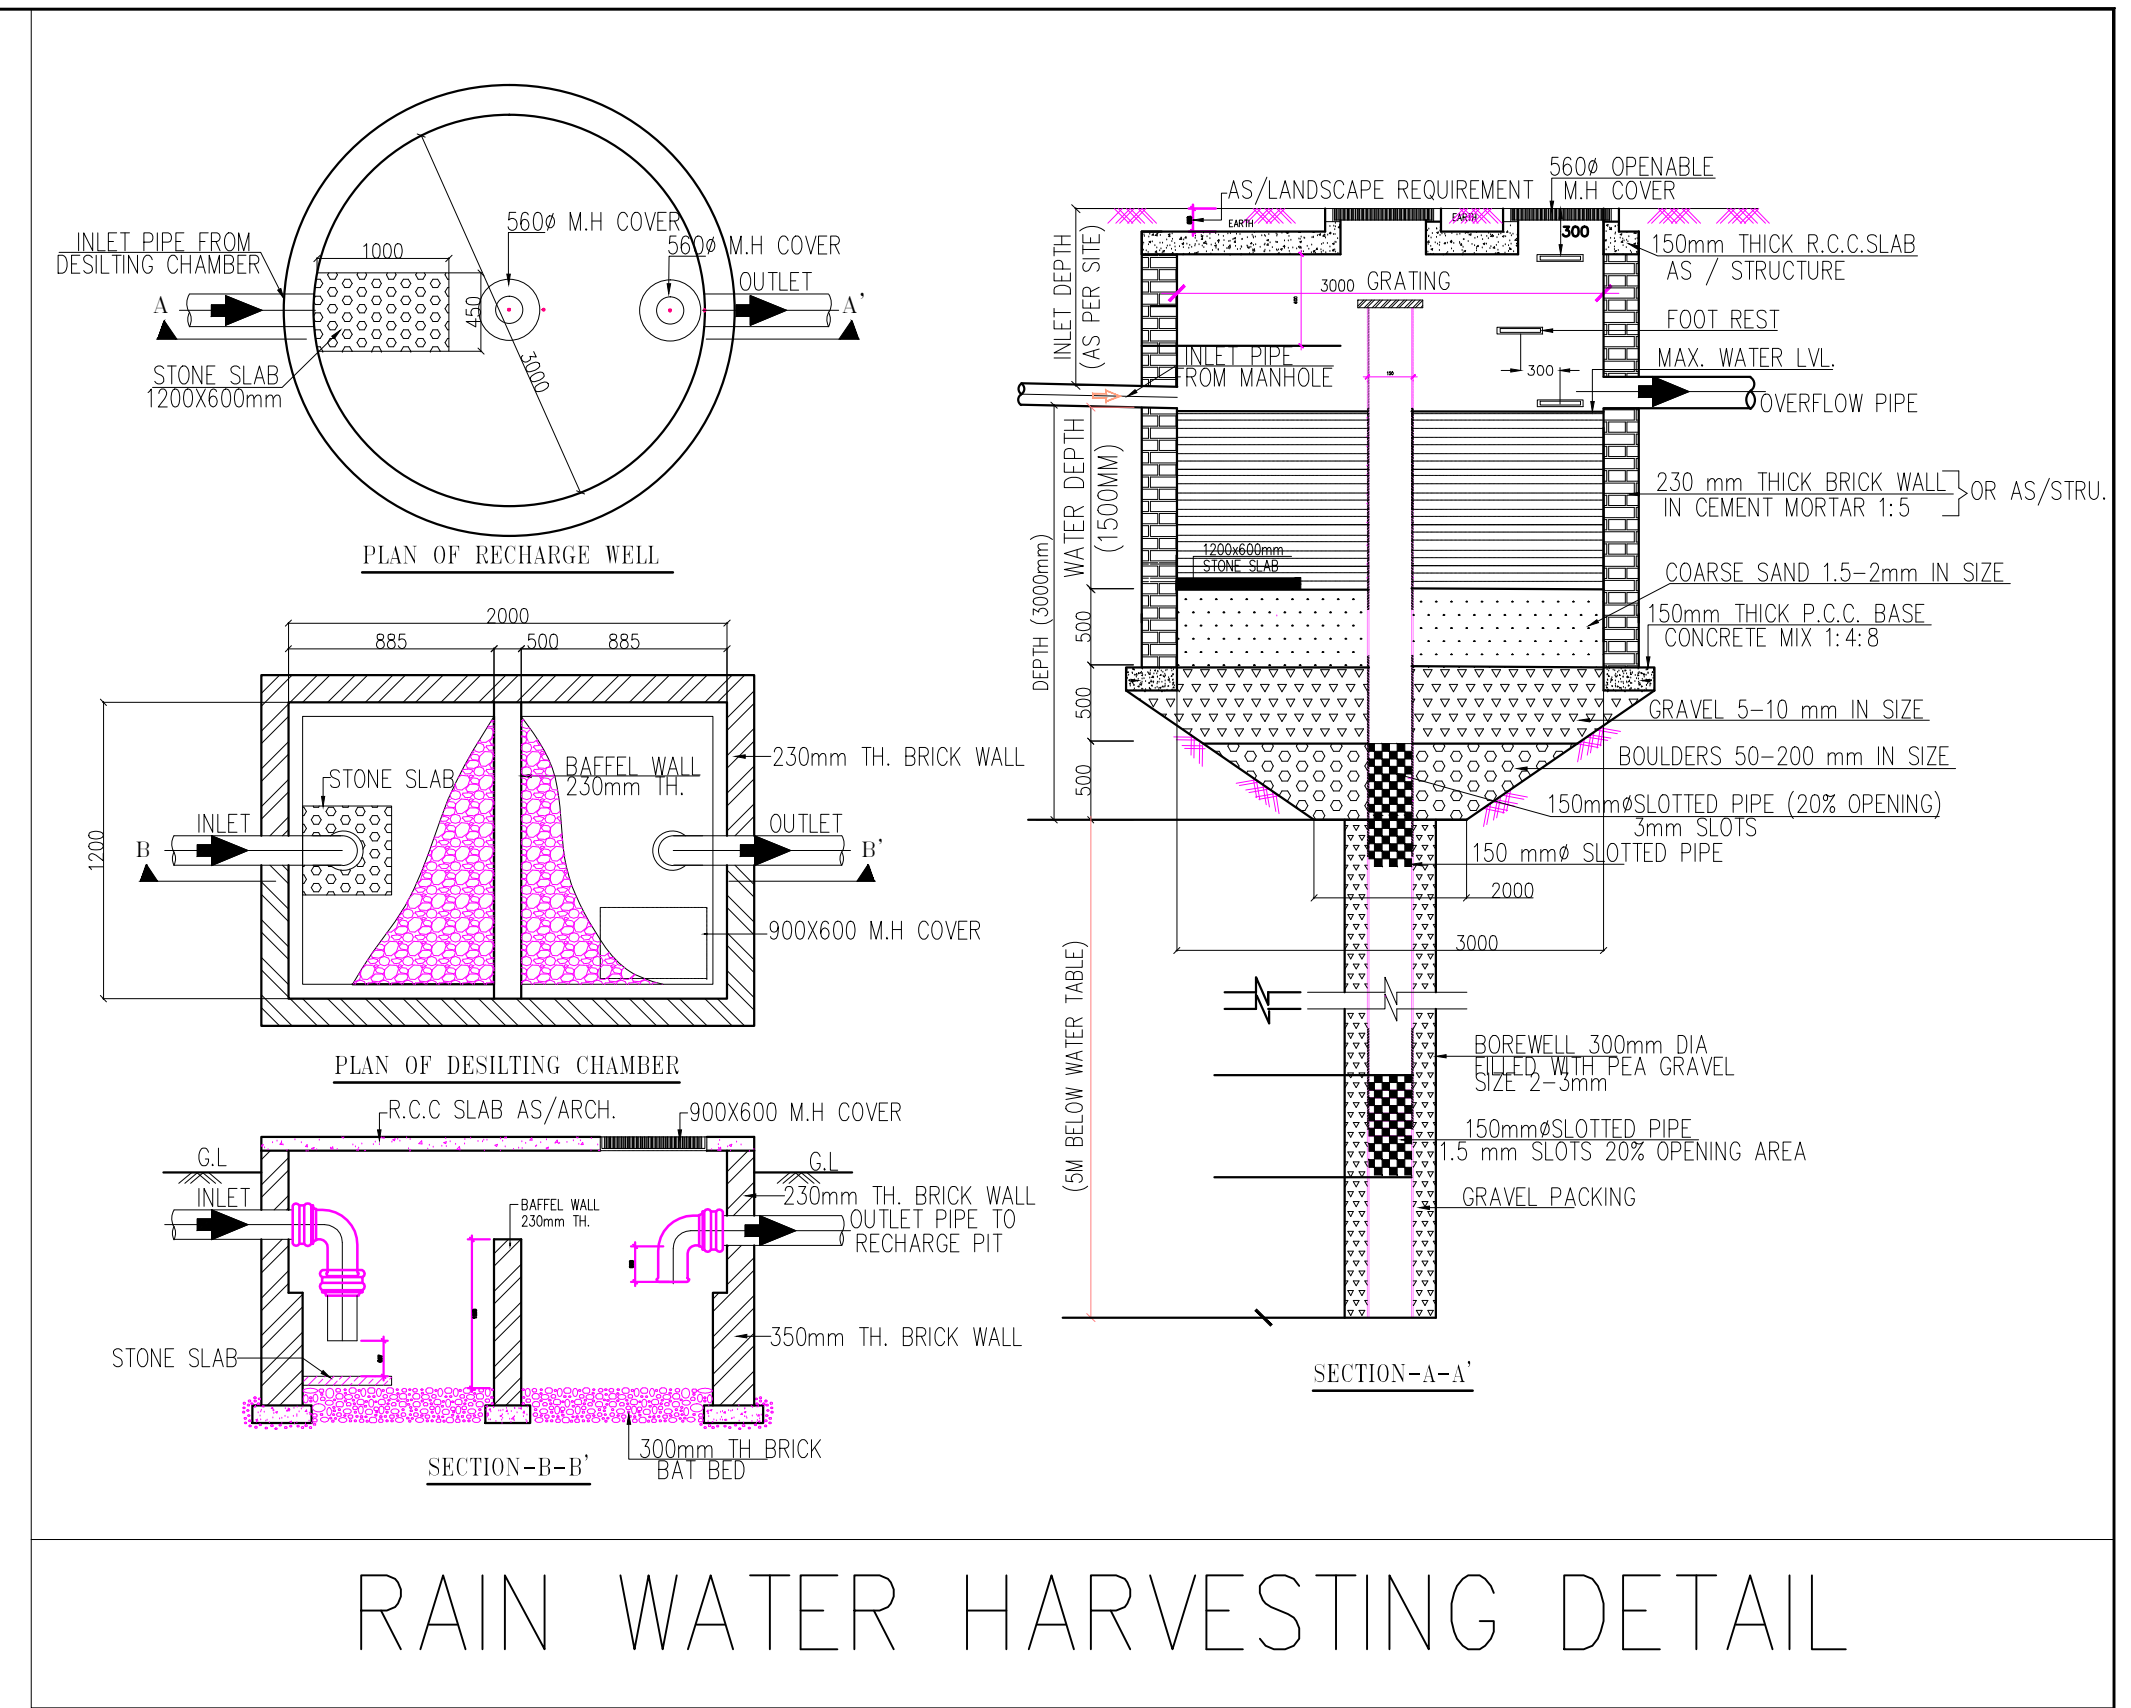

RAIN WATER HARVESTING DETAIL

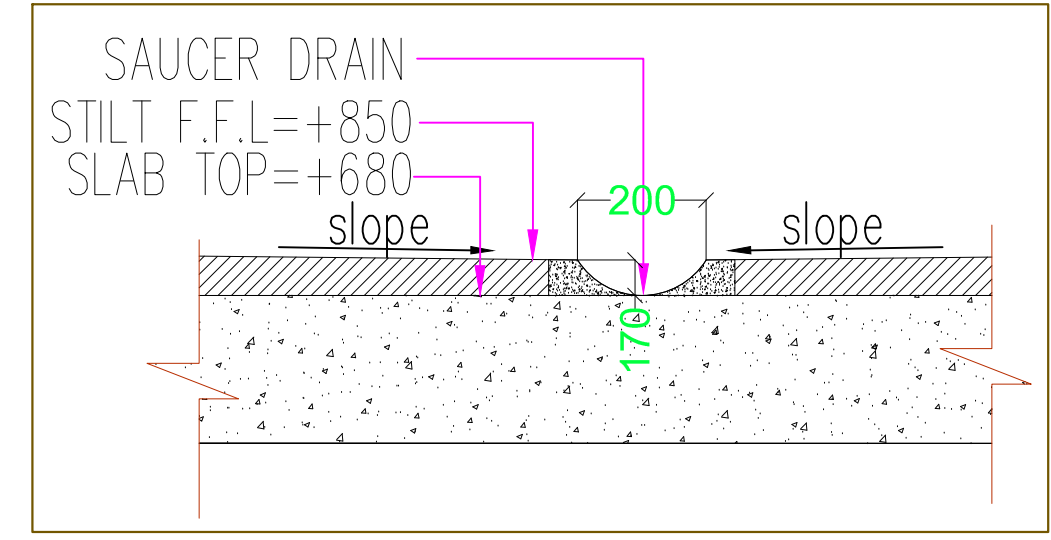

TYPICAL SECTION SAUCER DRAIN

LEGEND:-	
	CATCH BASIN
RWH	RAIN WATER HARVESTING PIT SIZE = 2.0X3.0X2.5M DEEP
DC	DISILTING CHAMBER SIZE = 1.0X1.5X1.0M DEEP
F	FILTER
CC	CATCH CHAMBER (250X600)MM
	250MM WIDE SAUCER DRAIN
	300MM WIDE DRAIN CHANNEL

**PROJECT:**  
SUBMISSION DRAWING FOR THE PROPOSED  
HOTEL BUILDING AT KHASRA NO - 527M,  
NOOR NAGAR, GHAZIABAD U.P.

**DRG. TITLE:-**  
**RAIN WATER HARVESTING PLAN**

**OWNER:** M/s. Vanshika Vedant Developrs LLP

**OWNER'S SIGN** **ARCHITECT'S SIGN**

**Design Studio**  
ANUJ AGARWAL ARCHITECTS  
OFFICE:- A-244 KAUSHAMBI GHAZIABAD (U.P.)  
Ph:-0120 - 6454182 / 84, 4165716, TEL. FAX - 2773592  
e-mail : arch.anujagarwal@gmail.com

SCALE:- N.T.S.	DEALT BY:-	DATE:-
DESIGN BY:-	CHECKED BY:-	DRAWING NO:-