

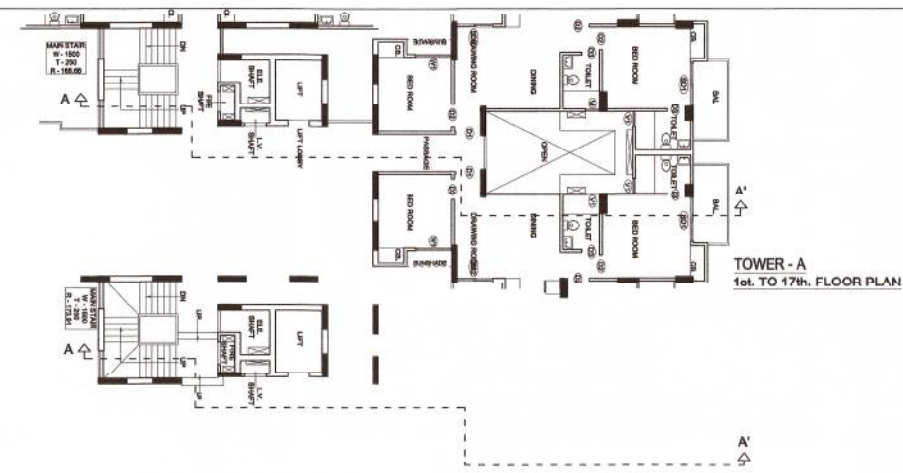
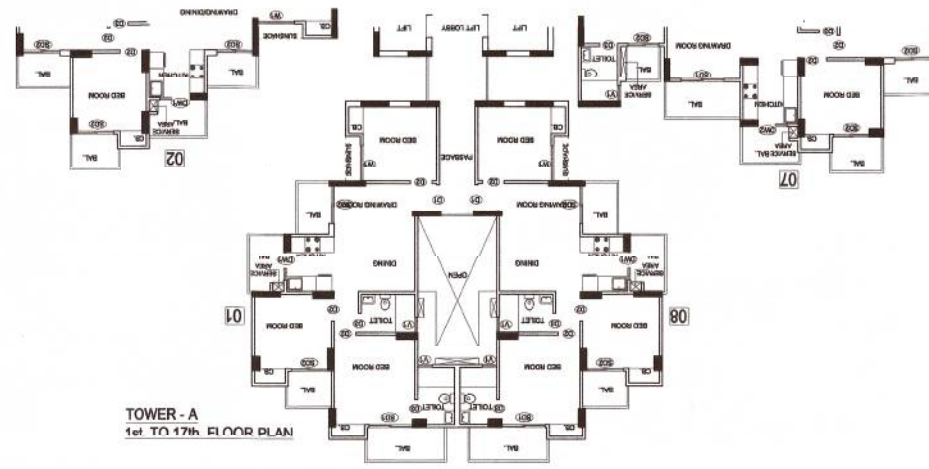


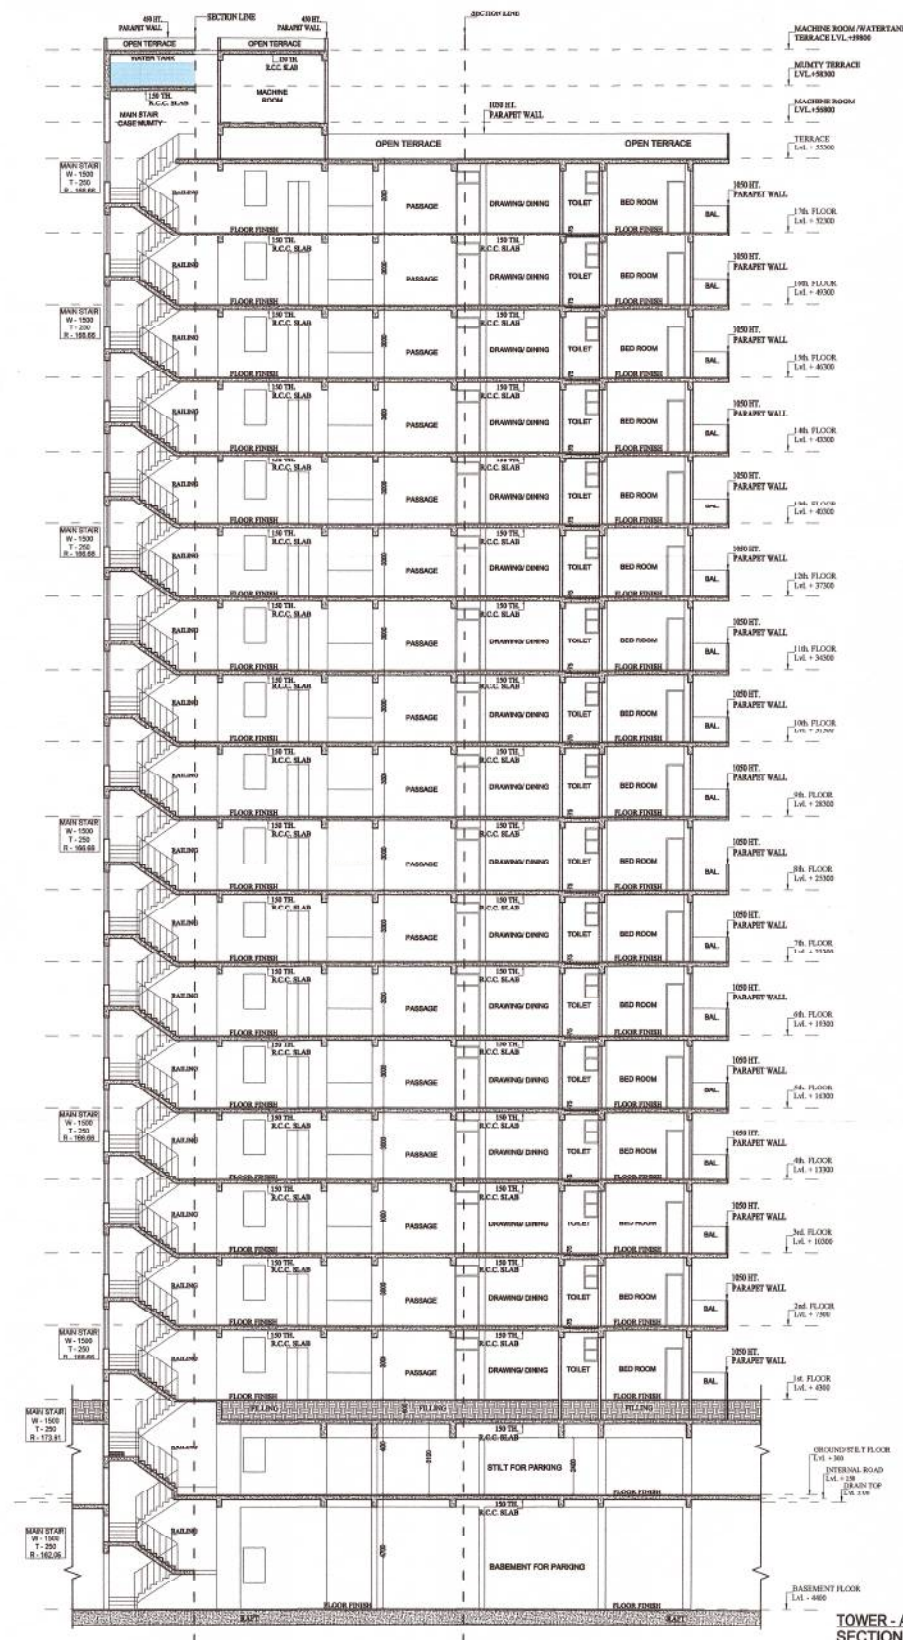

Greater Noida Industrial
APPROVED
 Vide Letter No. 1145 Dated: 14/2/2012
 Valid up to Date: 5/2012
 DGM
 (Plg. & Arch.)
 Asstt. Arch.
 Gen. Manager
 (Plg. & Arch.)
 S.M. (Plg.)

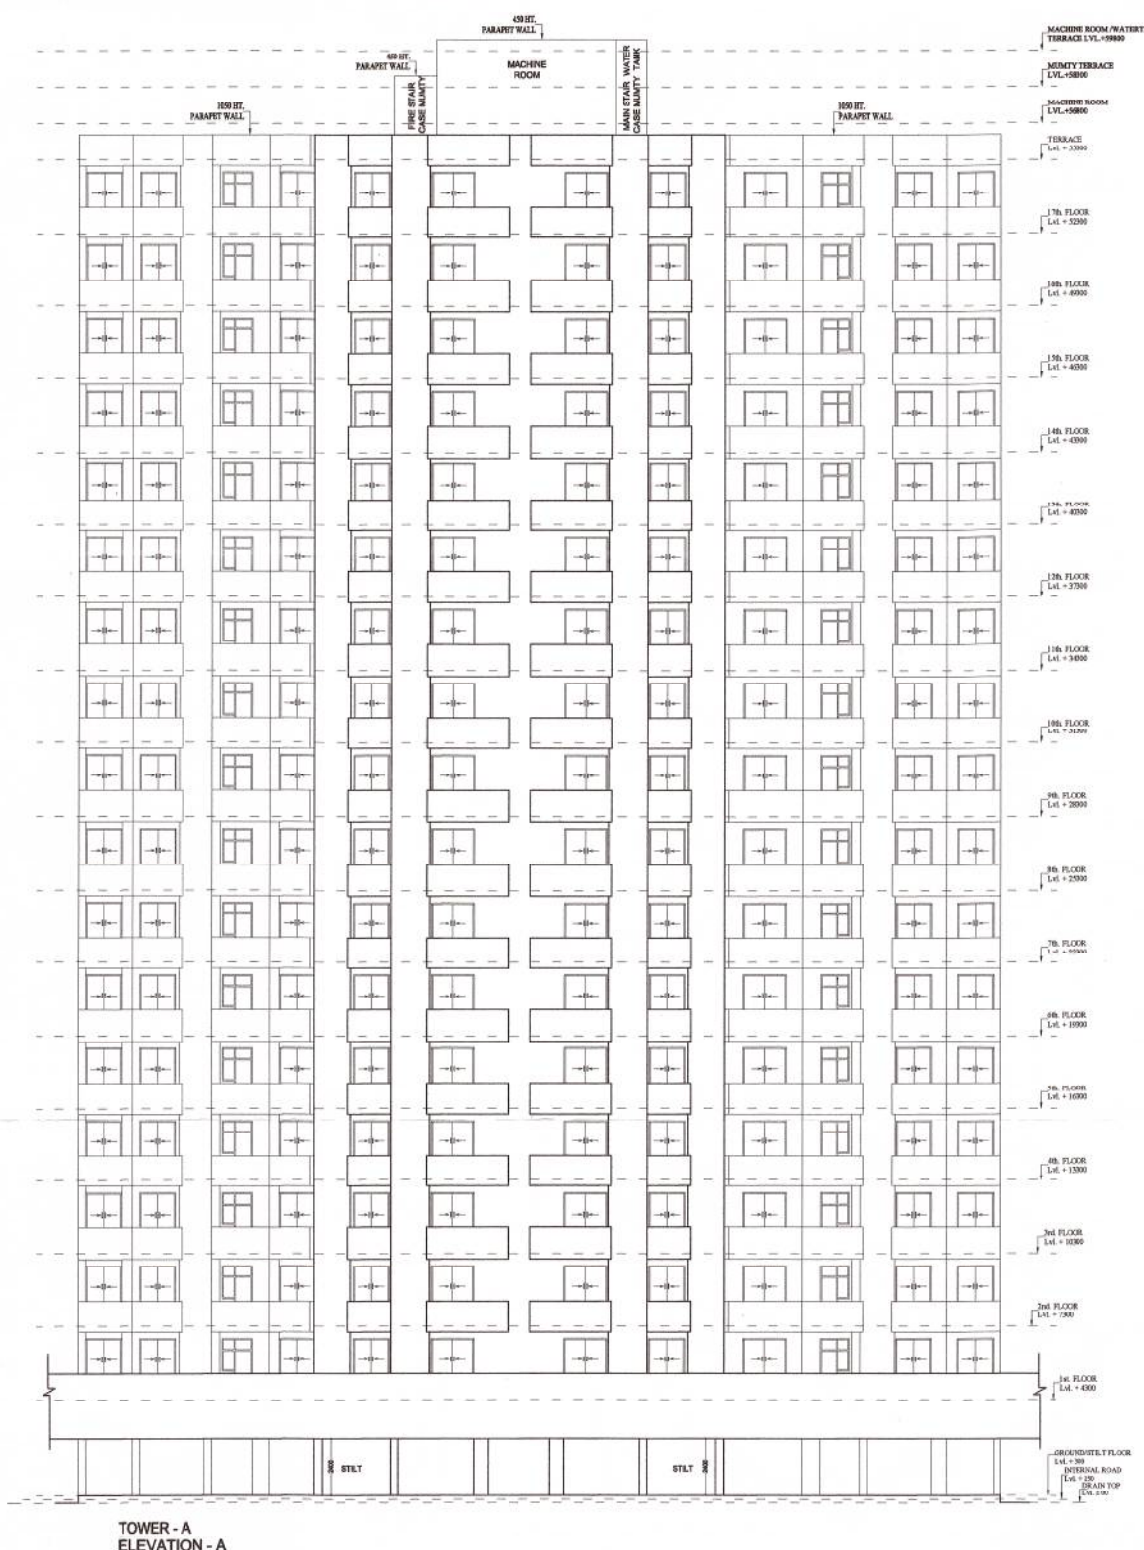

PROJECT :-
 GAYATRI AURA
 GROUP HOUSING AT PLOT
 NO.-GH-11, SEC.-01 GREATER NOIDA
BUILDERS & PROMOTER :-
 M/S GAYATRI HOSPITALITY &
 REALCON LTD.
DRAWING TITLE :- TOWER - A
ELEVATION - A
SECTION - A-A
ARCHITECTS :-
 Space Designers International
 B - 34, SECTOR-67, NOIDA
 PH : 91 9711833717, 16.16 & 20
 Mob: 9811670366, 9811326201
 e-mail : spacedsi@gmail.com, www.spacedsi.com
DRAWN BY :- CHECKED BY :-
 SANJAY VISHAL
SCALE 1 : 150
DATED :-
OWNER'S SIGN
ARCHITECT'S SIGN
DRG.NO. - 10