
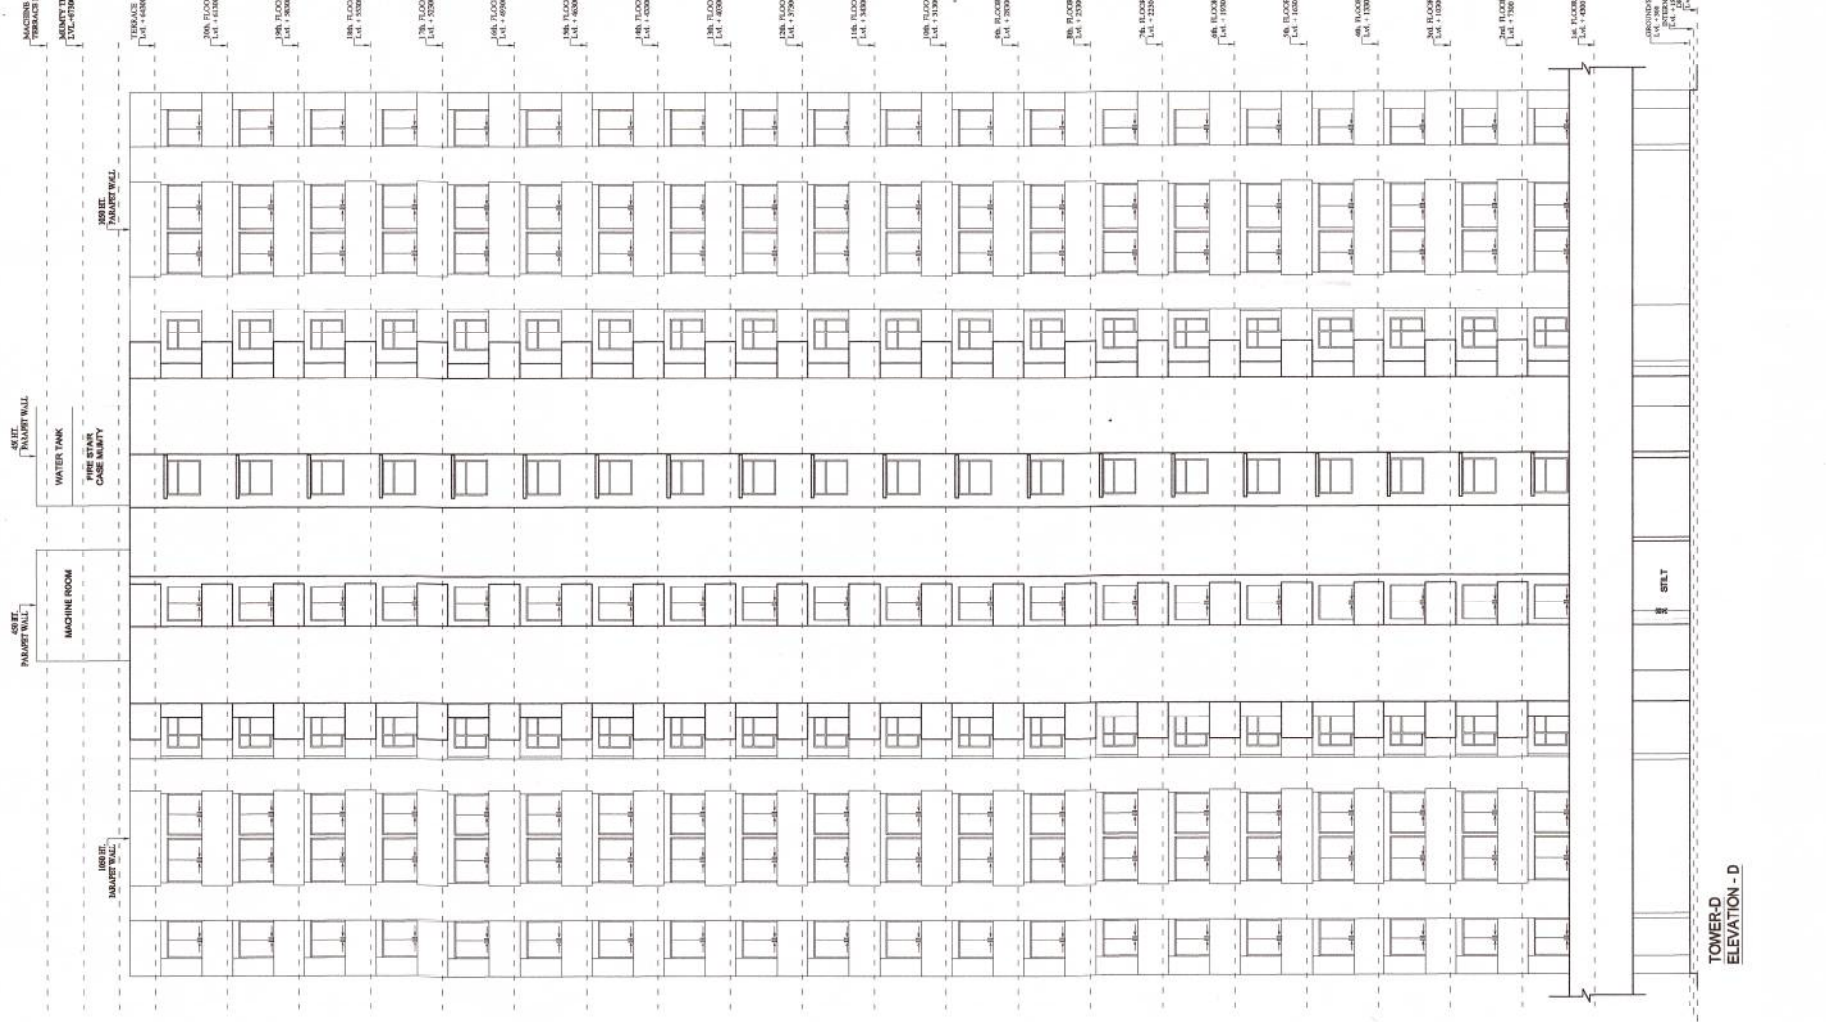
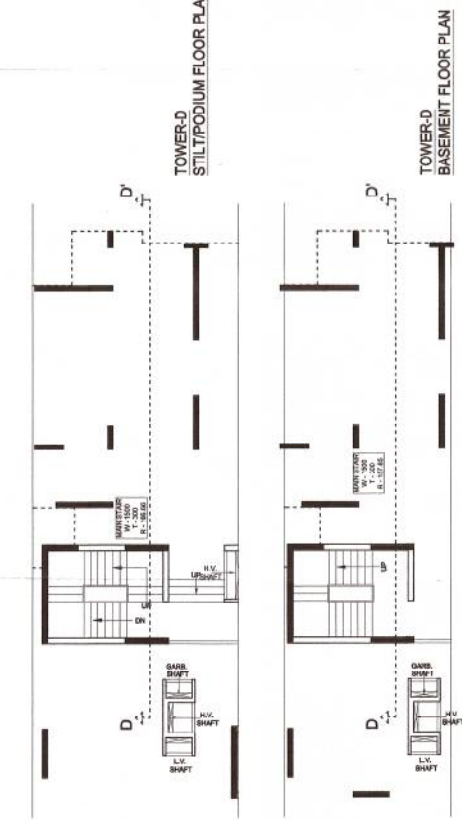


Greater Noida Inc. - Dev. Authority
APPE -VED
Date: 11/11/2012
Valid up to Date: 11/11/2012
Gen. Manager (Eng. & Arch.)
S.M. (Eng.)
Asst. Arch.
Asst. Arch.

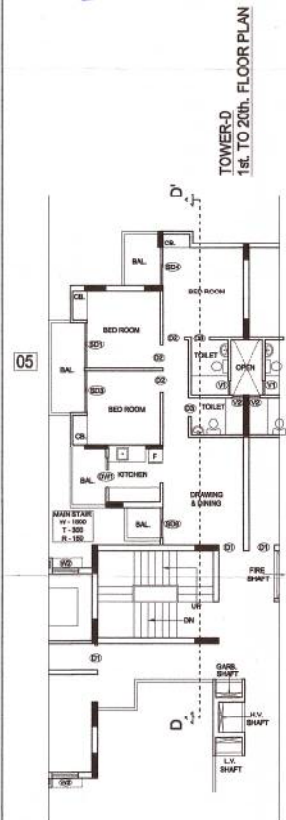

PROJECT :-
GAYATRI AURA
GROUP HOUSING AT PLOT
NO-GH-11, SEC -01 GREATER NOIDA
BUILDERS & PROMOTER :-
MS GAYATRI HOSPITALITY &
REALCON LTD.

DRAWING TITLE:- TOWER - D
ELEVATION - D
SECTION - D-D

ARCHITECTS :-
Sana Design International
8-A, Sector-01, Noida
Pin - 201301
Mob: 9910709081, 9910709082
e-mail: sdesign@sanadesign.com, www.sanadesign.com

DRAWN BY :- CHECKED BY :- SCALE 1:150 DATED :-
SABAR VISHAL

OWNER'S SIGN
ARCHITECT'S SIGN