


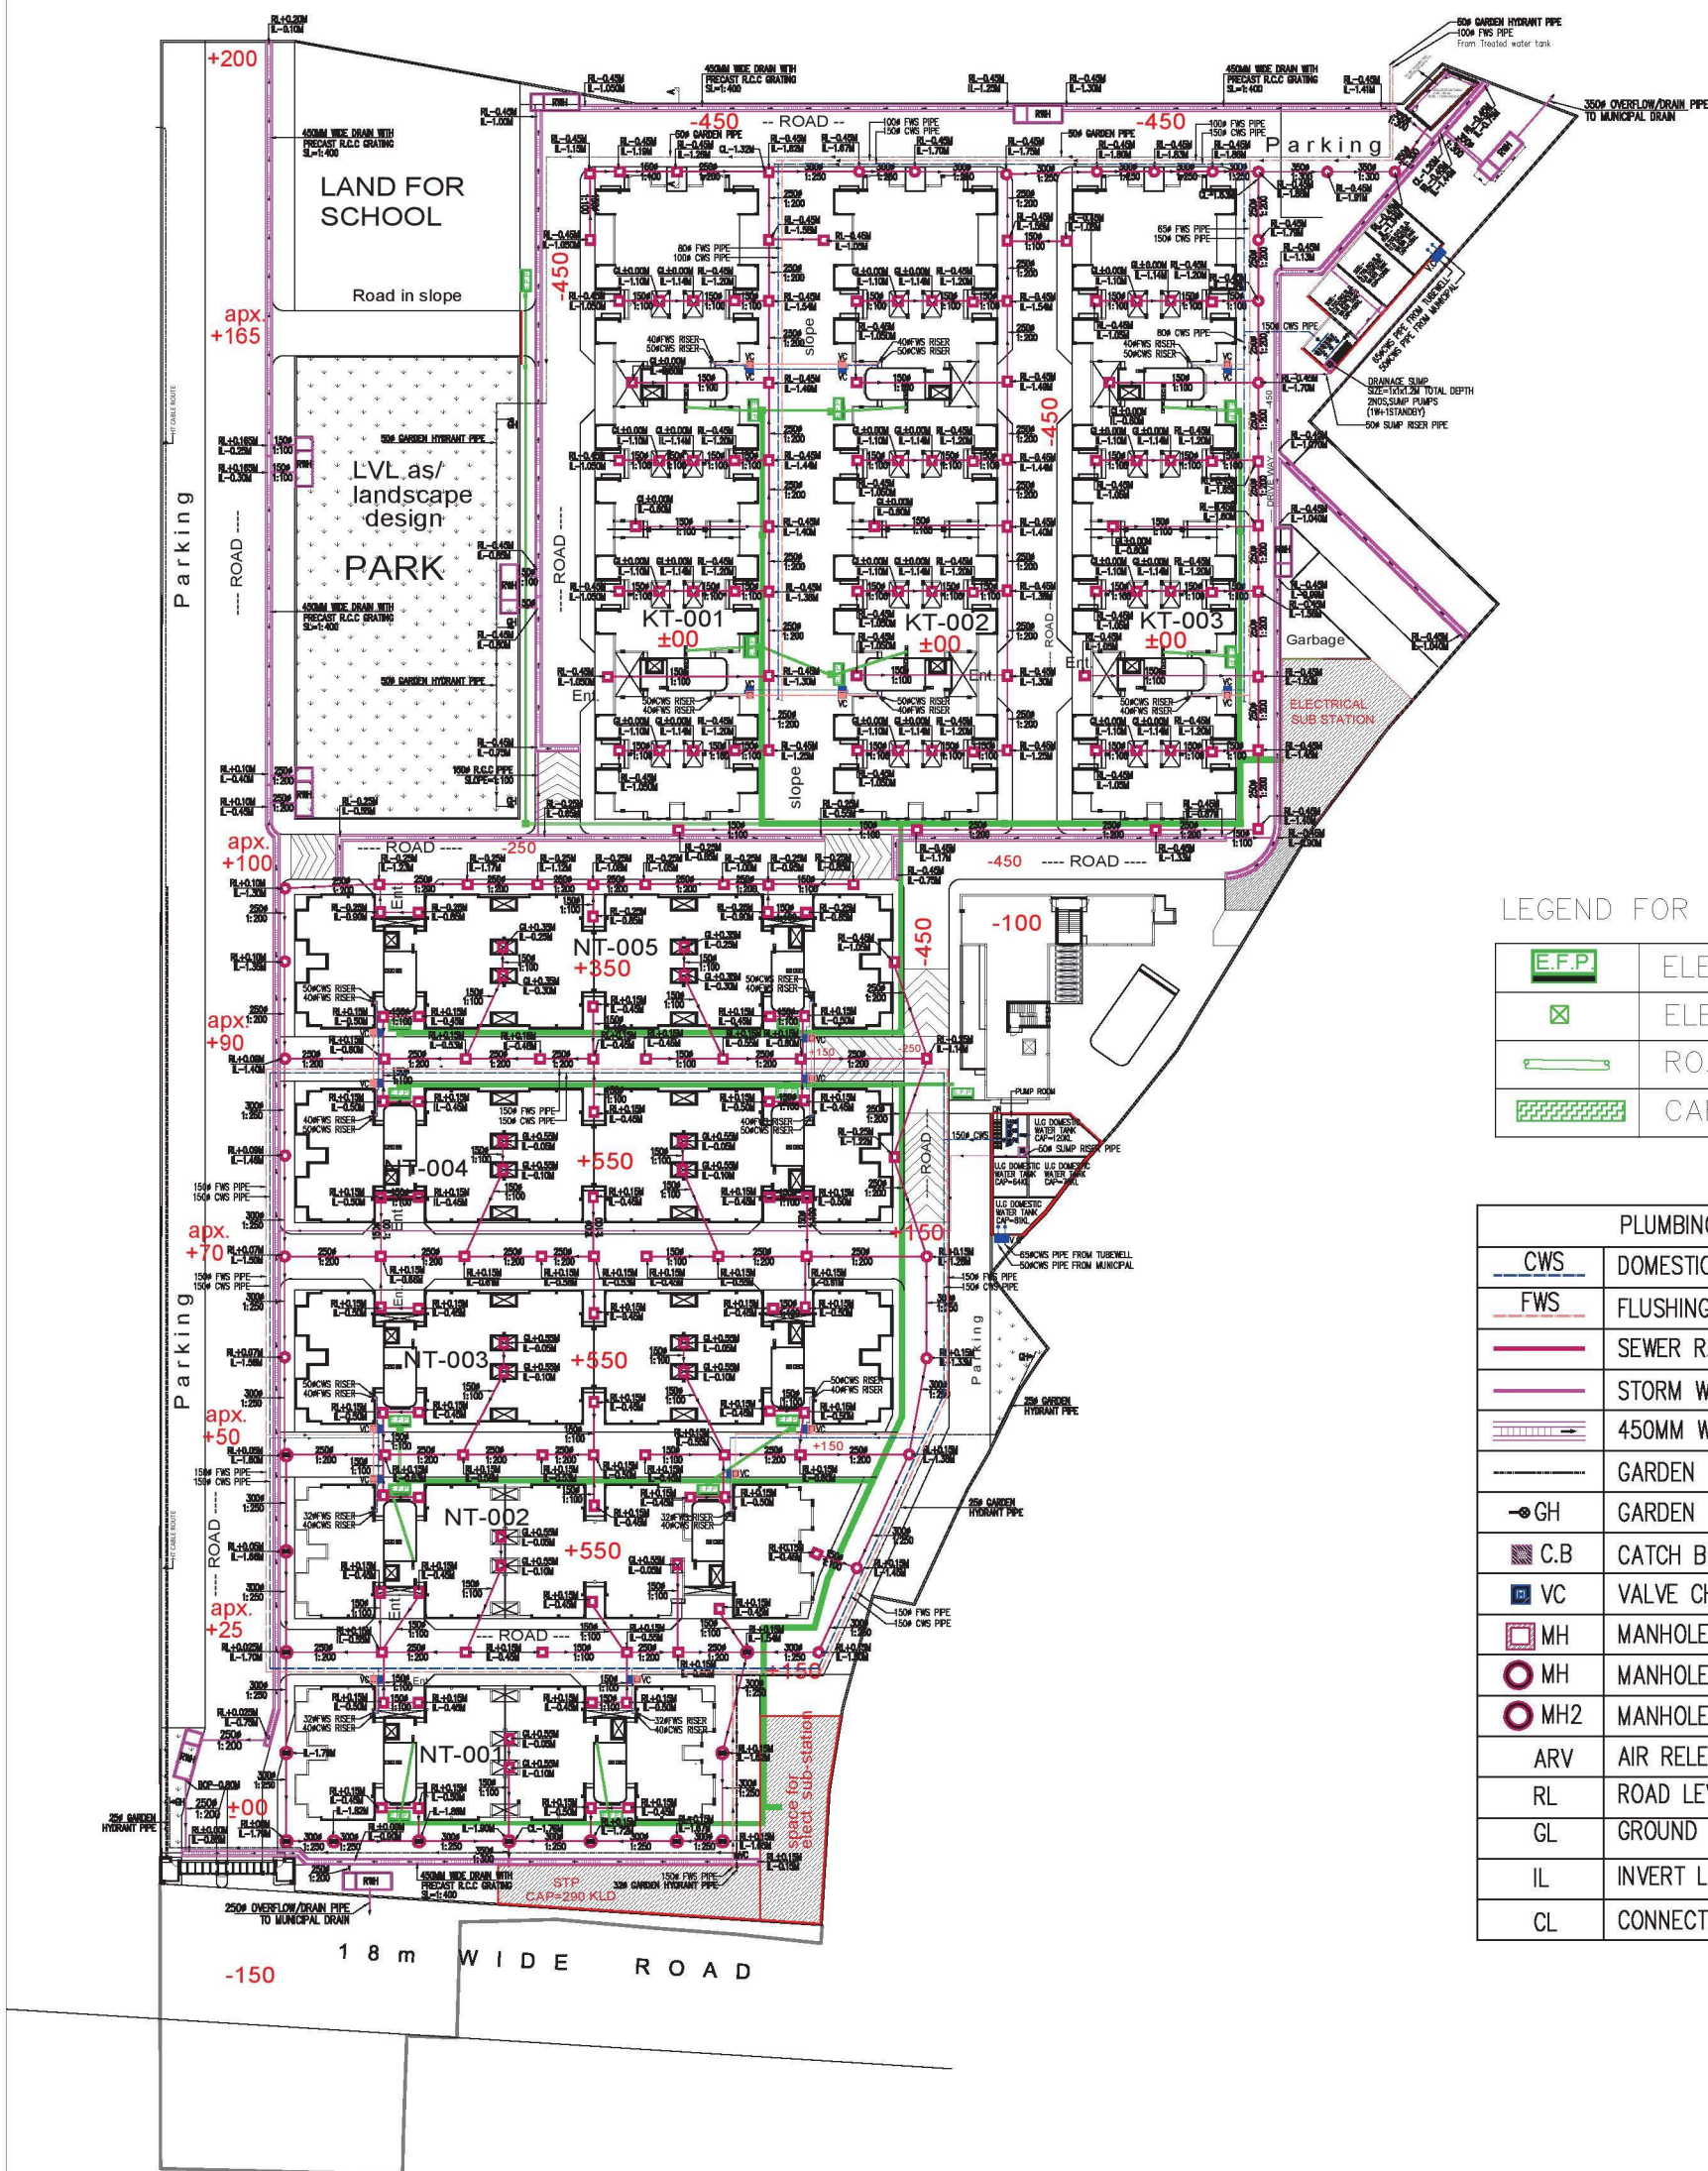

LEGEND FOR ELECTRICAL


	ELEC.FEEDER PILLAR
	ELEC.CHAMBER
	ROAD CROSSING PIPE
	CABLE TRANCH

PLUMBING LEGEND

CWS	DOMESTIC COLD WATER SUPPLY PIPE
FWS	FLUSHING WATER SUPPLY PIPE
	SEWER R.C.C PIPE
	STORM WATER DRAINAGE R.C.C PIPE
	450MM WIDE DRAIN CHANNEL
	GARDEN HYDRANT PIPE
	GARDEN HYDRANT
	CATCH BASINS 500X450MM
	VALVE CHAMBER 450X450MM
	MANHOLE 900X800MM
	MANHOLE 910MM DIA
	MANHOLE 1200MM DIA
ARV	AIR RELEASE VALVE
RL	ROAD LEVEL
GL	GROUND LEVEL
IL	INVERT LEVEL
CL	CONNECTION LEVEL

SITE PLAN WITH EXTERNAL SERVICES
(Water Supply Plan)

Ar. TAPAN KUMAR
Regd. No. CA/2002/30011
A-302, Aditya Celebrity Homes,
Sect-76, Noida-201301

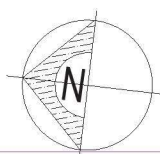

Ganpati Smart City Samridhi Comfort Homes