



- Electricity supply plan
o - Electric pole

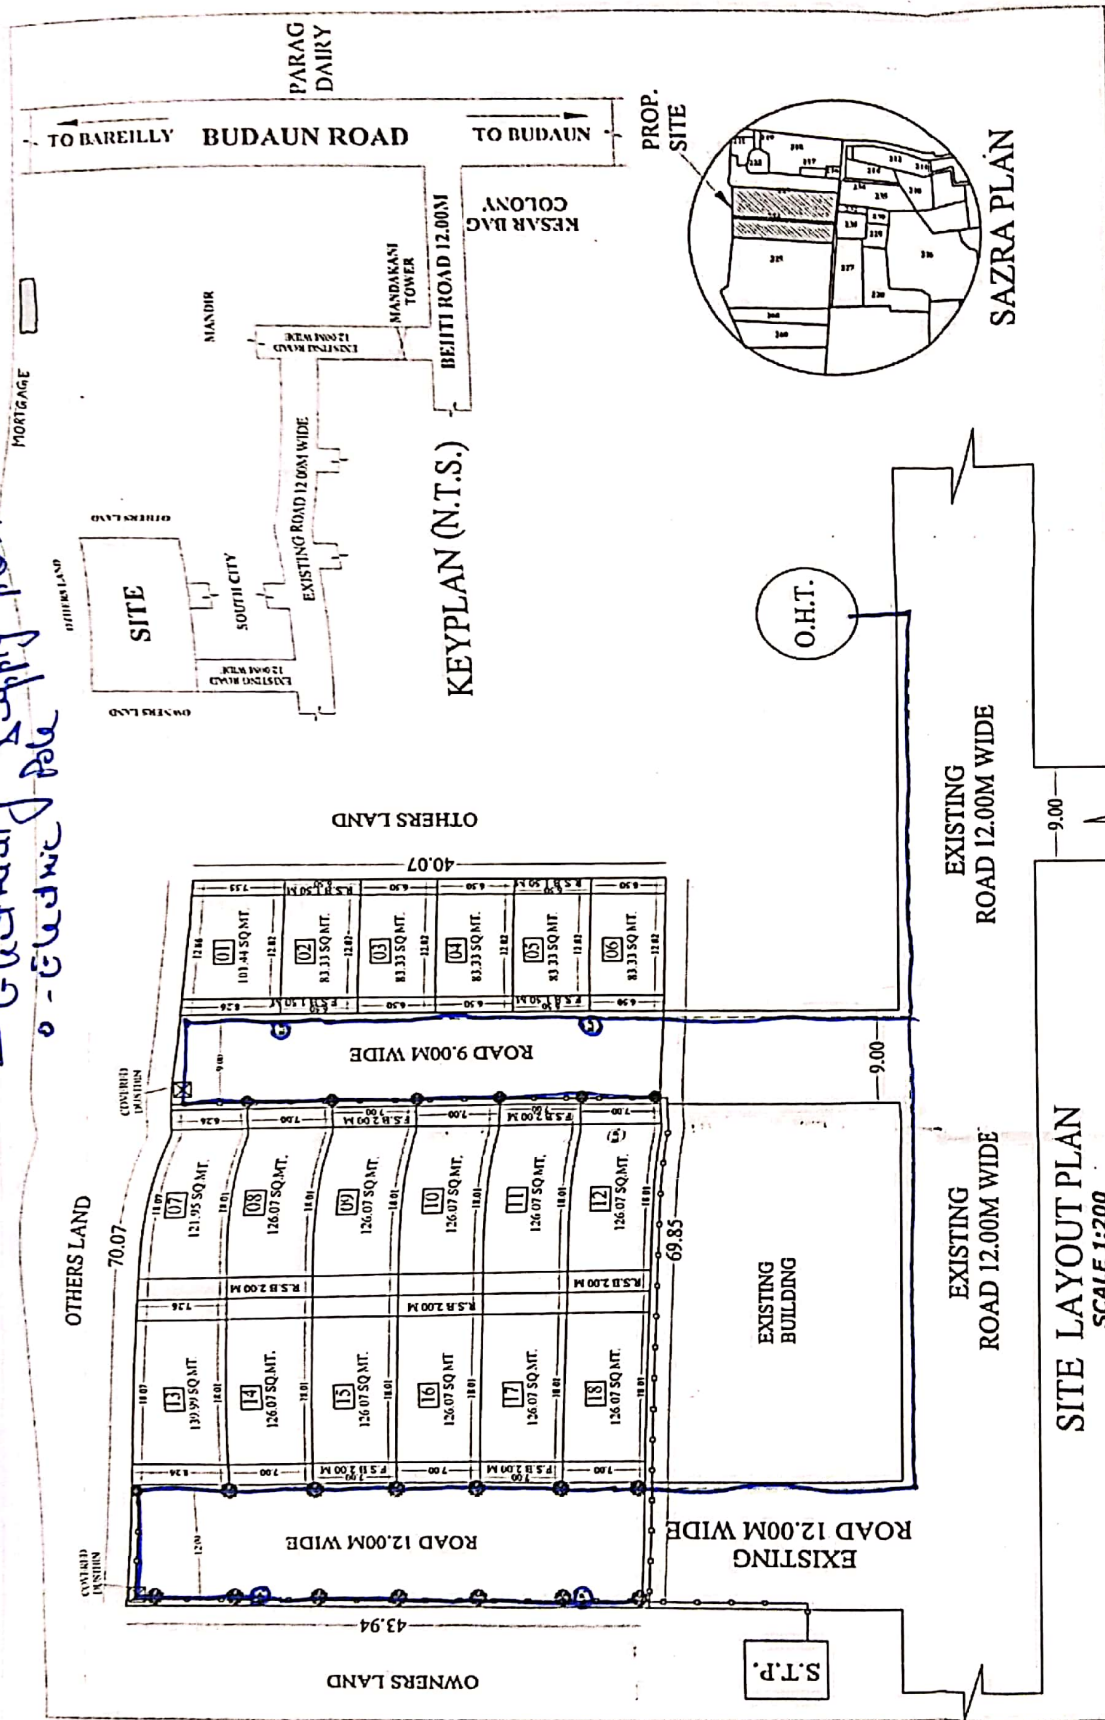

SITE LAYOUT PLAN
SCALE 1:200
SOUTH CITY LAYOUT
MAP ALREADY SANCTIONED

NOTE:
ALL SERVICE LINES WILL BE
CONNECTED WITH SOUTH CITY COLONY

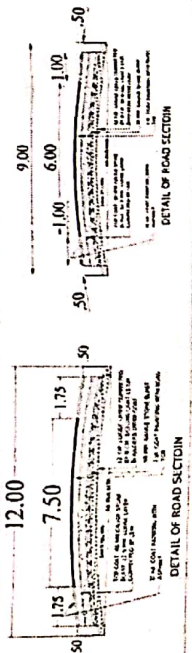

TOTAL SCHEME AREA				AREA UNDER ROAD				AREA UNDER PLOTTED WITH COM			
= 2931.23 SQ.MT.				= 872.30 SQ.MT.				= 2048.73 SQ.MT.			
AREA DETAIL											
Plot No.	Length (m Wth)	Width (m Wth)	Area (sq. Mtr)	POS.	Total Area in Sqm	FSB	RSB				
01	12.44	7.90	101.44	1.00	301.44	1.50	1.50				
02	12.42	6.50	81.13	3.00	416.65	1.50	1.50				
7	18.04	6.76	121.95	1.00	121.95	2.00	2.00				
08-17	18.01	7.00	126.07	3.00	630.35	2.00	2.00				
11	18.04	7.76	139.79	1.00	139.79	2.00	2.00				
14-18	18.01	7.00	126.07	3.00	630.35	2.00	2.00				
TOTAL			126.07	18.00	2048.73						

TITLE
PROPOSED RESIDENTIAL LAY-OUT PLAN FOR
SHRI GURPREET SINGH S/O SHRI PRITPAL SINGH
R/O- 17-A MODEL TOWN BAREILLY.

OWNER SIGN.
SIRI PRENPAL S/O SHRI SHALIGRAH
R/O- SABBALPUR TEH. FARIDPUR BAREILLY.

ARCHITECT SIGN.
SITA AT- KHASKA NO. 23 (P/224/P) SOUTH CITY VILLAGE
KARGAINA BADAUN ROAD, TEIL & DISTT- BAREILLY

LEGEND
ELECTRICITY REF. 5
DRAINAGE LINE
SETBACK LINE
SETBACK LINE
PROP.
NORTH
SCALE
ZONE
M.T.S.