

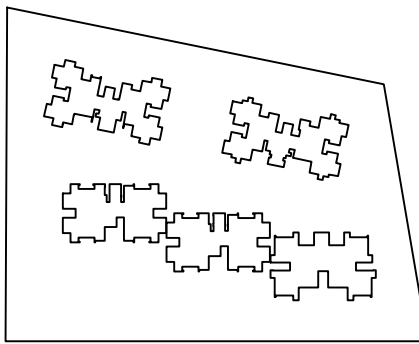


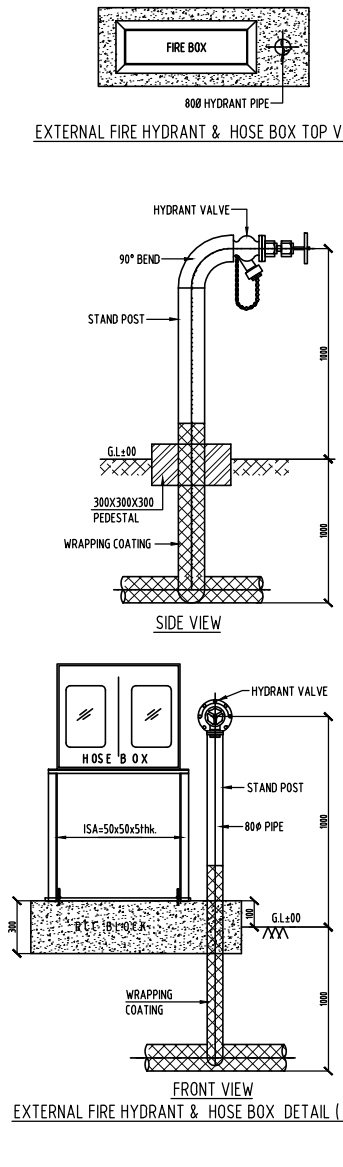

ROAD

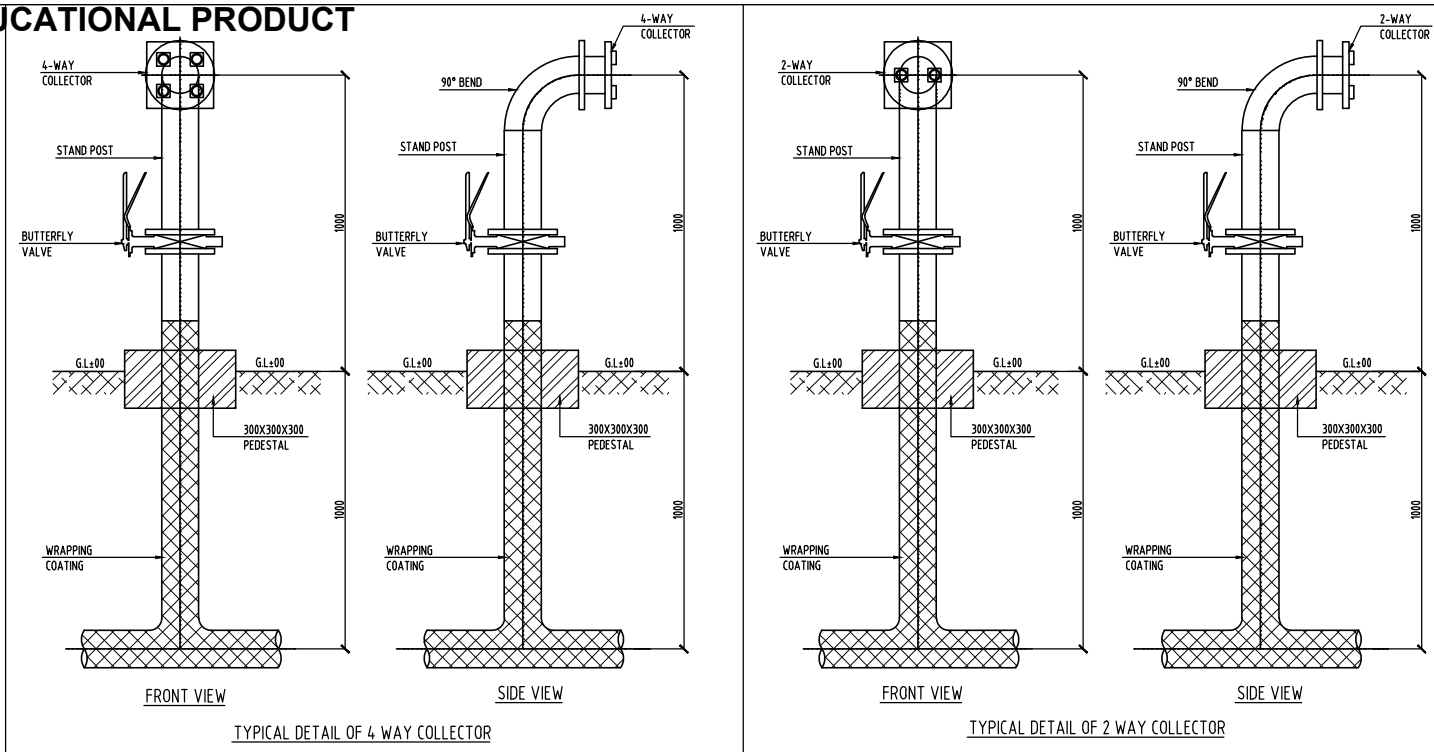

Rev.	Date	Remark
00	04-05-2016	

CLIENT:-
Ramprastha Realty PVT. LTD.

PROJECT:-
PLATINUM PREMIER AT
RAMPRASTHA GREENS , GHAZIABAD

PLUMBING & FIRE FIGHTING CONSULTANT :-
PEE CONSULTANTS
815-C, EAST OF LONI ROAD
SHAHADRA, DELHI-110093
PH: 011-22816297,22815897
EMAIL: nrcons@gmail.com

TITLE:- FIRE FIGHTING SITE LAYOUT PLAN	Drg. No
SCALE=A1@1:300	
Drawn - RAJA RAM	
Checked - ANOOP	