


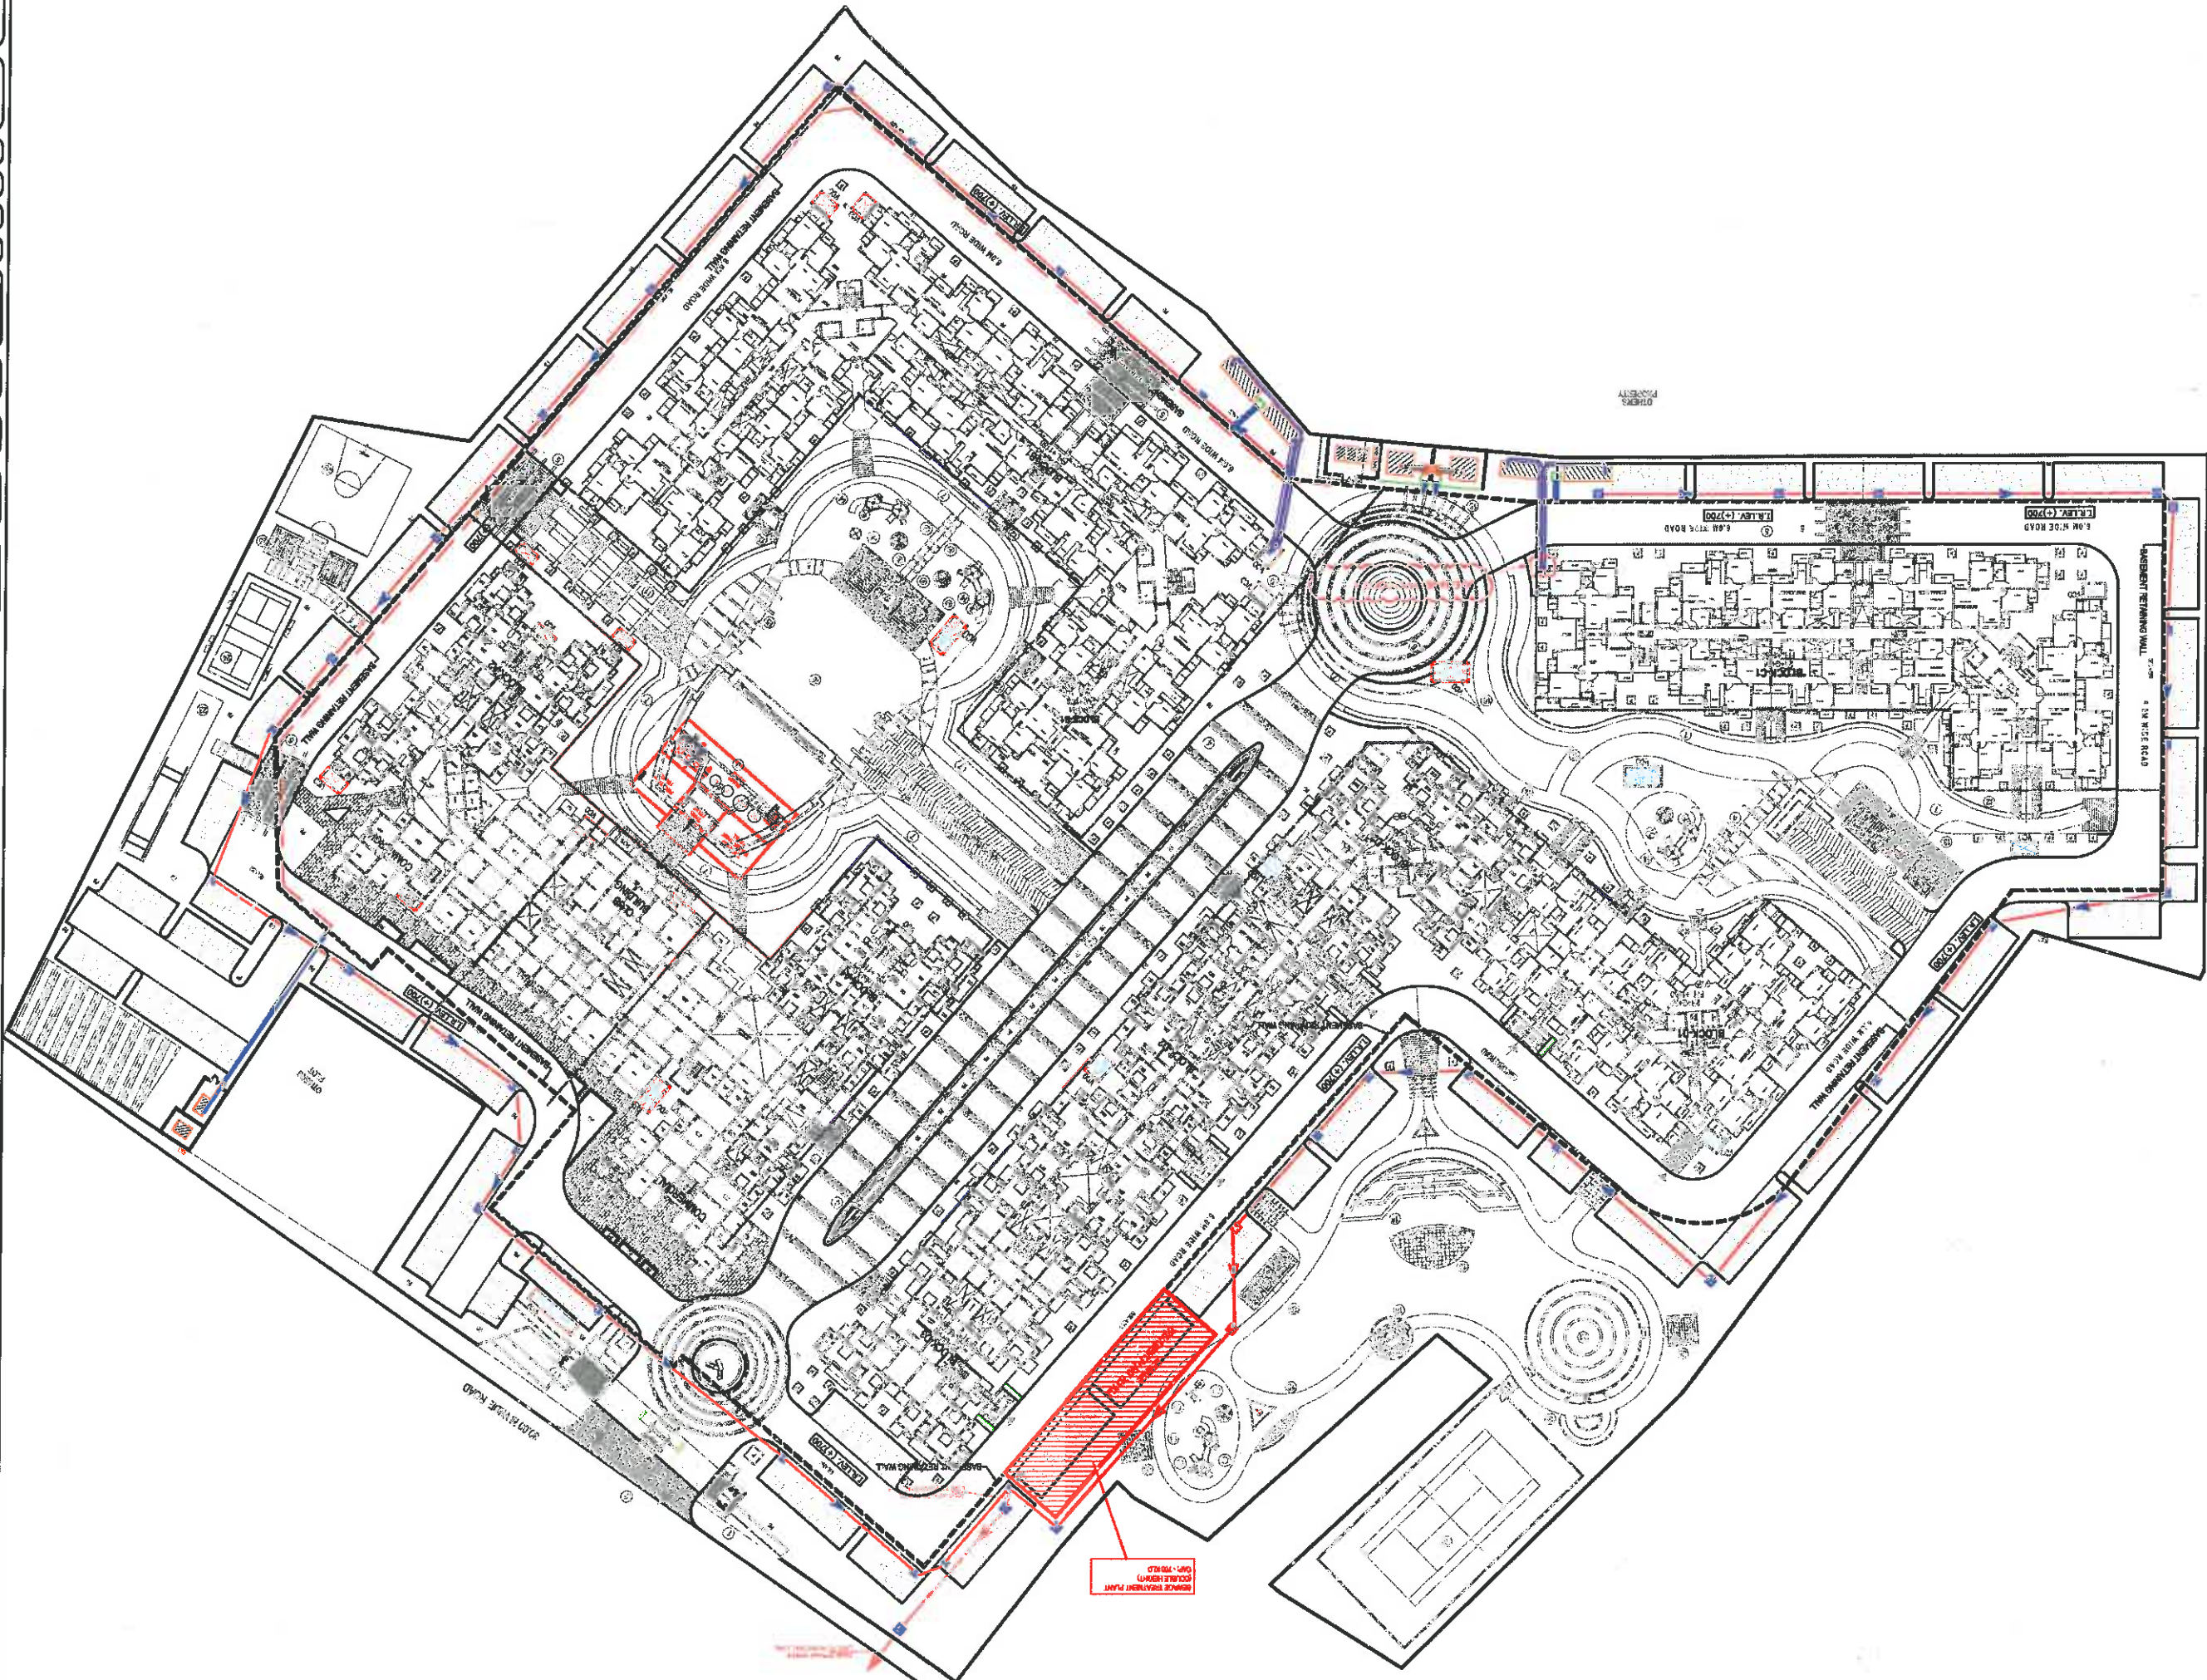

Notes: SEWERAGE SYSTEM

| S. No. | SYMBOL | DESCRIPTION             |
|--------|--------|-------------------------|
| 1.     | M.H.   | MANHOLE                 |
| 2.     | —      | SEWER LINE              |
| 3.     | —      | ADJACENT RETAINING WALL |

Project: PROPOSED SAVOUR PARK MOHAN NAGAR GHAZIABAD (U.P.)

Title: LAYOUT PLAN

Sub title: EXTERNAL SEWERAGE SYSTEM

Drawing Released For: ☐ ADVANCE COPY ☐ CONSTRUCTION ☐ APPROVAL ☒ RERA SUBMISSION

Drg. No: SAVOUR / ES / P - 01

Scale: 1:450

Drawn By: Rakay

Design By: Sanjay Goid

Date: August 2017

Ckd By: Arvind Hameha

Architects: DEEPAK MEHTA & ASSOCIATES ARCHITECTS, PLANNERS, VALUERS, LANDSCAPE & INTERIORS PLOT NO. 10, ABHINAV PARK, L.S.C. MAYAPUR VILLAGE PH I DEHRA DOWRY, GAZIABAD, U.P. 201005 TEL: 052271180 FAX: 052271180

Services Consultant: Consummate Engineering Services (P) Ltd. India Office: B-87, Sector-67, Noida-201301 Tel: (0120) 2993000 / 2993001 Fax: (0120) 2993002 / 2993003 Email: info@consummate.in, website: www.consummate.in