


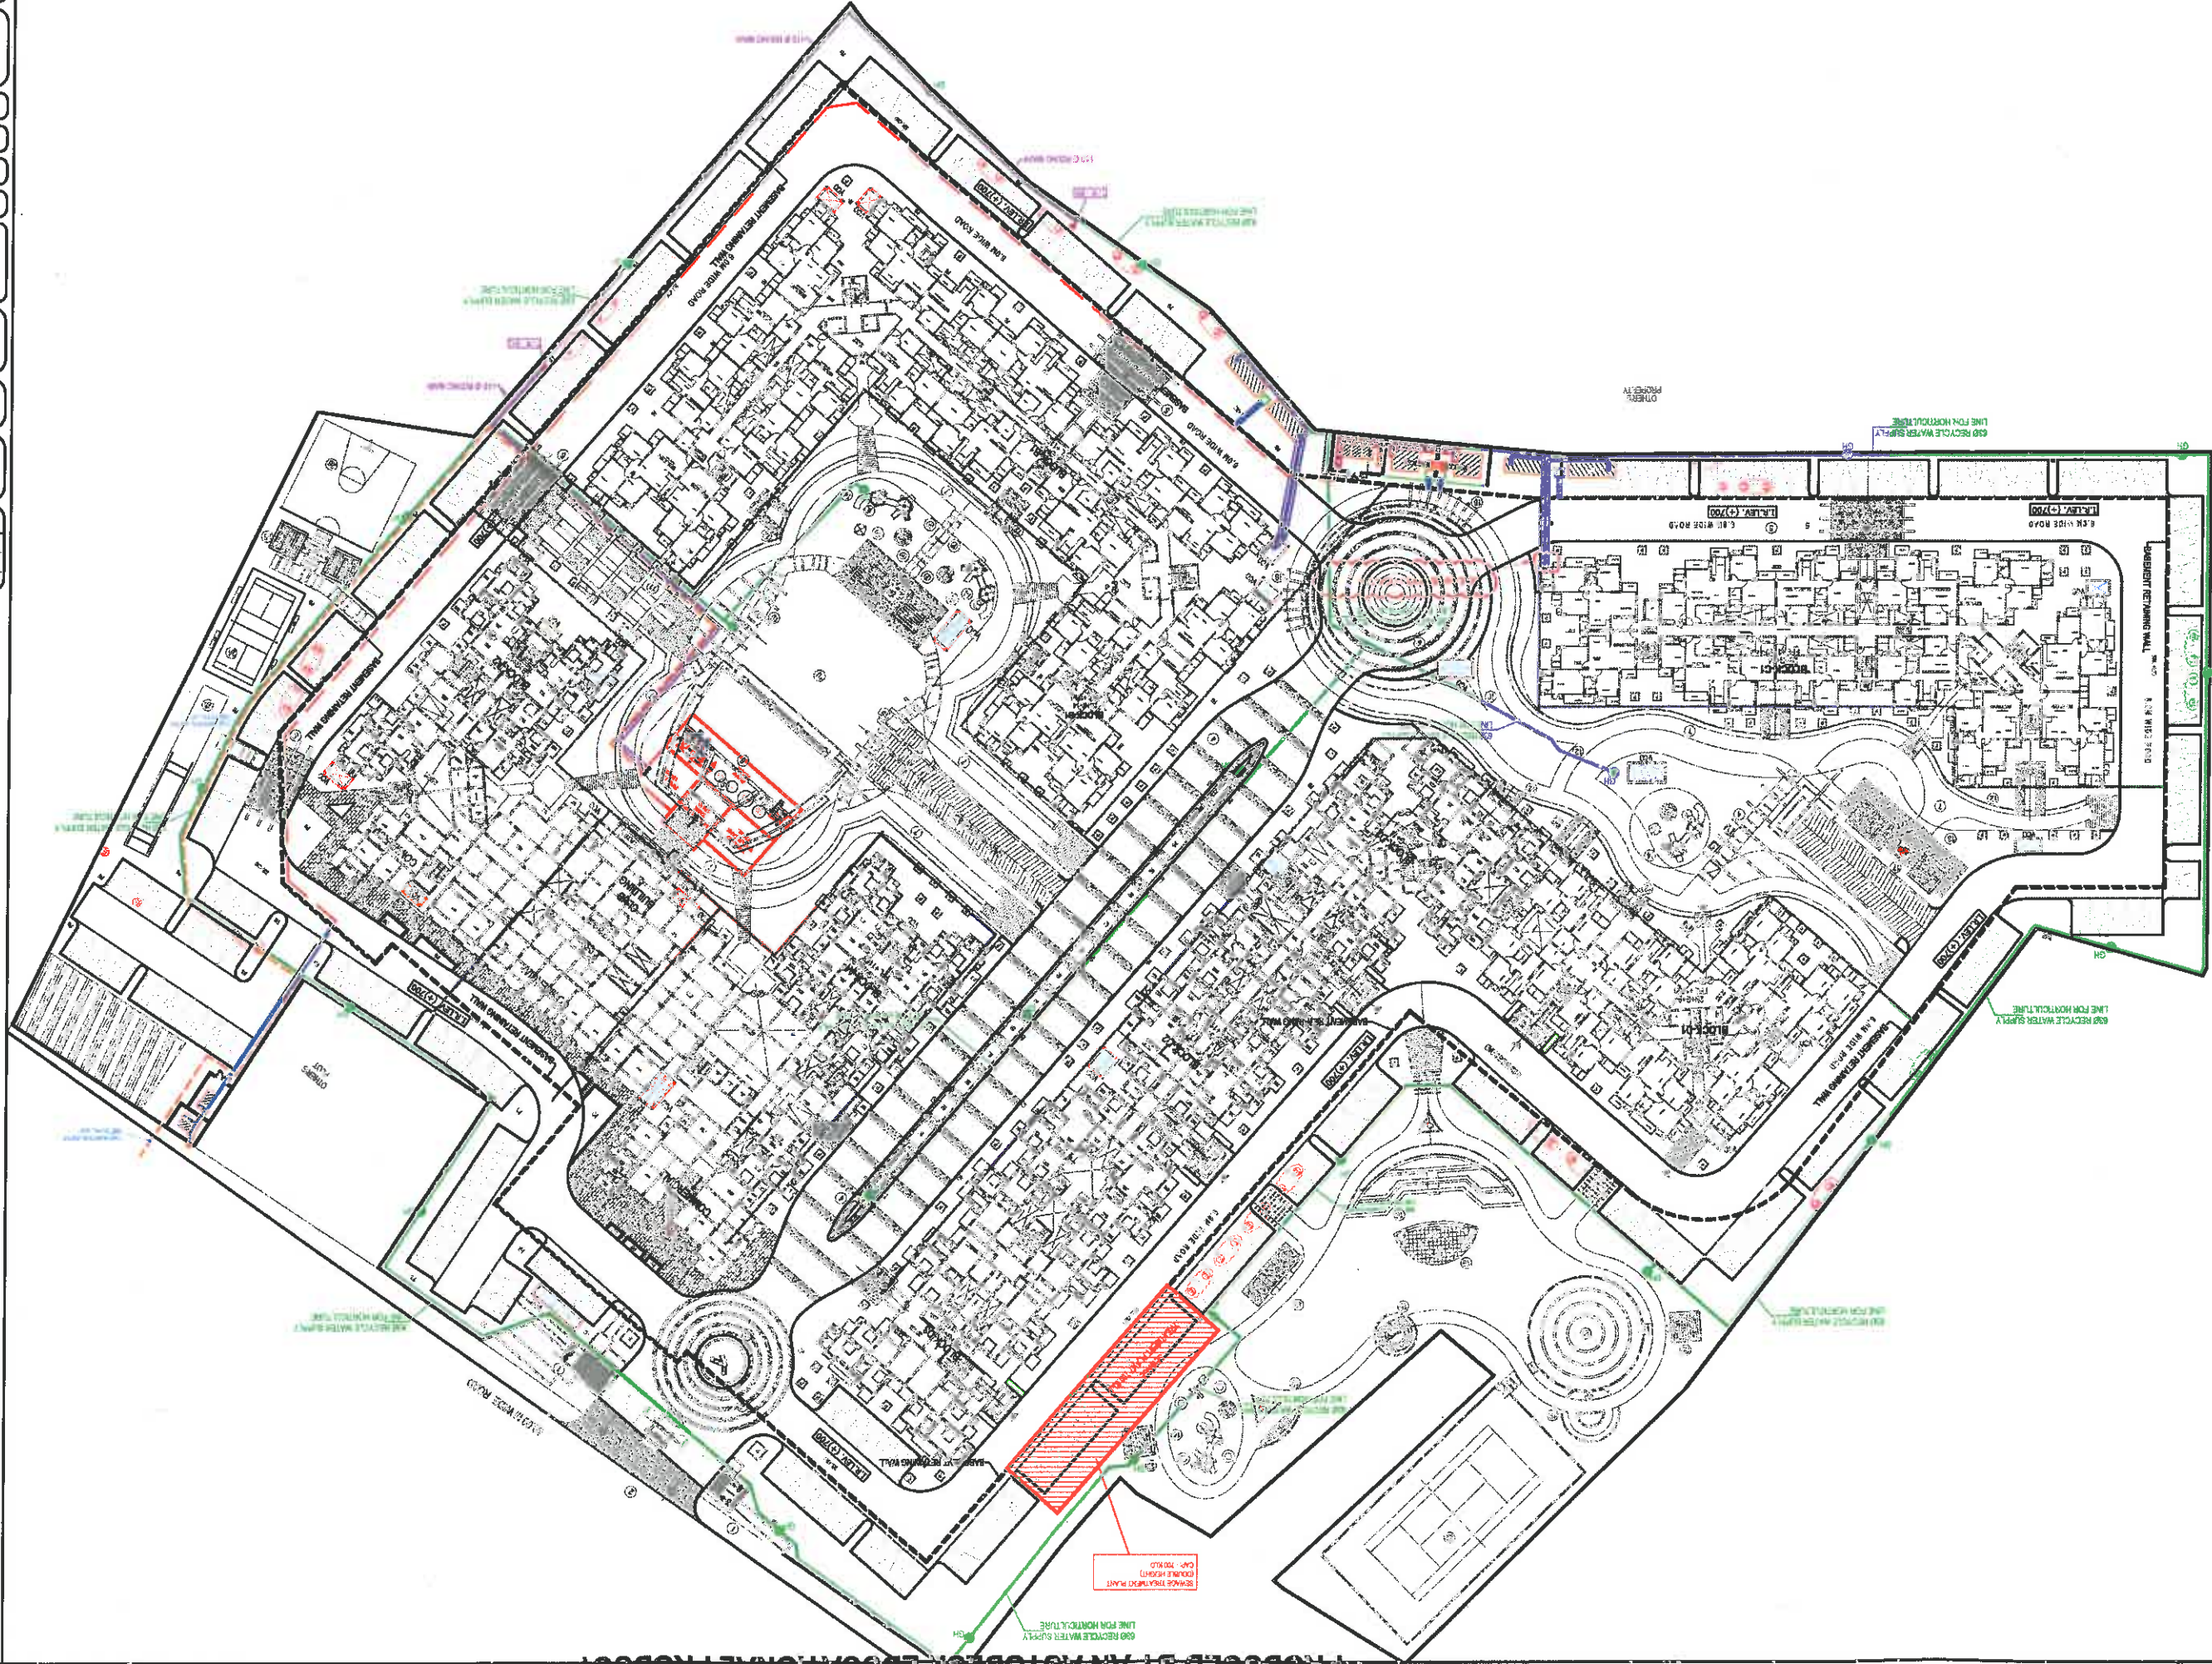

Services Consultant
cespi
Consumable Engineering Services (P) Ltd.
Head Office : B-27, Gurgaon - 201 301
Tel : (0120) 282800 (20 Lines)
Fax : (0120) 282800
Branch Office : 100, Park Road, Gurgaon
Tel : (0120) 282800
Fax : (0120) 282800
Email : info@cespi.in, website : www.cespi.in

Architects :
DEEPAK MEHTA & ASSOCIATES
ARCHITECTS, PLANNERS, LANDSCAPE ARCHITECTS
PLOT NO. 16, SECTOR 14, Gurgaon - 201 301
Tel : (0120) 282800 (20 Lines)
Fax : (0120) 282800
Email : info@deepamehta.com, website : www.deepamehta.com

Approved By :
Date : August 2017
Design By : Sanjay Goyal
Drawn By : Rishabh

Scale : 1:400
Dwg. No : SAVOUR/ES/P-02

☐ ADVANCE COPY
☐ CONSTRUCTION
☐ APPROVAL
☒ REBA SUBMISSION

Drawing Released For :
EXTERNAL WATER SUPPLY SYSTEM

Title :
LAYOUT PLAN

Project :
PROPOSED SAVOUR PARK
MOHAN NAGAR GHAZIABAD (UP)

Rev. No.	Date	Revision

S. No.	SYMBOL	DESCRIPTION
1.		RECYCLED WATER SUPPLY PIPE LINE
2.		WASTEWATER SUPPLY PIPE LINE
3.		SEWER LINE (200 DIA.)
4.		PROPOSED TUBE WELL
5.		EXISTING RETAINING WALL
6.		GARDEN HYDRANT
7.		WASTEWATER CHAMBER FOR ISOLATING WAVE
8.		

LEGEND :