


47.41 Mt. Distance Between Scheme Boundary And Center Line Of The 45.00 Meter Wide Road.

PROPOSED PROPERTY DETAILS INDEX

- 4.85 M X 8.40 M SIZE PLOTS 73 Nos.
- 6.00 M X 12.50 M PLOTS 47 Nos.
- 5.41 M X 11.20 M SIZE PLOTS 27 Nos.
- 8.50 M X 15.00 M SIZE PLOTS 03 Nos.

Handwritten signatures: A.P. Kumar, Jit

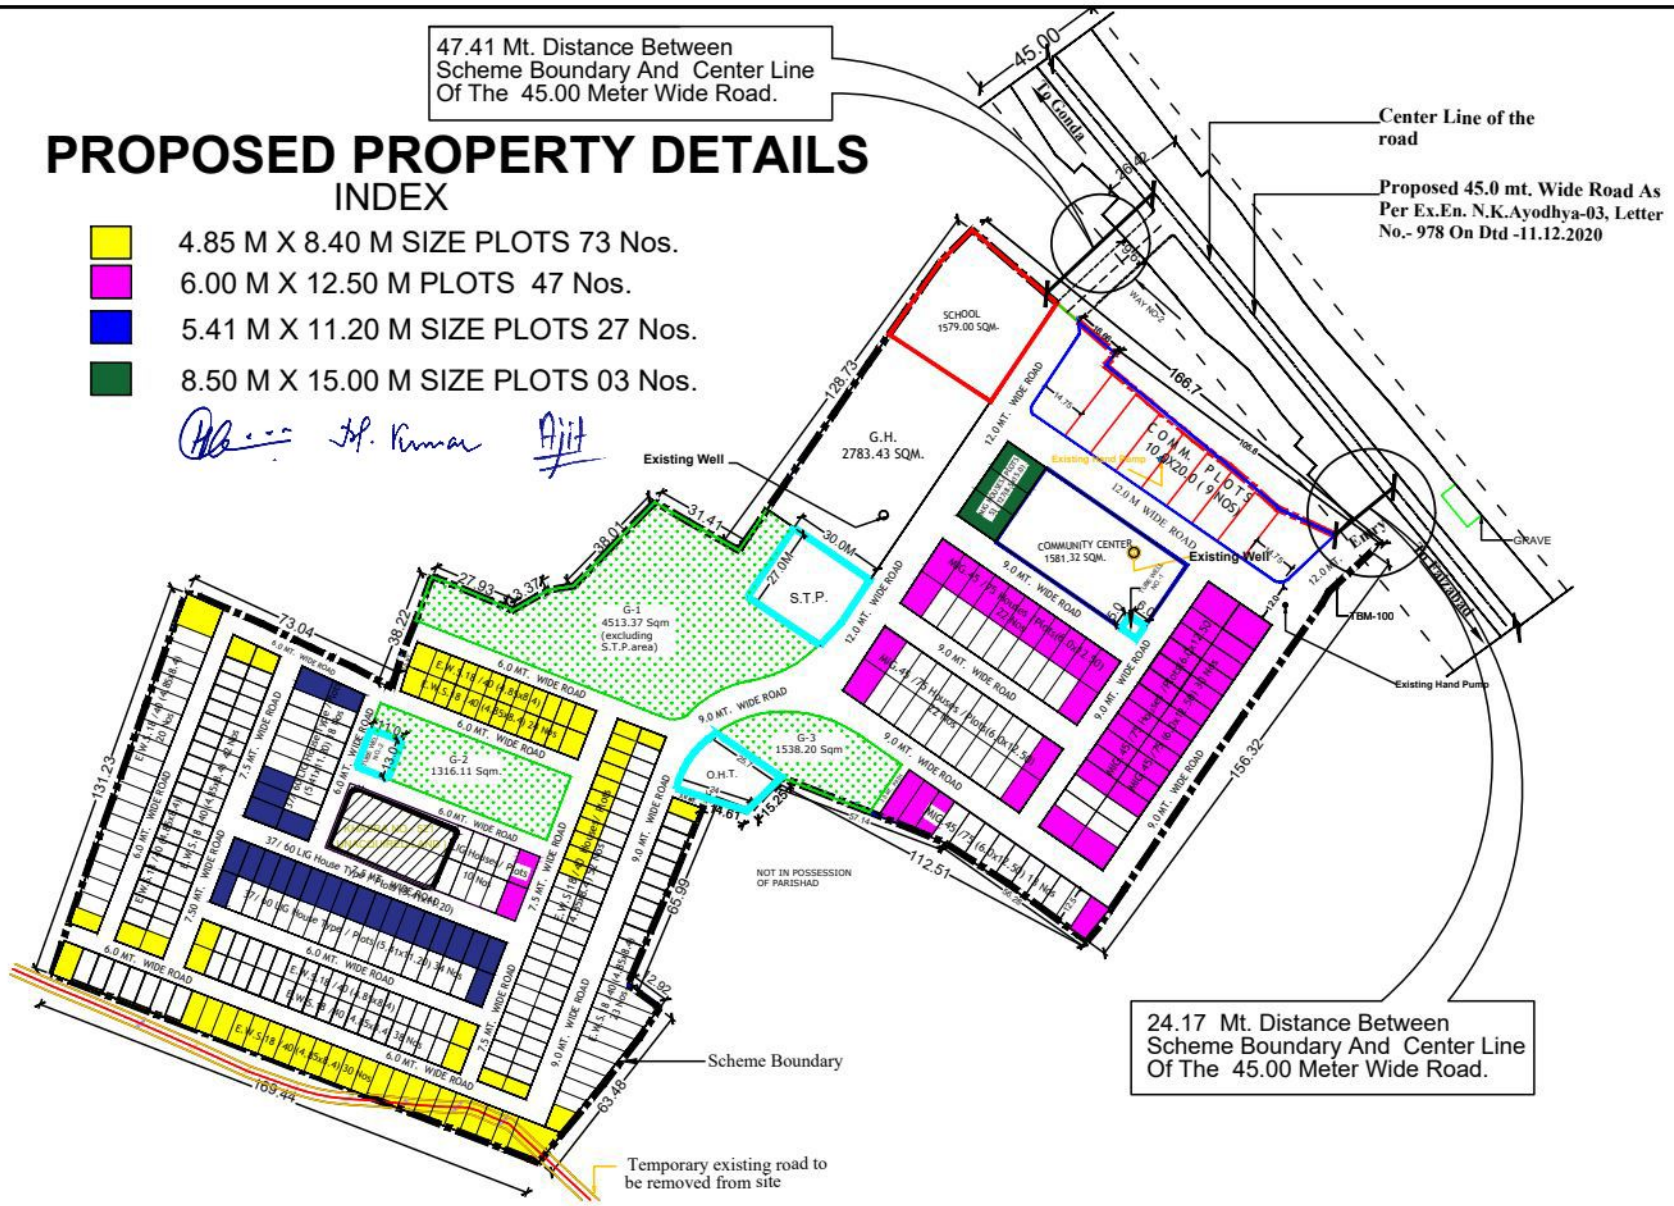

24.17 Mt. Distance Between Scheme Boundary And Center Line Of The 45.00 Meter Wide Road.

DRG. NO.

NOTE:-
 1. THIS LAY OUT PLAN OF BHOOMI VIKAS AND GRAHSTHAN YOJNA AT GONDA-FAIZABAD MARG , DISTT.- GONDA, UTTAR PRADESH HAS BEEN PREPARED ON THE BASIS OF LAND DIMENSION SURVEY DRAWING RECEIVED FROM E.E. , C.D.-2 (AND DISCUSSION WITH A.P.)VIDE HIS LETTER NO.- 607 / BHAWAN-45 / 85 DT. 21.03.2018.
 *THIS LAYOUT PLAN HAS BEEN REVISED ON THE BASIS OF FEASIBILITY RECEIVED FROM Ex. En. N.K.-2 VIDE HIS LETTER NO.1132/ BHAWAN-45 /141 ON DATED: 16.05.18 AND ORAL DISCUSSION WITH A.P. AND EX.EN. C.D.2 ON DATED:15.5.18.
 *THIS LAYOUT PLAN HAS BEEN REVISED ON THE BASIS OF ORAL DISCUSSION WITH A.P. AND EX.EN. C.D.2 ON DATED: 1.6.18.
 *THIS LAYOUT PLAN HAS BEEN REVISED ON THE BASIS OF FEASIBILITY RECEIVED FROM Ex. En. N.K.-2 VIDE HIS LETTER NO.1303 / BHAWAN-45 /167 ON DATED: 04.06.18 AND DISCUSSION WITH A.P. AND EX.EN. C.D.2 ON DATED:11.6.18.
 *THIS LAYOUT PLAN HAS BEEN REVISED ON THE BASIS OF INFORMATION RECEIVED FROM Ex. En. N.K.-2 VIDE HIS LETTER NO. 1938 / BHAWAN-45 /203 ON DATED: 30.07.18.
 *THIS LAYOUT PLAN HAS BEEN PREPARED ON THE BASIS OF FEASIBILITY RECEIVED FROM Ex. En. N.K.-2 VIDE HIS LETTER NO.2187 BHAWAN-45 /221 ON DATED: 1.09.18
 * IN THE L.O.P. APPROACH ROAD TO SCHEME HAS BEEN MARKED AS PER DISCUSSION WITH EX.EN. C.D.2 ON DATED:06.09.18
 * 12.0 M. WIDE ROAD IN FRONT OF PRIMARY SCHOOL & G. H. AS SHOWN IN LAYOUT.
 * THIS LAYOUT PLAN HAS BEEN FINALIZED ON THE BASIS OF FEASIBILITY RECEIVED FROM Ex. En. N.K.-2 VIDE HIS LETTER NO.2235 / BHAWAN-45 /224 ON DATED: 10.09.18.

SCHEME BOUNDARY ———
SCHEME AREA = 56108.126 SQM.
 (INCLUDING KHASRA NO.- 521, area= 768.00 sqm.)
SCHEME AREA = 55340.126 SQM.
 (EXCLUDING KHASRA NO.- 521, area= 768.00 sqm.)

SCHEME
 BHOOMI VIKAS AND GRAHSTHAN YOJNA
 AT GONDA-FAIZABAD MARG , DISTT.-
 GONDA , UTTAR PRADESH .

PROJECT
 ZONAL DEVELOPMENT PLAN

DATE : 12.10.2018 NORTH
 SCALE :

| | |
|--|----------------|
| SMITA ARCH. ASSTT. | |
| PRABHAVATI SURI A.I.A. ASSTT. ARCH. PLANNER | SD... 12.10.18 |
| ARVIND DEO B.ARCH.,A.I.A.,M.A.M.B.A.(PM),M.ARCH.(LAND) ARCHITECT PLANNER | SD... 15.10.18 |
| S. K. RAITANI CHIEF ARCHITECT PLANNER | SD... 15.10.18 |
| AJAY CHAUHAN I.A.S. AVAS AYUKT | SD... 30.11.18 |

NOTE DATED- 22.01.2021
 1. IN THE PREVIOUS SANCTION LAY OUT PLAN O.H.T., TUBE WELL AND S.T.P. HAS BEEN MARKED ON THE BASIS OF DIMENSIONS RECEIVED FROM EX.EN. NIRMAN KHAND AYODHYA-03, VIDE HIS LETTER NO.- 978 ON DTD - 11.12.2020 AND LETTER NO. - 1001 ON DTD:-17. 12.2020.
 2. LOCATION OF O.H.T., TUBE WELL AND S.T.P. HAS BEEN REVISED ON THE BASIS OF DIMENSIONS AND INFORMATION RECEIVED FROM S.E. AYODHYA , VIDE HIS LETTER NO. 317 ON DATED: 16.12.2020.
 3. IN THIS LAY OUT PLAN, LOCATION OF O.H.T., TWO TUBE WELL AND S.T.P. HAS BEEN FINALIZED ON THE BASIS OF FEASIBILITY RECEIVED FROM EX.EN. NIRMAN KHAND AYODHYA-03, VIDE HIS LETTER NO.- 1013 ON DATED: 18.12.2020.
 4. IN THIS LAY OUT PLAN, LOCATION OF O.H.T., TWO TUBE WELL AND S.T.P. HAS BEEN FINALIZED ON THE BASIS OF DECISION TAKEN IN H.L.C. ON DTD: 01.01.2021

NOTE DATED 5.10.18:-
 * THIS LAYOUT PLAN HAS BEEN REVISED ON THE BASIS OF DISCUSSION AND INSTRUCTION GIVEN BY H.C. ON DATED:26.9.18
 (I) IN THIS REVISED L.O.P. 01 NO. SCHOOL PLOT HAS BEEN PROPOSED NEAR GROUP HOUSING PLOT SITUATED ON 12.0 MT. WIDE ROAD INSTEAD OF PREVIOUSLY PLANNED 02 NO. SCHOOL PLOTS.
 (II) AREA OF GREEN G3 HAS BEEN REVISED DUE TO WHICH 13 NOS M.I.G. (6.0X12.50)M PLOTS / HOUSES HAVE BEEN PROPOSED INSTEAD OF PREVIOUSLY PLANNED 15 NOS.
 (III) 03 NOS MIG PLOTS /HOUSES OF SIZE (8.5X15.0) M HAVE BEEN PROPOSED ADJACENT TO COMMUNITY CENTRE PLOT.
 (IV) THE POCKET NEAR KHASRA NO. 521 HAS BEEN REVISED AS SHOWN IN L.O.P.

NOTE DATED 12.10.18:-
 (I) THIS LAYOUT PLAN HAS BEEN FINALIZED ON THE BASIS OF FEASIBILITY RECEIVED FROM Ex. En. N.K.-2 VIDE HIS LETTER NO.2408 BHAWAN-45 /235 ON DATED: 8.10.18

Drq. Title Location Of S.T.P., O.H.T. & Tube Wells In Sanction Layout Plan Of Gonda

| | | | | | |
|----------------------------------|---|---|--|---|--------------------------------------|
| SD... 23.01.21 | SD... 23.01.21 | SD... 25.01.21 | SD... 27.01.21 | SD... 28.01.21 | SD... 29.01.21 |
| SMITA DP.ARCH ARCH. ASSTT. | ALOK KUMAR VERMA B.ARCH. M PLANNING(URBAN&COASTAL) ASSTT. ARCH. PLANNER | JYOTI KATIYAR B.ARCH. ARCHITECT PLANNER | S. J. YADAV B.ARCH. SENIOR ARCHITECT PLANNER | DINESH KUMAR B. TECH. CHIEF ARCHITECT PLANNER | AJAY CHAUHAN I.A.S. AVAS AYUKT |