


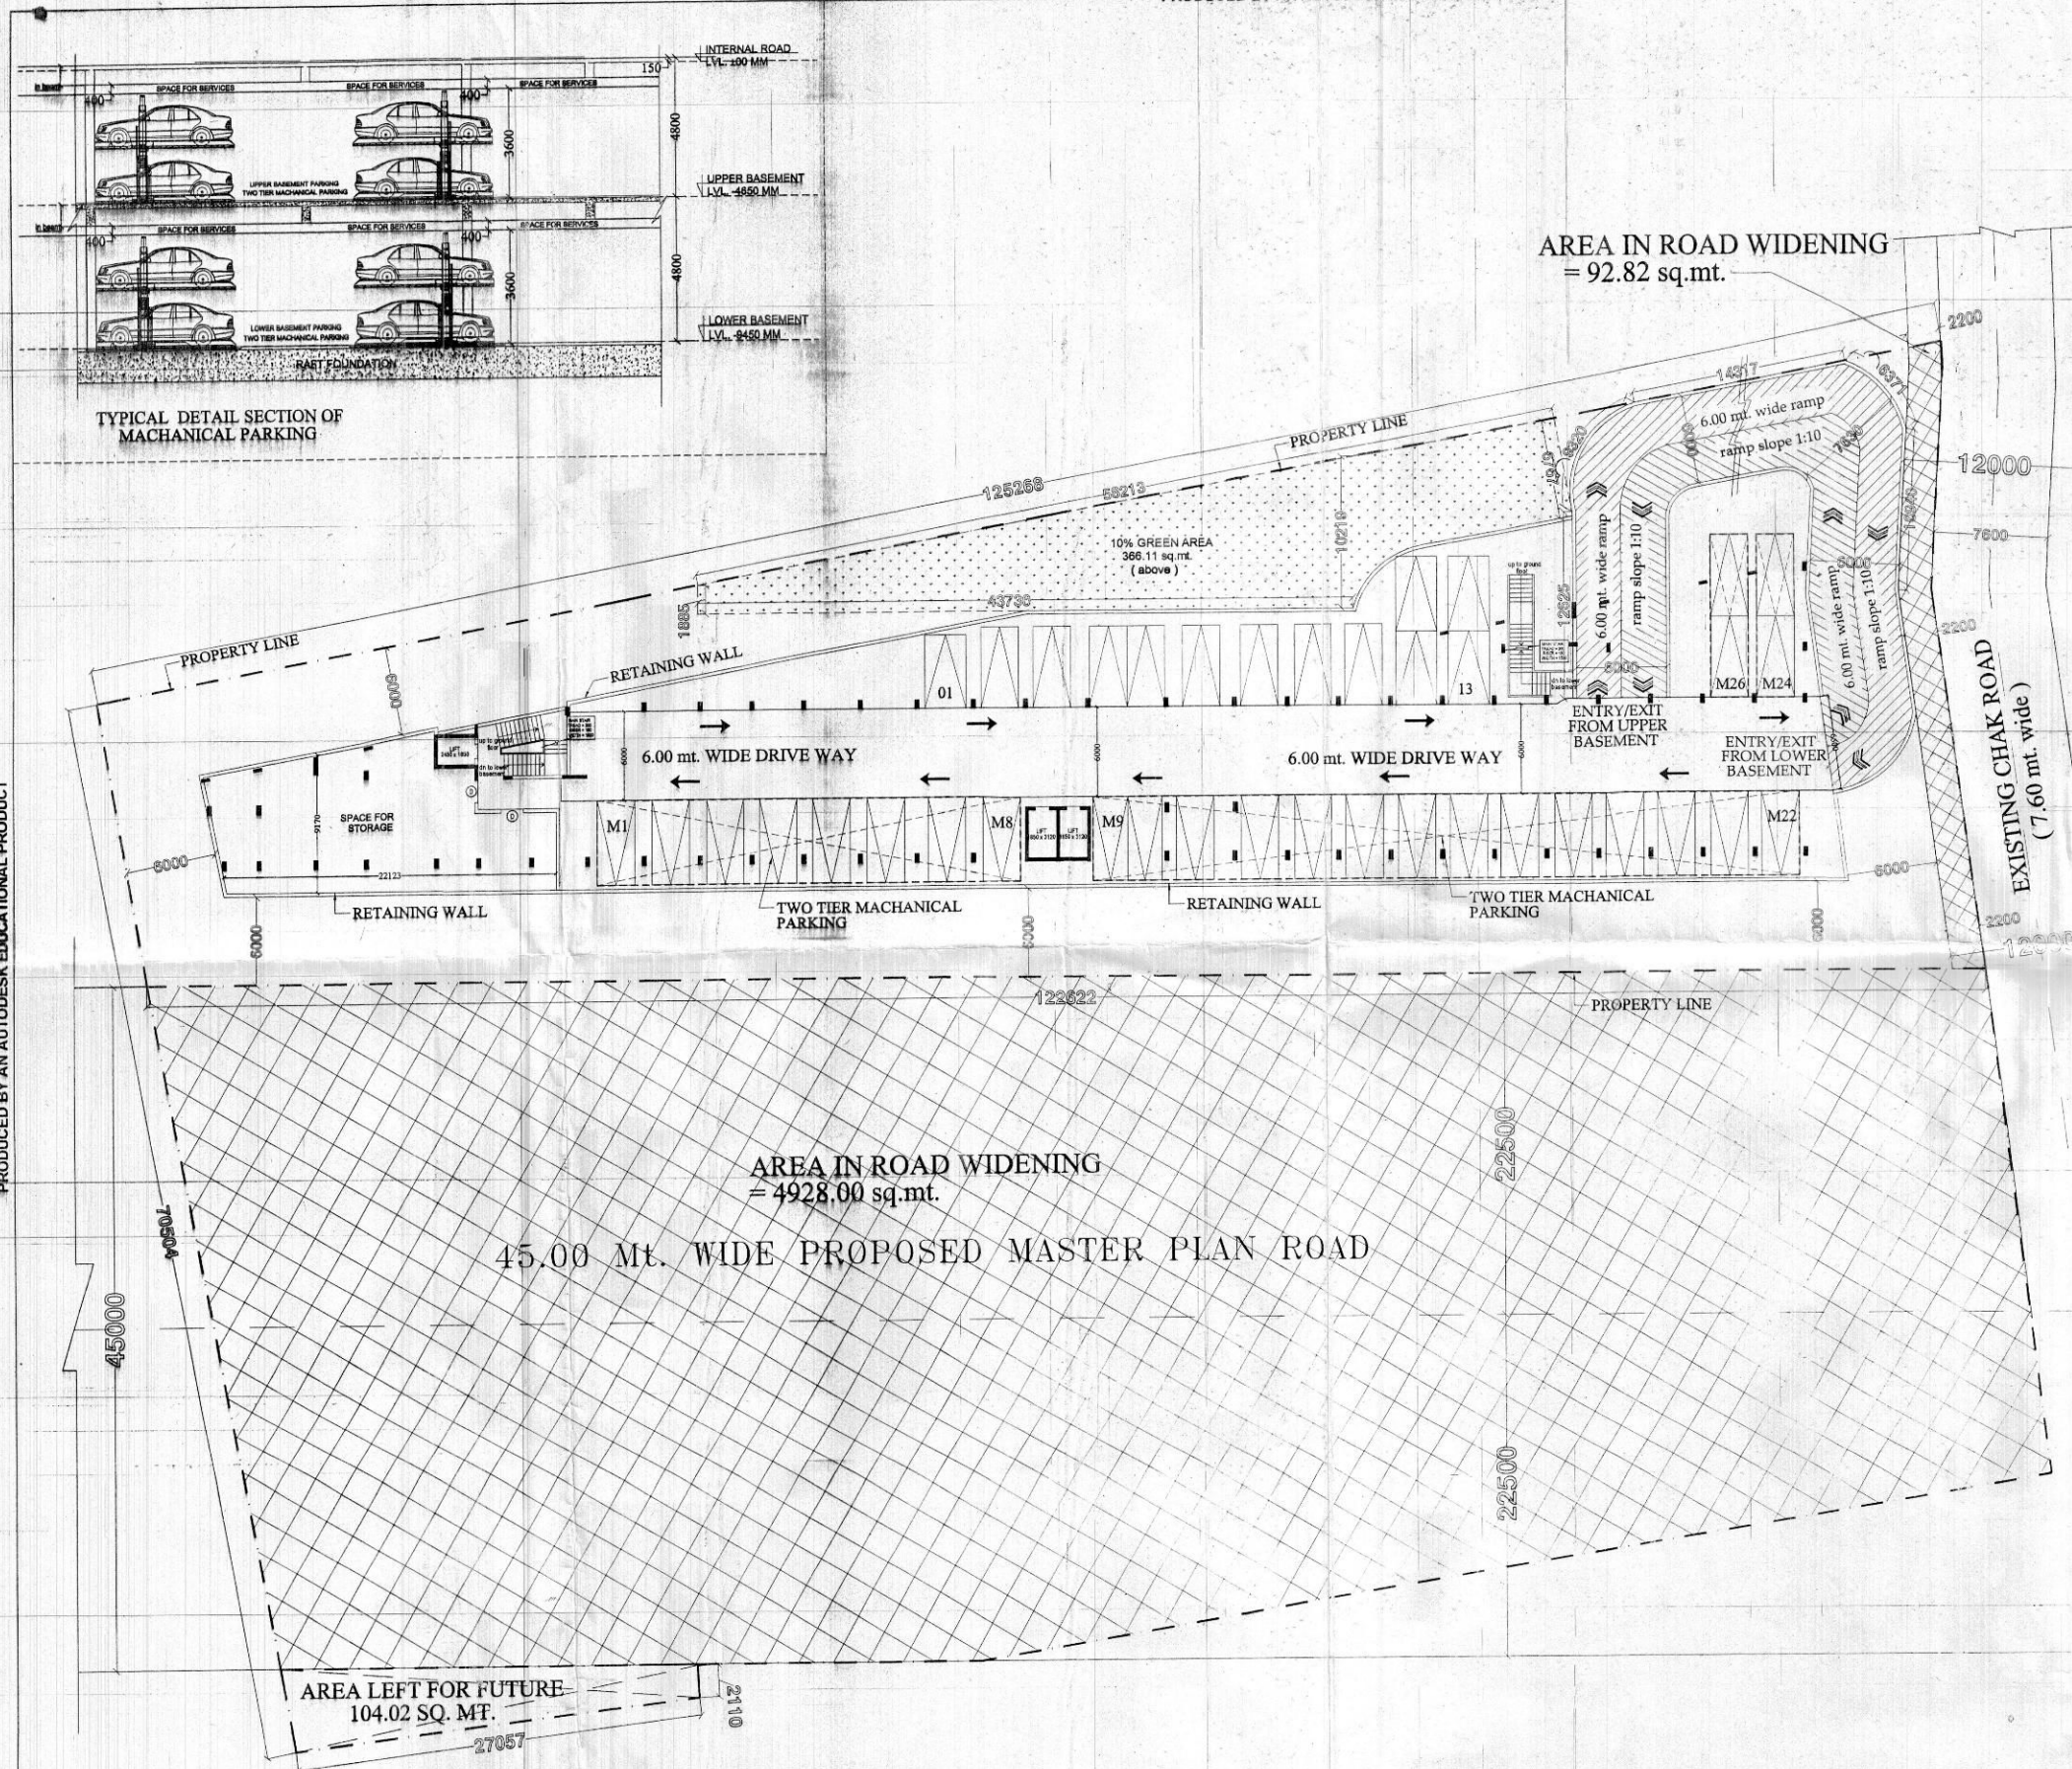

पर्यावरण की दृष्टि से राज्य स्तरीय
अभिलेख के अन्तर्गत कम से कम
0.2% ग्रीन स्पेस अनिवार्य है।

निर्धारित नियमों के अनुसार सुरक्षित रूप से
कोई भी विचार नहीं किया जाएगा।

भवन के प्रवेश द्वार / मुख्य द्वार से
निर्धारित दूरी पर भवन की दीवारों के ऊपर
अवरोधकारी टॉप रीम स्लैबिंग नहीं/अवरोधक
है जो दीवारों से निकलकर प्रवेश द्वार
के नीचे आये।

स्थल पर एक बॉर्डर पर स्वीकृत मानचित्र की
सहायता से दिनांक 12/05/2014 अतिरिक्त होगा।

मानचित्र स्वीकृत करने पर अतिरिक्त शर्तों के
अन्तर्गत भवन निर्माण किया जाता है।



वर्तमान में भवन
विकास प्राधिकरण
वाणिज्यिक

विकास प्राधिकरण
वाणिज्यिक


यह मानचित्र स्वीकृति से केवल पंच वर्ष तक वैध है।

स्वामित्व सम्बन्धी किसी भी विवाद
की स्थिति में मानचित्र की स्वीकृति
स्वतः निरस्त समझा जावेगी।

PROJECT:
SUBMISSION DRAWING FOR THE PROPOSED
HOTEL BUILDING AT KHASRA NO. - 1091/4m, 1091/5m
at VILLAGE NOOR NAGAR DISTT. GHAZIABAD (U.P.)

OWNER:
Mr. DEVENDRA SINGH
&
Ms. OMVEERI

DRAWING TITLE: UPPER BASEMENT PLAN

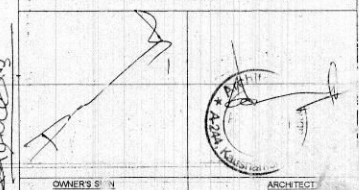

OWNER'S SIGNATURE: _____

ARCHITECT'S SIGNATURE: _____

ANUJ AGARWAL ARCHITECTS
OFFICE - A-244 KAUSHAMBI GHAZIABAD (U.P.)
Ph: 0120 - 454182 / 84, 4165716, TEL. FAX - 2773592
e-mail: arch.anujagarwal@gmail.com

SCALE: N.T. DEALT BY: ACHYUTAN DATE: _____

DESIGN BY: _____ CHECKED BY: _____ DRG. No. SD-03

UPPER BASEMENT PLAN