



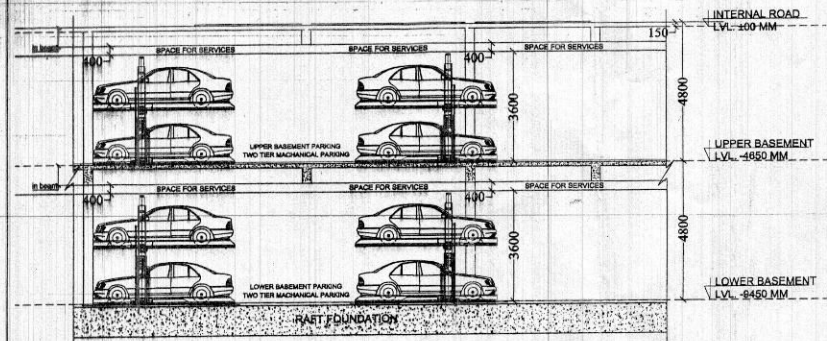

AREA IN ROAD WIDENING
= 92.82 sq.mt.

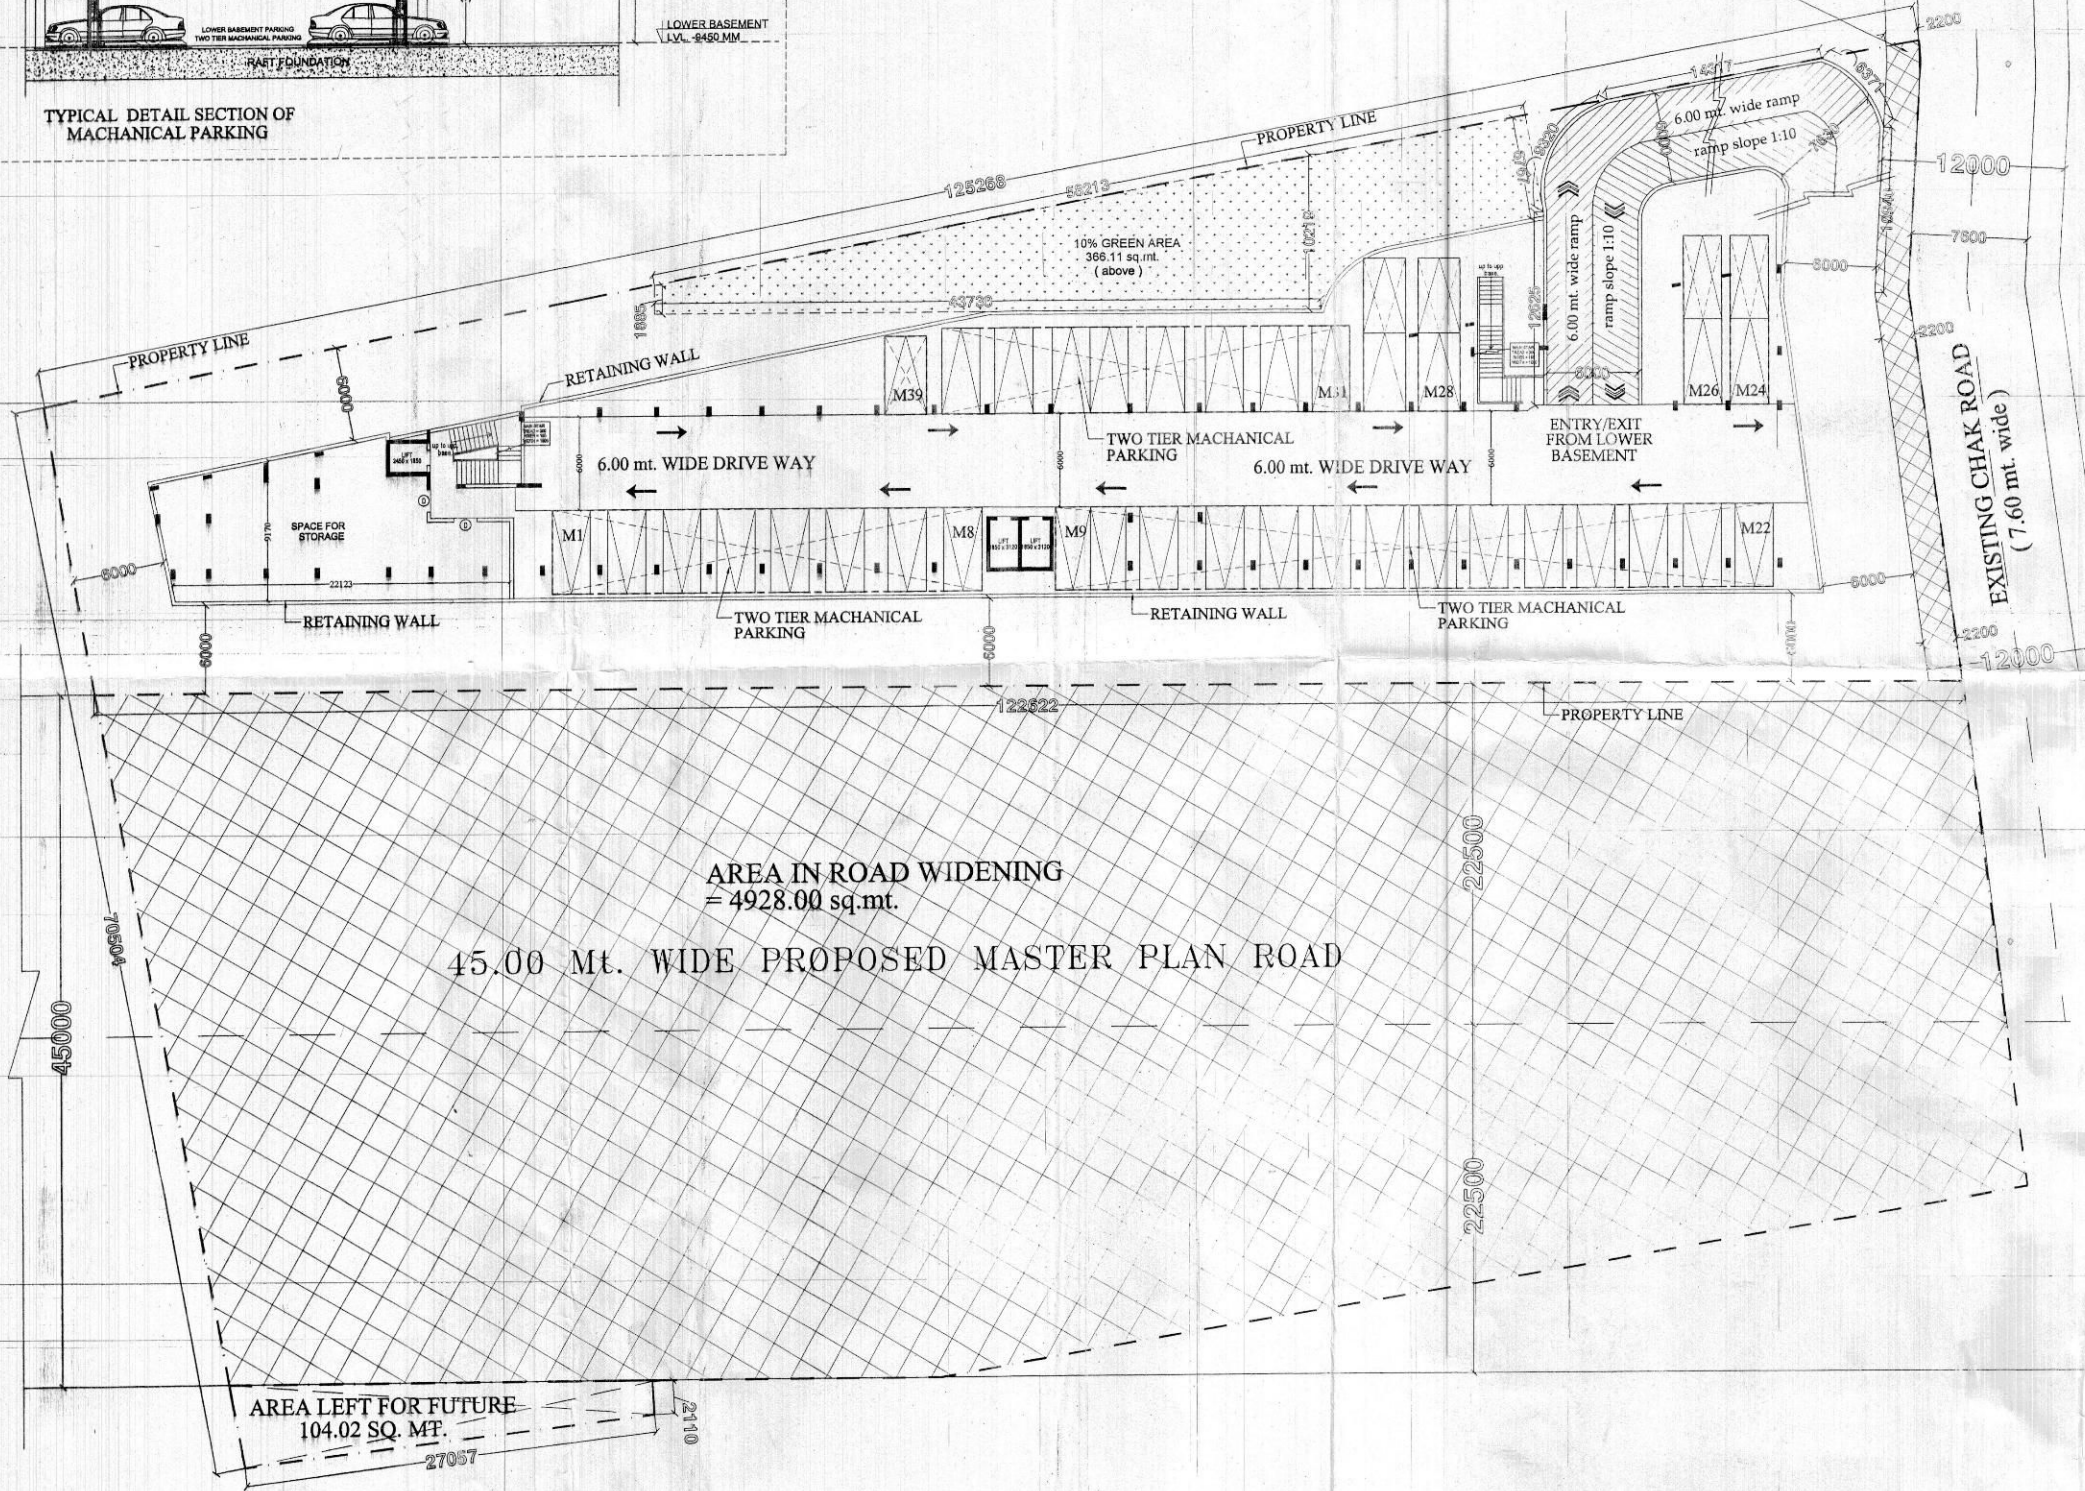

LOWER BASEMENT PLAN

पर्यावरण की दृष्टि से राज्य वन विधि अधिनियम के अंतर्गत कम से कम 10% ग्रीन क्षेत्र लगाना अनिवार्य है।

विशुद्ध निर्माण के अनुसार सुरक्षित रूप से कोटिंग दी जायेगी कार्य किया जायेगा।

स्वायत्त समन्वयी किसी भी विवाद की स्थिति में मानचित्र की स्वीकृति स्वतः, निररत समझी जायेगी।



यह मानचित्र स्वीकृति से केवल चार वर्ष तक वैध है।

मानचित्र स्वीकृति पत्र पर अधिकतम शर्तों के अधीन मानचित्र निर्मित किया जाता है।

यदि यह एक बॉर्डर पर स्वीकृत मानचित्र को नया न माना जायेगा अतः नया मानचित्र तैयार किया जायेगा।

व्यक्तिगत अधिकार

व्यक्तिगत अधिकार

व्यक्तिगत अधिकार

व्यक्तिगत अधिकार

व्यक्तिगत अधिकार

समस्त प्रकार के भवन / इमारतों की सुचना हेतु विभिन्न स्तरों पर समस्त दीवारों के ऊपर आकाशचिह्न टाई बोन अलाइनर / अक्षरक 8 जो 100mm से कम सिलिंडर ब्रॉकेट से के नीचे डाले जायें।

PROJECT			
SUBMISSION DRAWING FOR THE PROPOSED HOTEL BUILDING AT KHASRA NO. - 1091/4m, 1091/5m at VILLAGE NOOR NAGAR DISTT. GHAZIABAD (U.P.)			
OWNER			
Mr. DEVENDRA SINGH & Ms. OMVEERI			
DRAWING TITLE			
LOWER BASEMENT PLAN			
OWNER'S SIGN		ARCHITECT'S SIGN	
ANUJ AGARWAL ARCHITECTS			
OFFICE: A-144 KAUSHAMBI GHAZIABAD (U.P.)			
Ph-0120-8454182 / 84, 4165716, TEL. FAX - 2773592			
e-mail arch.anujagarwal@gmail.com			
SCALE	N.T.S.	DEALT BY	DATE
DESIGN BY		CHECKED BY	DRG. No.
			SD-04

Pioneer Consulting Engineers Pvt. Ltd.
132, Mitra Apts. Ghaziabad
70, I.P. Extn., Delhi-110002