


AREA IN ROAD WIDENING
= 92.82 sq.mt.

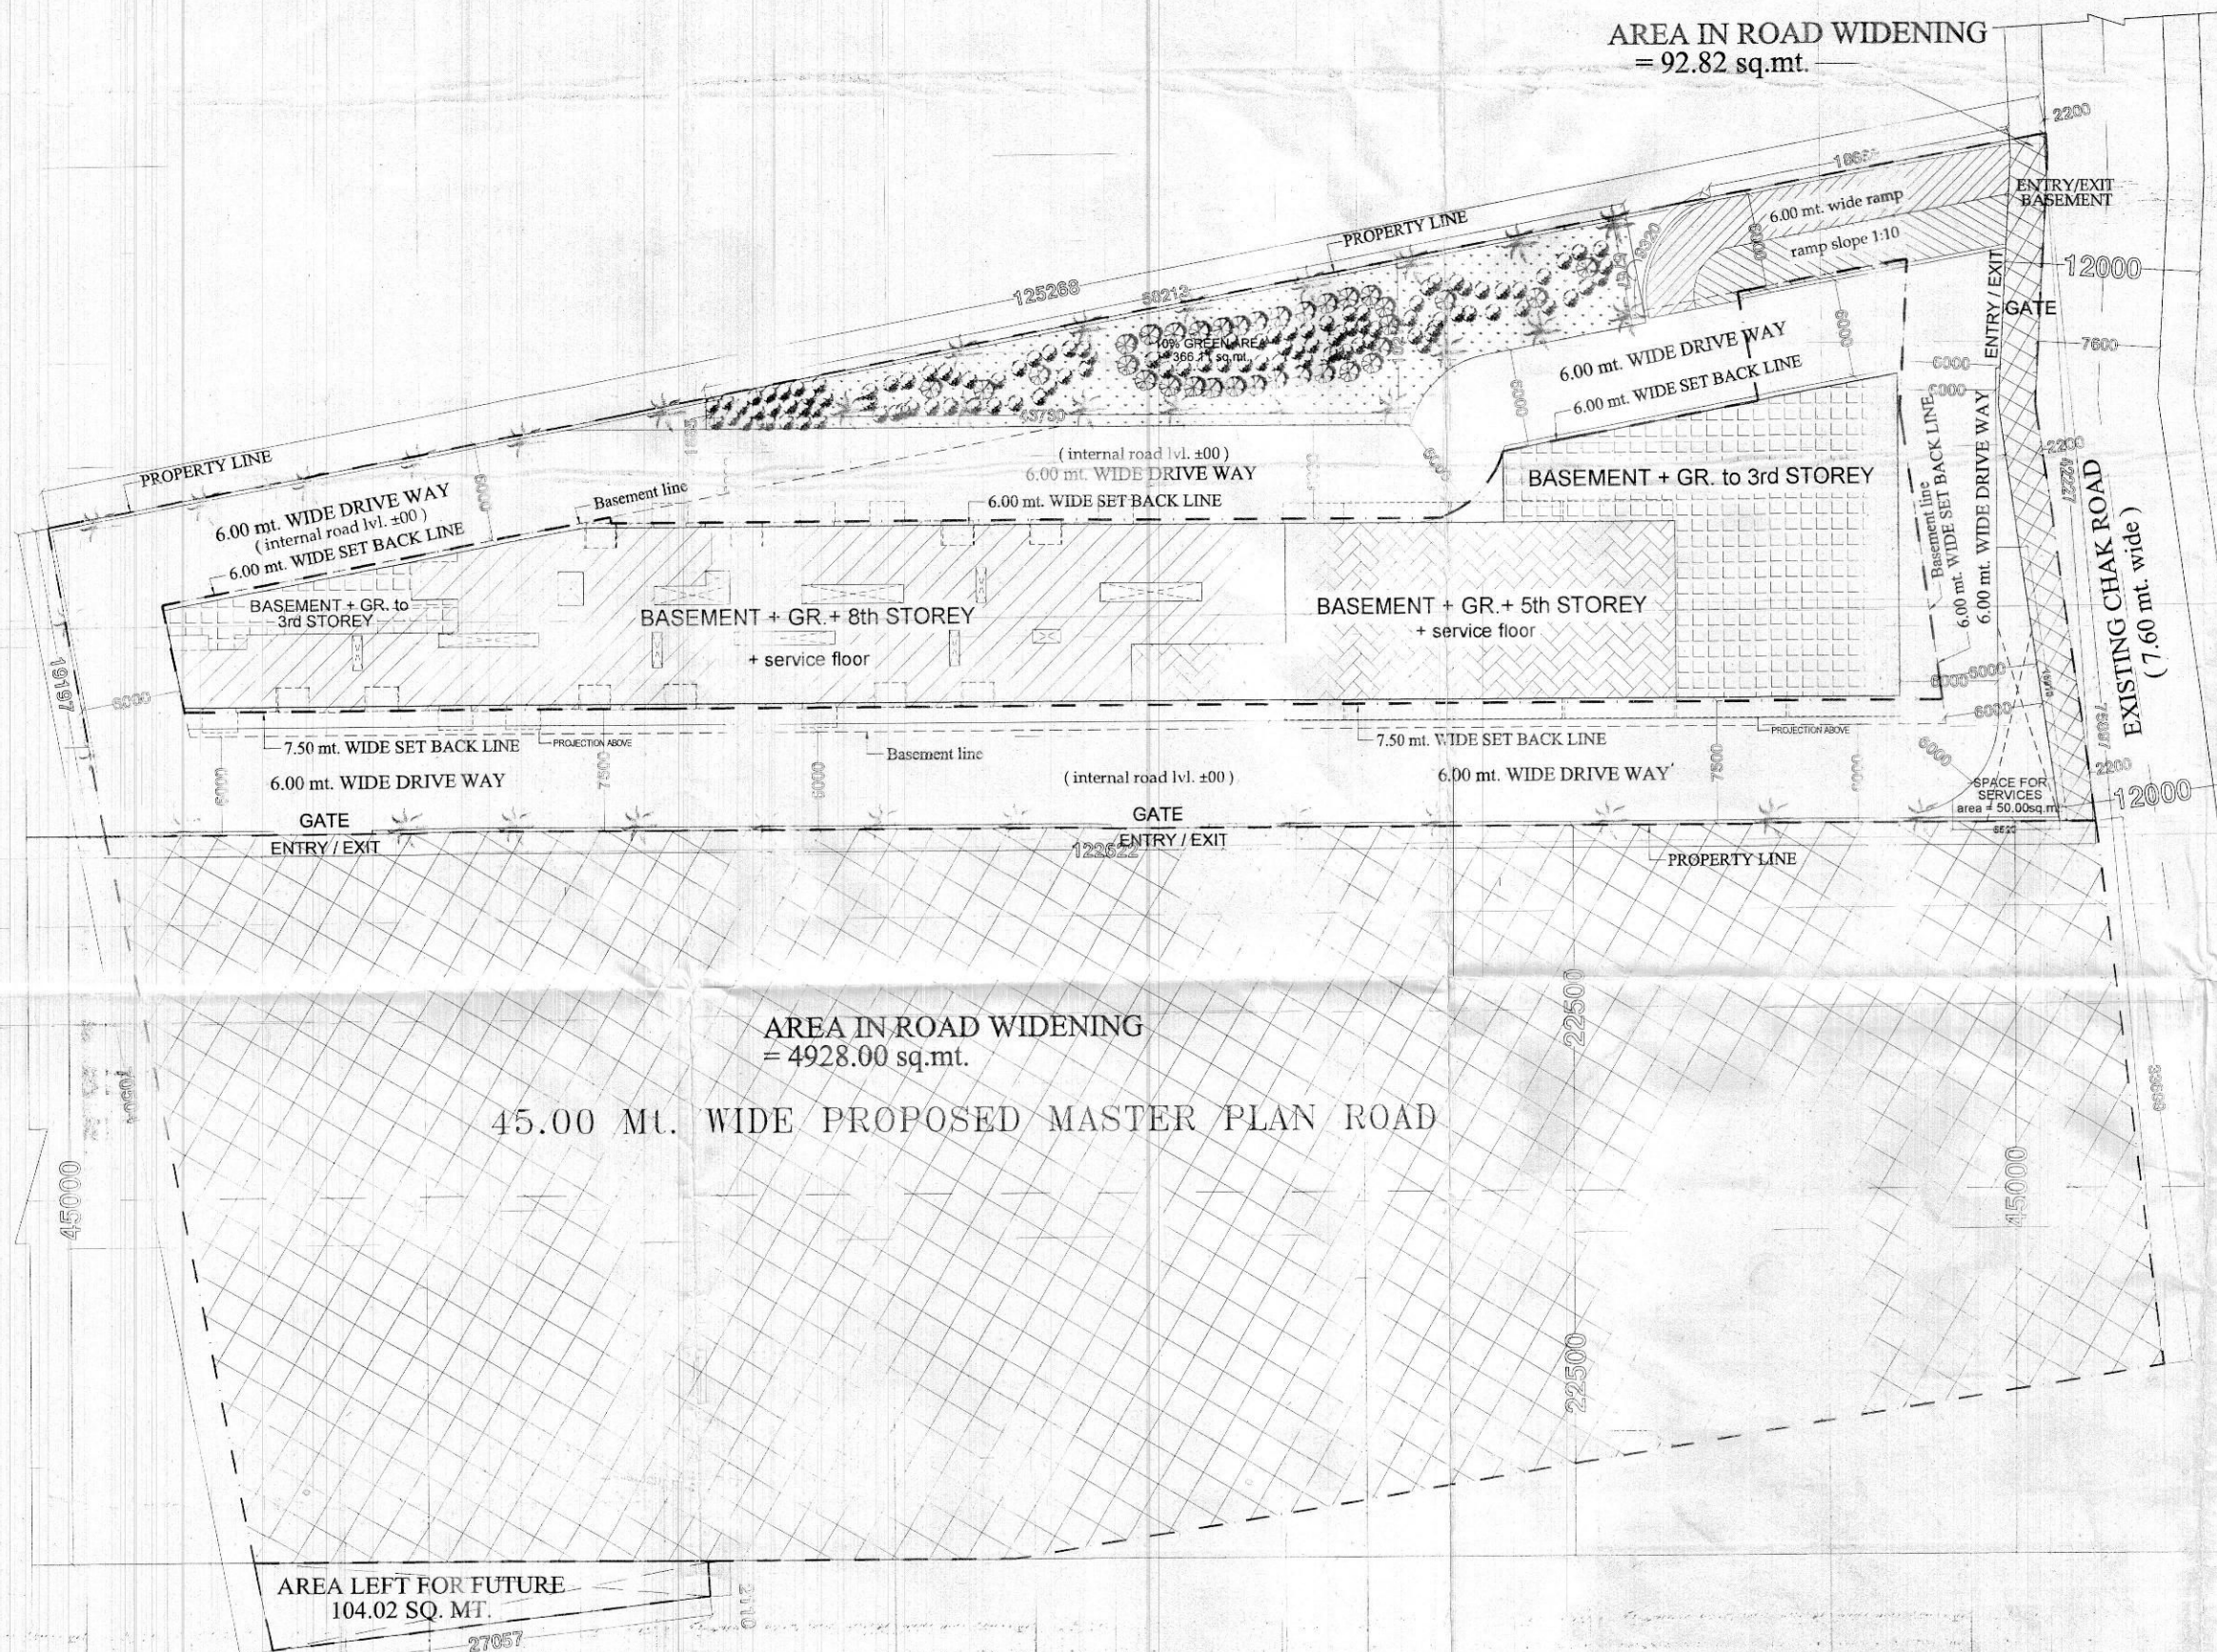

LANDSCAPE PLAN

TREES DETAIL

1	REQUIRED TREES AS PER 50 TRESS/ HECTARE OF NET PLOT AREA
	= 0.36 X 50 = 18 TREES
	REQUIRED NO. OF TREES = 18
	PROVIDED NO. OF TREES = 20 nos.

TREES SCHEDULE

S.NO	DESCRIPTION
1	पुष्पविष्णु की दृष्टि से सामान्य रूप में Ficus benjamina
2	अशोक की सुगंधित वृक्ष Ashoka
3	डाल्बर्गिया सिस्सो Dalbergia sissoo

समस्त प्रकार के वृक्ष / वृक्षों की सुगंध हेतु
निम्नलिखित वृक्षों का उपयोग किया गया है।
ये वृक्ष 100 साल की उमिर तक जीवित रहेंगे।
ये वृक्ष 100 साल तक जीवित रहेंगे।

आचार्य
आचार्य
आचार्य
आचार्य

स्थल पर एक साल पर वृक्षों की सुगंध हेतु
समस्त वृक्षों का उपयोग किया गया है।

मानविक स्वीकृत पत्र पर अंकित शर्तों के
अनुसार मानविक निर्माण किया जाता है।

यह मानविक स्वीकृति से अंकित पत्र वर्ष तक वैध है।

स्वास्थ्य सम्बन्धी किसी भी विवाद
की स्थिति में मानविक की स्वीकृति
रद्द, निरस्त समझी जायेगी।

PROJECT
SUBMISSION DRAWING FOR THE PROPOSED
HOTEL BUILDING AT KHASRA NO. - 1091/1m, 1091/5m
at VILLAGE NOOR NAGAR DISTT. GHAZIABAD (U.P.)

OWNER
M/s. DEVENDRA SINGH
&
M/s. OMVEERI

DRAWING TITLE
LANDSCAPE PLAN

OWNER'S SIGN

ARCHITECT'S SIGN



ANUJ AGARWAL ARCHITECTS
OFFICE: A-24, KAUSHAMBI, GHAZIABAD (U.P.)
Ph-0120-6454133/84-4163718, TEL. FAX-2773592
e-mail: a.anujagarwal@gmail.com

SCALE N.T.S. DEALT BY ACHARYA DATE
DESIGN BY CHECKED BY DRG No

SD-006