



HOTEL AREA CALCULATION		
S. NO.	DIMENSIONS	AREA(sq.mt.)
A.	2.910 X 2.310	6.72
B.	6.065 X 1.147 /2	3.47
C.	6.065 X 3.647	22.11
D.	1.750 X 5.730	10.02
E.	10.510 X 10.819	113.70
F.	3.350 X 1.525	5.10
G.	1.775 X 1.890	3.35
TOTAL AREA		164.47

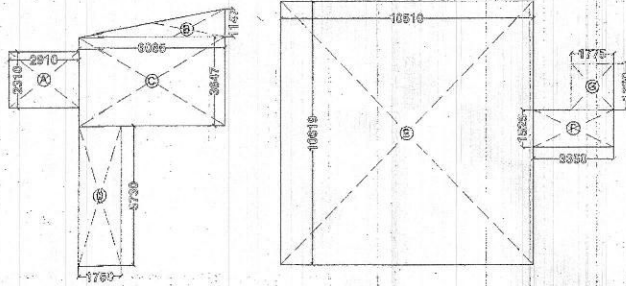


HOTEL AREA (ground floor)

GROUND FLOOR AREA CALCULATION		
S. NO.	DIMENSIONS	AREA(sq.mt.)
1.	1.137 X 6.012 /2	3.41
2.	24.288 X 6.012	146.01
3.	25.425 X 4.808 /2	61.12
4.	40.012 X 10.819	432.88
5.	3.350 X 6.364	21.31
6.	38.345 X 10.819	414.85
7.	24.485 X 4.315	105.65
8.	24.485 X 4.608 /2	56.41
9.	1.775 X 1.890	3.35
TOTAL AREA		1244.99
AREA IN COMMERCIAL =		
= TOTAL COVD. AREA - HOTEL AREA		
= 1244.99 - 164.47		
= 1080.52 sq.mt.		

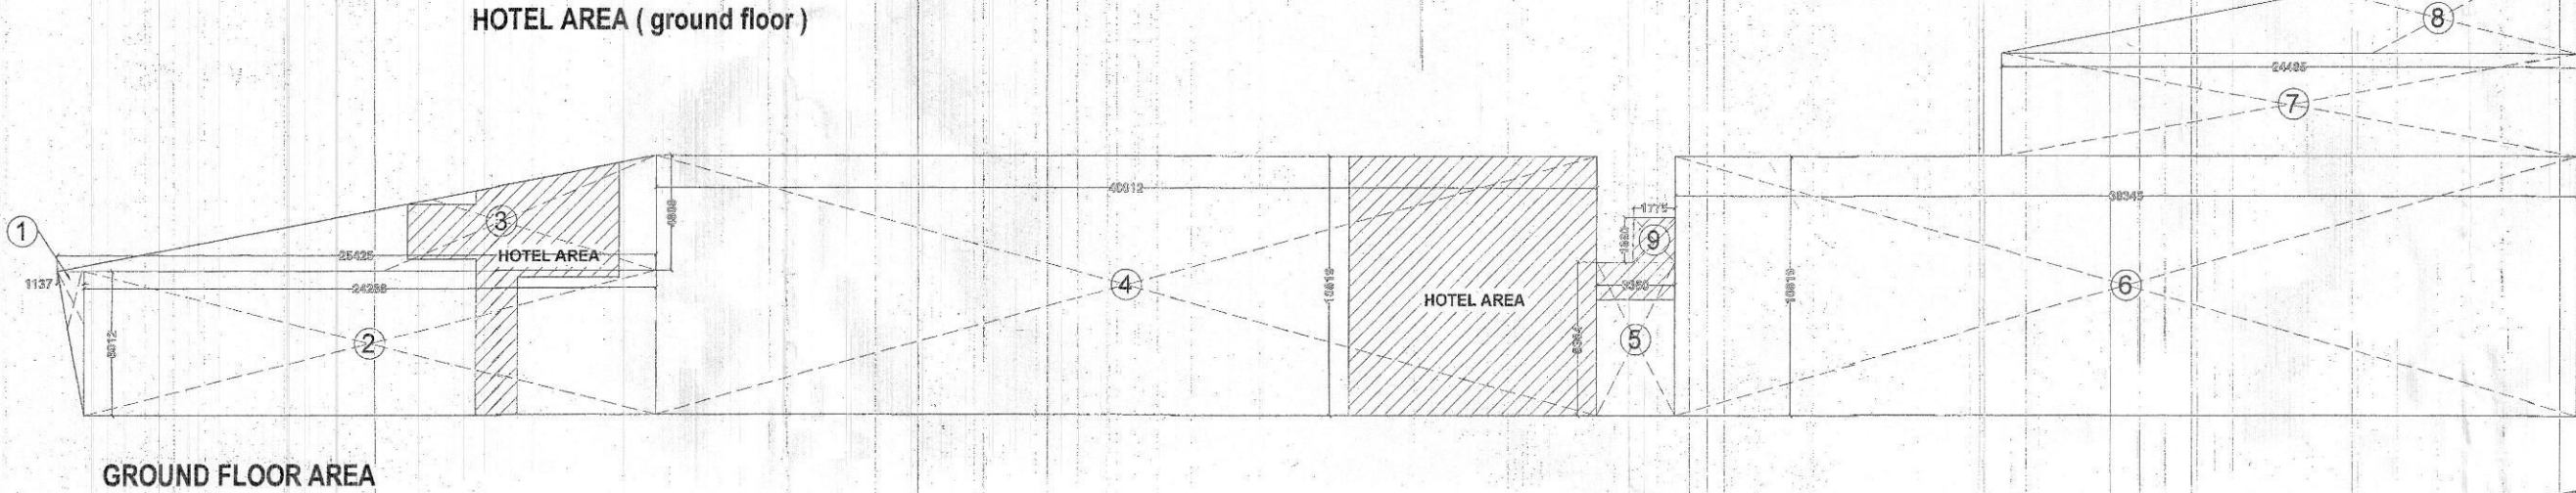


GROUND FLOOR AREA

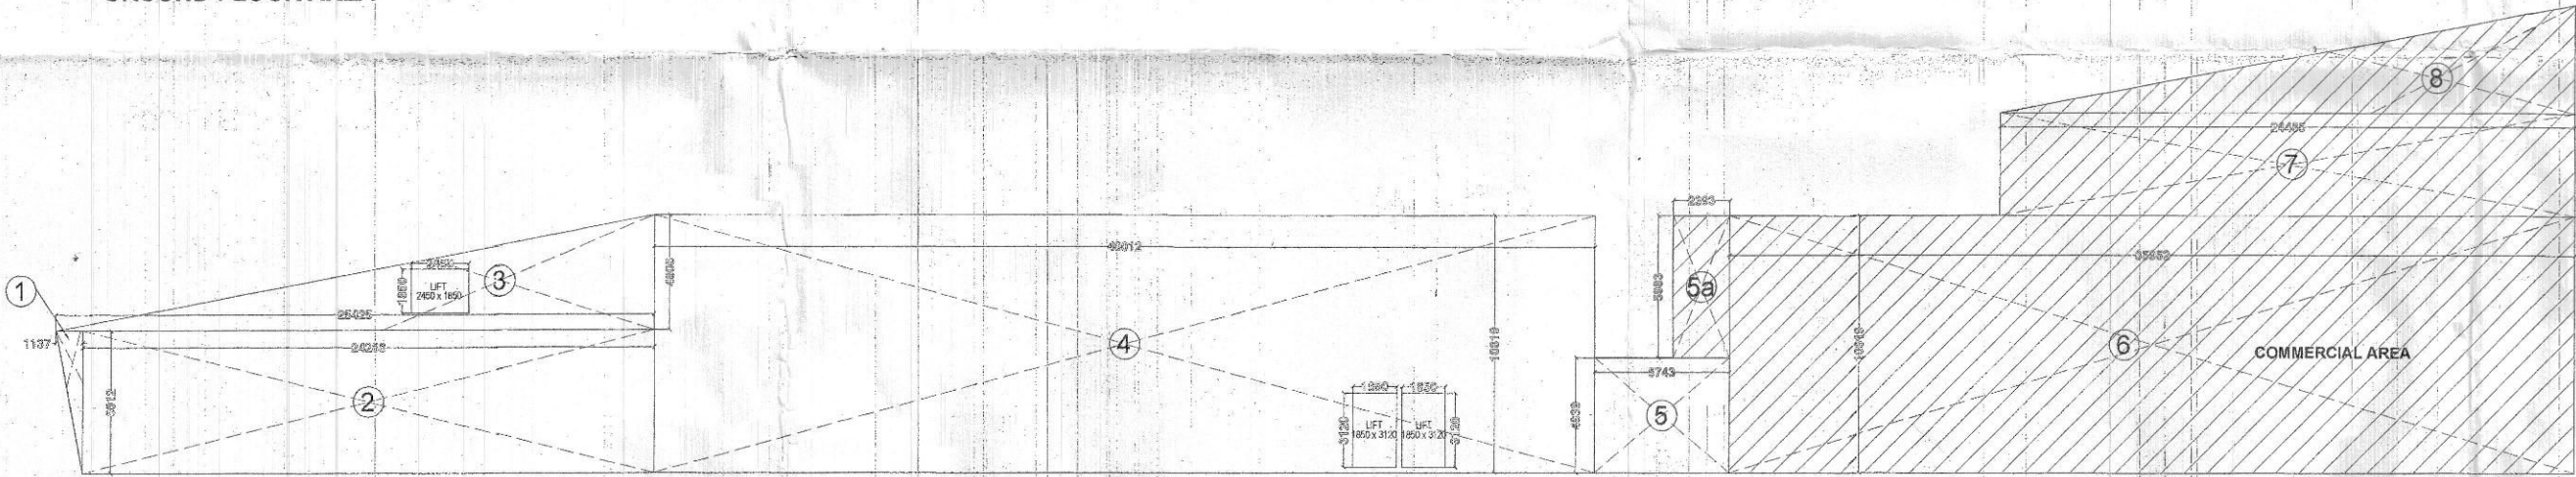

1st FLOOR AREA

1st FLOOR AREA CALCULATION		
S. NO.	DIMENSIONS	AREA(sq.mt.)
1.	1.137 X 6.012 /2	3.41
2.	24.288 X 6.012	146.01
3.	25.425 X 4.808 /2	61.12
4.	40.012 X 10.819	432.88
5.	5.743 X 4.839	27.79
5a.	2.393 X 5.983	14.31
6.	35.952 X 10.819	388.96
7.	24.485 X 4.315	105.65
8.	24.485 X 4.608 /2	56.41
TOTAL AREA		1236.54
LIFT AREA =		
1) 1850 X 2450 = 4.53		
2) 1850 X 3.120 = 5.77		
3) 1850 X 3.120 = 5.77		
TOTAL		= 16.07sq.mt.
AREA IN HOTEL =		
= COVD. AREA - COMMERCIAL + lift area		
= 1236.54 - (595.33 + 16.07)		
= 1236.54 - 611.40		
= 625.14 sq.mt.		

COMMERCIAL AREA (1st floor)		
5a.	2.393 X 5.983	14.31
6.	35.952 X 10.819	388.96
7.	24.485 X 4.315	105.65
8.	24.485 X 4.608 /2	56.41
TOTAL AREA		565.33

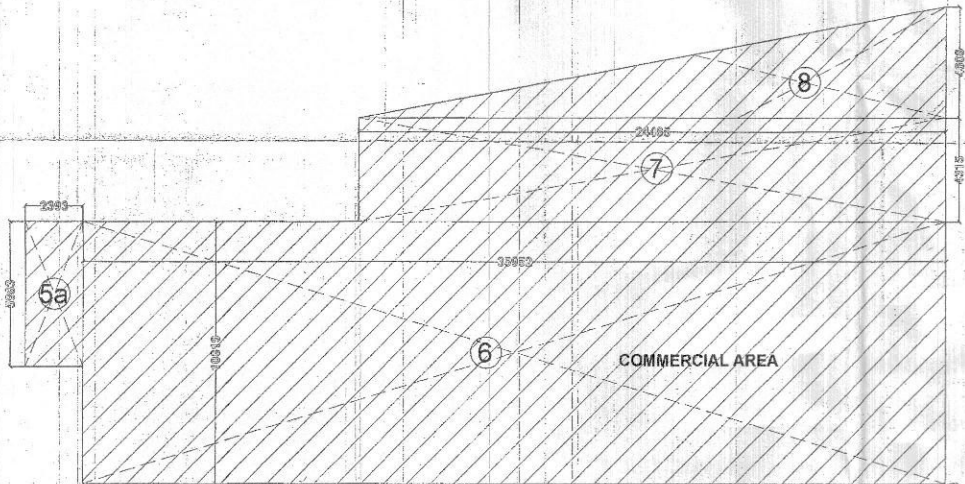

COMMERCIAL AREA

2nd & 3rd FLOOR AREA =
= (655.14 + 565.33)
= 1220.47 sq.mt.

परमाण्व की दृष्टि से राज्य का निधि
अभियन्ता के अन्तर्गत कम से कम
1/20 फीट लगाना अनिवार्य है।


विद्युत लायवरी के अनुसार सुरक्षित रूप से
सुरक्षित हो निर्माण कार्य किया जायेगा।

सब प्रकार की रीढ़ों से केवल दोष वर्ग तक है।

माल पर एक बाड़ पर रीढ़ों का निर्माण
समय व दिनांक लिखना अनिवार्य होगा।

मानाधिक रीढ़ों पर पर अधिक रीढ़ों के
भीन मानाधिक निर्मित किया जाता है।

स्वाभिव स्वामी किसी भी विवाद
को निर्माण के रीढ़ों रीढ़ों
रिपोर्ट निर्माण कायमी।

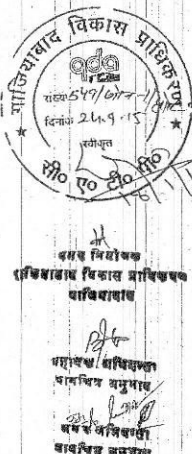

समस्त प्रकार के भवन / सुदृढ की सुध हो
विभिन्न रीढ़ों पर समस्त रीढ़ों के कर
अन्तर्गत रीढ़ों रीढ़ों रीढ़ों / अन्तर्गत
हो रीढ़ों रीढ़ों रीढ़ों रीढ़ों रीढ़ों
के रीढ़ों रीढ़ों रीढ़ों रीढ़ों रीढ़ों

PROJECT:
SUBMISSION DRAWING FOR THE PROPOSED
HOTEL BUILDING AT KHASRA NO. - 1091/4m, 1091/5m
at VILLAGE NOOR NAGAR DISTT. GHAZIABAD (U.P.)

OWNER:
Mr. DEVENDRA SINGH
&
Ms. OMVEERI

DRAWING TITLE:
GROUND & 1st FLOOR
(area calculation)

OWNER'S SIGN

ARCHITECT'S SIGN

SCALE: N.T.S. DEALT BY: ACHARYA DATE: DRG. No. SD-12

ANUJ AGARWAL ARCHITECTS
OFFICE:- A-244 KAUSHAMBI GHAZIABAD (U.P.)
Ph:-0120-6454182 / 84-4165716, TEL. FAX - 2773592
e-mail : arch.anujagarwal@gmail.com