


LEGEND FOR SEWAGE SYSTEM	
	150φ RCC SEWAGE LINE
	200φ RCC SEWAGE LINE
	250φ RCC SEWAGE LINE
	SEWER MANHOLE
	INSPECTION CHAMBER(750X750X950mm DEEP)

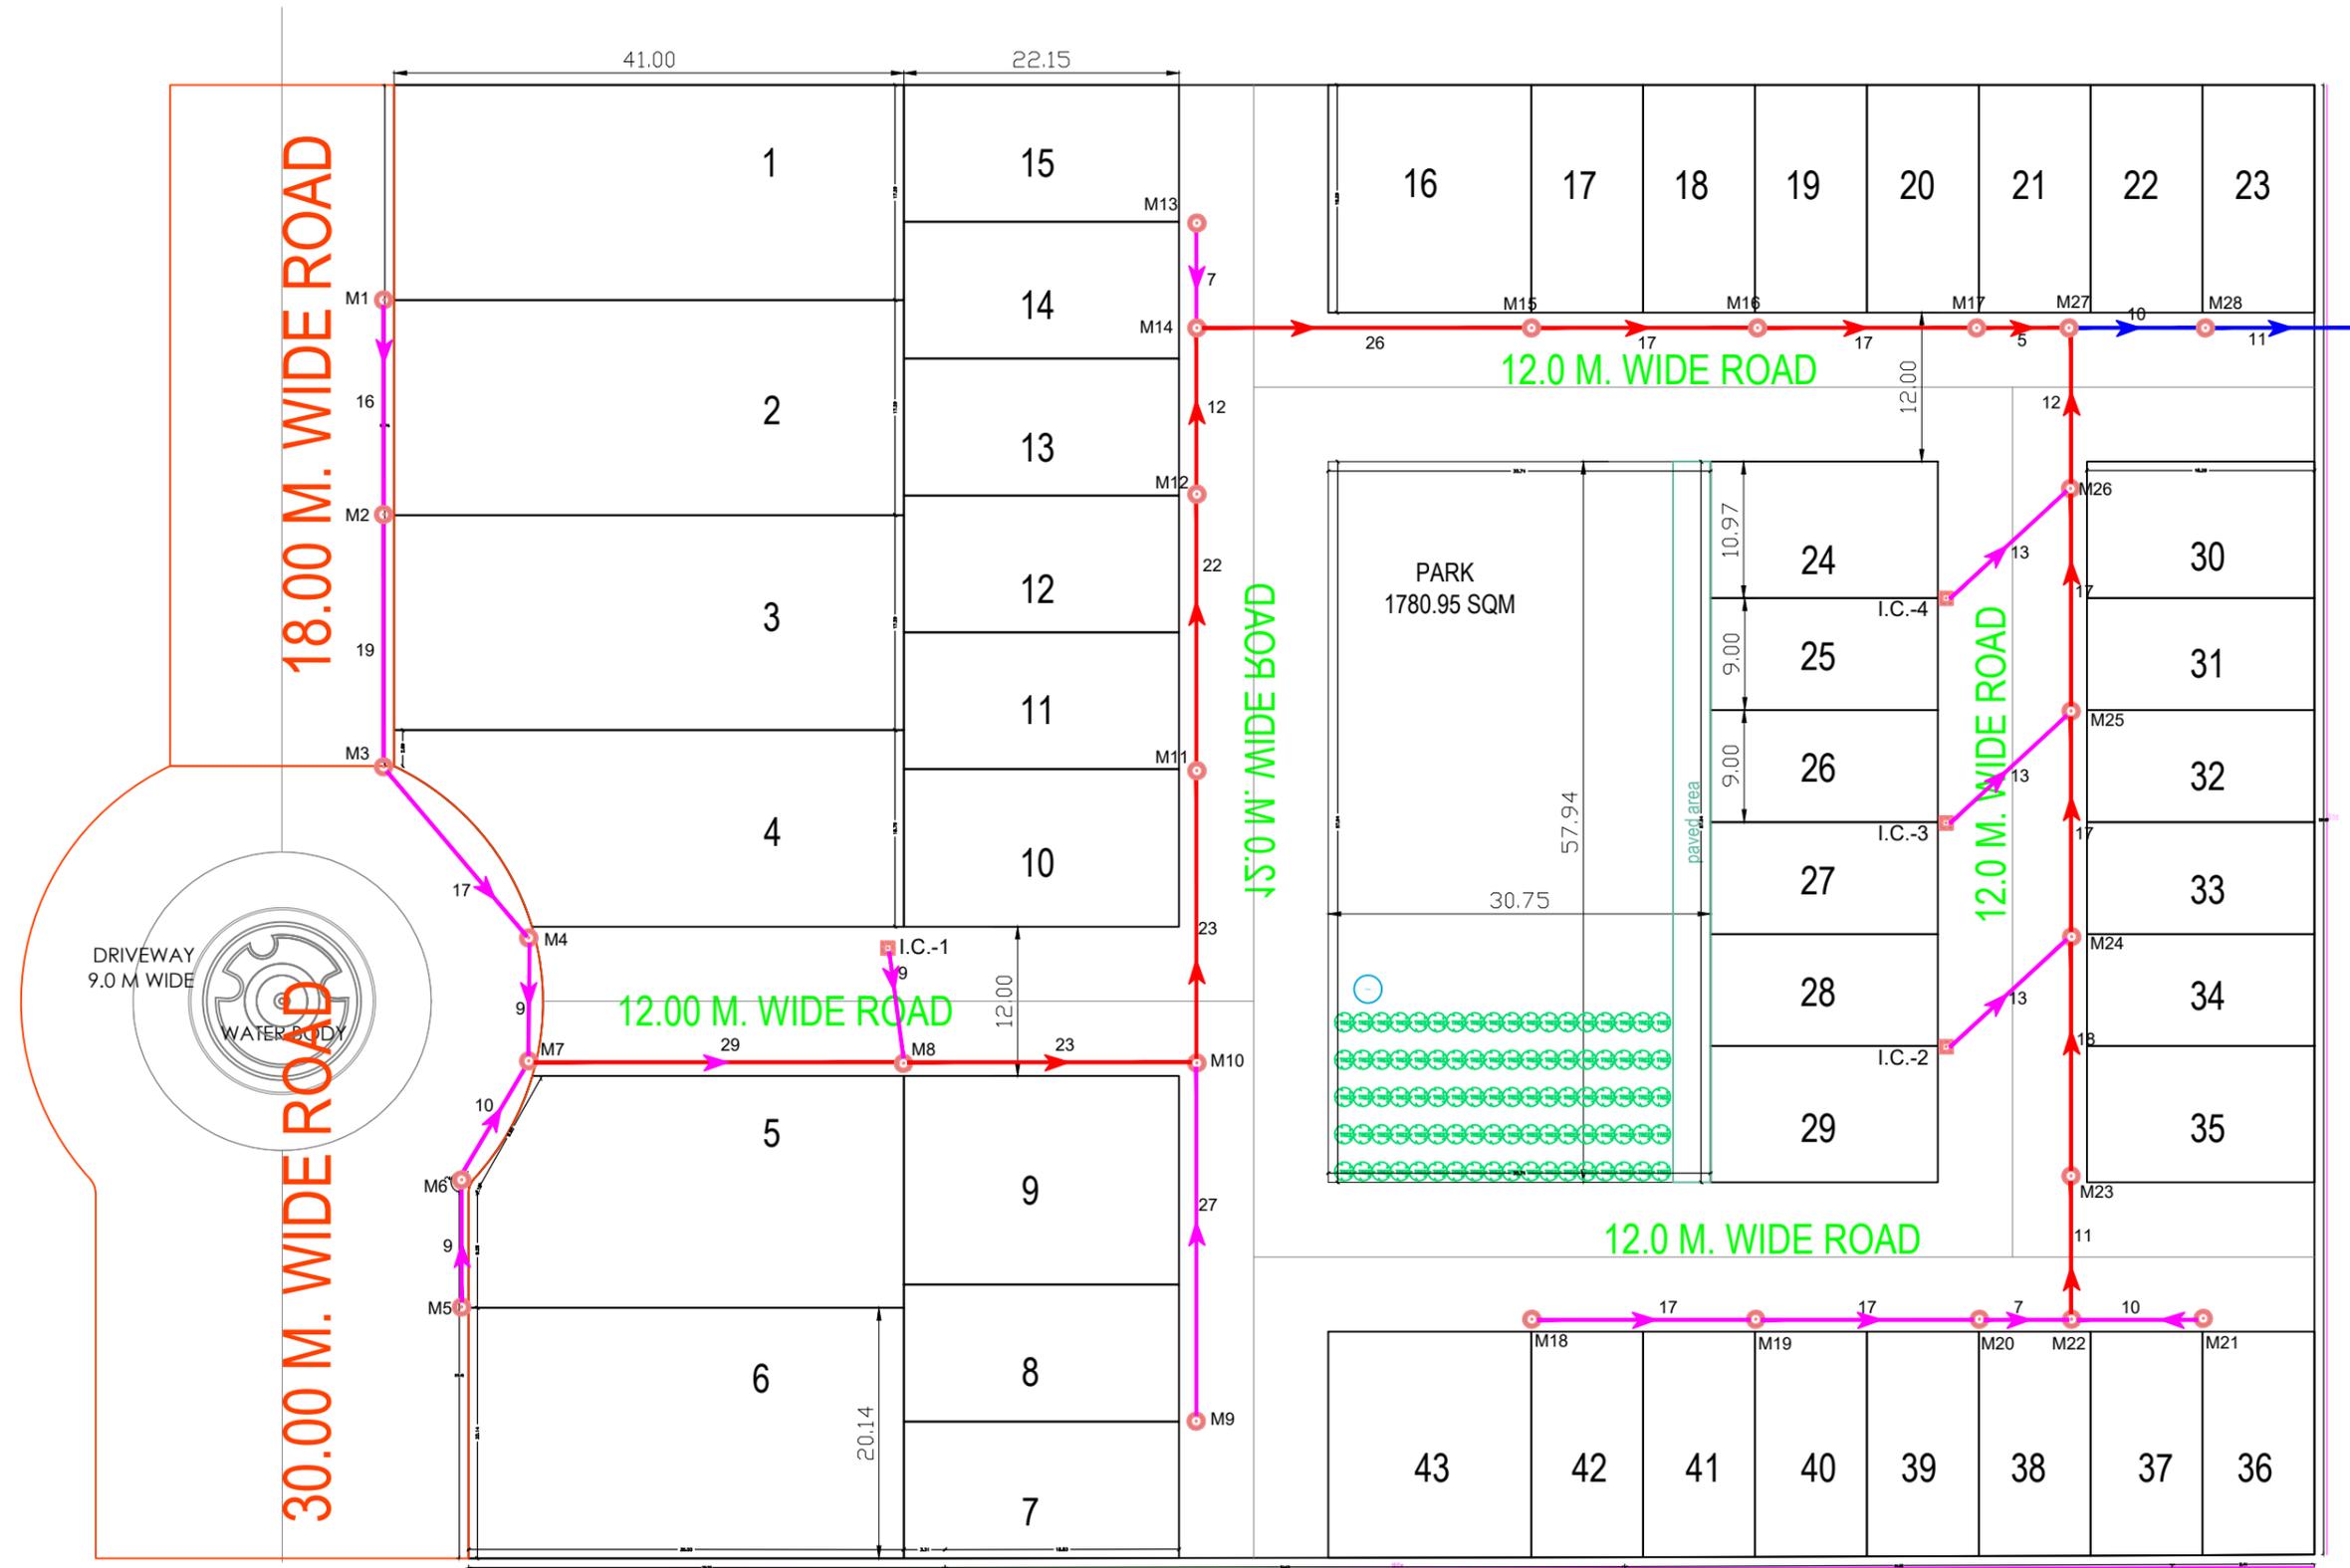

CLIENT:-
J. K. COTTON LTD.
 FORMLY KNOWN
 AS J.K. COTTON Spinning And Weaving
 Mill Dwardkadhesh Temple Road, Kamla
 Tower, Kanpur

ELECT & PLUMBING CONSULTANT:-
KKSC
 KISHOR KUMAR SERVICES CONSULTANTS
 007-PINNACLE TOWER, GH-7
 AHINSA KHAND-2, INDRAPURAM
 GHAZIABAD, UP-201014
 PHONE: +91 120 4132558
 MOBILE: +91 9910487835
 kksco101@gmail.com

Project:-
 PART PLOTTED DEVELOPMENT- COMERCIAL
 JAJMAU, KANPUR

DRAWING TITLE
 COMERCIAL
 WASTE DISPOSAL LAYOUT

DRAWN BY. D.S.	DATED BY. 30.09.2022
CHECKED BY. OSA	SCALE 1:400 (A1)
APPROVED BY. K.K	DRG.No. KKSC/JK.C./CO/PL-SS-01