




SECTION AT C-C

PROJECT	70 KLD SEWAGE TREATMENT PLANT (concept drawing)
DRAWING NO	UASB 2
SCALE	NTS
TITLE	PLAN SECTION AND R.C.C DETAILS OF UASB REACTOR
PREPARED BY	DASS RASAYANIC SERVICES
	441 SECTOR 18 SIKANDRA AVAS YOJNA SIKANDRA AGRA
	0562-2641866, 3956950, MO. 9837007304
PROJECT	KAILASH RESIDENCY, AGRA



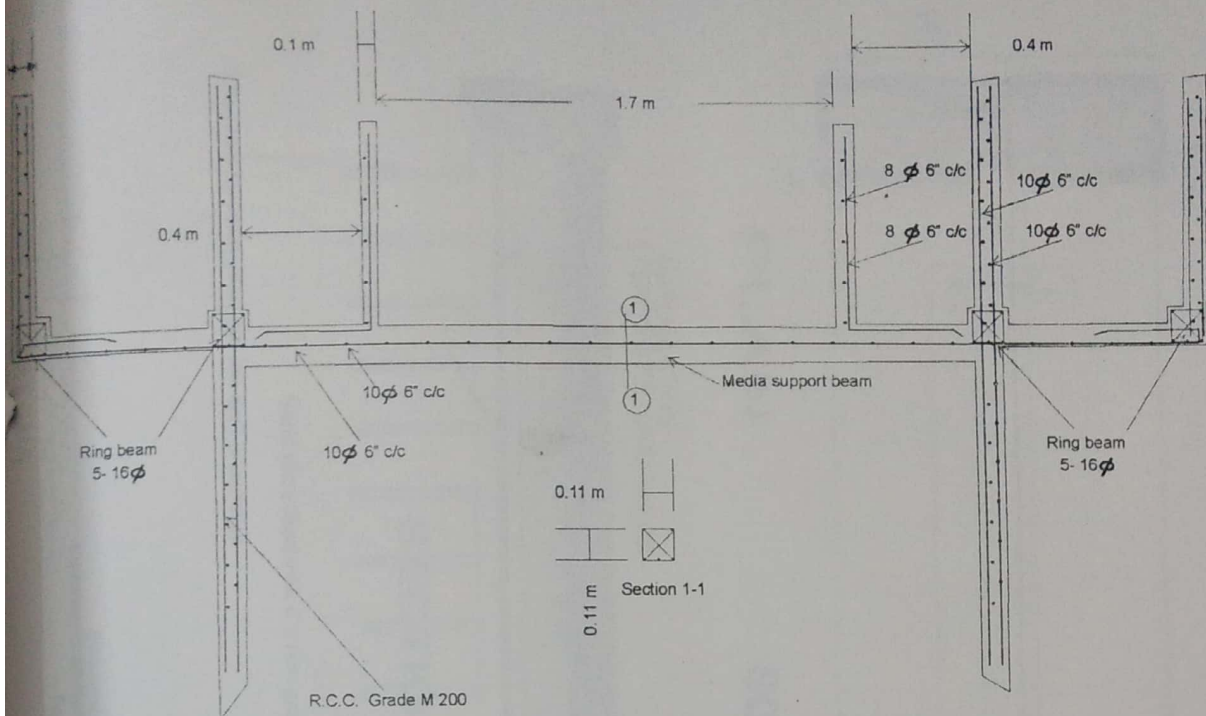

DETAILS OF R.C.C. AT SECTION A-A

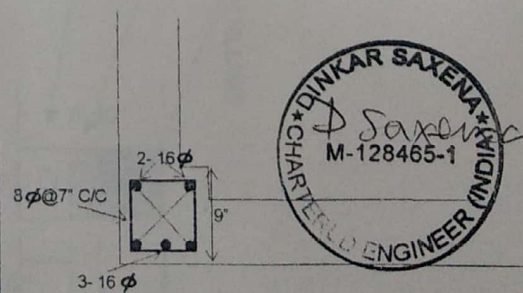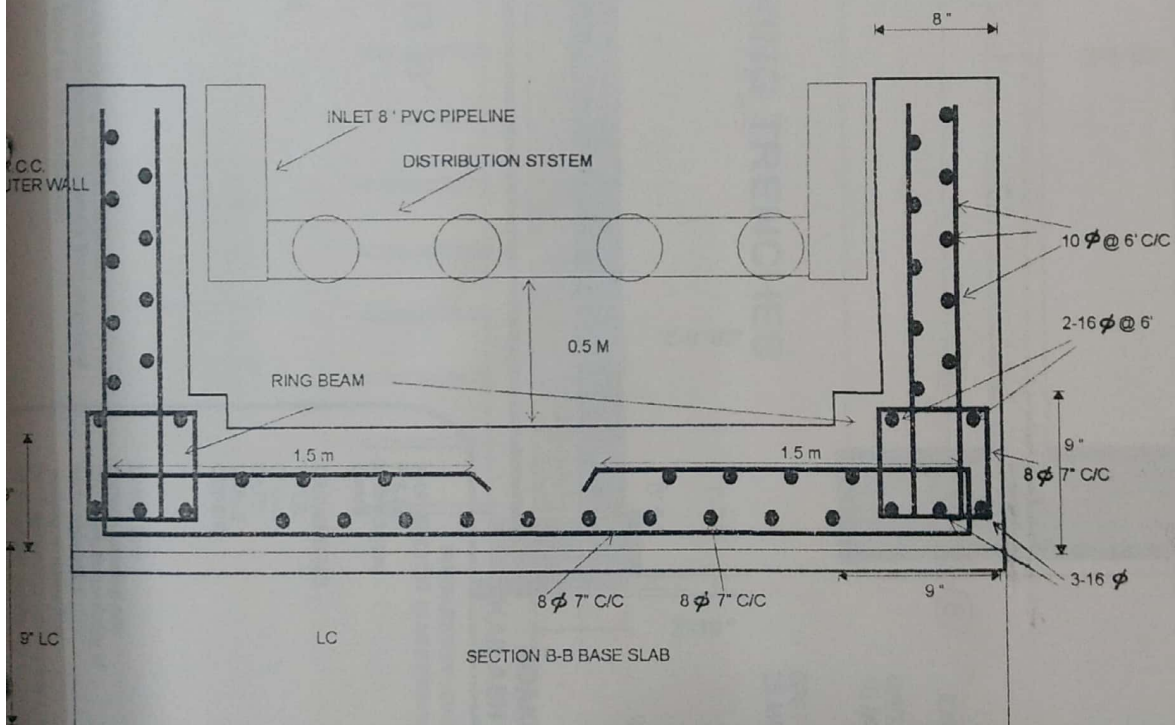

SECTION FOR RING BEAM

PROJECT: 70 KLD SEWAGE TREATMENT PLANT (concept drawing)
 DRAWING NO: UASB 4
 SCALE: NTS
 TITLE: PLAN SECTION AND R.C.C. DETAILS OF UASB REACTOR
 PREPARED BY: DASS RASAYANIC SERVICES
 PROJECT: 441 SECTOR 16 SIKANDRA AVAS YOJNA SIKANDRA AGRA
 0562-2641866, 3956990, MO. 9837007304
 KAILASH RESIDENCY, AGRA

