

This drawing is a "COPYRIGHT" contents of this drawing or part thereof may not be used or reproduced without the permission of the Architect

NORTH



PROJECT:-

PROPOSED GROUP HOUSING-6 AT DA-1 HITECH CITY ALLAHABAD



यह स्वीकृत/निर्माण अनुमति है। पूर्णतः प्राप्त-प्राप्त करने के बाद ही इस परिसर का धारालोक उपयोग किया जा सकेगा।
21.04.18
अपर सार्वजनिक
इलाहाबाद
मालिकसंघ
इलाहाबाद

NOTES

लाइसेंसी अधिकारी
इलाहाबाद निकास प्र बिक्रम
इलाहाबाद

मुख्य
सहायक अधिकारी
विकास प्राधिकरण
इलाहाबाद

बैंक
बांक अधिकारी
इलाहाबाद विकास प्राधिकरण

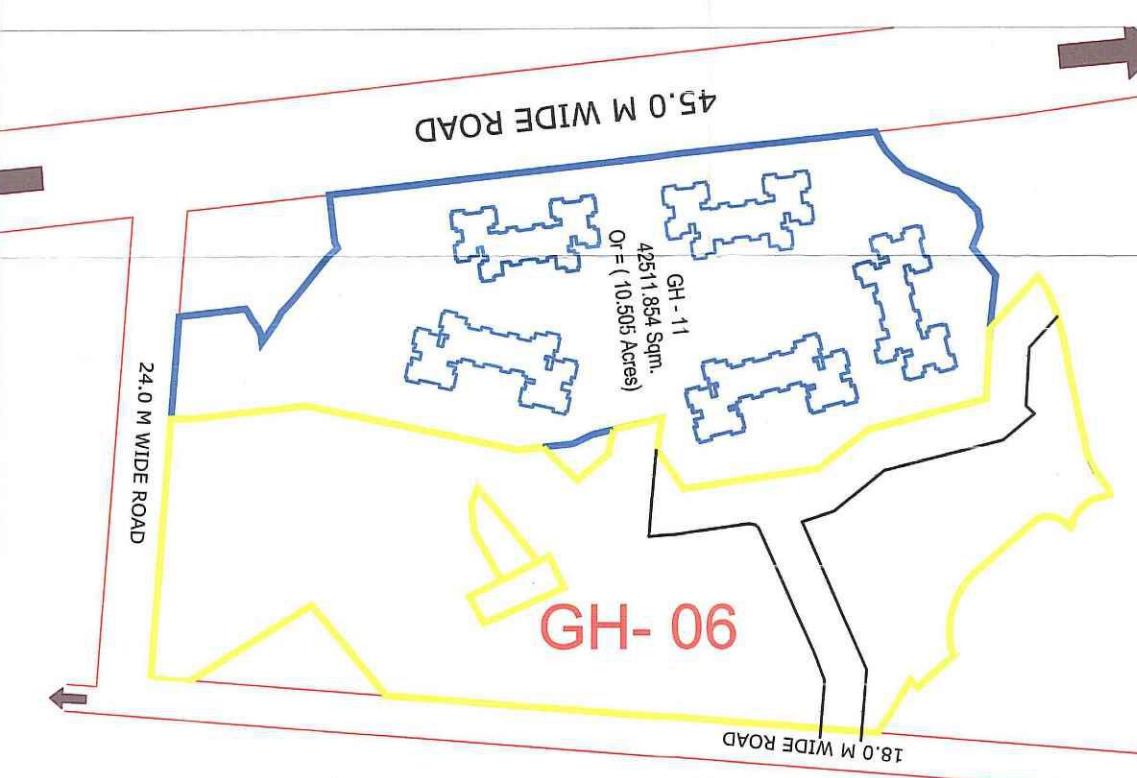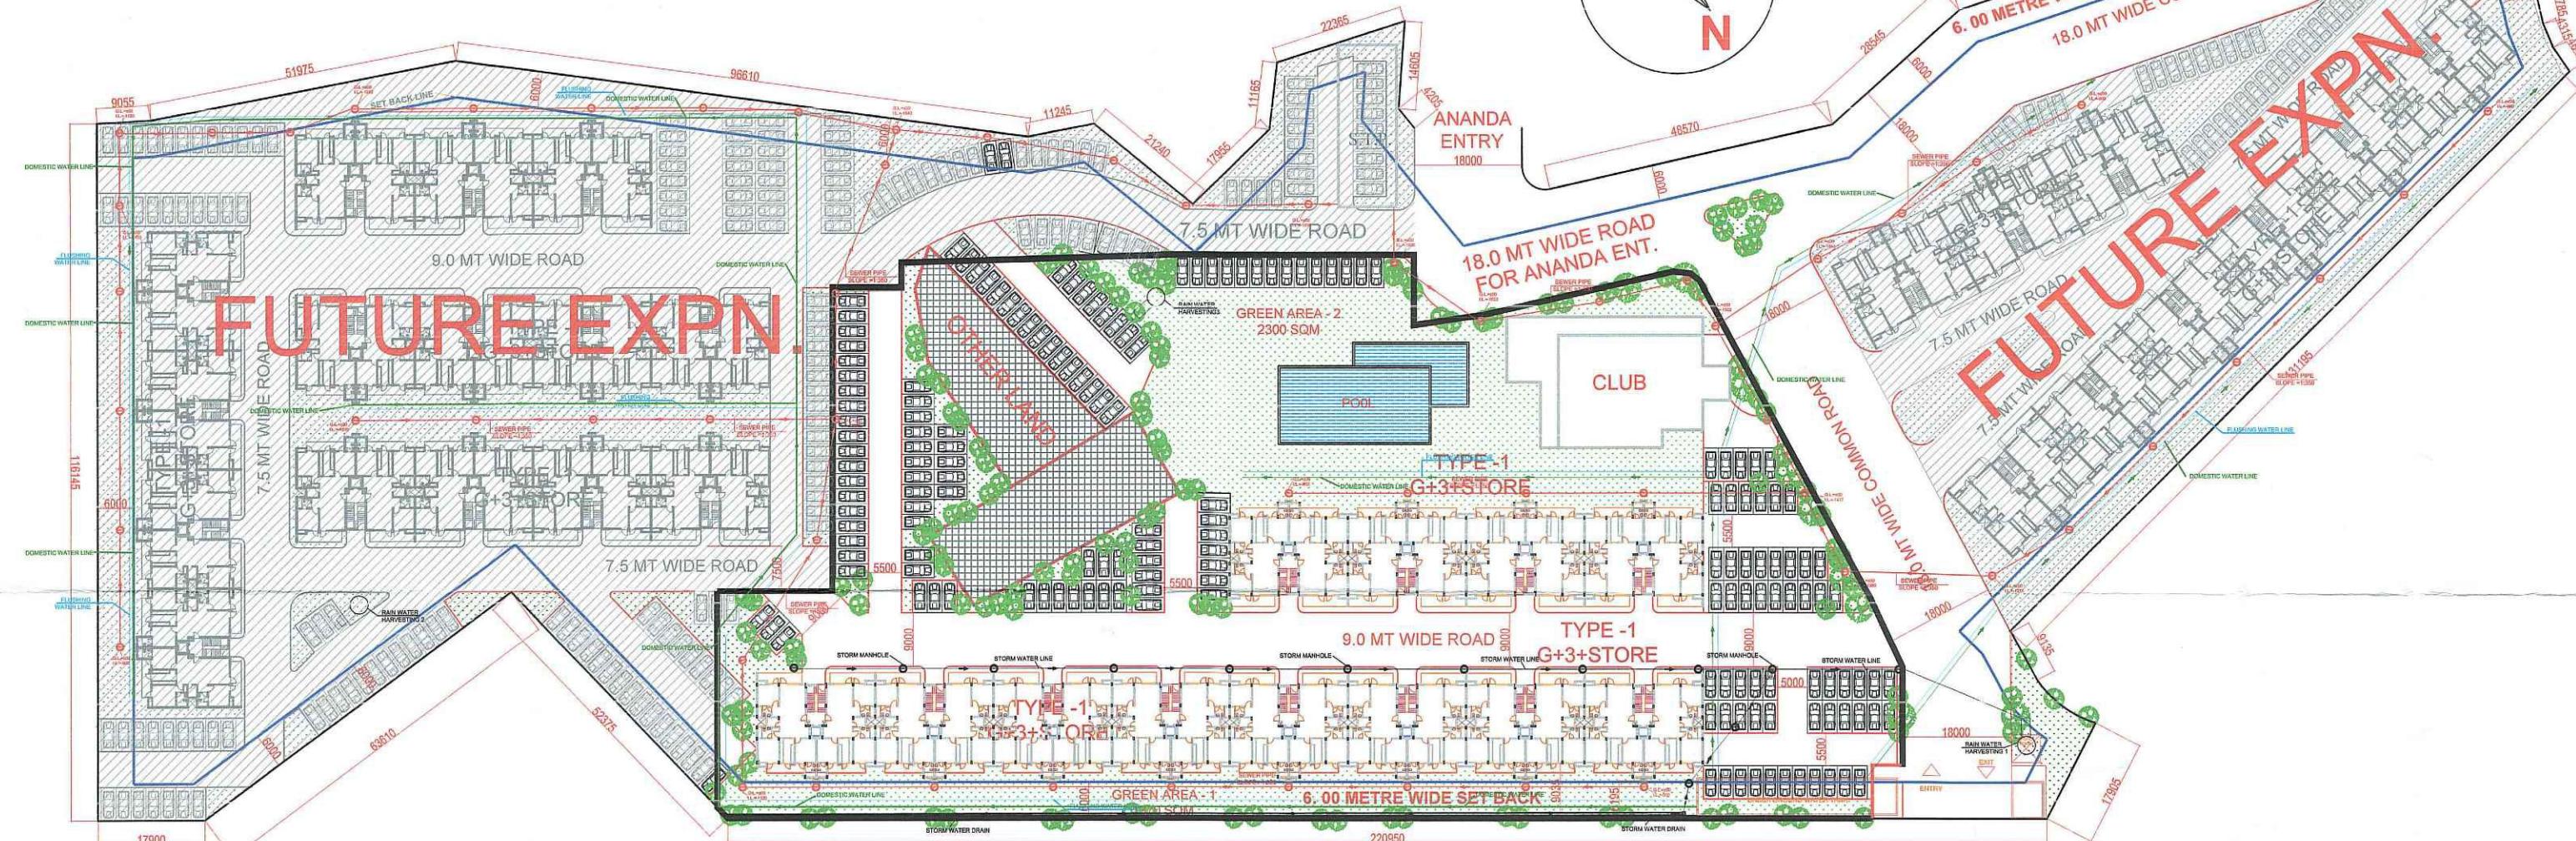

KEY PLAN
(NOT TO SCALE)

LEGENDS:-		
S.NO.	SYMBOL	DESCRIPTION
1.		SEWER MANHOLE
2.		STORM MANHOLE
3.		SEWER LINE
4.		STORM LINE
5.		GROUND LEVEL
6.		INVERT LEVEL
8.		FLUSHING WATER LINE
9.		DOMESTIC WATER LINE
10.		RAIN WATER HARVESTING PIT

DRAWING TITLE

SUBMISSION DRAWING
SERVICES PLAN

ARCHITECT

SCALE 1:100 DATE FEB.-2018

CLIENT:-

M/S PANCHAM REALCON PVT. LTD.
56 A/568 FIRST FLOOR, ADARSH SQUARE,
SARDAR PATEL MARG, CIVIL LINES,
ALLAHABAD - 21101

CONSULTANTS-

OMAXE LTD.
H/O: LSC-12, KALKAJI, NEW DELHI-110019.

MD AMANULLAH
ARCHITECT
CA No. 2012/5453G

ARCHITECT'S SIGNATURES OWNER'S SIGNATURES
DRAWING NUMBER- AL./GH-6/SUB-02