




WATER SUPPLY PLAN

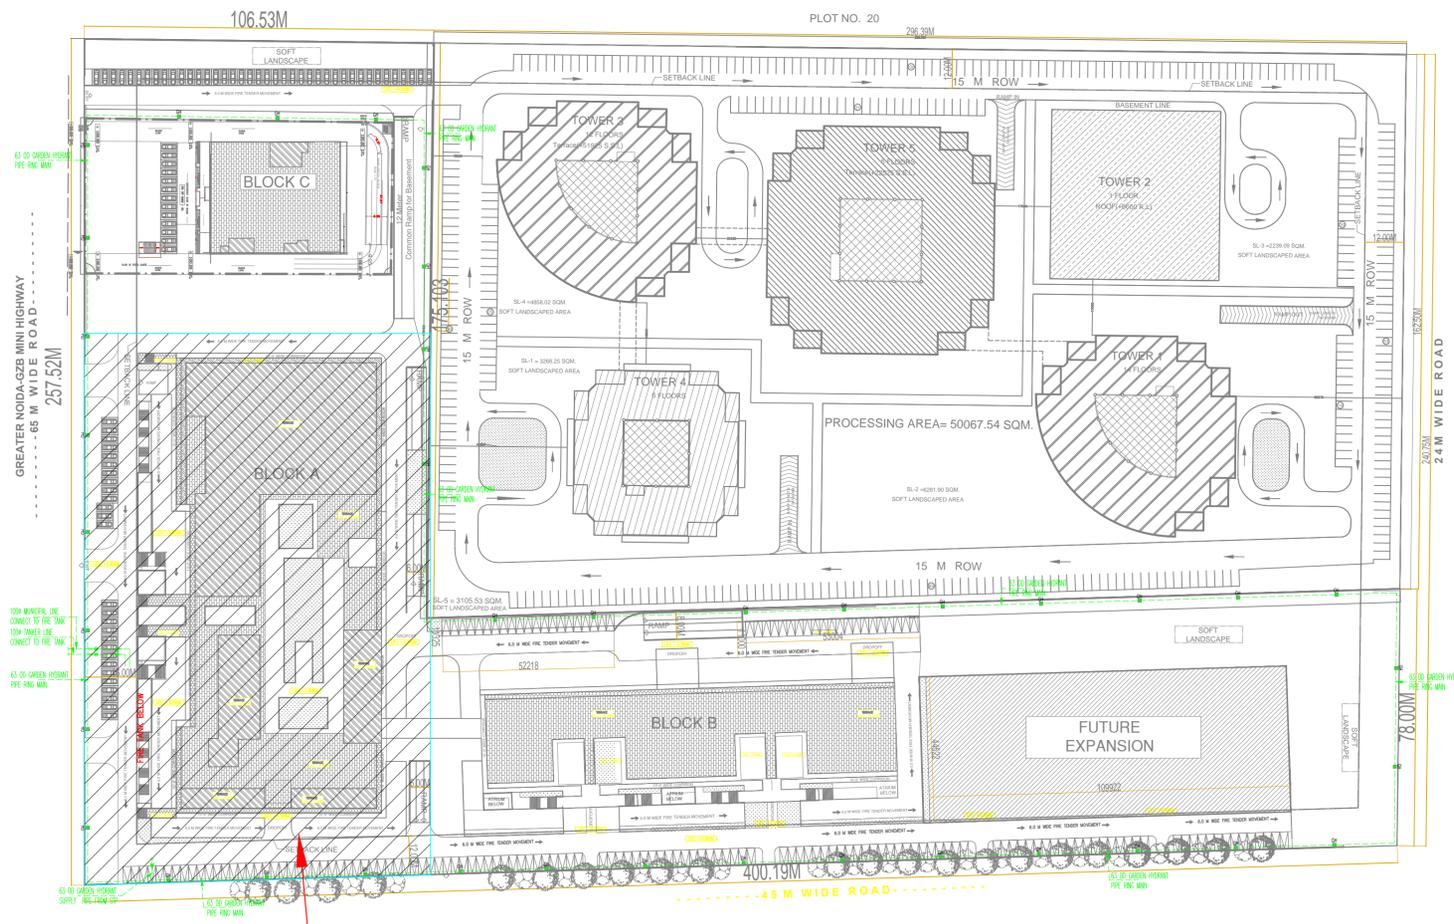

ARTHA BLOCK-A. 17440 SQ.MET LAND APPLIED FOR RERA REGISTRATION

LEGEND:-

| S.NO | DESCRIPTION | SYMBOL |
|------|------------------------------|--------|
| 1. | GARDEN HYDRANT LINE | |
| 2. | GARDEN HYDRANT VALVE CHAMBER | |

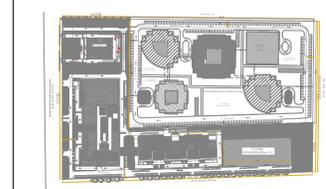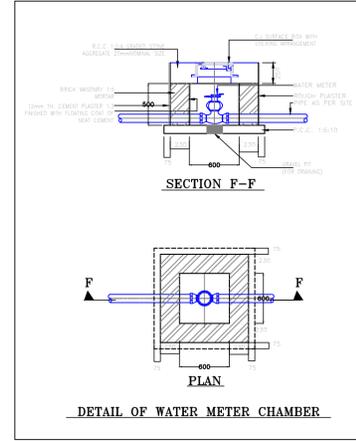

KEY PLAN

| | |
|---|------------------|
| OWNER'S SIGN | ARCHITECT'S SIGN |
| <p>PROJECT:- PROPOSED PLANS AT PLOT NO-21 AT SECTOR TECHZONE-IV, GREATER NOIDA (WEST) BEING DEVELOPED BY M/S ARTHA INFRA TECH PVT. LTD.</p> | |

| | |
|--------------------|---------------------------------|
| UNIT: | TITLE: WATER SUPPLY PLAN |
| DATE: 15/08/2024 | SCALE: 1:1000 |
| DRG. NO.: | PREPARED BY: R.K.R. |
| CHECKED BY: R.K.R. | DATE: 15/08/2024 |

