

APPROVED

APPROVED
11/27/07 Letter No. 2435 Dated 11/11/07


Estimated up to District 5 years

Gen. Manager

1000

W. L. B. (Pilot)

1

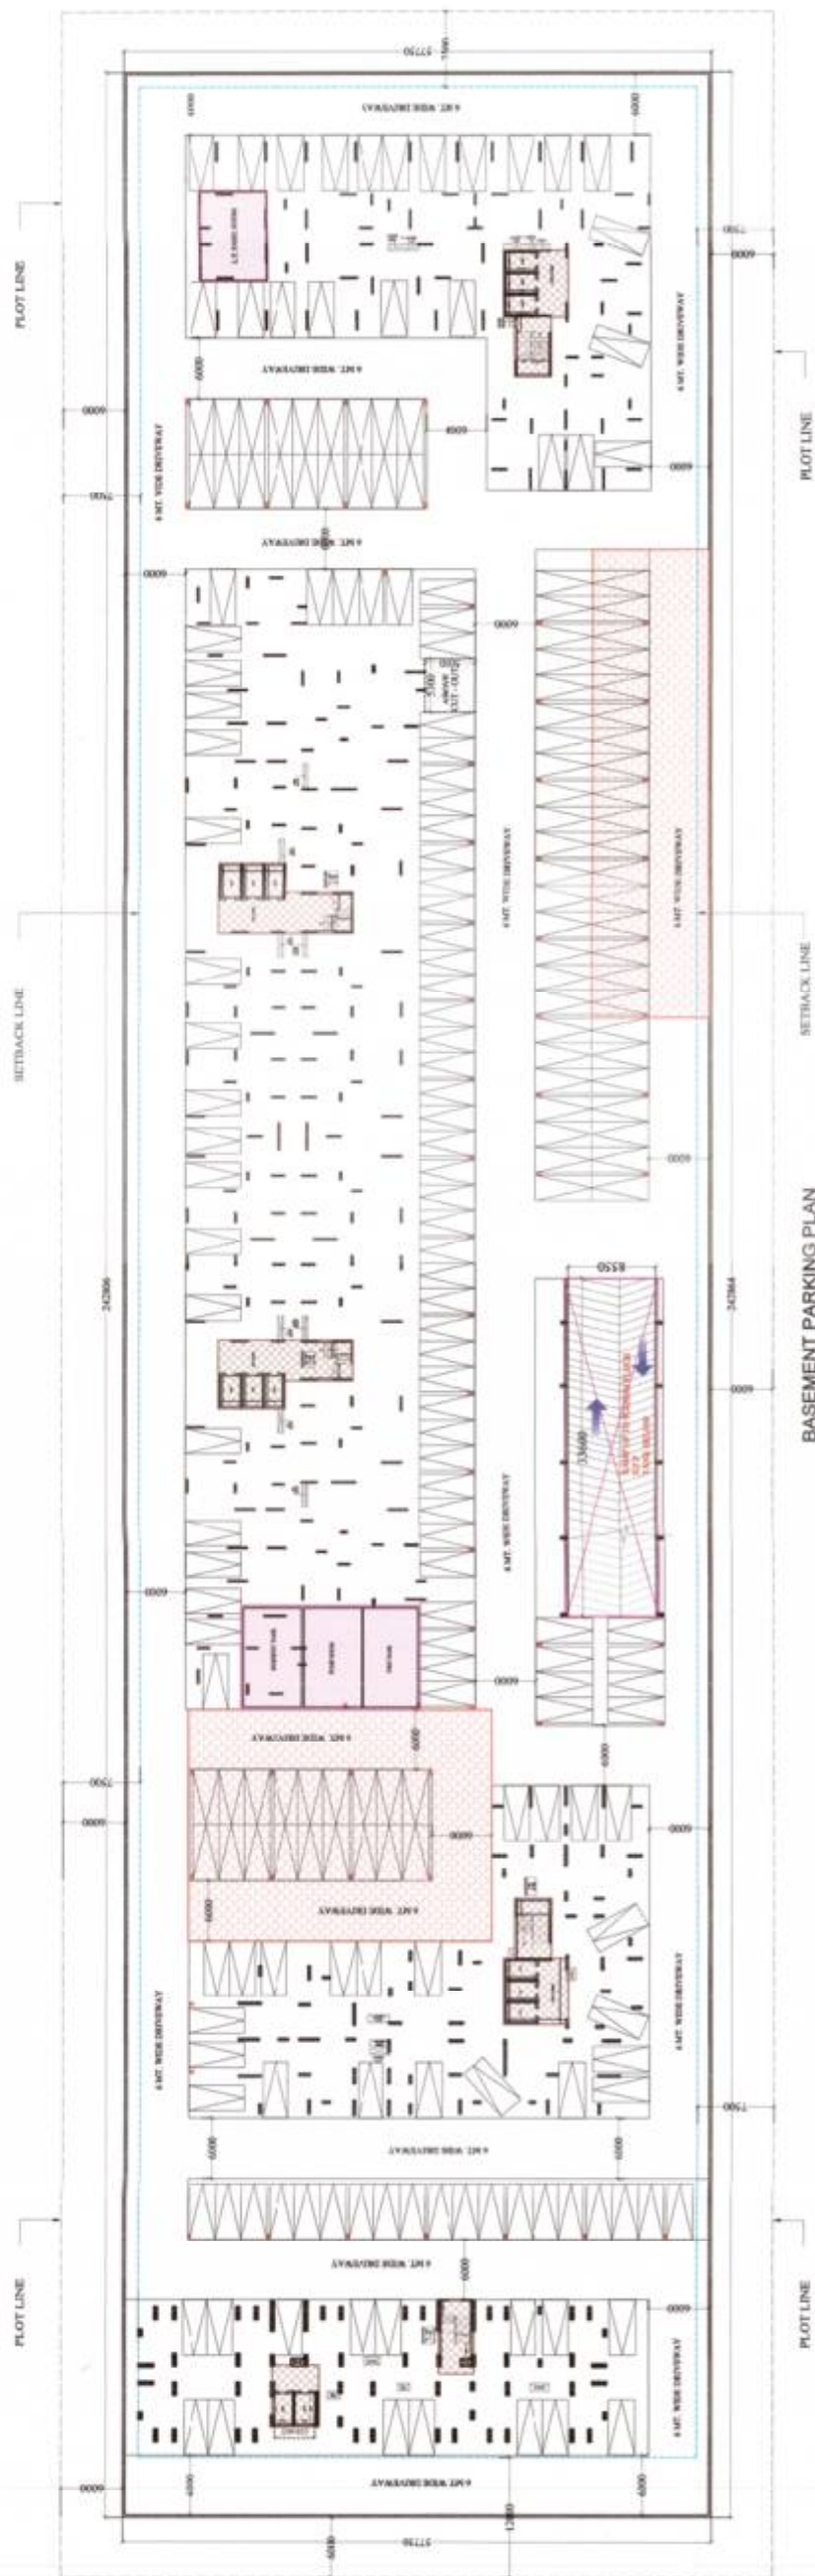

BASEMENT PARKING PLAN

LEGEND:-

MECHANICAL PARKING



MECHANICAL PARKING AREA DETAIL	
1.	20.00 x 11.00 =
2.	26.50 x 11.00 =
TOTAL =	
	1221.415 SQ.M

PROJECT :-
GROUP HOUSING AT PLOT NO. 64/4/87
SECTION 16, GREATER NOKIA (U/P)
BUILDERS & PROMOTER :-
M/S ANUSHA ENGG. CONSULTANTS &
CONSIT PVT LTD.
BLOCK VAY, B-1, EROS GARDEN - CHARM
WOOD VILLAGE, SURROUND ROAD
FARIDABAD, HARYANA
DRAWING TITLE :-

BASEMENT PARKING PLAN
MECHANICAL PARKING AREA DETAIL



MEMBERS :
Italian Designers Association
 B-34, SECTOR-43, NOIDA
 DISTRICT, UTTAR PRADESH, INDIA
 E-MAIL: info@adi-india.com
 WEBSITE: www.adi-india.com

entry	checked by	scale	date
1-100			

5



75

