


Greater Noida Industrial Dev. Authority
APPROVED
 Ref 3/337
 Date 11/12/2017
 Validity In Detail
 D.G.M. (Eng. & Arch.)
 Gen. Manager (Eng. & Arch.)
 S.M. (Prog.)

45 M WIDE ROAD

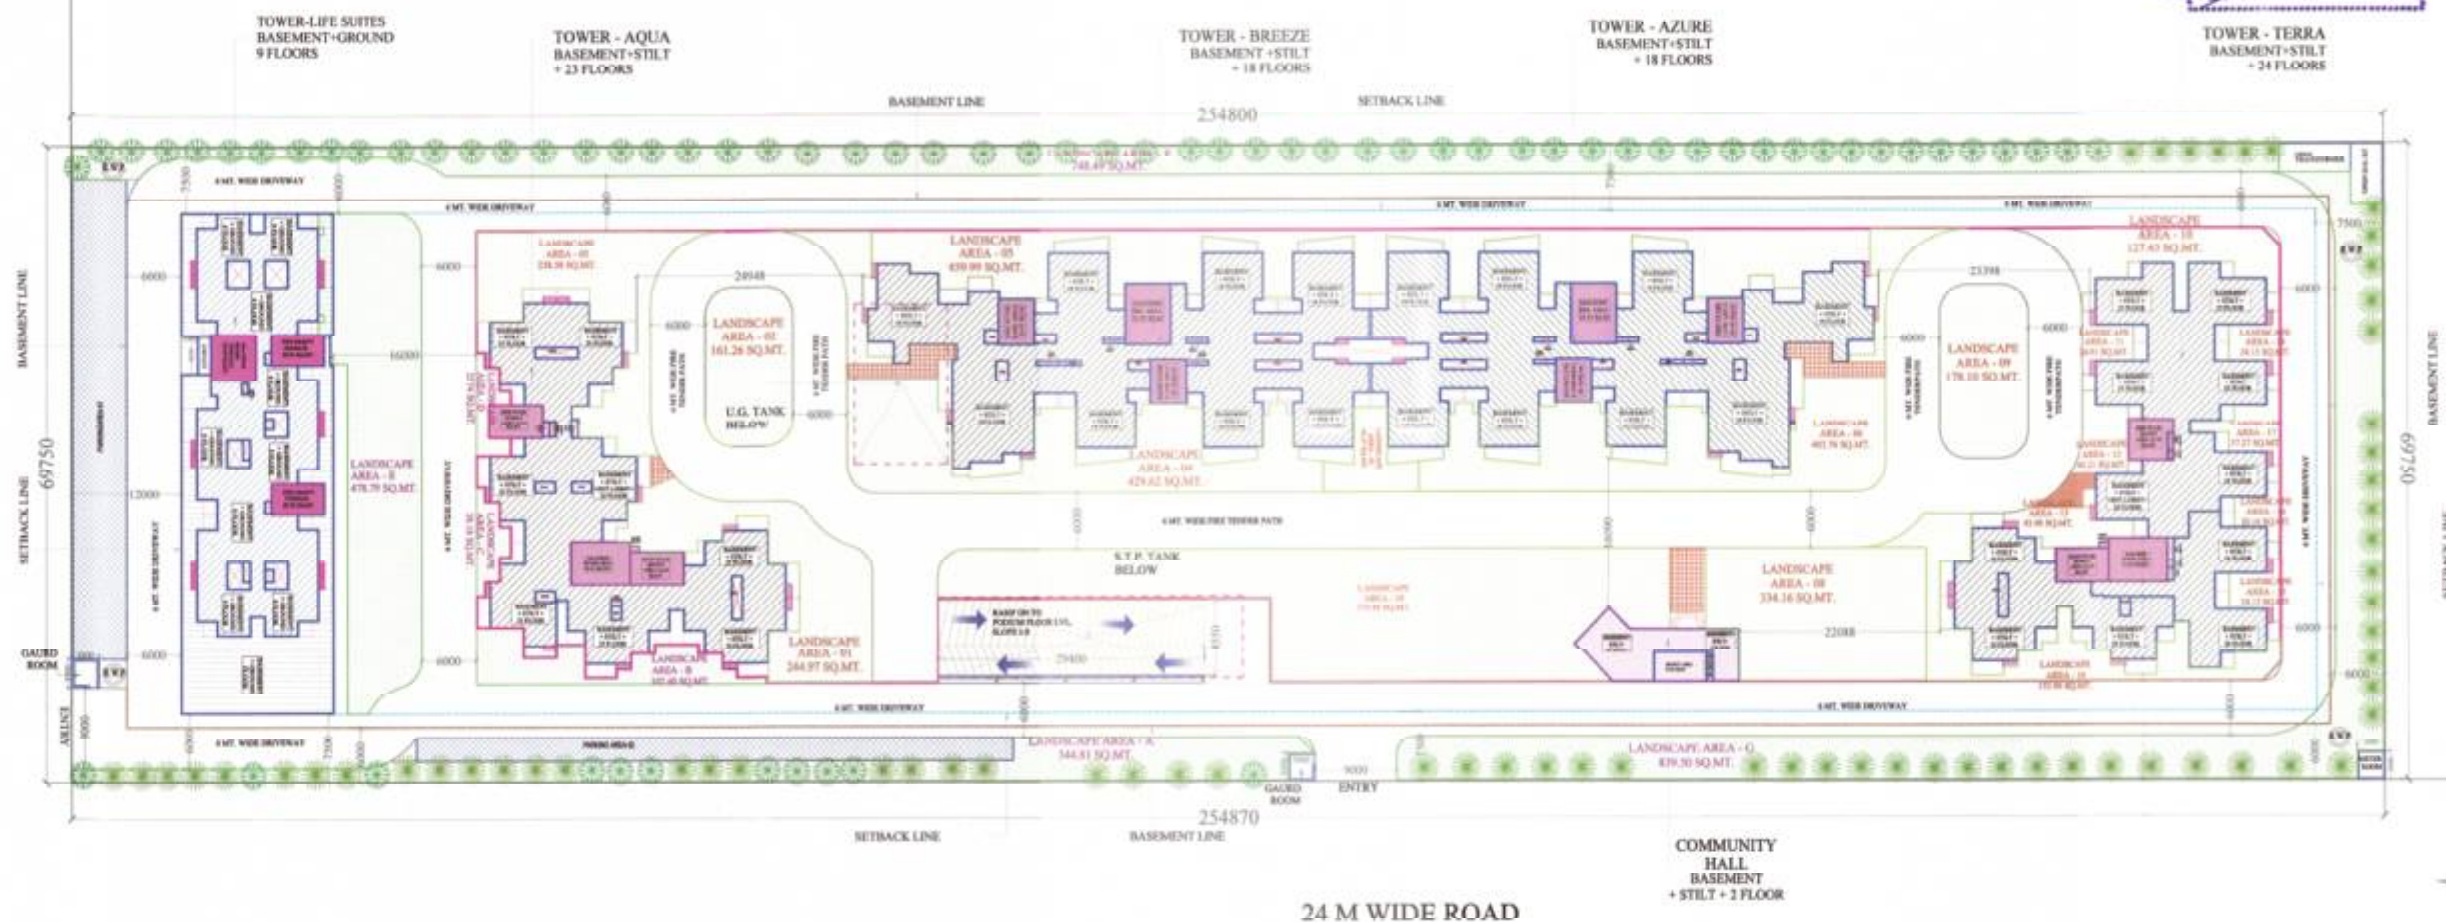

LANDSCAPE PLAN

SCHEDULE OF PLANTS			
ALONG BOUNDARY WALL			
1		TAREBIA ARGENTEA	69 No.S.
2		LAGERSTRÖEMIA FLOSREGINAE (EVER GREEN)	69 No.S.
TOTAL = 138 No.S.			

LANDSCAPE AREA DETAIL

Sl. No.	DESCRIPTION	AREA
1	LANDSCAPE AREA-1	284.82
2	LANDSCAPE AREA-2	281.38
3	LANDSCAPE AREA-3	238.58
4	LANDSCAPE AREA-4	429.62
5	LANDSCAPE AREA-5	400.94
6	LANDSCAPE AREA-6	400.76
7	LANDSCAPE AREA-7	38.38
8	LANDSCAPE AREA-8	334.16
9	LANDSCAPE AREA-9	479.50
10	LANDSCAPE AREA-10	227.40
11	LANDSCAPE AREA-11	34.85
12	LANDSCAPE AREA-12	40.25
13	LANDSCAPE AREA-13	43.76
14	LANDSCAPE AREA-14	233.96
15	LANDSCAPE AREA-15	24.33
16	LANDSCAPE AREA-16	35.38
17	LANDSCAPE AREA-17	47.37
18	LANDSCAPE AREA-18	24.32
19	LANDSCAPE AREA-19	775.84
20	LANDSCAPE AREA-20	845.44

LEGEND :-	
01	SETBACK LINE
02	BASEMENT LINE
03	PODIUM LINE
04	OPEN PARKING AREA
05	TOWER ENTRY

Sl. No.	DESCRIPTION	AREA
1	LANDSCAPE AREA-1	284.82
2	LANDSCAPE AREA-2	281.38
3	LANDSCAPE AREA-3	238.58
4	LANDSCAPE AREA-4	429.62
5	LANDSCAPE AREA-5	400.94
6	LANDSCAPE AREA-6	400.76
7	LANDSCAPE AREA-7	38.38
8	LANDSCAPE AREA-8	334.16
9	LANDSCAPE AREA-9	479.50
10	LANDSCAPE AREA-10	227.40
11	LANDSCAPE AREA-11	34.85
12	LANDSCAPE AREA-12	40.25
13	LANDSCAPE AREA-13	43.76
14	LANDSCAPE AREA-14	233.96
15	LANDSCAPE AREA-15	24.33
16	LANDSCAPE AREA-16	35.38
17	LANDSCAPE AREA-17	47.37
18	LANDSCAPE AREA-18	24.32
19	LANDSCAPE AREA-19	775.84
20	LANDSCAPE AREA-20	845.44



PROJECT :-
 GROUP HOUSING AT PLOT NO. GH-01F
 SECTOR 16, GREATER NOIDA (U.P.)
 BUILDERS & PROMOTER :-
 M/S ANUSHA ENGG. CONSULTANTS &
 CONST. PVT LTD.
 BLOCK VHT, D-1, CHOD GARDEN, CHAWM
 WOOD VILLAGE, SURAJKUND ROAD
 FARIDABAD, HARYANA.
 DRAWING TITLE :-

LANDSCAPE PLAN

ARCHITECTS :-
 Space Designers International
 B-34, SECTOR 47 NOIDA
 PH: 0120-2600000, 0120-2600001, 0120-2600002
 email: sdi@spaceindia.com, sdi@spaceindia.com

DRWN BY: [Signature] CHECKED BY: [Signature] SCALE: 1:400 DATE: [Date]

OWNER SIGNATURE: [Signature] ARCHITECT SIGNATURE: [Signature]