




45 M WIDE ROAD

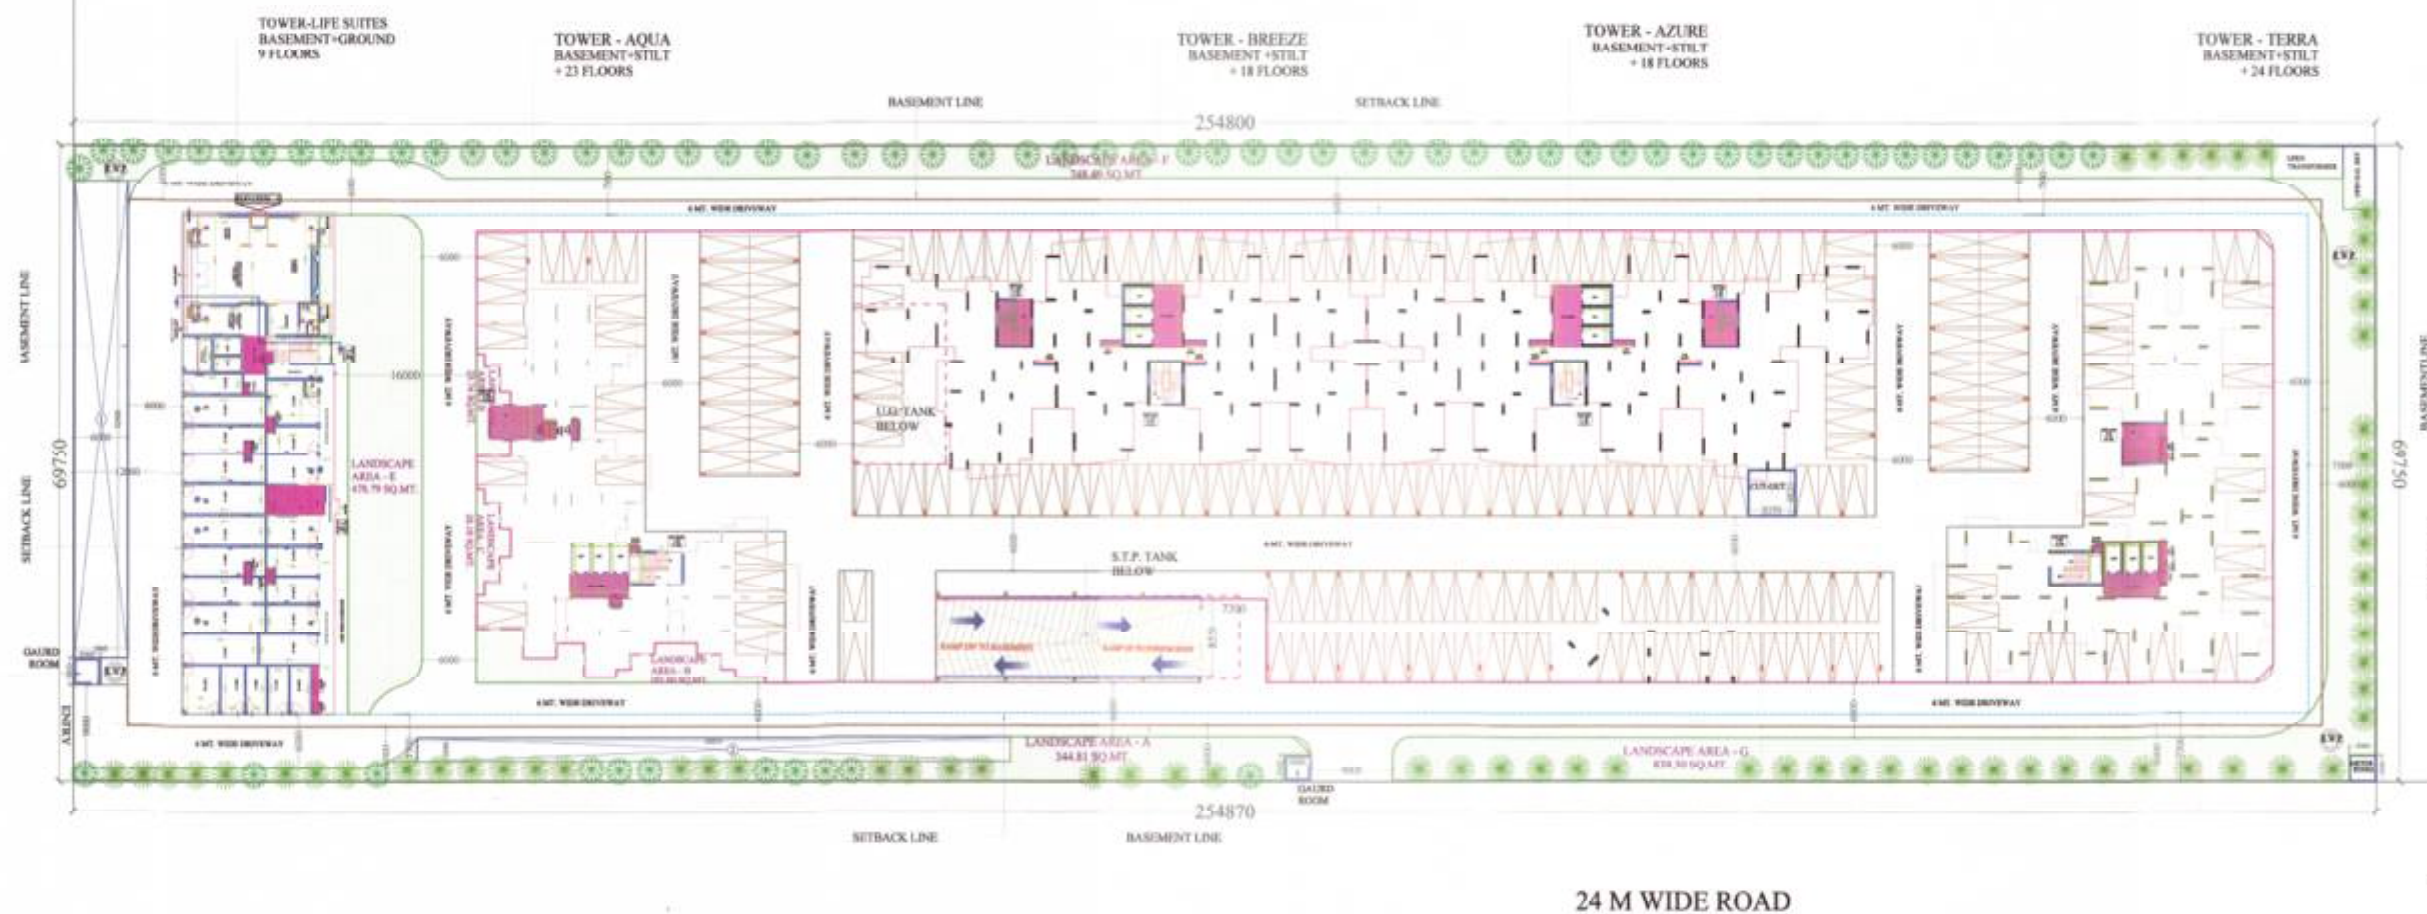

STILT/PODIUM PLAN

OPEN PARKING AREA DETAIL			
Plot	5.885 x 52.500	308.862 SQ. M	
Plot	65.634 x 2.500	164.185 SQ. M	
ROAD		273.147 SQ. M	
SAY ALL		473.15 SQ. M	



PROJECT :-
GROUP HOUSING AT PLOT NO. GR-8/8
SECTOR-18, GREATER NOIDA (U.P.)

BUILDERS & PROMOTER :-
M/S. ANUSHA ENGG. CONSULTANTS &
CONSTR. PVT. LTD.
BLOCK V/47, B-1, EROS GARDEN, CHARM
WOOD VILLAGE, SURAJKUND ROAD
FARIDABAD, HARYANA.

DRAWING TITLE :-
STILT/PODIUM PLAN
OPEN PARKING AREA DETAIL

DESIGNED BY :- *Ashtika* **CHECKED BY :-** *MSA* **SCALE :-** 1 : 400 **DATE :-**

OWNER SIGNATURE 