
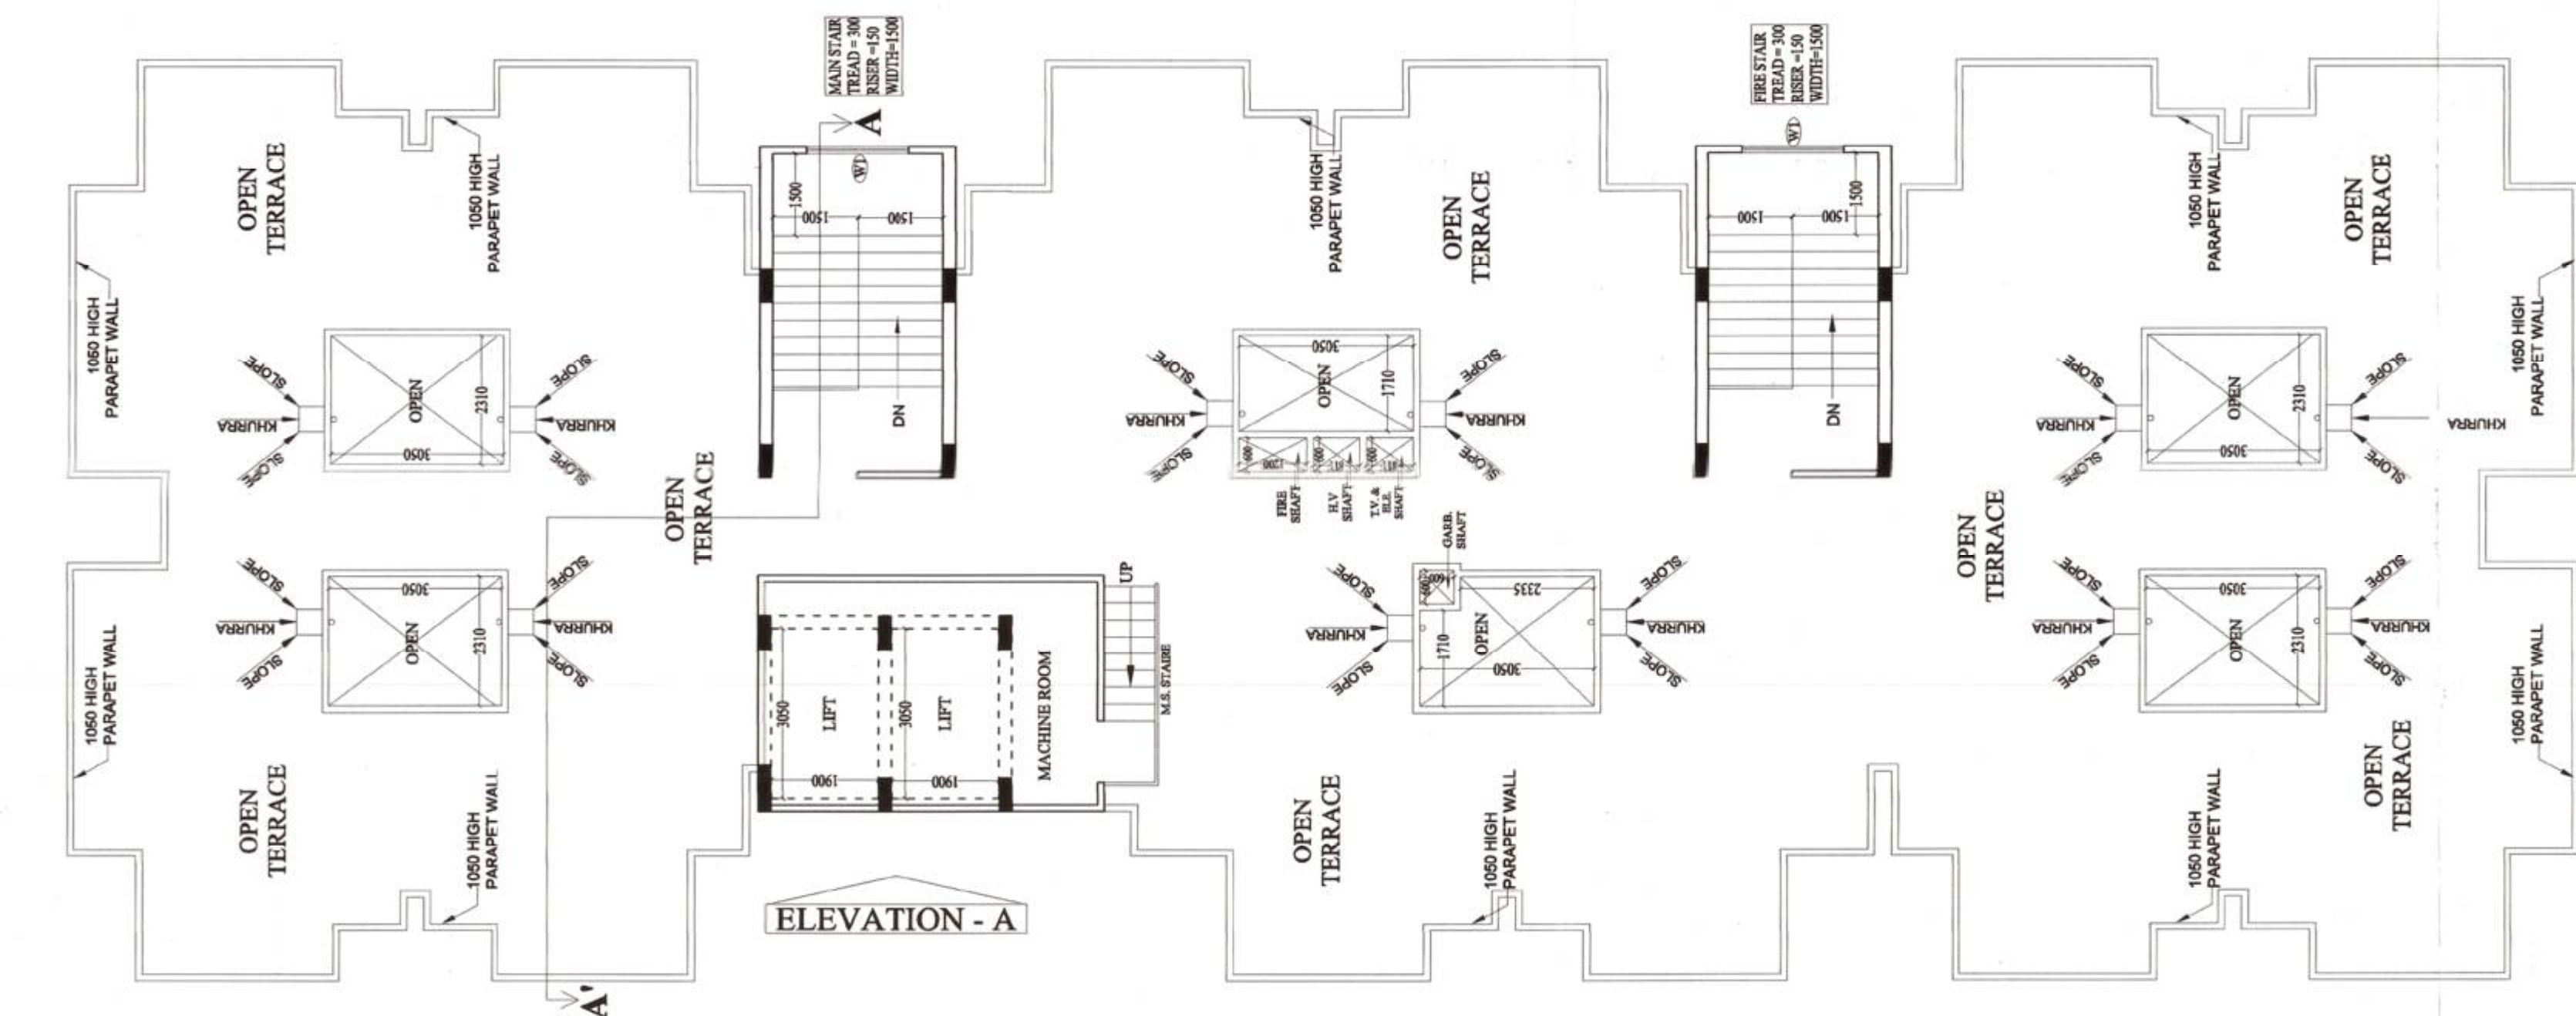


TOWER - C AREA STATEMENT (PROPOSED IN METER SQUARE)				
S. NO.	PARTICULARS	AREA sq.mt.	COMMERCIAL F.A.R.	15% FACILITY AREA (F.A.R.)
1	BASEMENT		2	3
2	GROUND FLOOR (PROPOSED)	486.543	486.543	72.981
3	1st FLOOR (PROPOSED)	486.543	486.543	72.981
4	2nd FLOOR (PROPOSED)	486.543	486.543	72.981
5	3rd FLOOR (PROPOSED)	486.543	486.543	72.981
6	4th FLOOR (PROPOSED)	486.543	486.543	72.981
7	5th FLOOR (PROPOSED)	486.543	486.543	72.981
8	6th FLOOR (PROPOSED)	486.543	486.543	72.981
9	7th FLOOR (PROPOSED)	486.543	486.543	72.981
10	8th FLOOR (PROPOSED)	486.543	486.543	72.981
11	9th FLOOR (PROPOSED)	486.543	486.543	72.981
12	10th FLOOR (PROPOSED)	486.543	486.543	72.981
13	11th FLOOR (PROPOSED)	486.543	486.543	72.981
14	12th FLOOR (PROPOSED)	486.543	486.543	72.981
15	13th FLOOR (PROPOSED)	486.543	486.543	72.981
16	14th FLOOR (PROPOSED)	486.543	486.543	72.981
17	15th FLOOR (PROPOSED)	486.543	486.543	72.981
18	16th FLOOR (PROPOSED)	486.543	486.543	72.981
19	17th FLOOR (PROPOSED)	486.543	486.543	72.981
20	TOTAL	1,174.998	486.543	5,272.81

NOTE :-
TOTAL GROUND COVERAGE OF THE TOWER-
GROUND FLOOR F.A.R. AREA = 176.09 SQ.MT.
COMMERCIAL F.A.R. AREA = 486.54 SQ.MT.
FACILITY AREA 1st FLOOR = 50.56 SQ.MT.
TOTAL GROUND COVERAGE OF THE BLOCK = 713.19 SQ.MT.

TOTAL 15% FACILITY AREA OF GROUND FLOOR
= FIRE STAIR CASE + SERVICE SHAFT +
LIFT LOBBY AREA
= 17.10 + 2.05 + 10.43 = 29.58 SQ.M.
TOTAL 15% FACILITY AREA OF 1st TO 13th FLOOR
= FIRE STAIR CASE + SERVICE SHAFT +
LIFT LOBBY AREA + LIFT SHAFT + CUPBOARD
= 17.10 + 2.05 + 10.43 + 11.59 + 9.39 = 50.56 SQ.M.

SERVICE FLOOR NON F.A.R. AREA DETAIL				
1.	5.230 X 4.620	X 2 =	48.325	SQ.M
2.	1.340 X 3.395	X 3 =	13.648	SQ.M
3.	0.900 X 3.580	X 10 =	32.220	SQ.M
4.	4.030 X 3.050	X 4 =	49.166	SQ.M
5.	1.525 X 2.955	X 2 =	9.013	SQ.M
6.	2.240 X 3.580	X 2 =	16.038	SQ.M
7.	2.690 X 3.050	X 2 =	8.204	SQ.M
8.	1.340 X 2.680	X 2 =	3.591	SQ.M
9.	1.985 X 3.050	X 2 =	12.108	SQ.M
10.	1.500 X 4.355	X 2 =	13.065	SQ.M
11.	3.615 X 12.920	X 2 =	46.706	SQ.M
12.	6.870 X 4.470	X 2 =	30.709	SQ.M
13.	6.870 X 0.300	X 2 =	1.611	SQ.M
14.	6.870 X 1.525	X 2 =	10.477	SQ.M
15.	2.200 X 3.460	X 2 =	15.224	SQ.M
16.	8.210 X 3.395	X 2 =	18.990	SQ.M
17.	1.500 X 12.660	X 2 =	55.746	SQ.M
18.	1.670 X 2.450	X 2 =	4.582	SQ.M
19.	0.485 X 0.715	X 2 =	0.696	SQ.M
20.	1.135 X 0.600	X 2 =	1.362	SQ.M
21.	1.350 X 0.840	X 2 =	2.280	SQ.M
22.	1.350 X 0.840	X 2 =	2.280	SQ.M
23.	0.119 X 0.119	X 2 =	0.028	SQ.M
24.	0.405 X 0.119	X 2 =	0.097	SQ.M
25.	3.615 X 1.135	X 2 =	8.186	SQ.M
26.	6.870 X 1.135	X 2 =	15.588	SQ.M
27.	6.870 X 2.315	X 2 =	31.999	SQ.M
28.	2.795 X 6.345	X 2 =	17.732	SQ.M
29.	3.050 X 0.230	X 2 =	0.702	SQ.M
30.	0.230 X 4.030	X 2 =	0.927	SQ.M
31.	9.690 X 1.340	X 2 =	12.985	SQ.M
32.	0.795 X 1.225	X 2 =	0.974	SQ.M
33.	11.825 X 3.395	X 2 =	40.146	SQ.M
34.	6.570 X 3.395	X 2 =	44.610	SQ.M
35.	5.230 X 1.225	X 2 =	12.814	SQ.M
36.	5.230 X 1.225	X 2 =	12.814	SQ.M
TOTAL				587.499 SQ.M

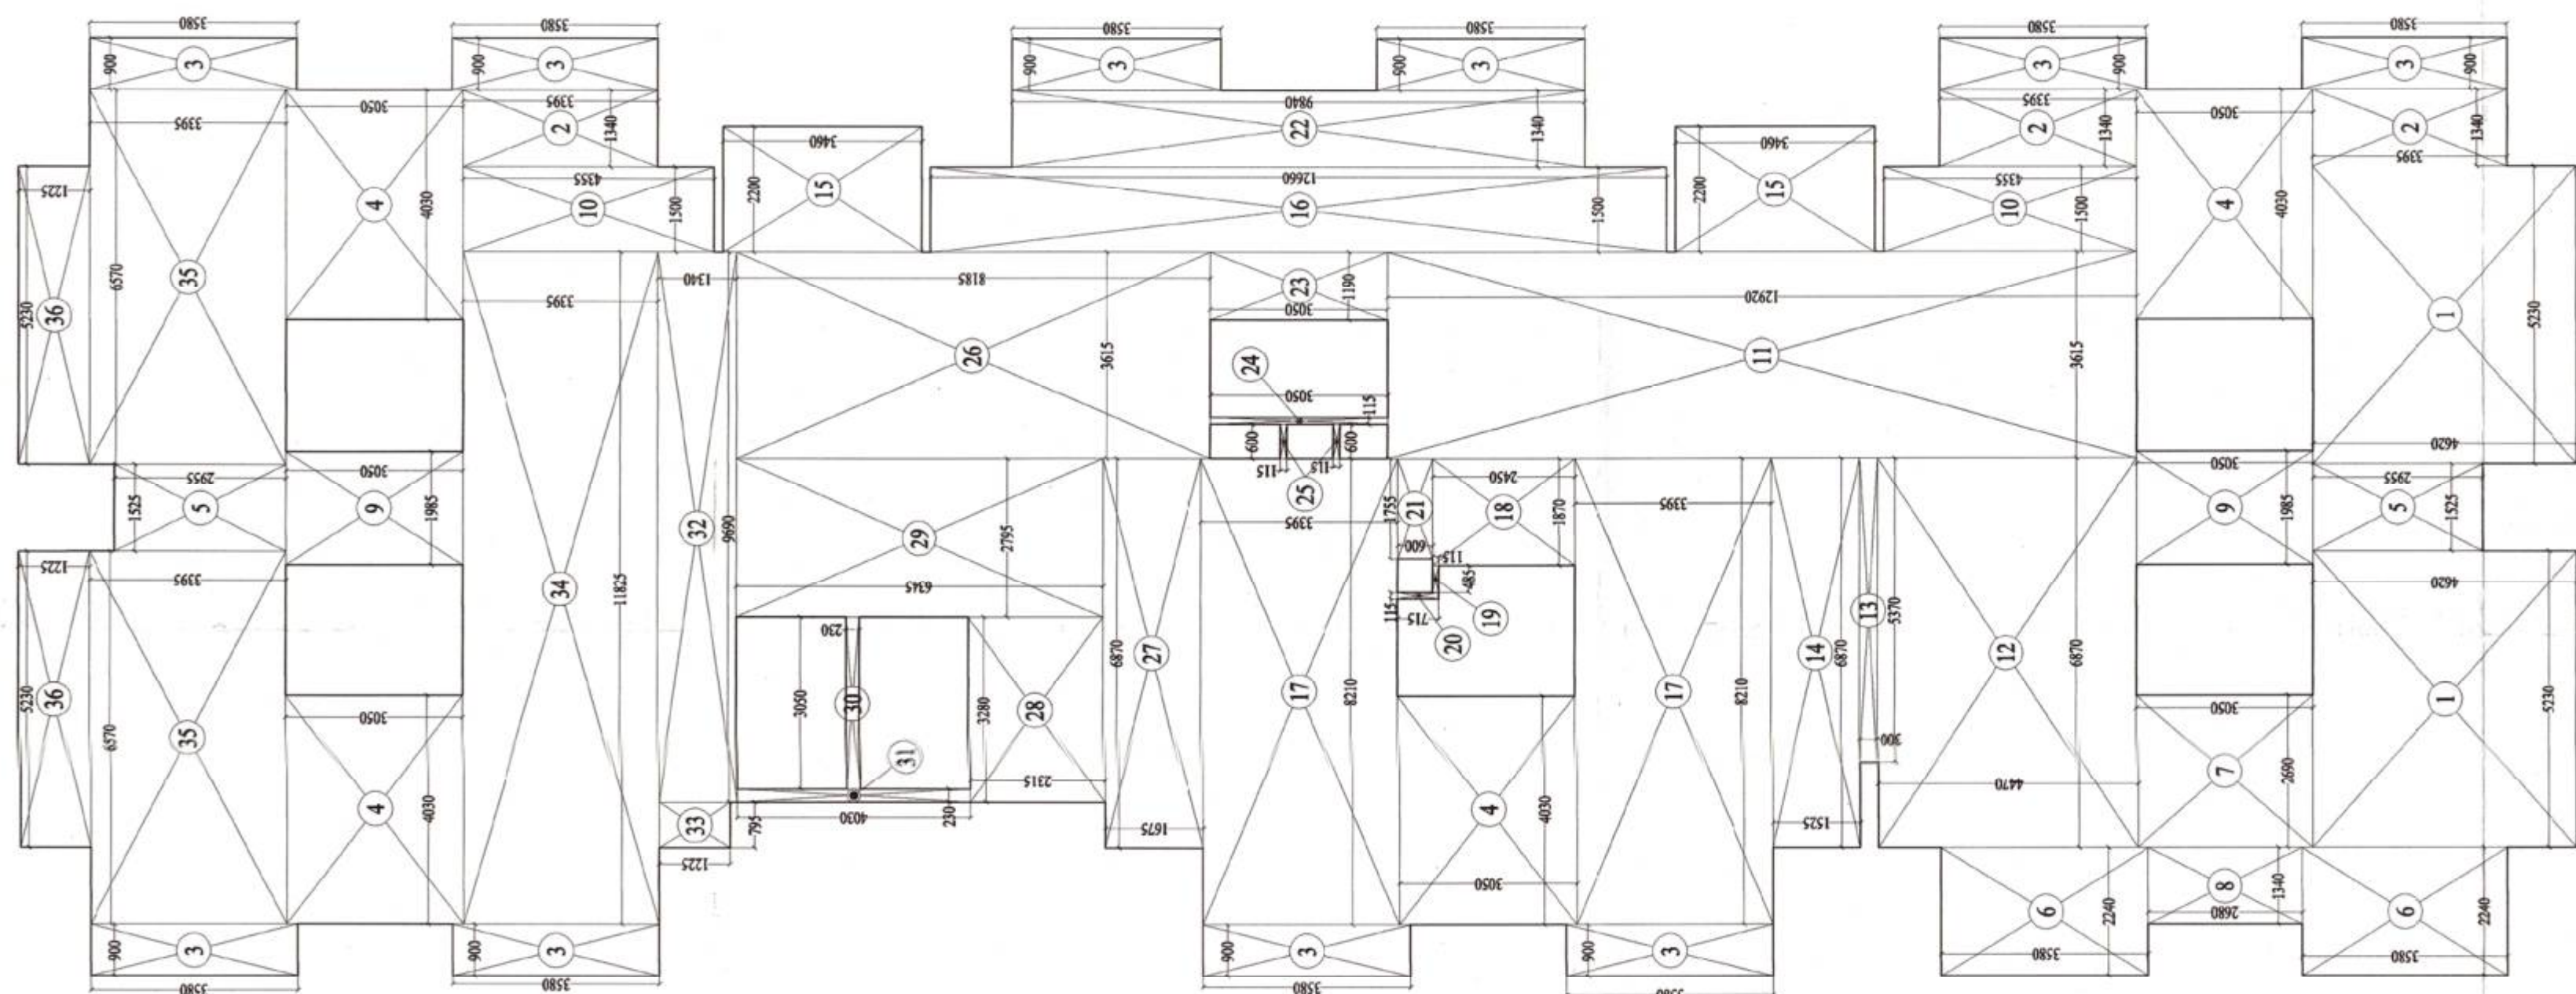

SERVICE FLOOR NON F.A.R. AREA DETAIL

TOWER - C
TERRACE PLAN

15% FACILITY AREA DETAIL OF :- MAIN STAIR MUMTY				
1.	5.930 X 3.460	=	20.518	SQ.M
TOTAL				20.518 SQ.M

15% FACILITY AREA DETAIL OF :- LIFT LOBBY AREA (1st TO 13th FLOOR)				
1.	0.600 X 1.305	X 12 =	9.396	SQ.M
TOTAL				9.396 SQ.M

15% FACILITY AREA DETAIL OF :- LIFT LOBBY AREA (1st TO 13th FLOOR)				
1.	0.600 X 1.305	X 12 =	9.396	SQ.M
TOTAL				9.396 SQ.M

15% FACILITY AREA DETAIL OF :- LIFT SHAFT AREA 1st TO 13th FLOOR				
1.	2.450 X 4.260	X 2 =	10.437	SQ.M
TOTAL				10.437 SQ.M

15% FACILITY AREA DETAIL OF :- SERVICE SHAFT (GROUND TO 13th FLOOR)				
1.	0.600 X 1.200	=	0.720	SQ.M
2.	0.600 X 0.810	=	0.486	SQ.M
3.	0.600 X 0.811	=	0.487	SQ.M
4.	0.600 X 0.600	=	0.360	SQ.M
TOTAL				2.053 SQ.M

15% FACILITY AREA DETAIL OF :- FIRE STAIR CASE GROUND TO 13th FLOOR (NON F.A.R. AREA)				
1.	5.700 X 3.000	=	17.100	SQ.M
TOTAL				17.100 SQ.M

PROJECT :-
PROPOSED GROUP HOUSING AT PLOT
NO. GH-01F SECTOR 16, GREATER
NOIDA (U.P.)
BUILDERS & PROMOTER :-
M/S ANUSHA ENGG. CONSULTANTS &
CONST. PVT. LTD.
BLOCK V/47 - B-1, EROS GARDEN, CHARM
WOOD VILLAGE, SURAJKUND ROAD
FARIDABAD, HARYANA.

DRAWING TITLE :- TOWER - C
TERRACE PLAN
FACILITY AREA DETAIL
SERVICE FLOOR NON F.A.R. AREA DETAIL
AREA STATEMENT

ARCHITECTS :-
Space Designers International
Architects Pvt. Ltd.
5 / 1006, VASINDHARA, GHAZIABAD
PH : 920-42524, MOE : 98407099, 981336331
e-mail : spacedesigners@gmail.com, www.spacedesigners.com

DRAWN BY :-
CHECKED BY :-
DATE :-
SCALE :-
1:100
VISUAL
INITIAL
ARCHITECT SIGNATURE
DRG. No. :- 1-13