



APPROVED
Greater Noida Institutional Dev. Authority
8/8/2017 11:44:55 Date: 9/10/2017
Valid upto Date: 07/08/2018
Gen. Manager
(Eng. & Arch.)
Drawing Checked & Verified By
16/10/17
13.10.17

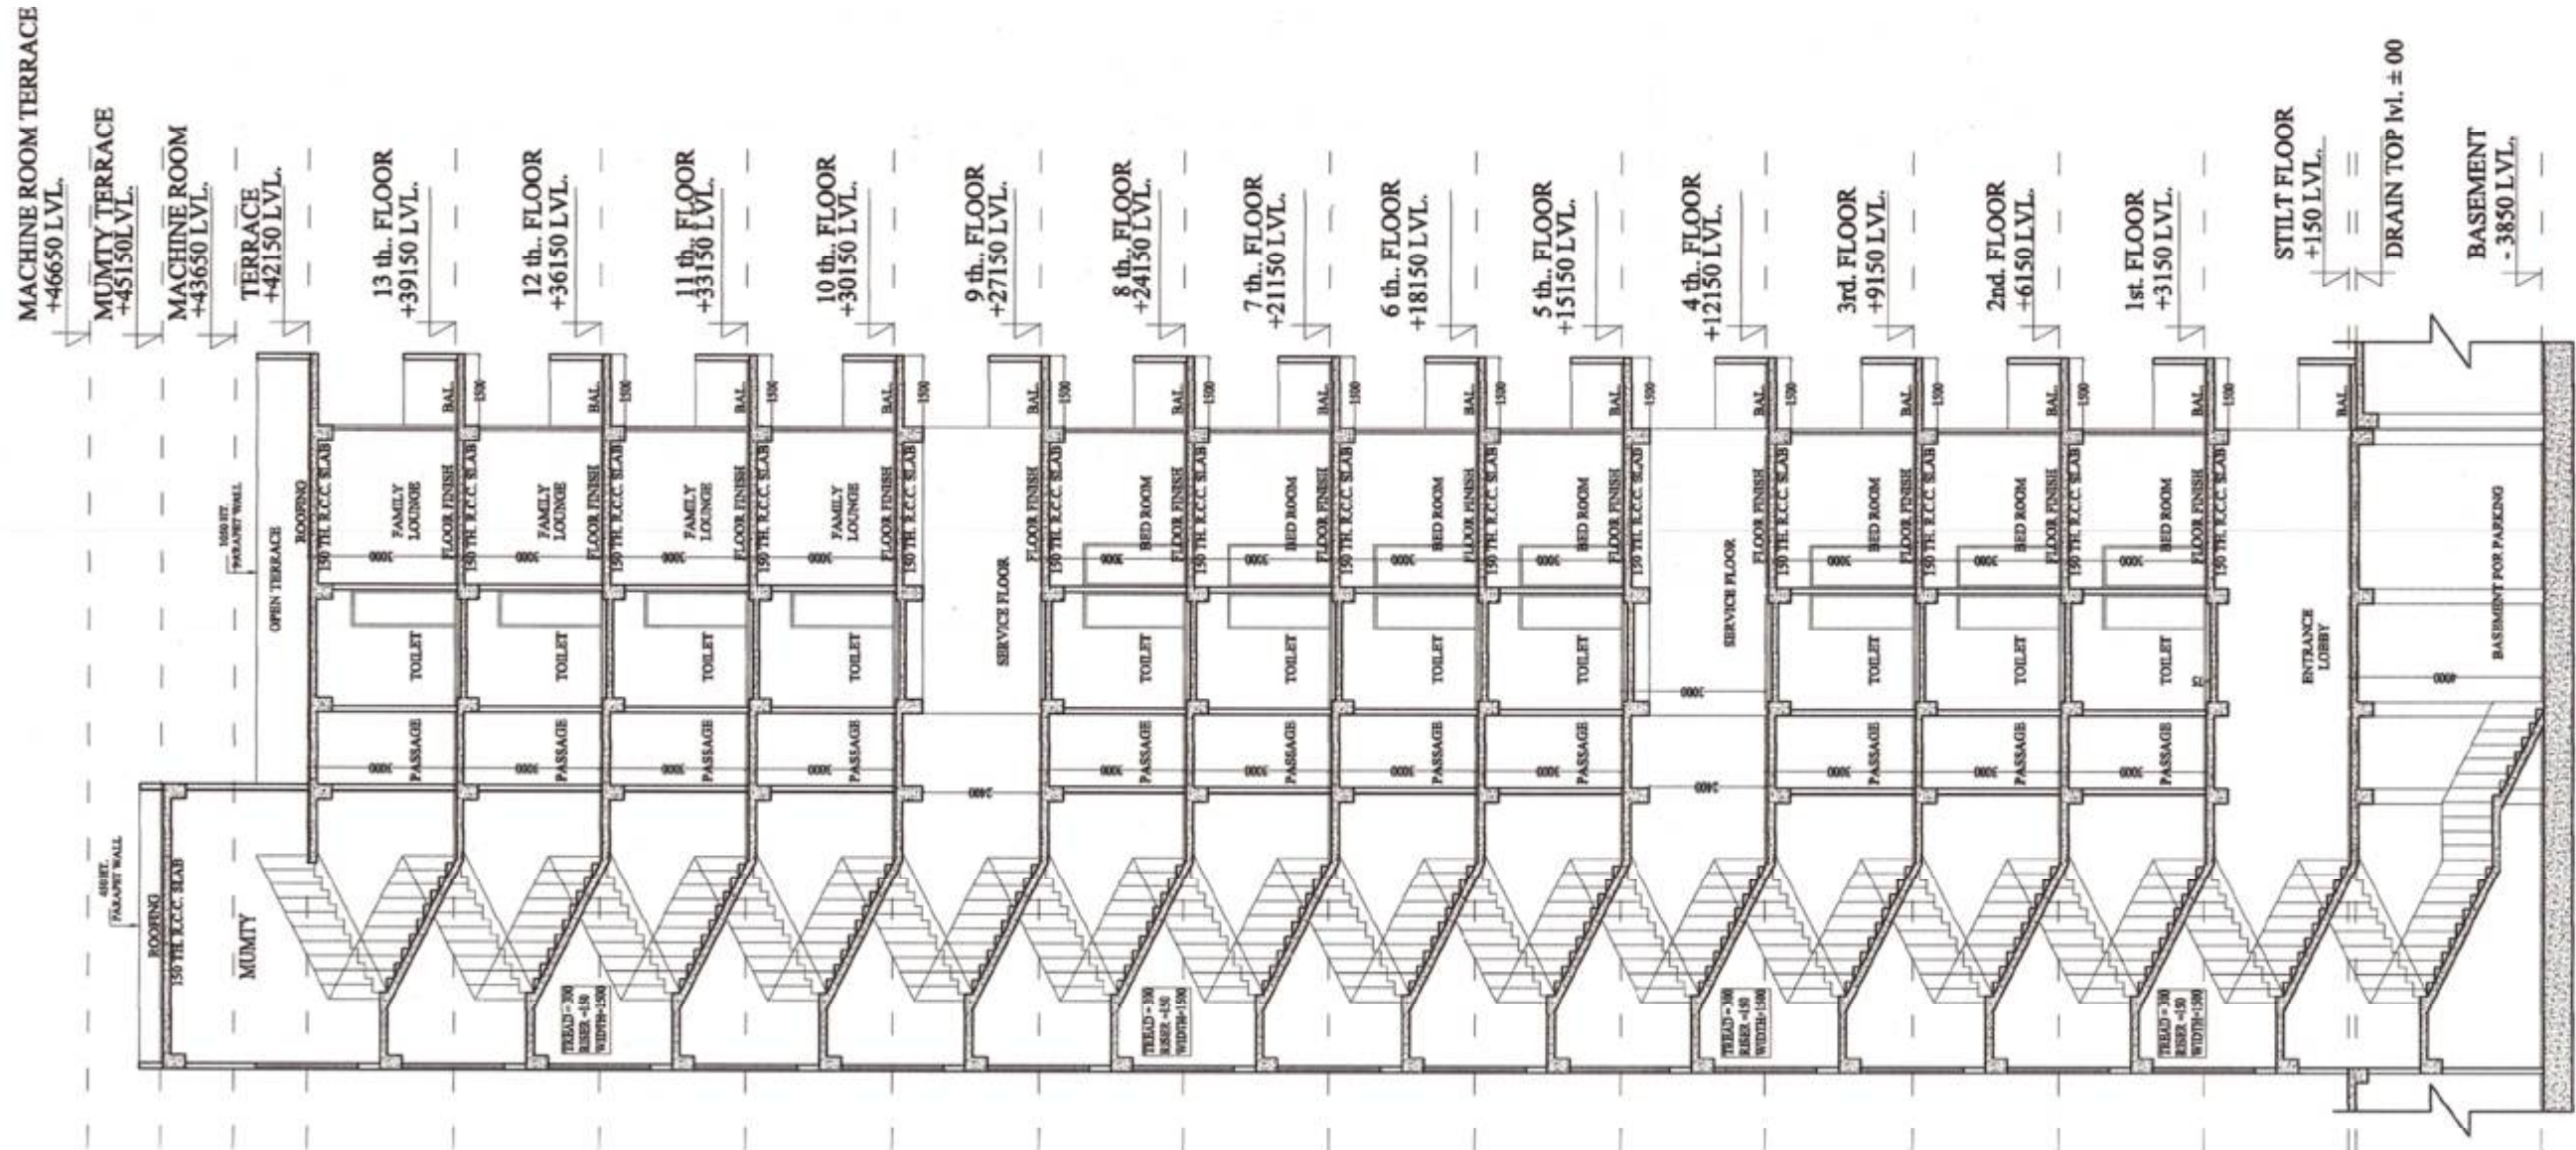

TOWER - C
SECTION - A - A'

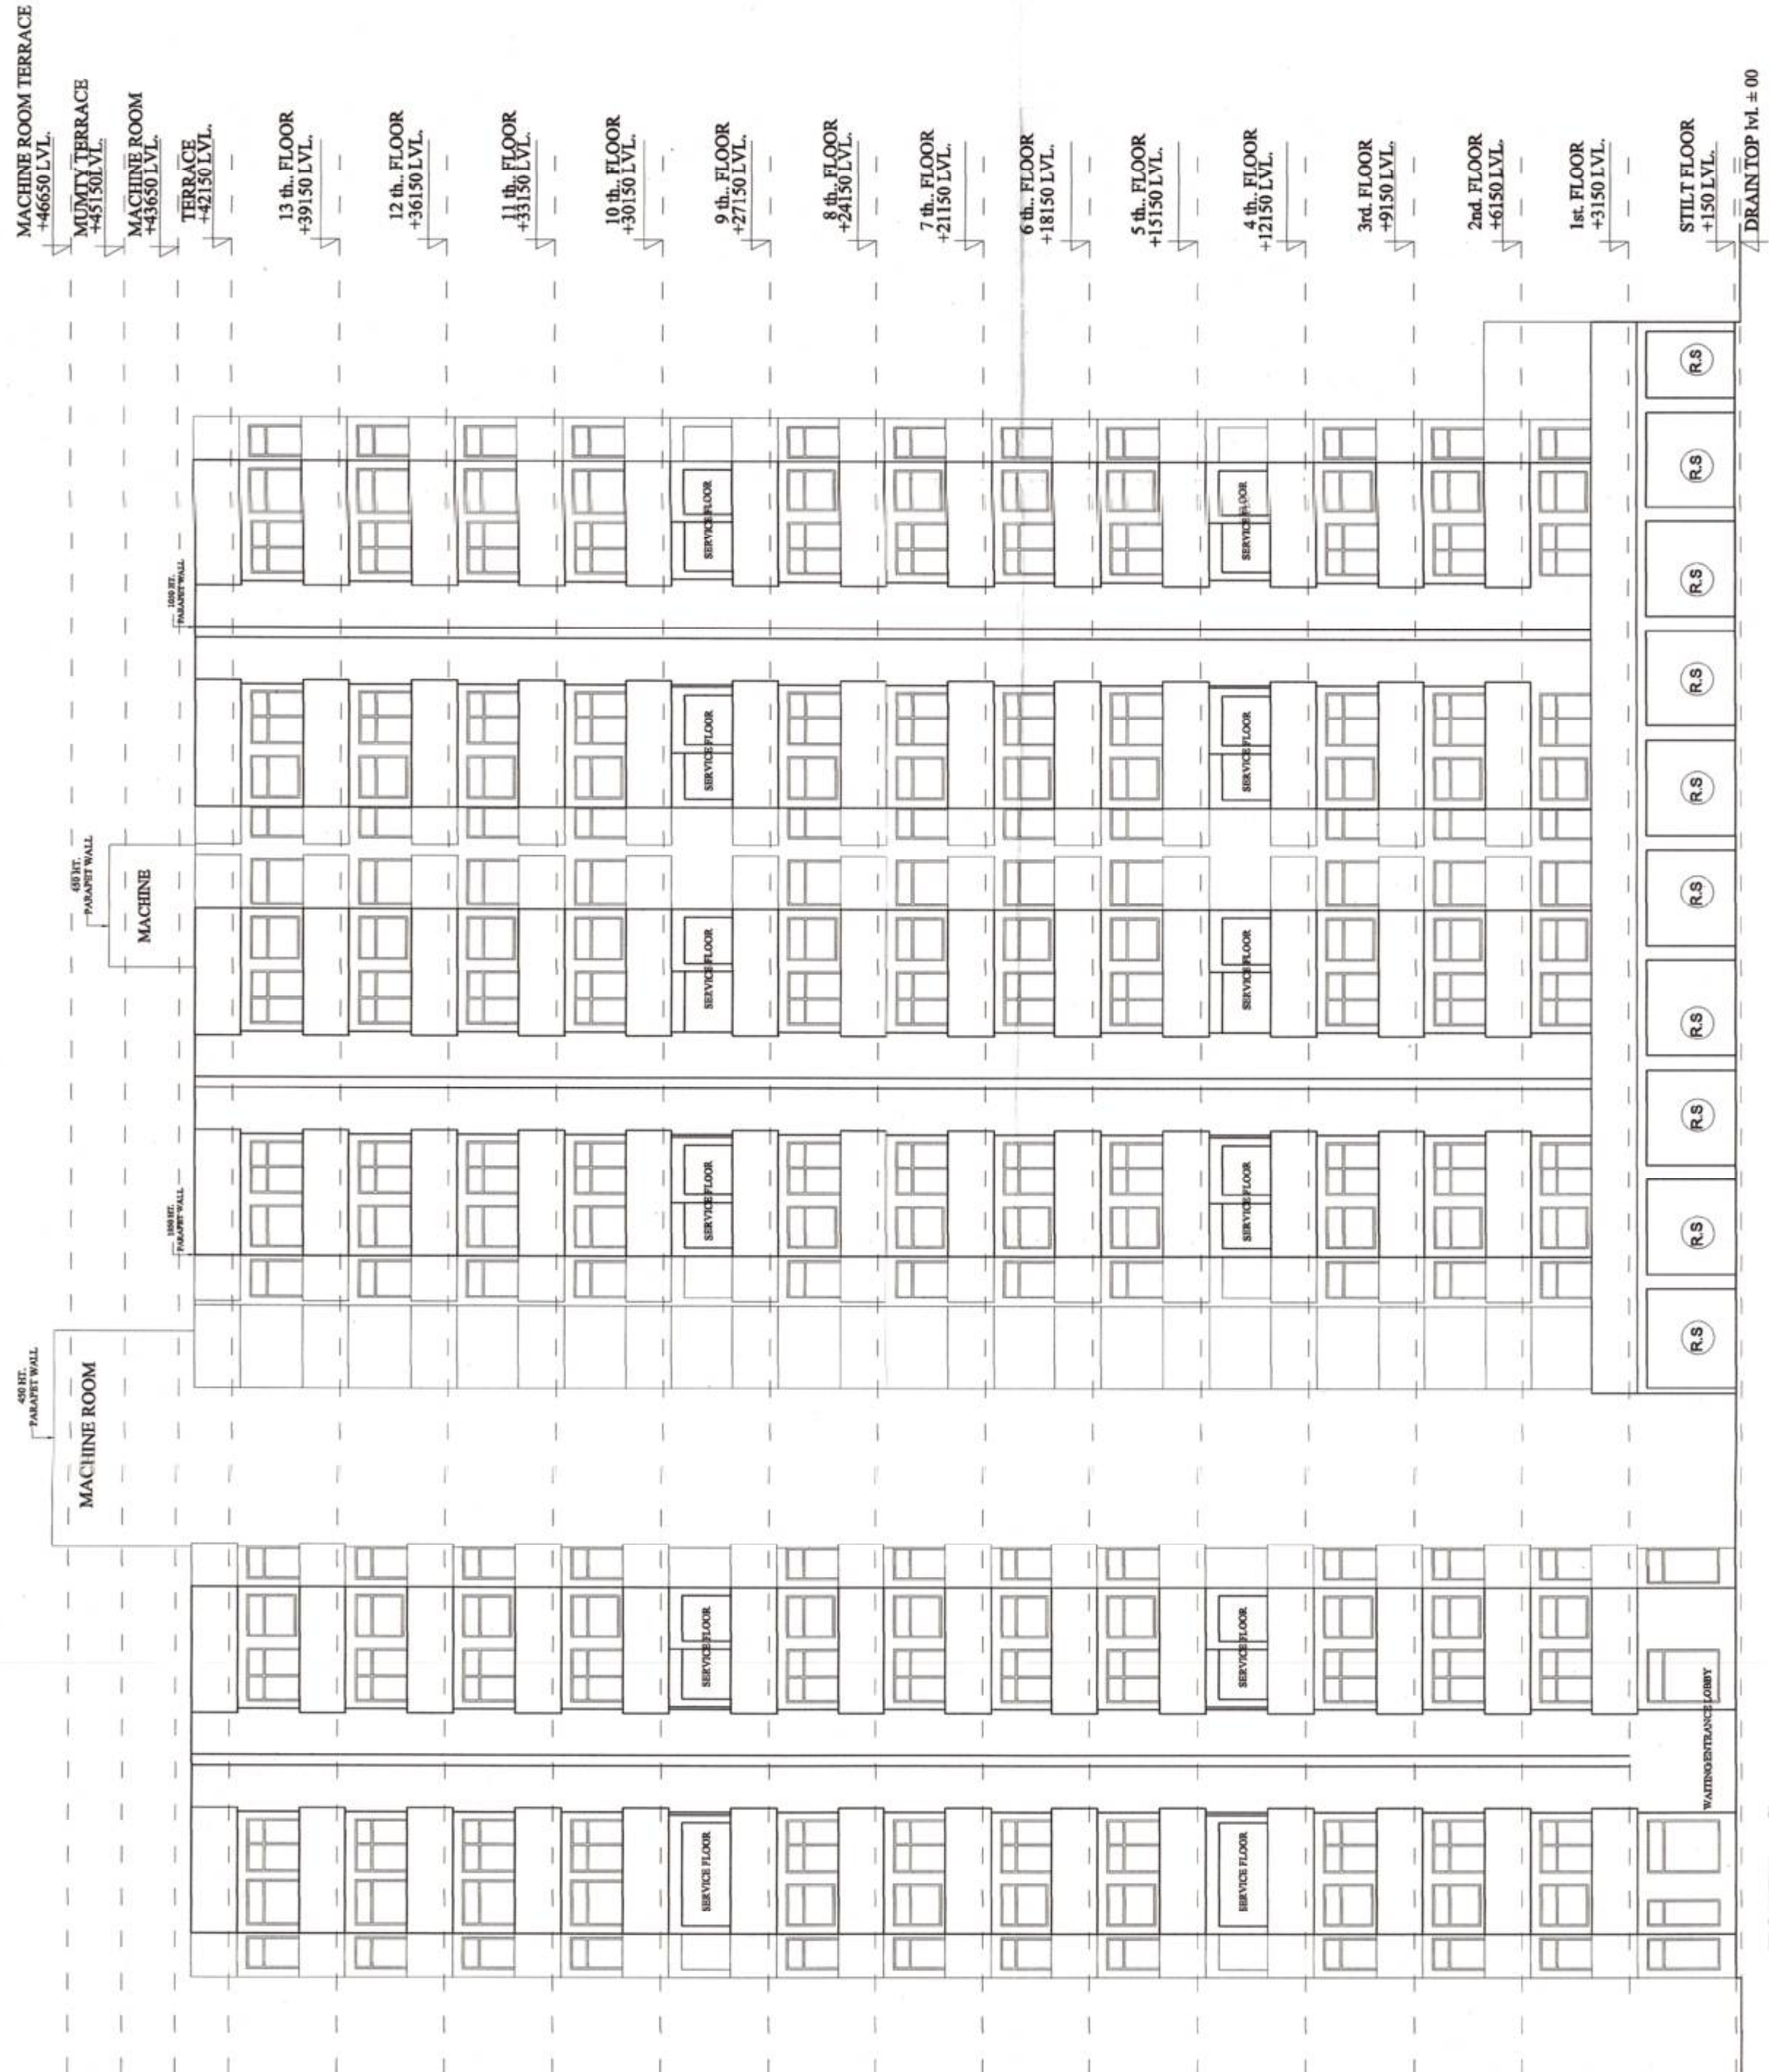

TOWER - C
ELEVATION - A

PROJECT :-
PROPOSED GROUP HOUSING AT PLOT
NO. GH-01F SECTOR 16, GREATER
NOIDA (U.P.)

BUILDERS & PROMOTER :-
M/S ANUSHA ENGG. CONSULTANTS &
CONST. PVT LTD.
BLOCK V/47, B-1, EROS GARDEN, CHARM
WOOD VILLAGE, SURAJKUND ROAD
FARIDABAD, HARYANA.

DRAWING TITLE :- TOWER - C
ELEVATION - A
SECTION - A - A'

ARCHITECTS :-
Space Designers International
Architects Pvt. Ltd.
5 / 1306, VASUNOHARA, GHAZIABAD
PH: 9024-6524, Mob: 98607399, 98133629
email: spacedesign@gmail.com, www.spacedesign.com



Space Designers
architects & planners

DRAWN BY :-
SAJAY

CHECKED BY :-
SUNIL

SCALE :-
1:50

DATE :-



OWNER SIGNATURE

ARCHITECT SIGNATURE

DEC. No. :- 14