




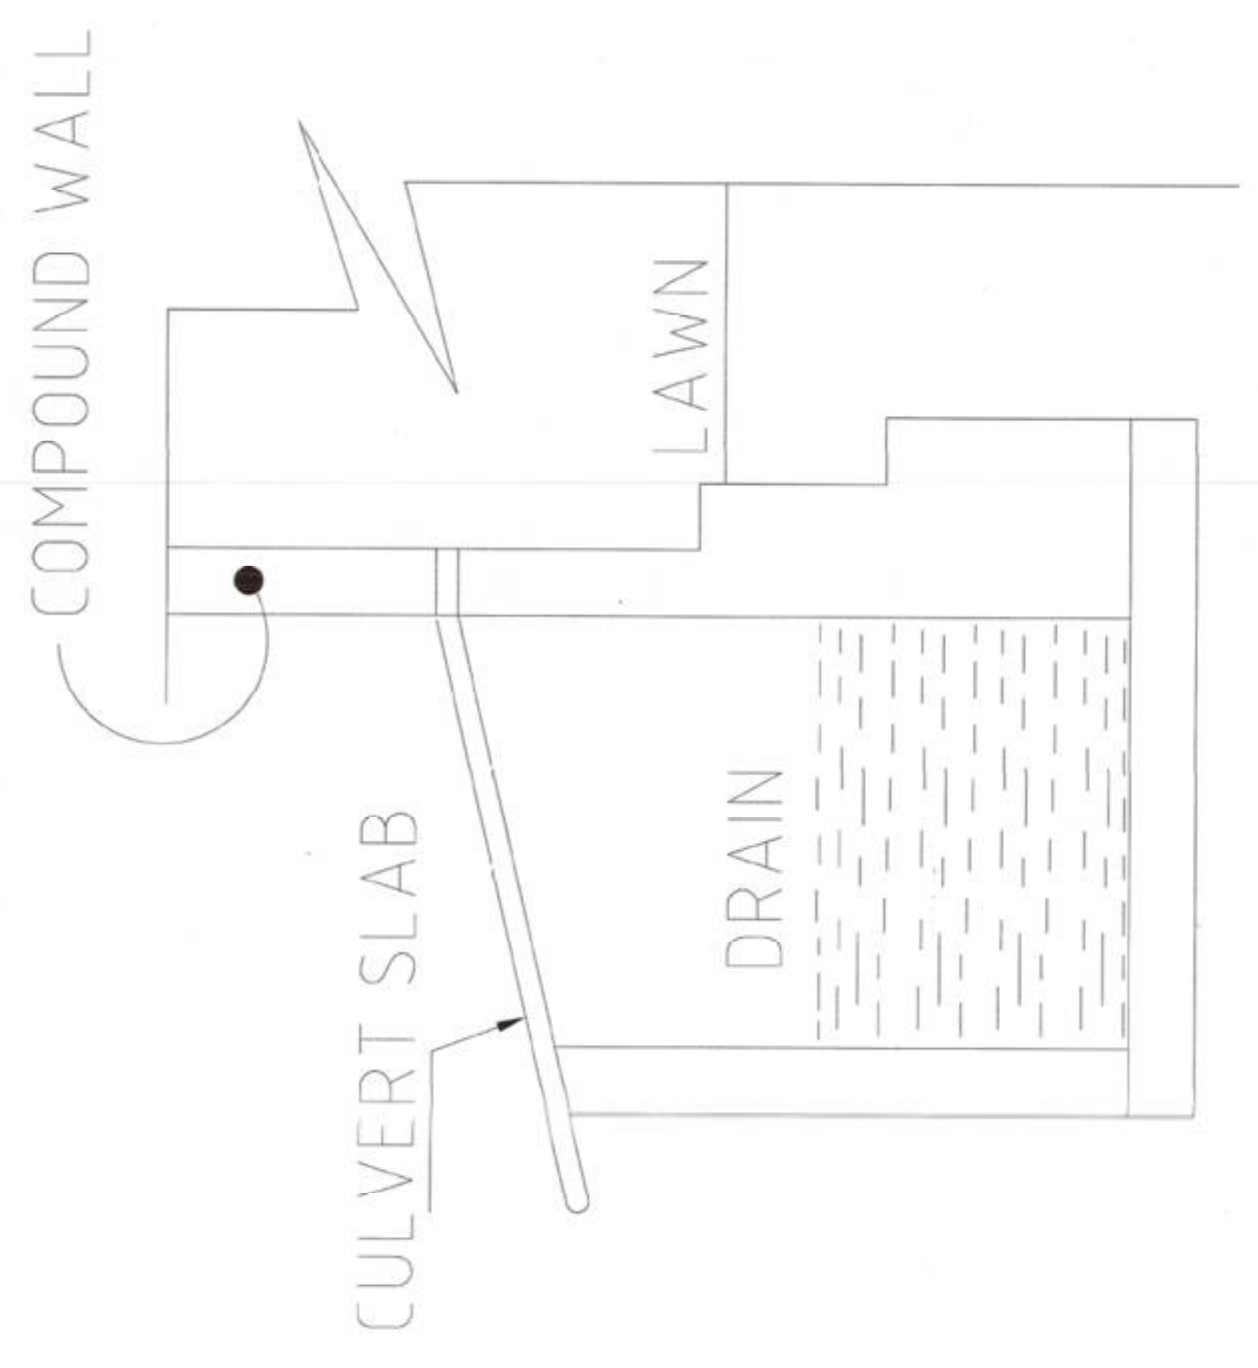


Greater Noida Industrial Dev. Authority
APPROVED
Date: 21/05/2023
Valid upto Date: 05/05/2025
Noida
DGM
(Plg. & Arch.)
Drawing Checked & Verified by
16/05/23

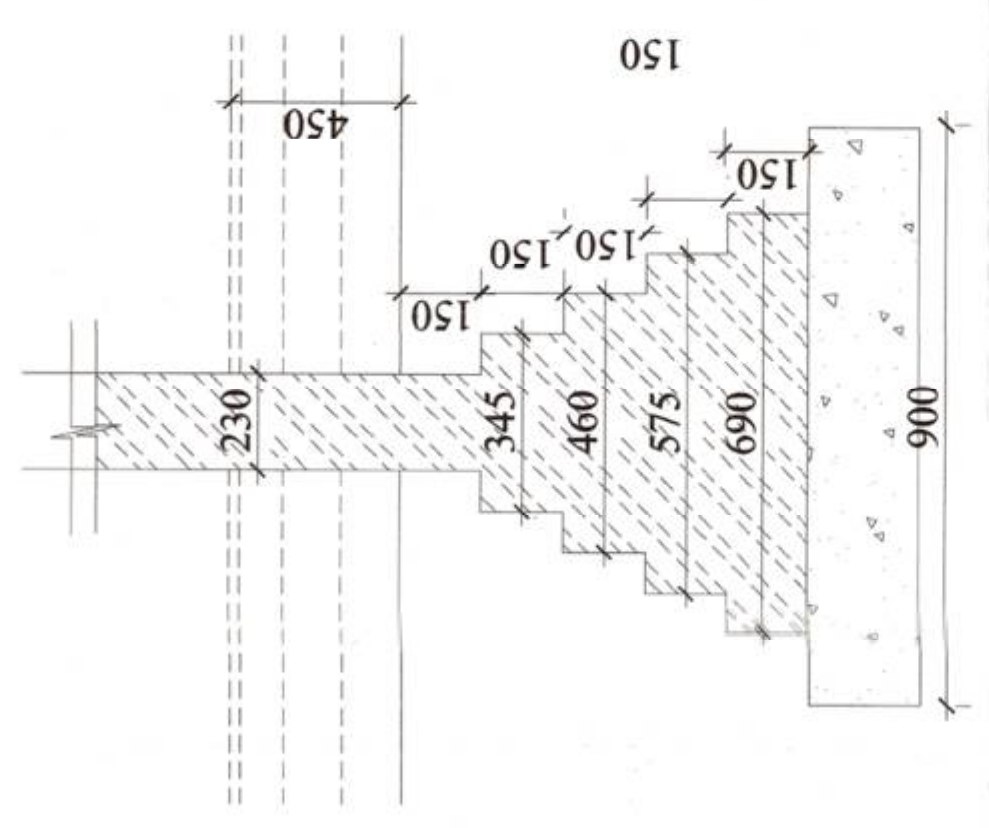


CULVERT DETAIL (N.T.S)



FOUDATION SECTION (N.T.S)

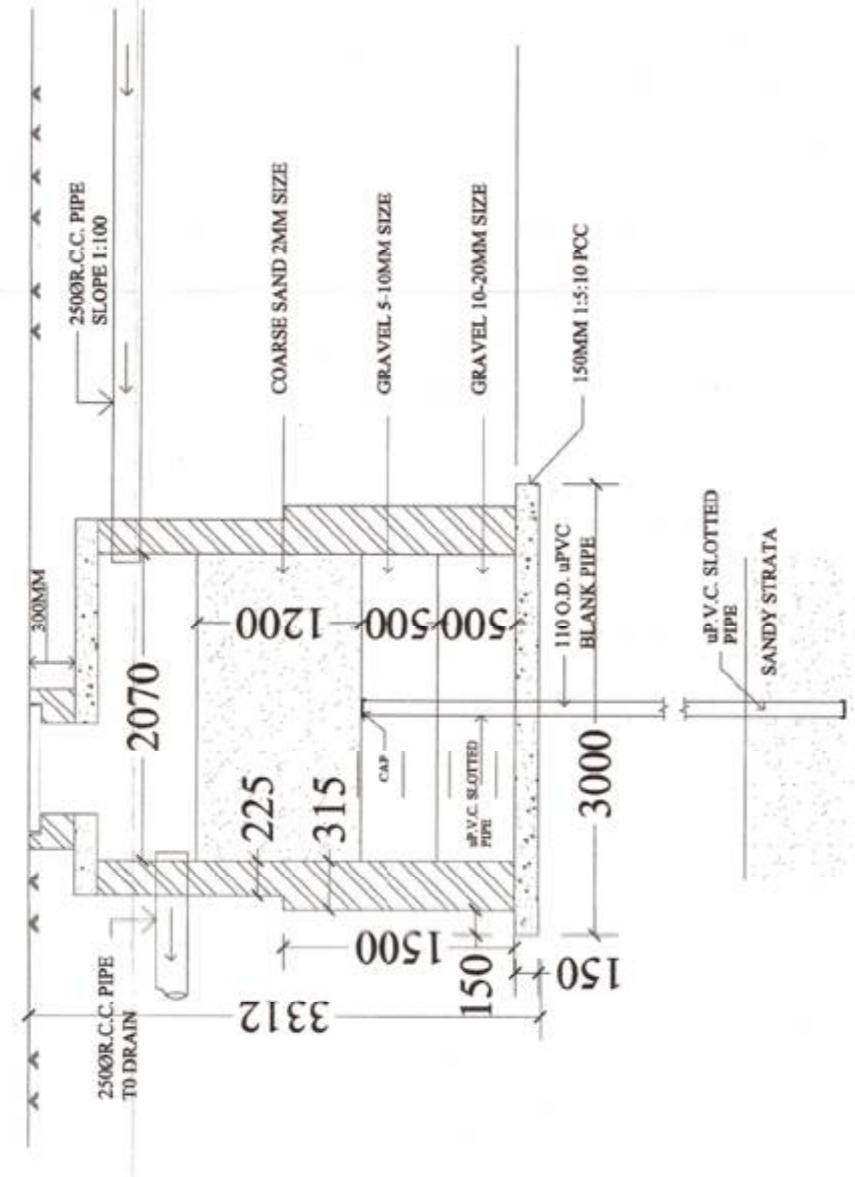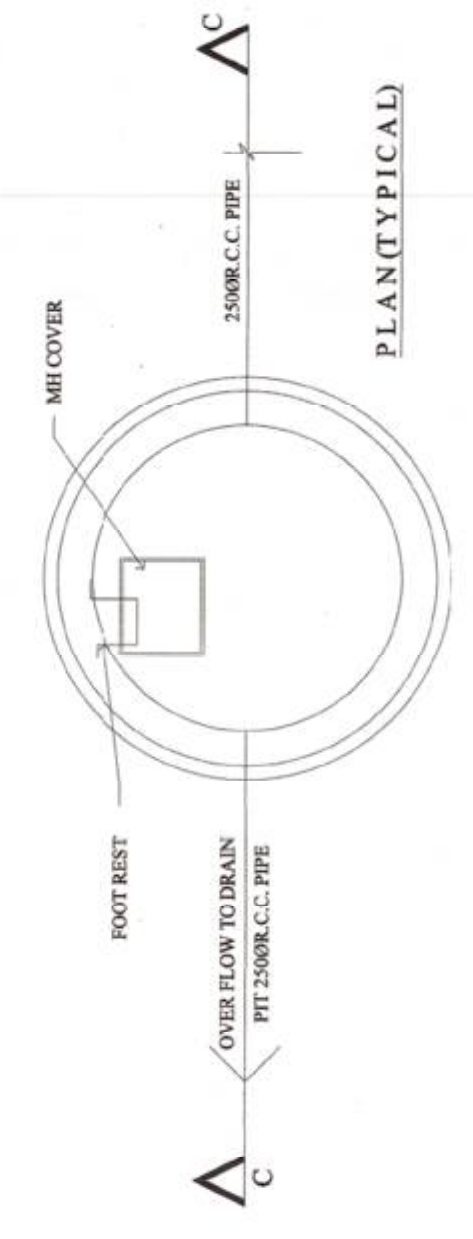

RAIN WATER HARVESTING PIT DETAIL (N.T.S)

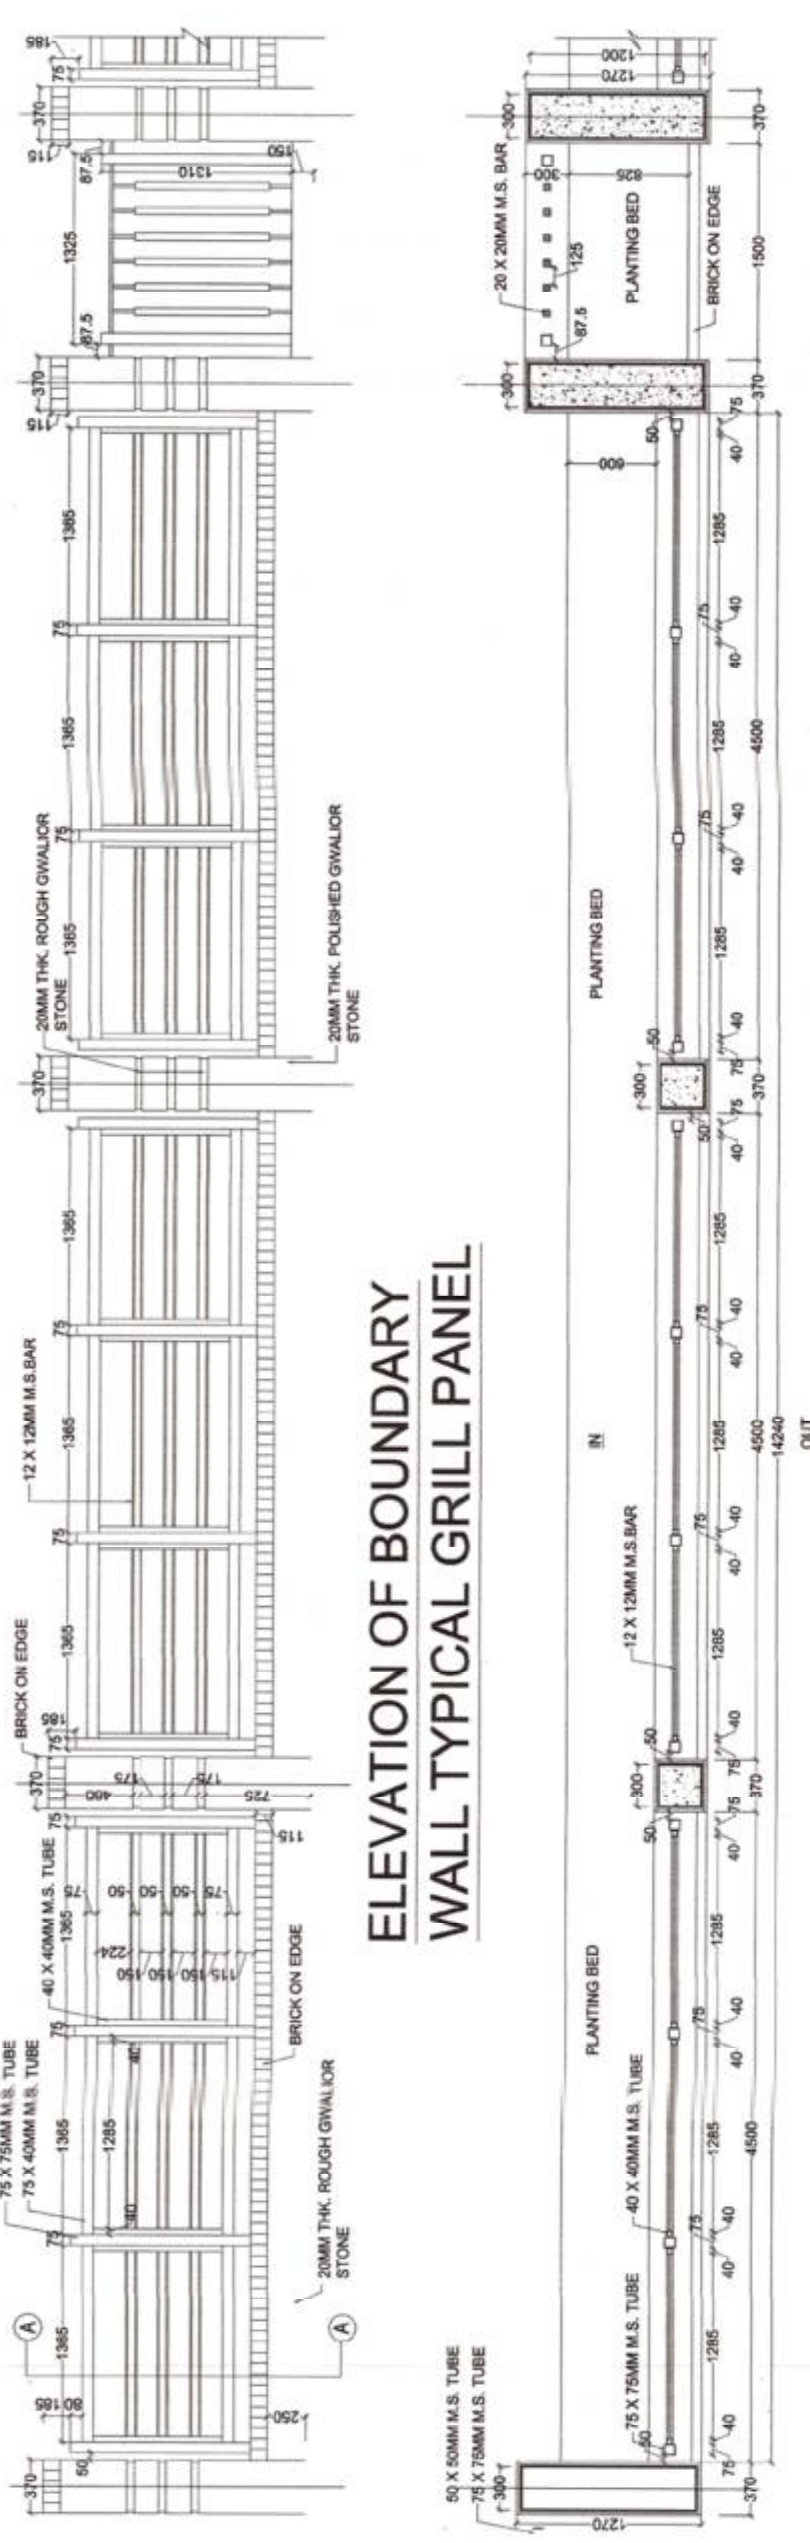

PLAN OF BOUNDARY WALL TYPICAL GRILL PANEL

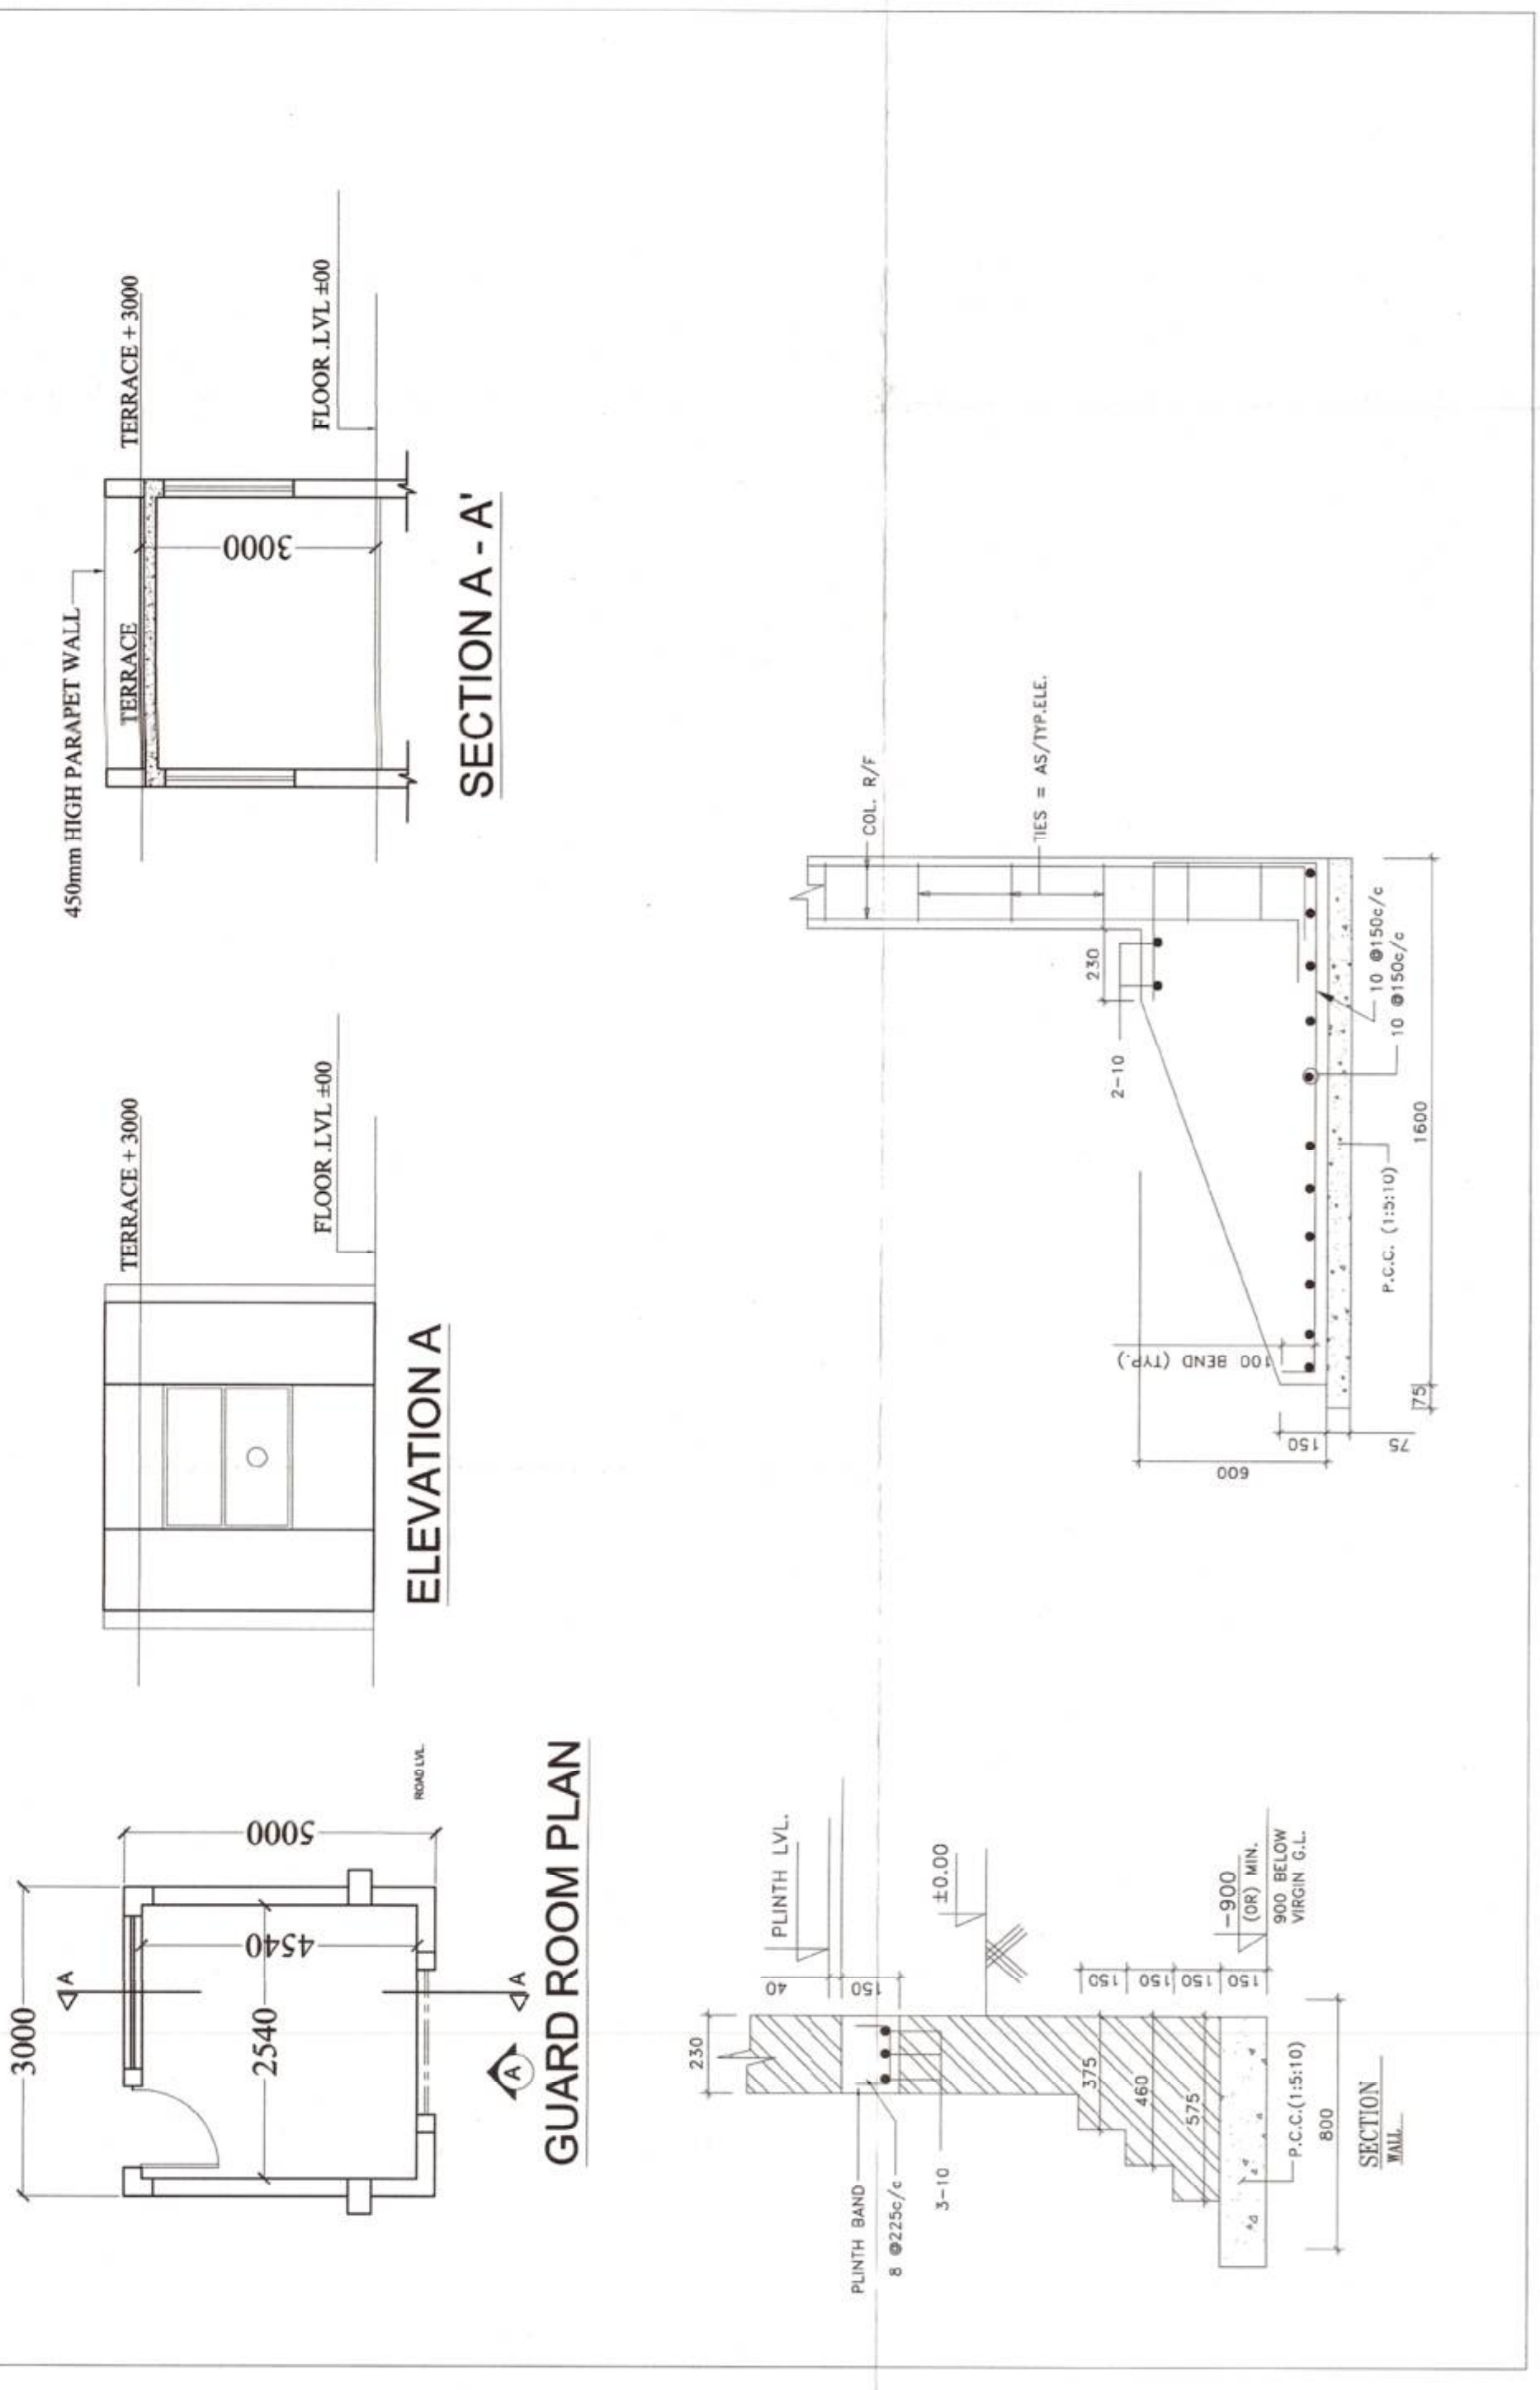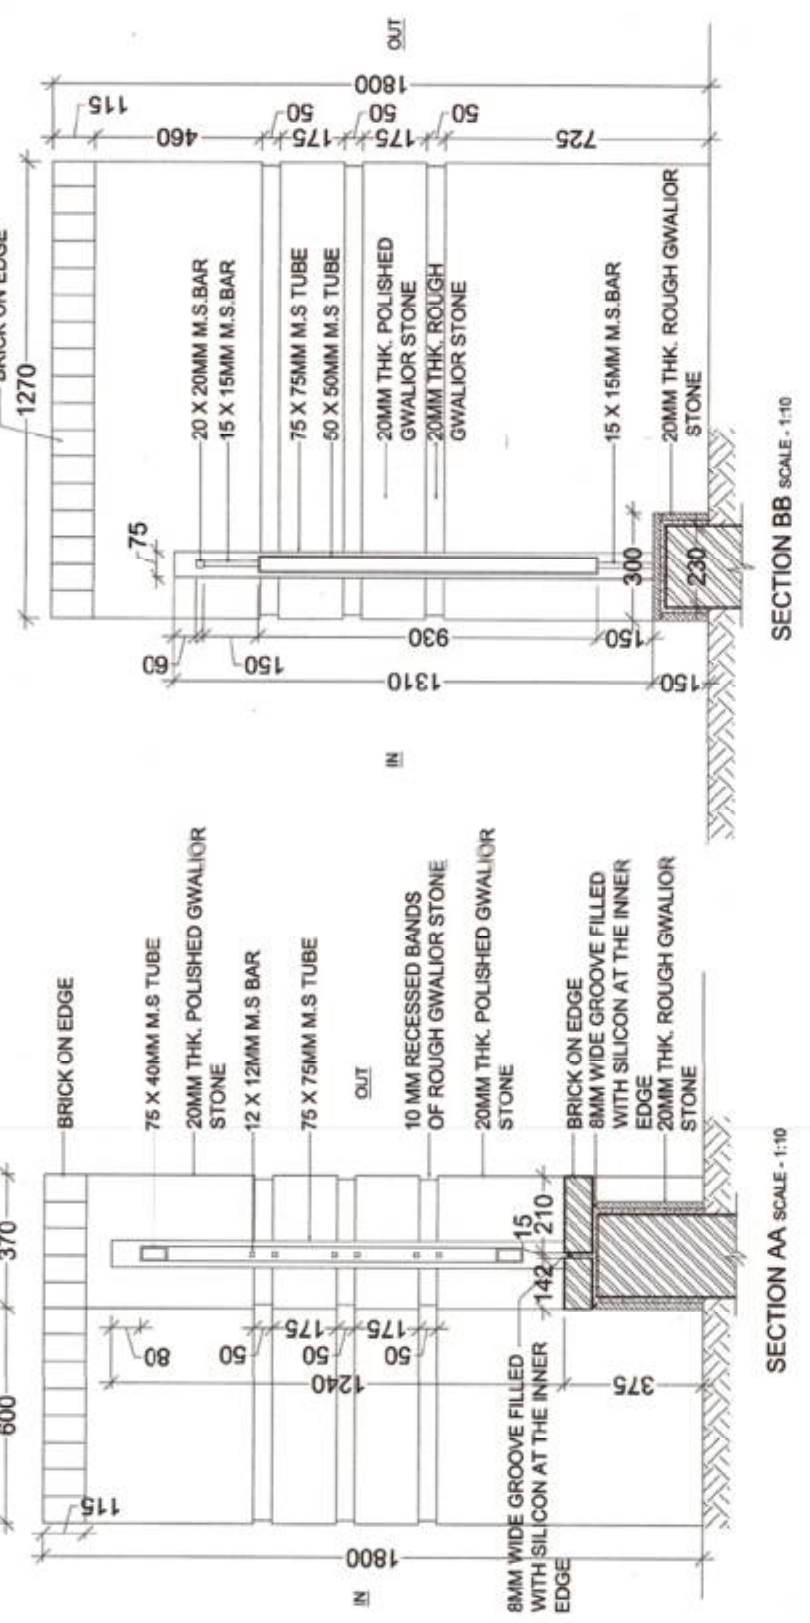

PROJECT :-
PROPOSED GROUP HOUSING AT PLOT NO: GH-01F SECTOR 16, GREATER NOIDA (U.P)

BUILDERS & PROMOTER :-
M/S ANUSHA ENGG. CONSULTANTS & CONST. PVT LTD.
BLOCK V/47, B-1, EROS GARDEN, CHARM WOOD VILLAGE, SURAJKUND ROAD FARIDABAD, HARYANA.

DRAWING TITLE :-
GUARD ROOM DETAIL & CULVERT DETAIL
RAIN WATER HARVESTING PIT DETAIL
FOUDATION SECTION

ARCHITECTS :-
Space Designers International Architects Pvt. Ltd.
5 / 1306 VASINDHARA, GHAZIABAD
PH: 0024-9524, Mob: 980010399, 981156231
e-mail: spacedesign@gmail.com, www.spacedesign.com

DRAWN BY :- SANJAY
CHECKED BY :- VISHAL
SCALE :- 1:100
DATE :-

OWNER SIGNATURE
ARCHITECT SIGNATURE
DRC. No. : 16