


AREA STATEMENT:


[illegible]

GREEN AREA DETAIL	
GREEN NO-01	3446.08
GREEN NO-02	326.71
GREEN NO-03	203.25
GREEN NO-04	361.14
GREEN NO-05	56.27
GREEN NO-06	404.92
GREEN NO-07	874.51
GREEN NO-08	396.90
GREEN NO-09	887.25
GREEN NO-10	47.87
GREEN NO-11	221.85
GREEN NO-12	243.68
GREEN NO-13	179.29
GREEN NO-14	340.94
GREEN NO-15	154.54
GREEN NO-16	134.31
GREEN NO-17	130.26
GREEN NO-18	221.26
GREEN NO-19	297.48
GREEN NO-20	367.27
GREEN NO-21	134.73
TOTAL	7013.8

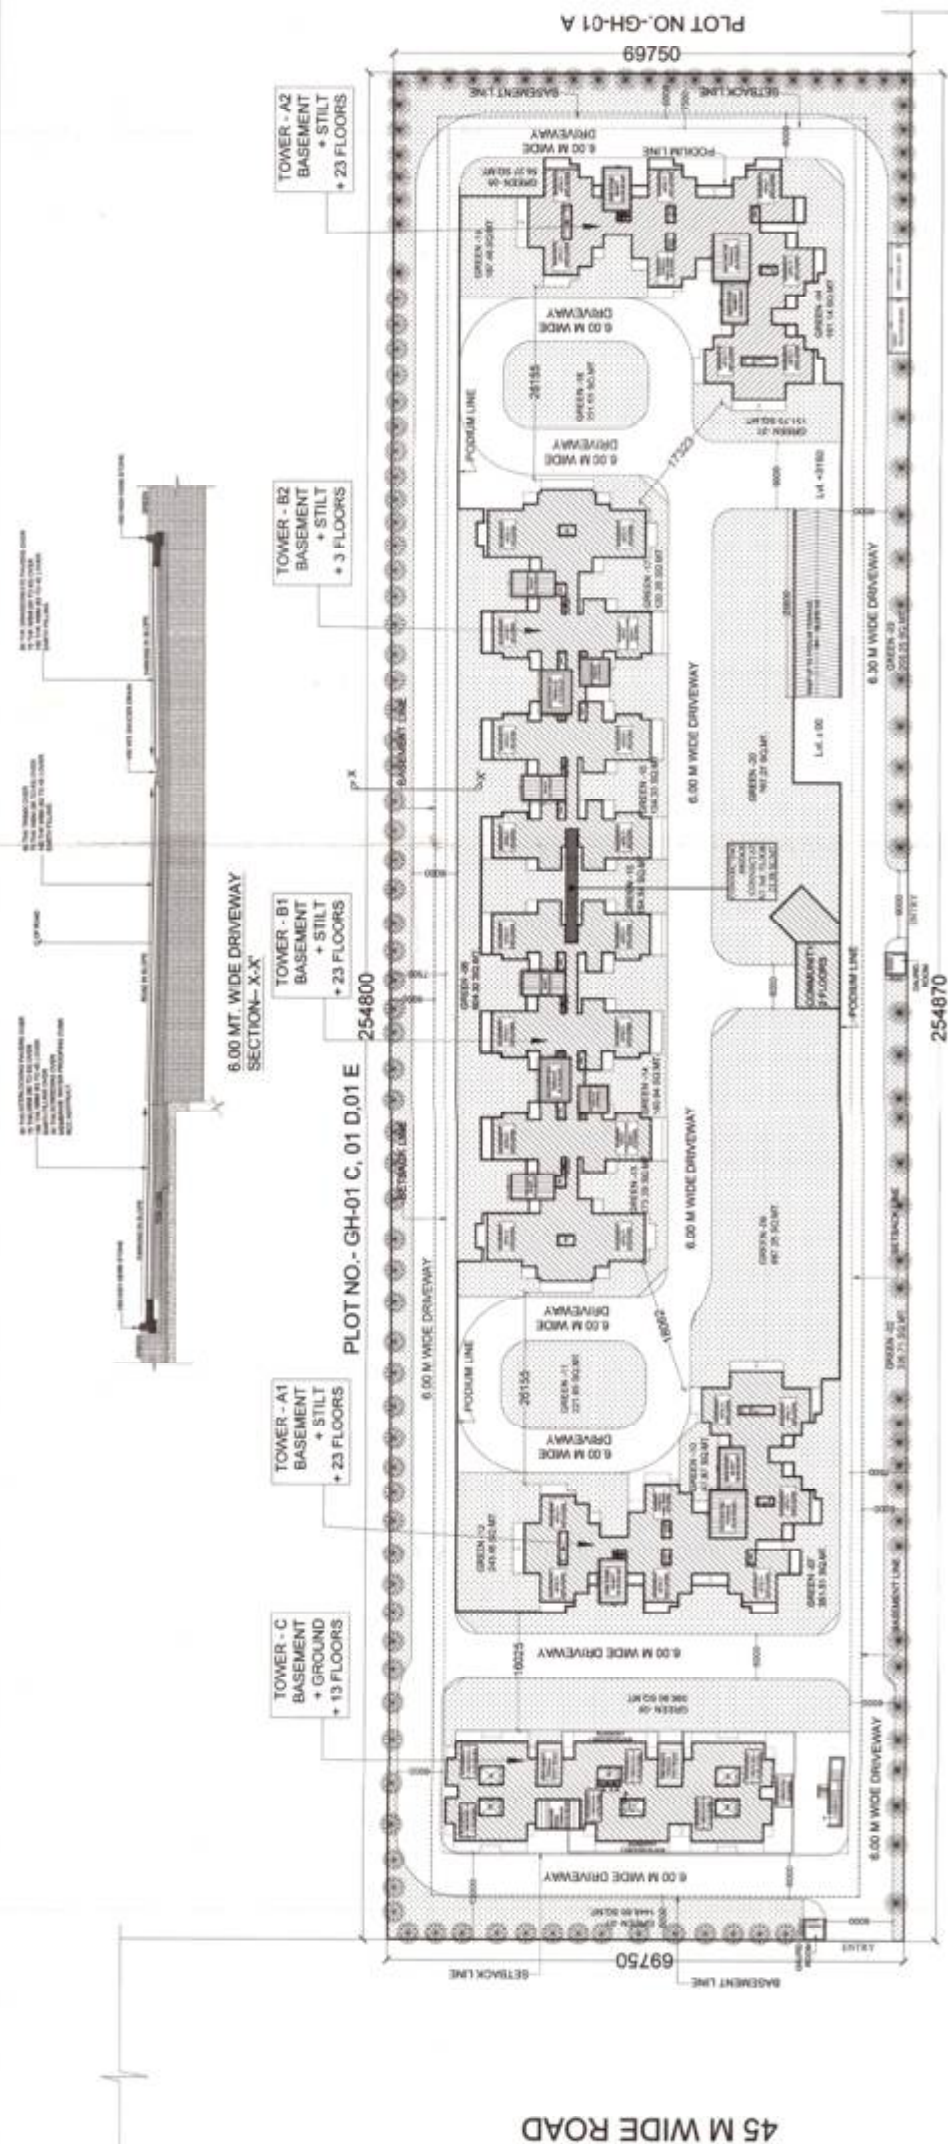

24 M WIDE ROAD

SITE PLAN

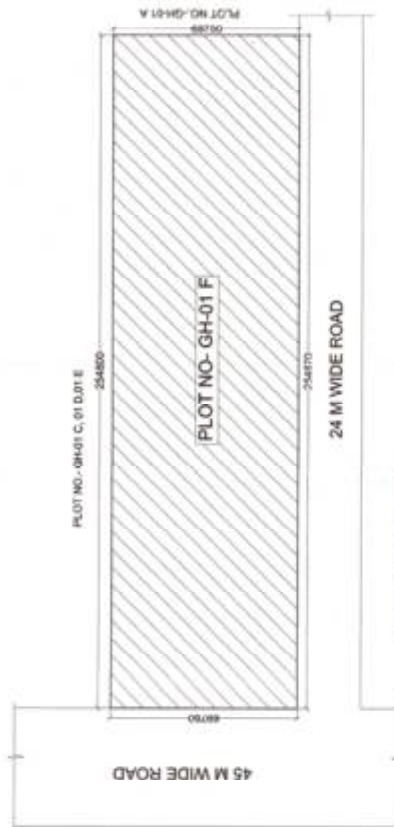

KEY PLAN

[illegible]