




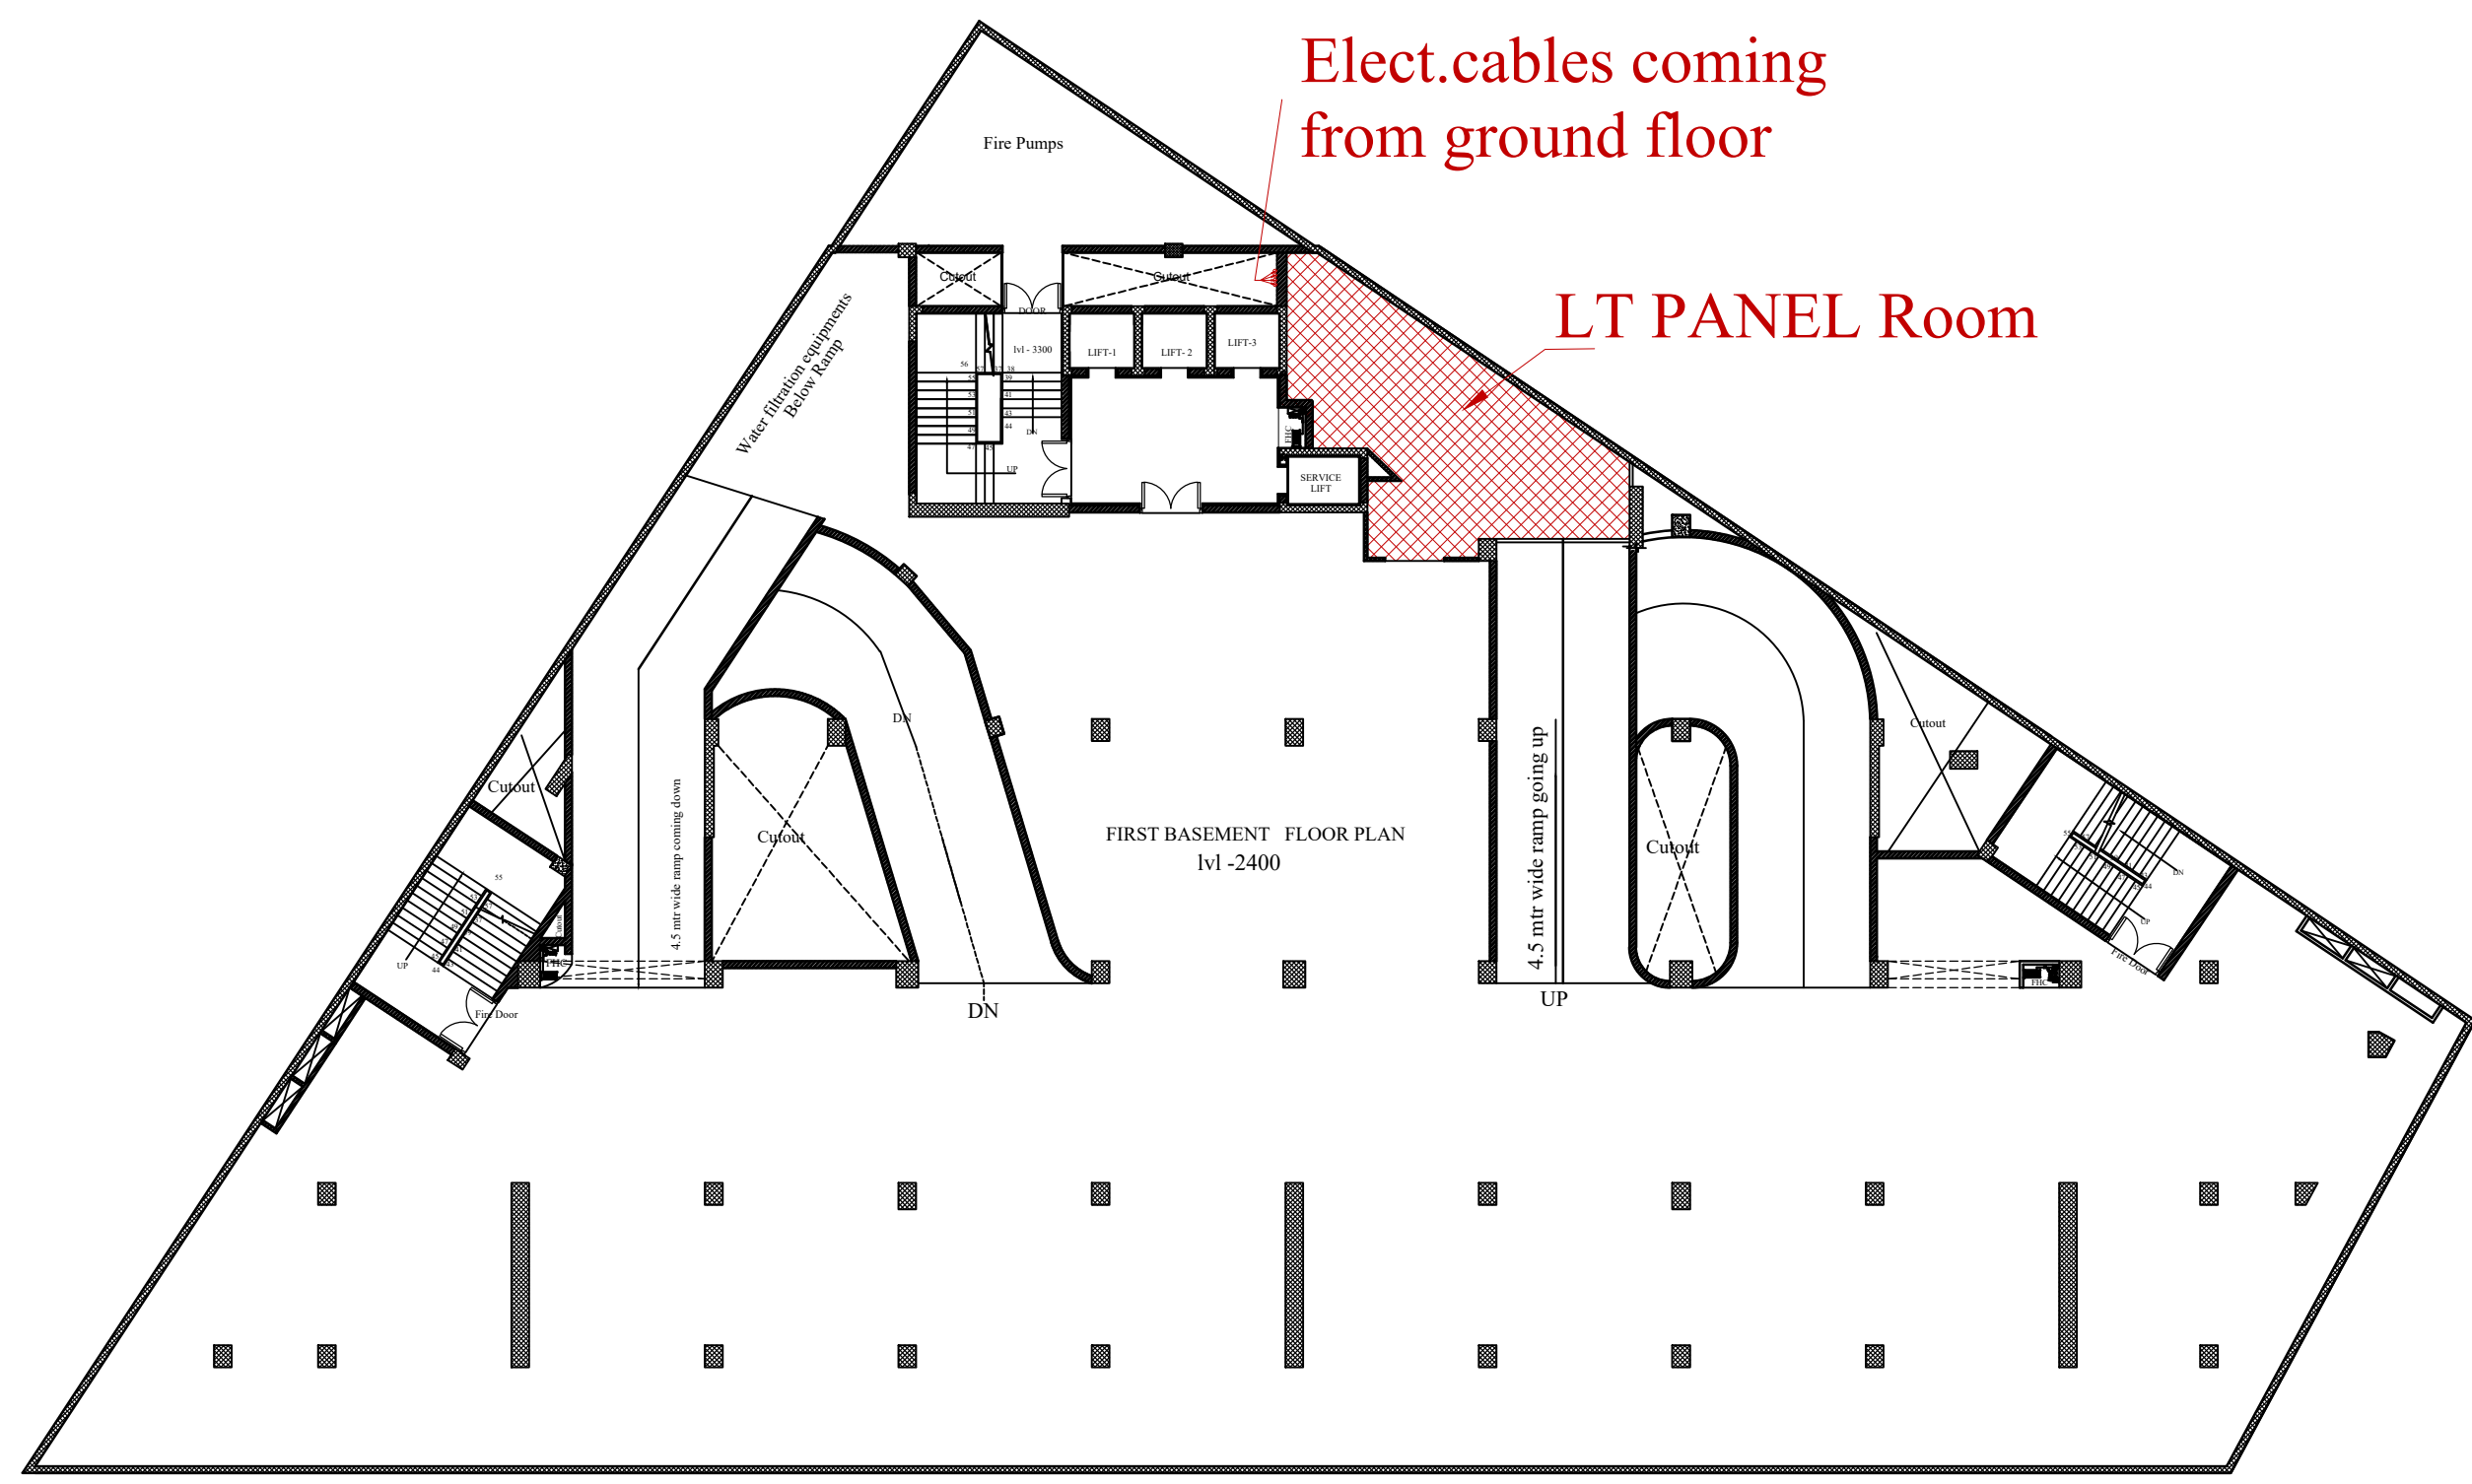


First Basement

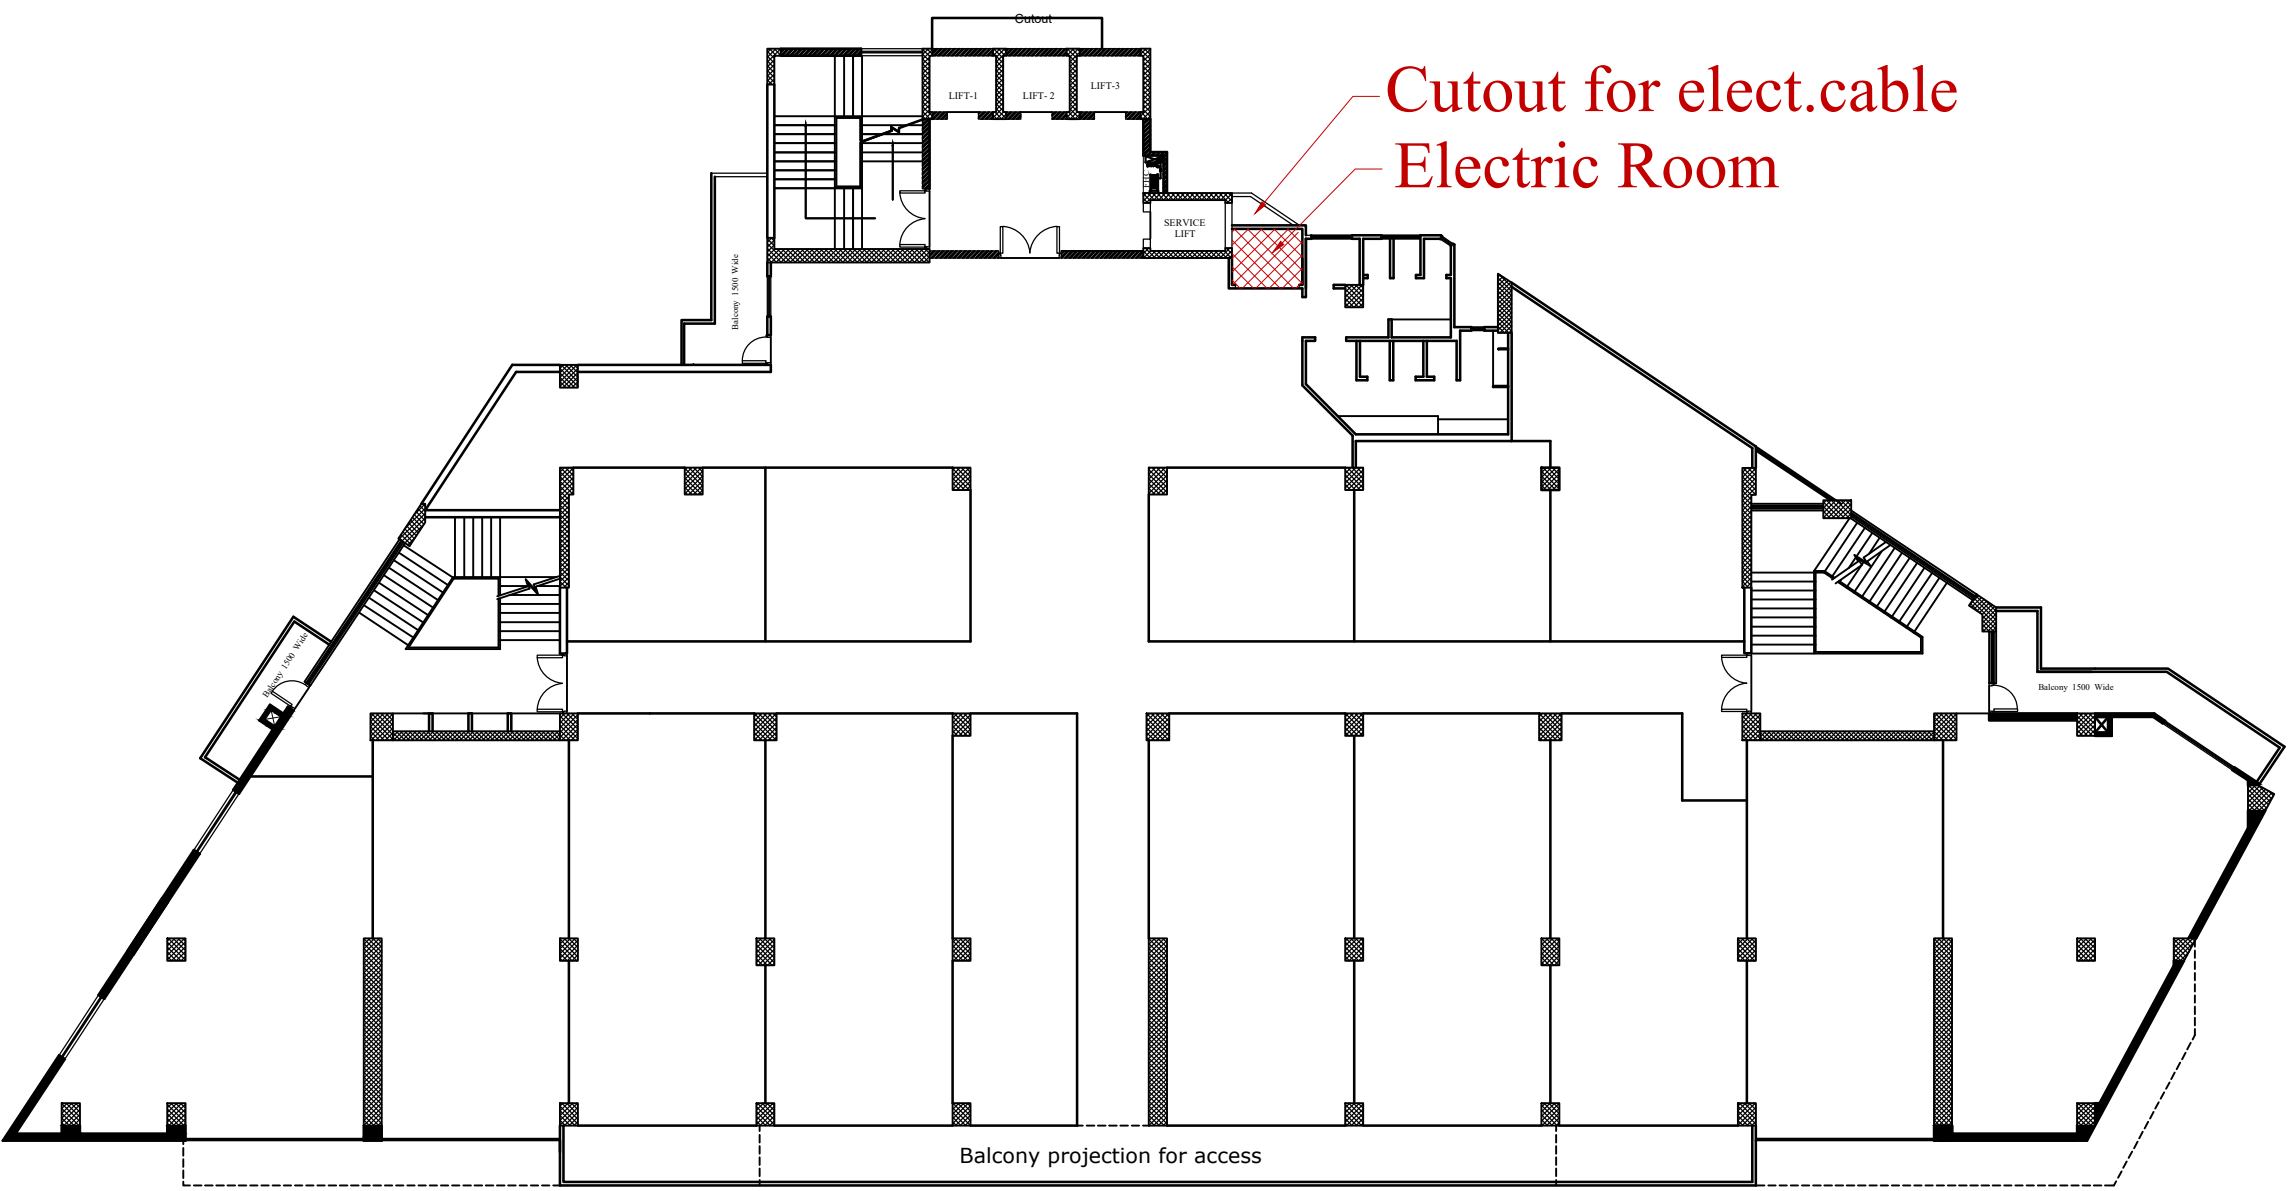


Second Floor

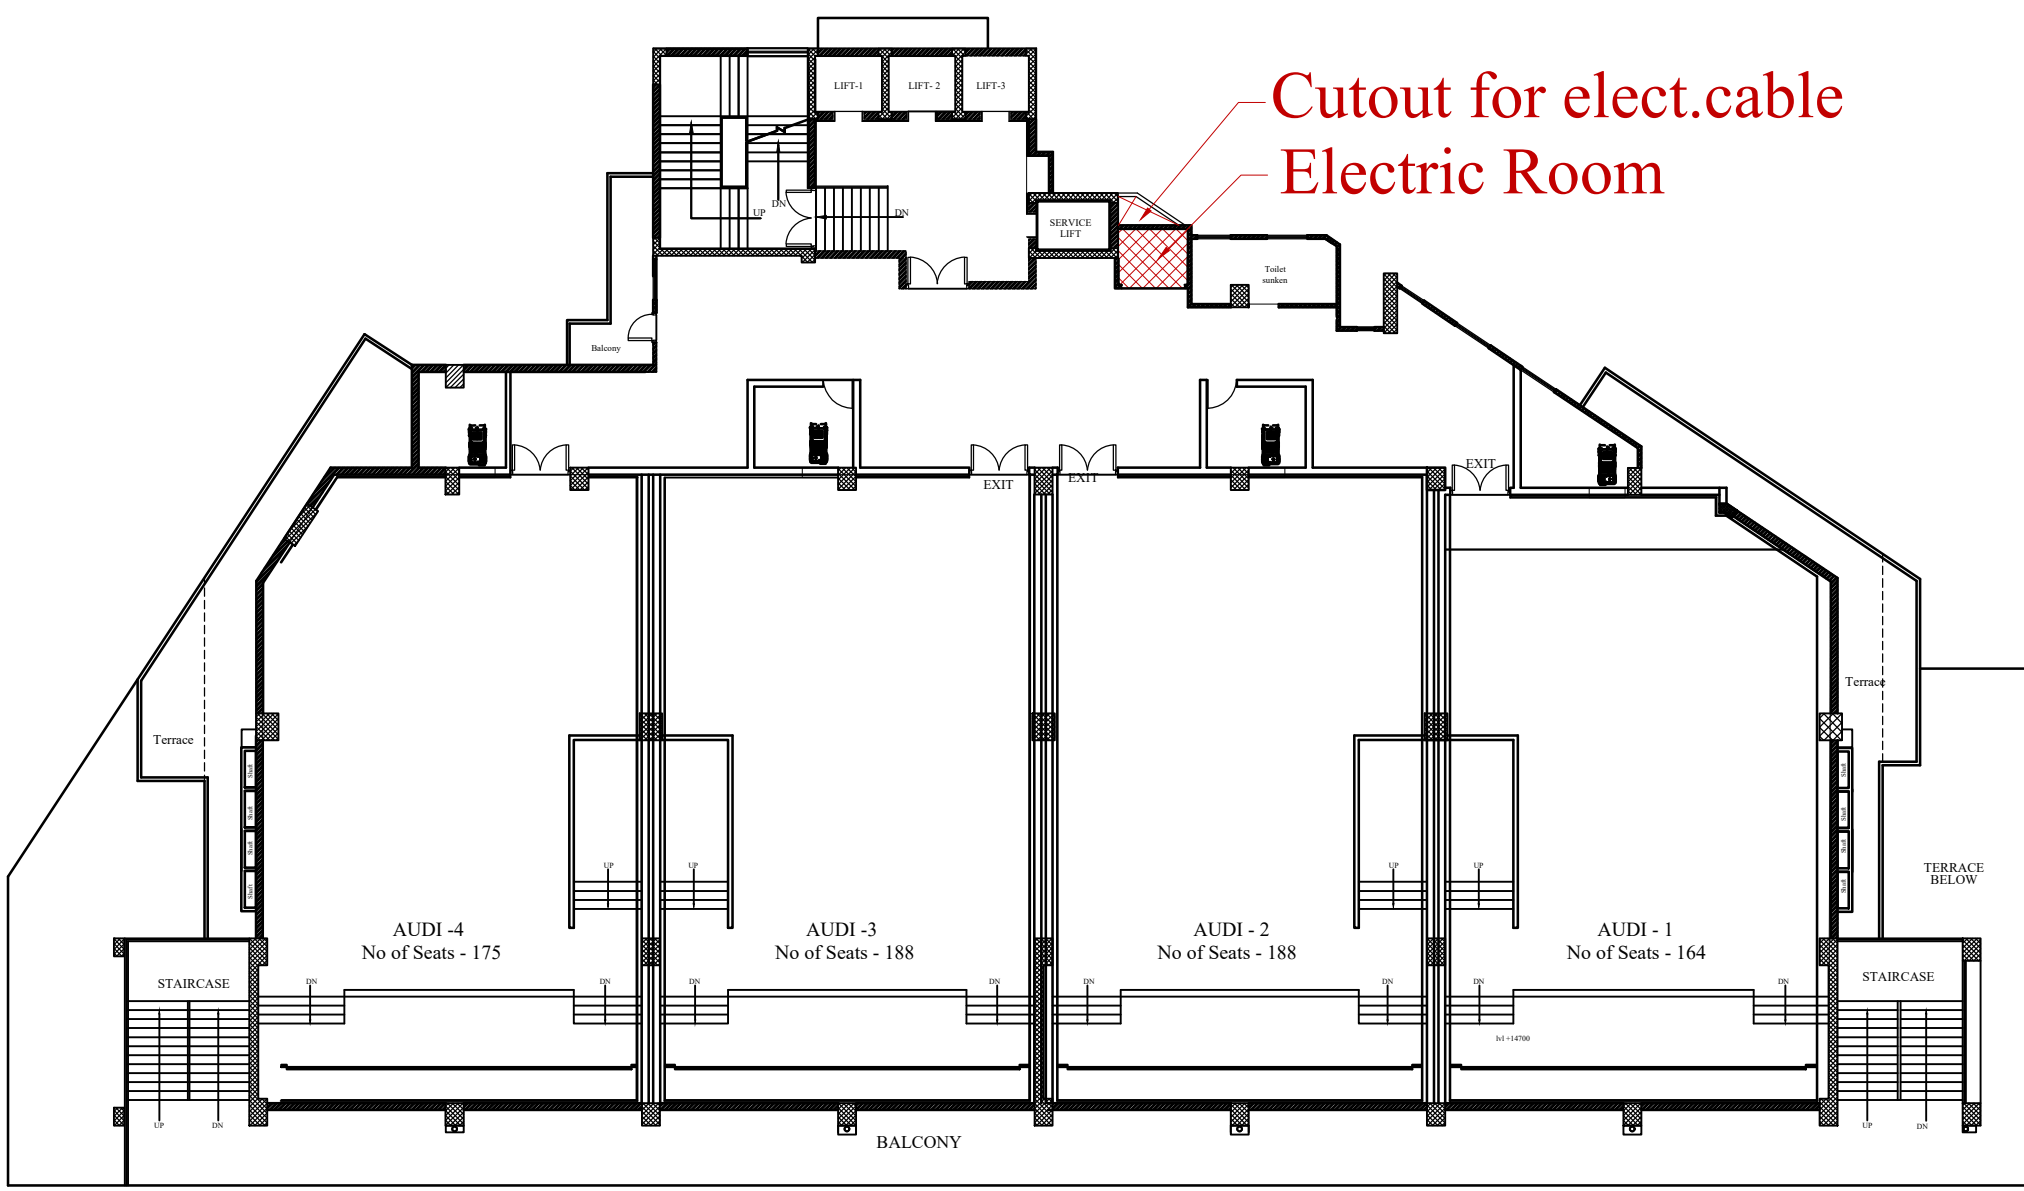


Fifth Floor

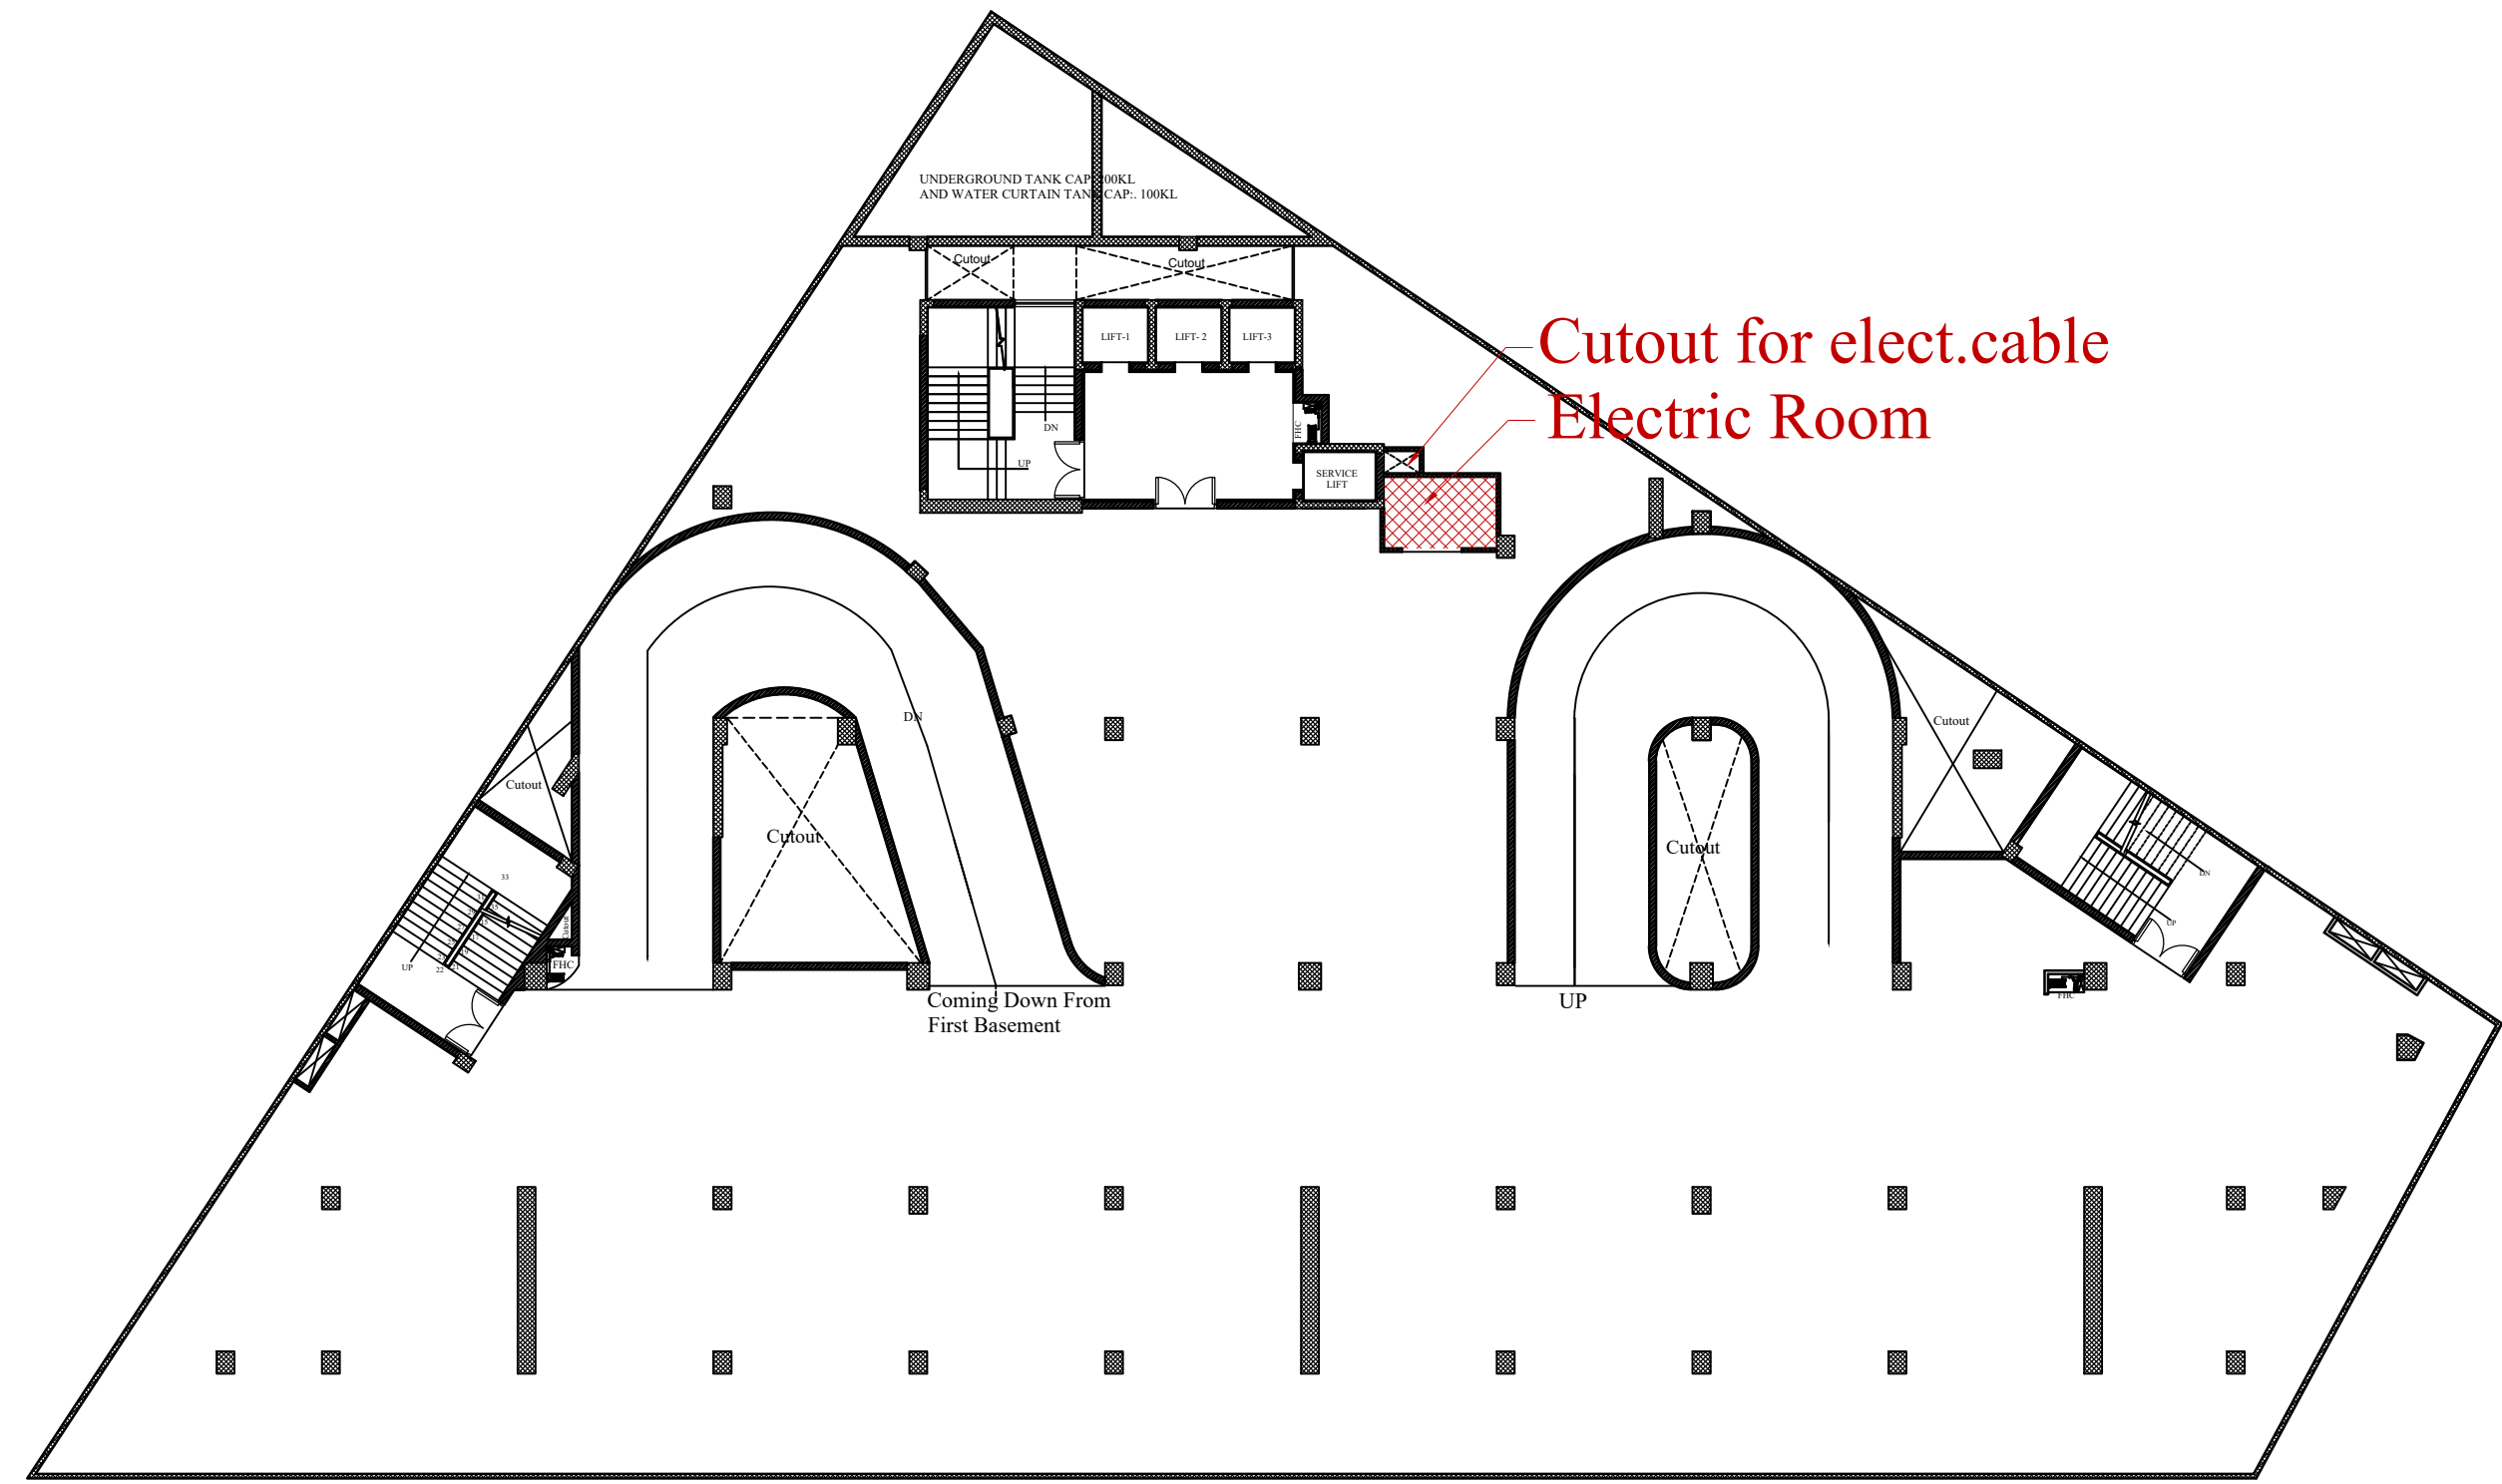


Second Basement

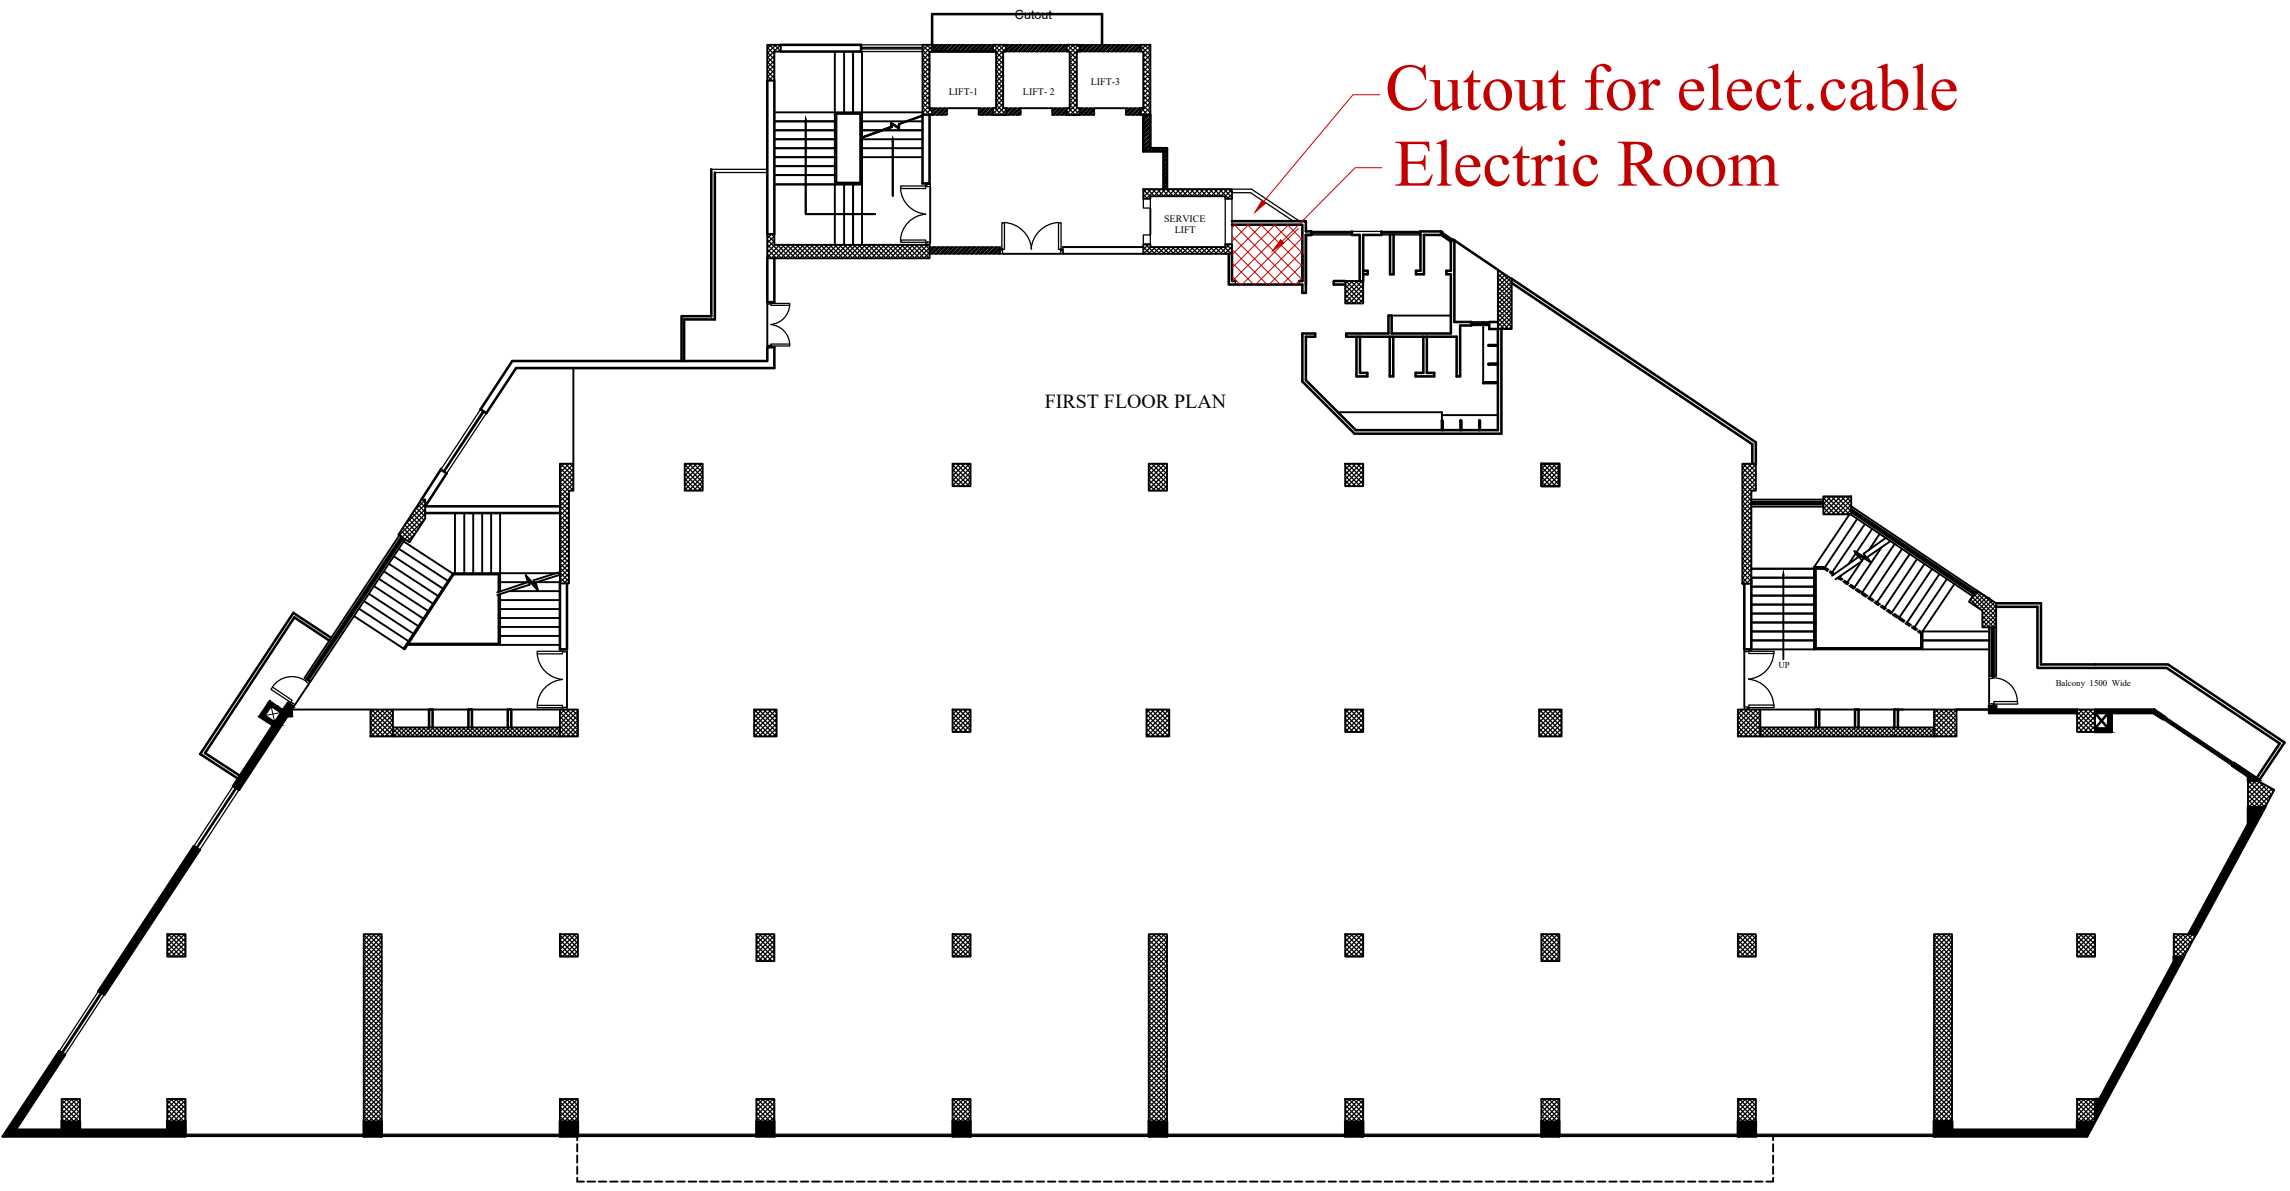


First Floor

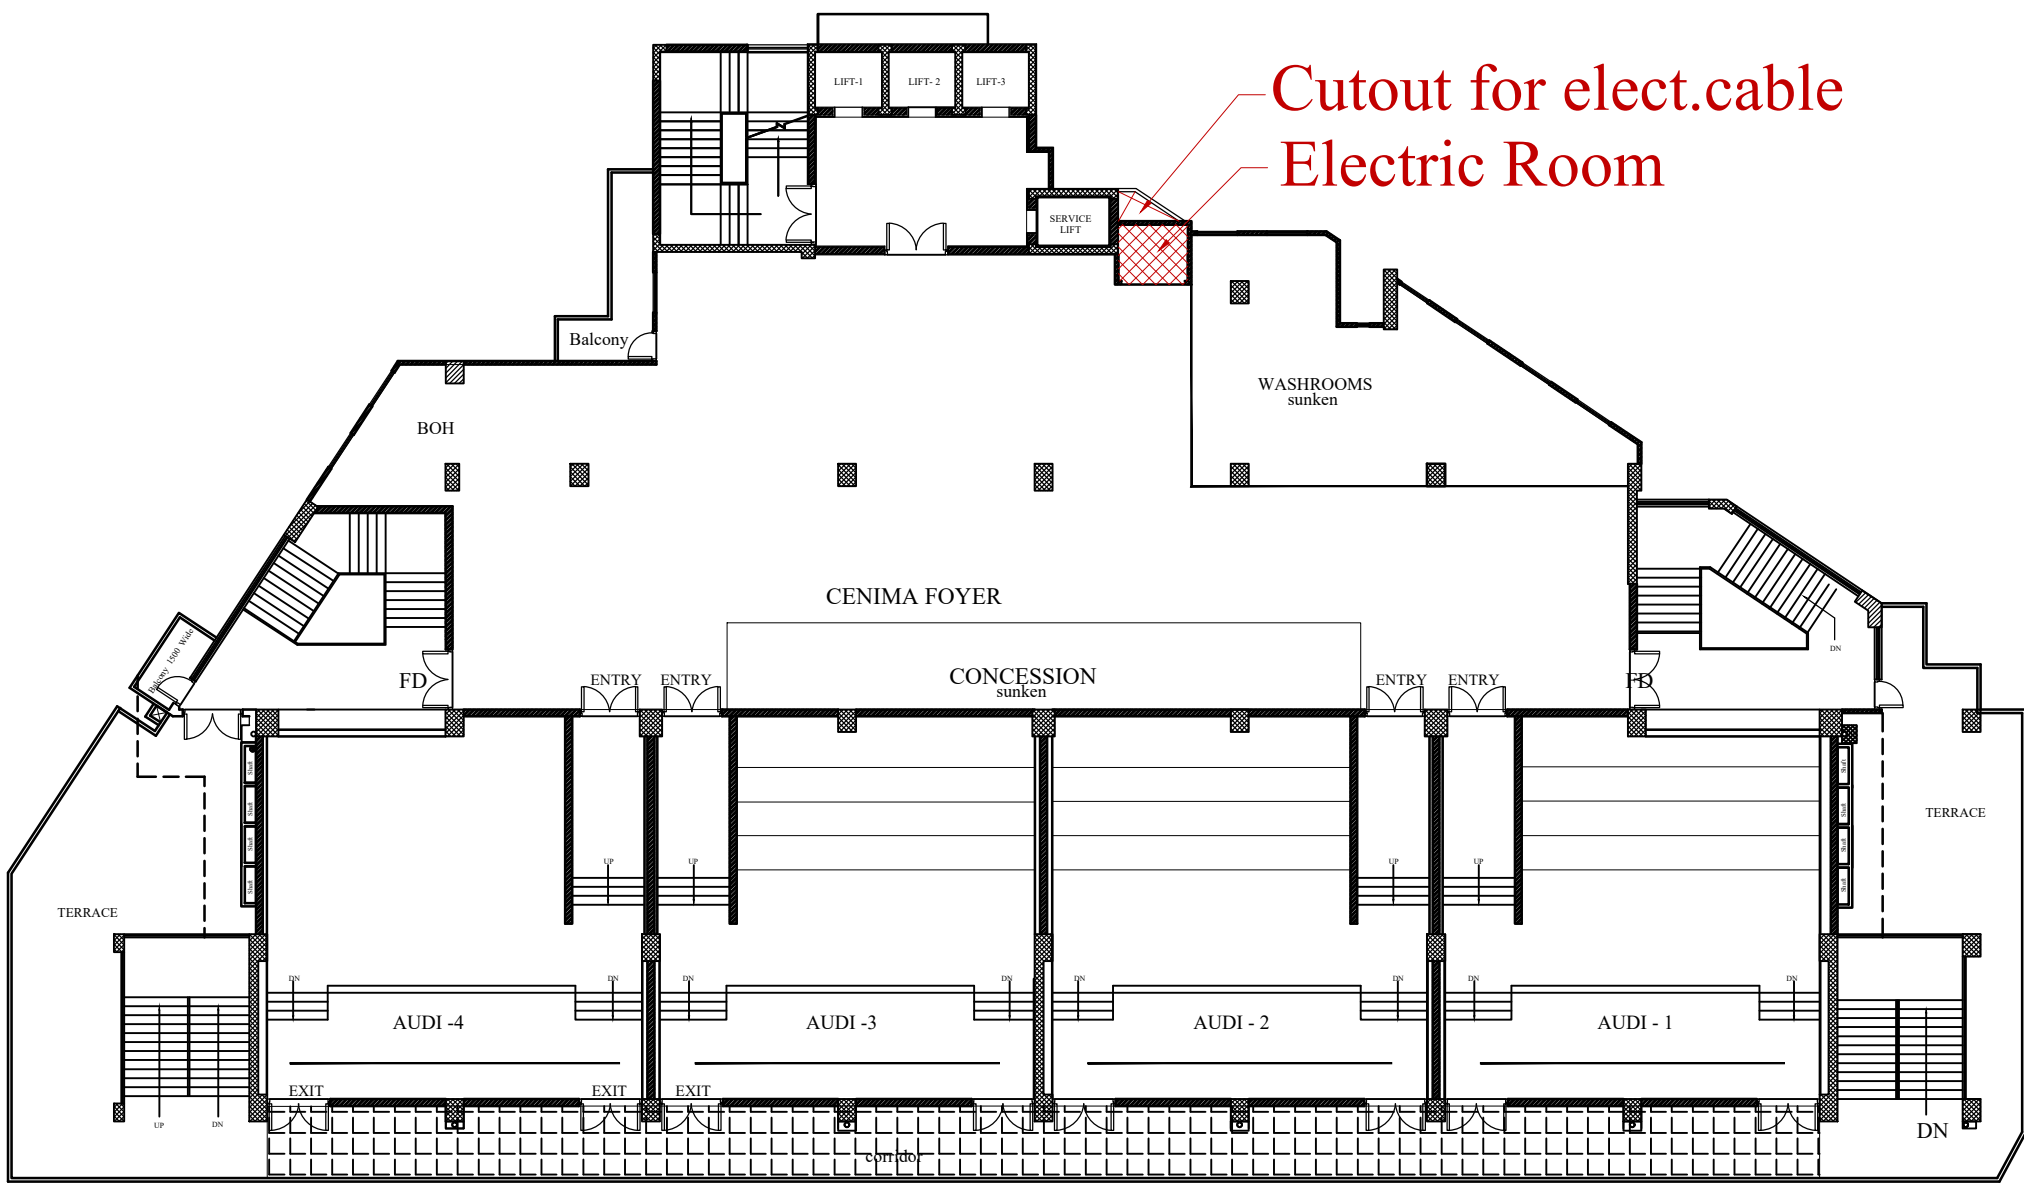


Fourth Floor

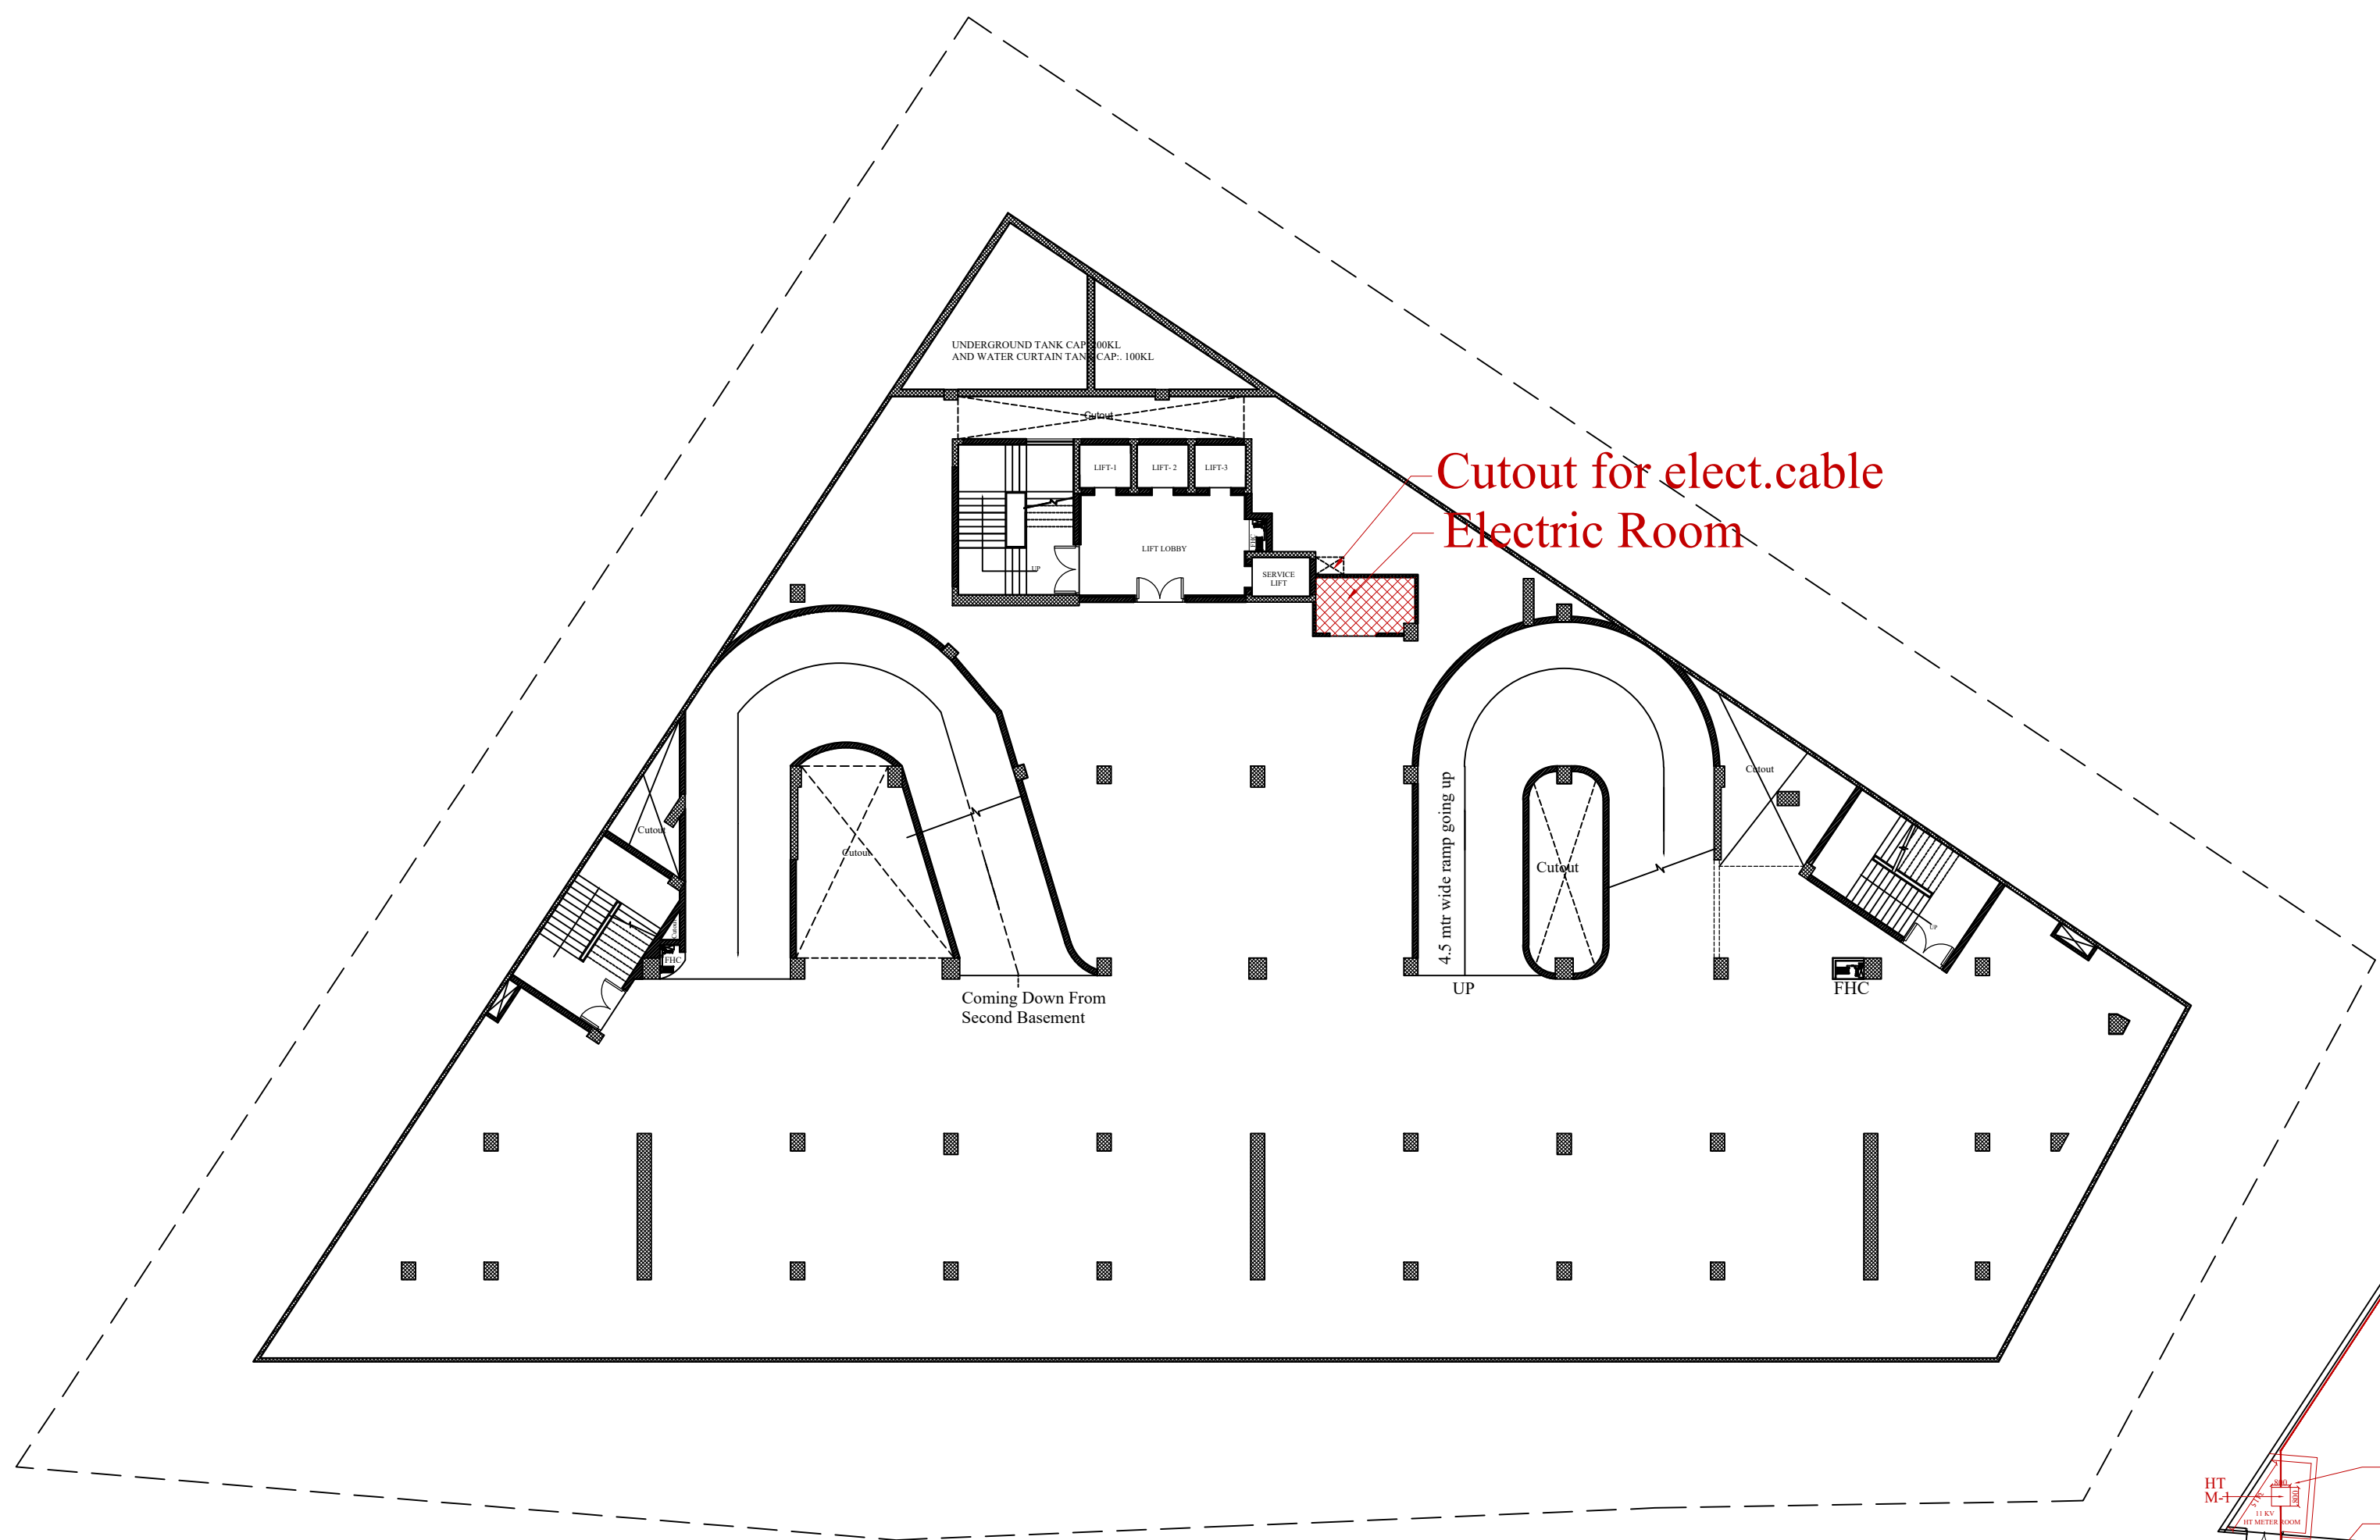

Third Basement Floor

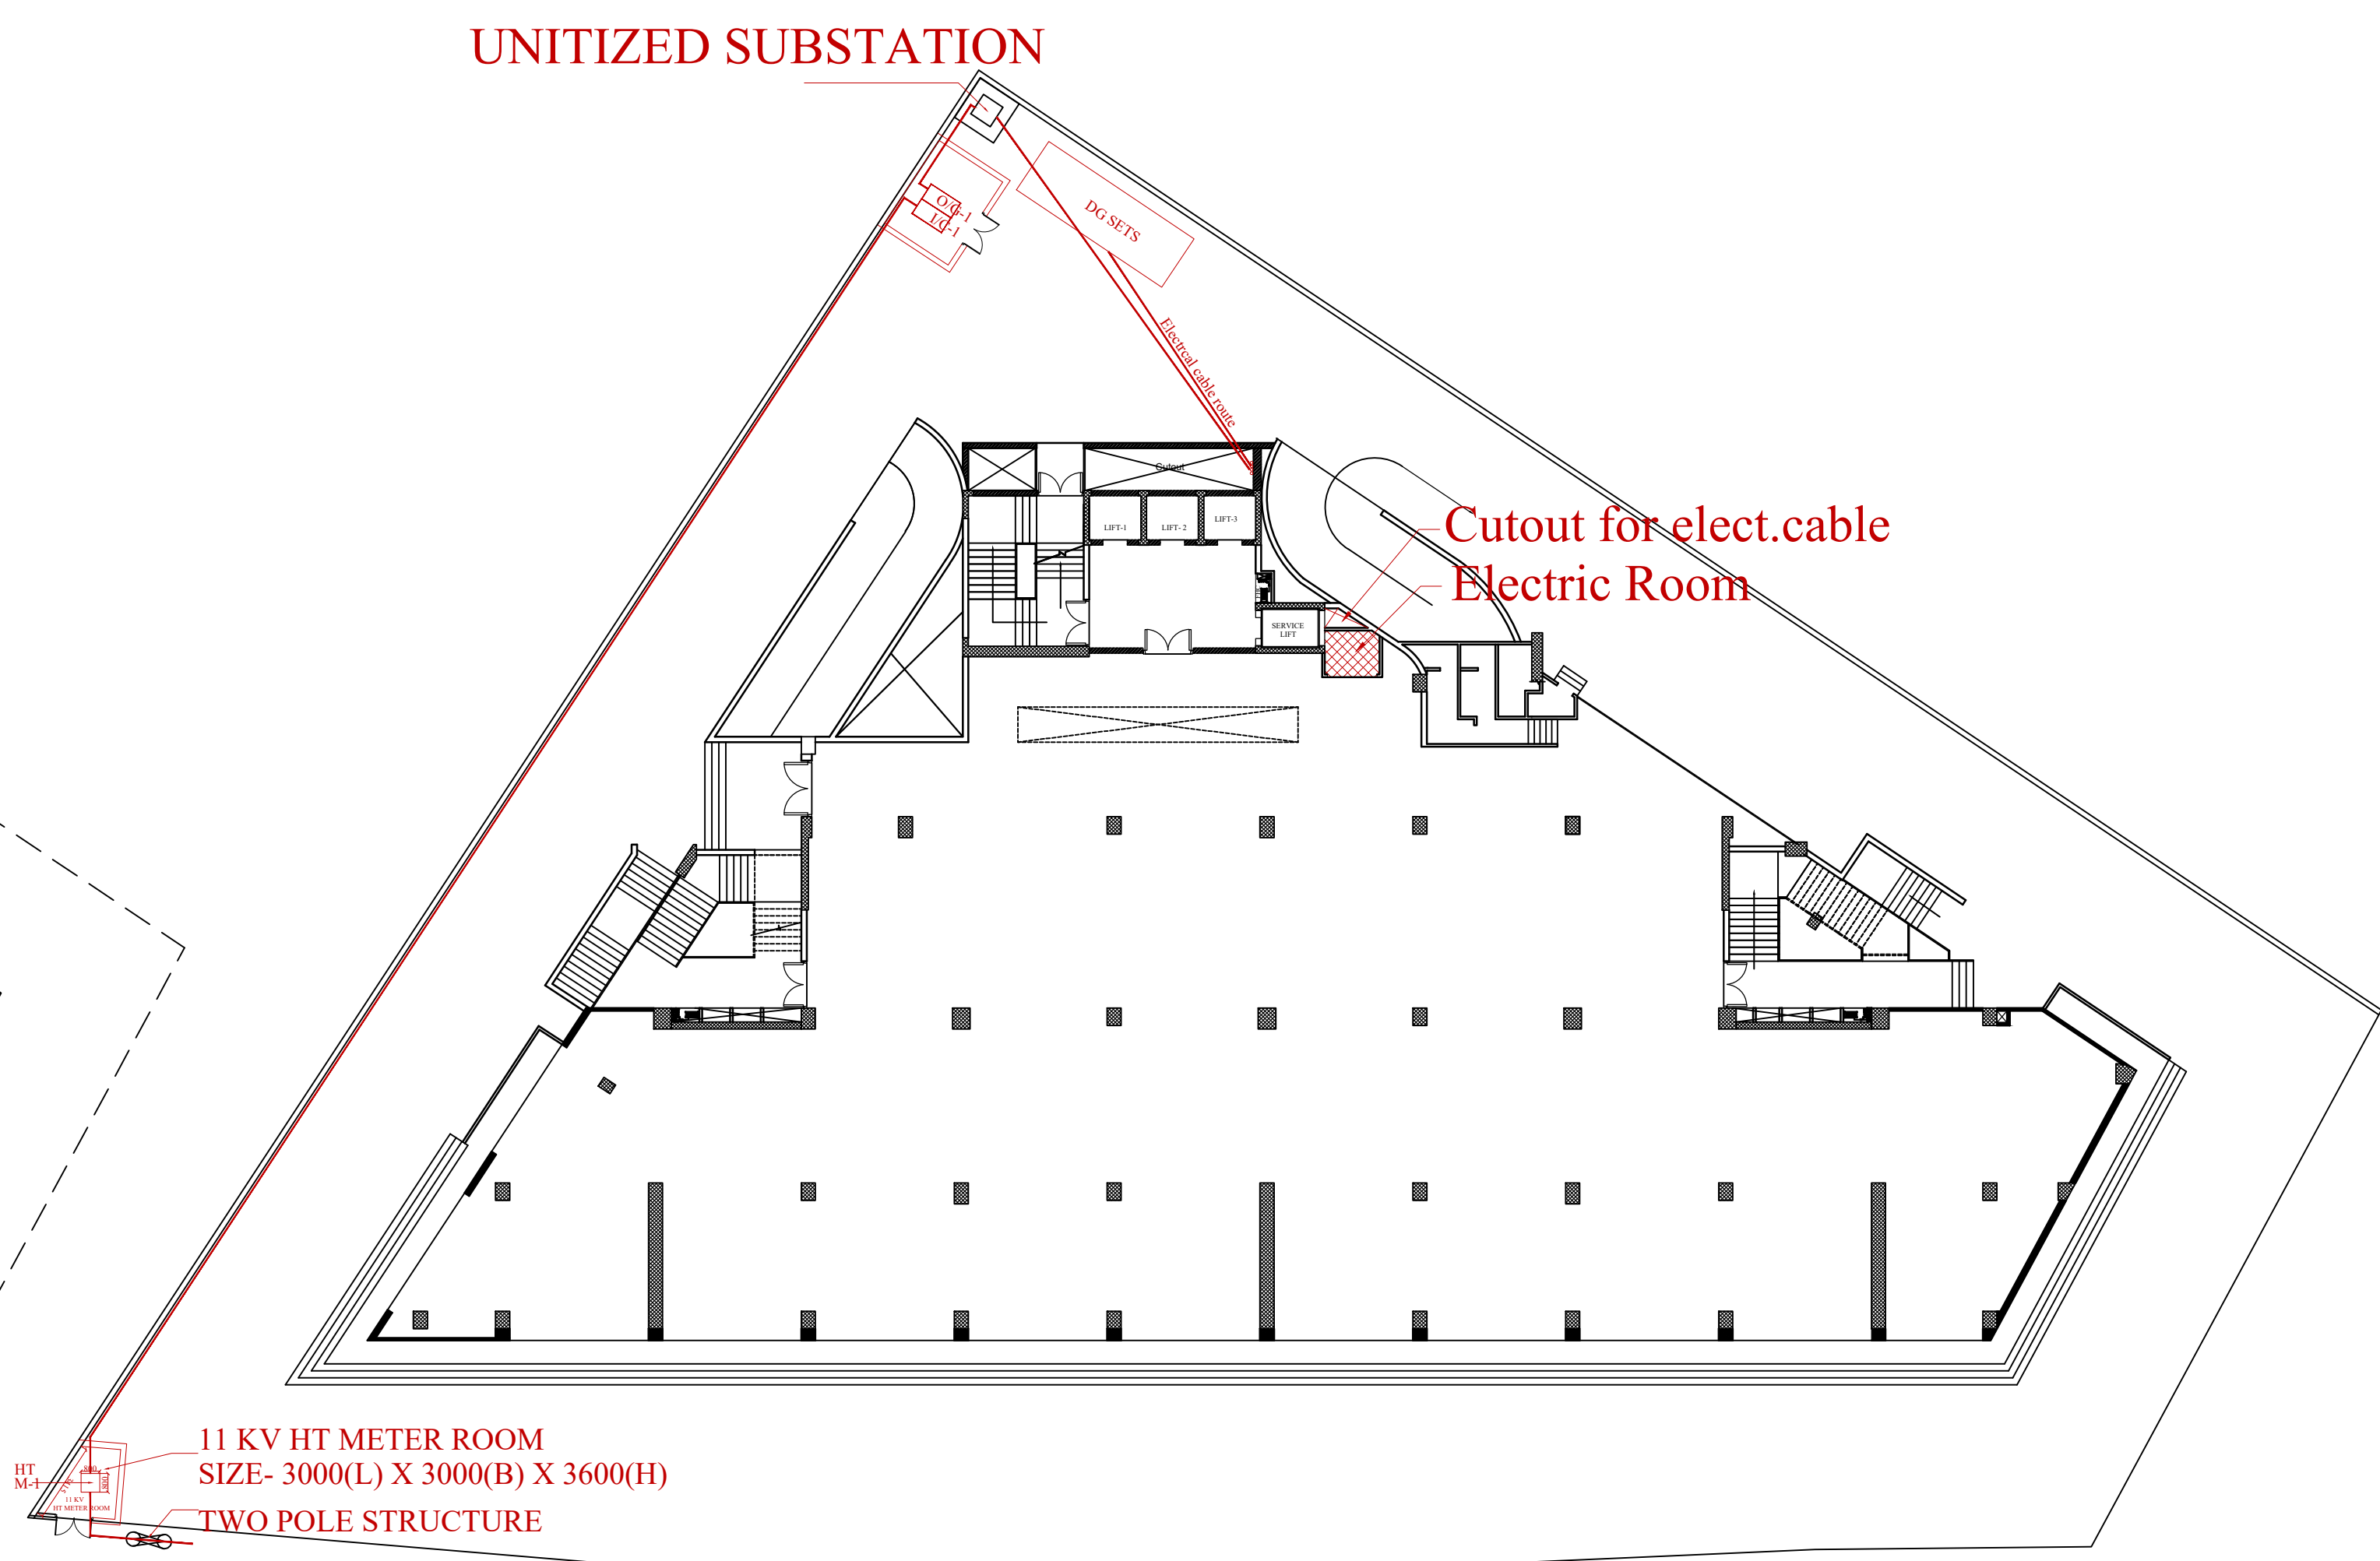

Ground Floor

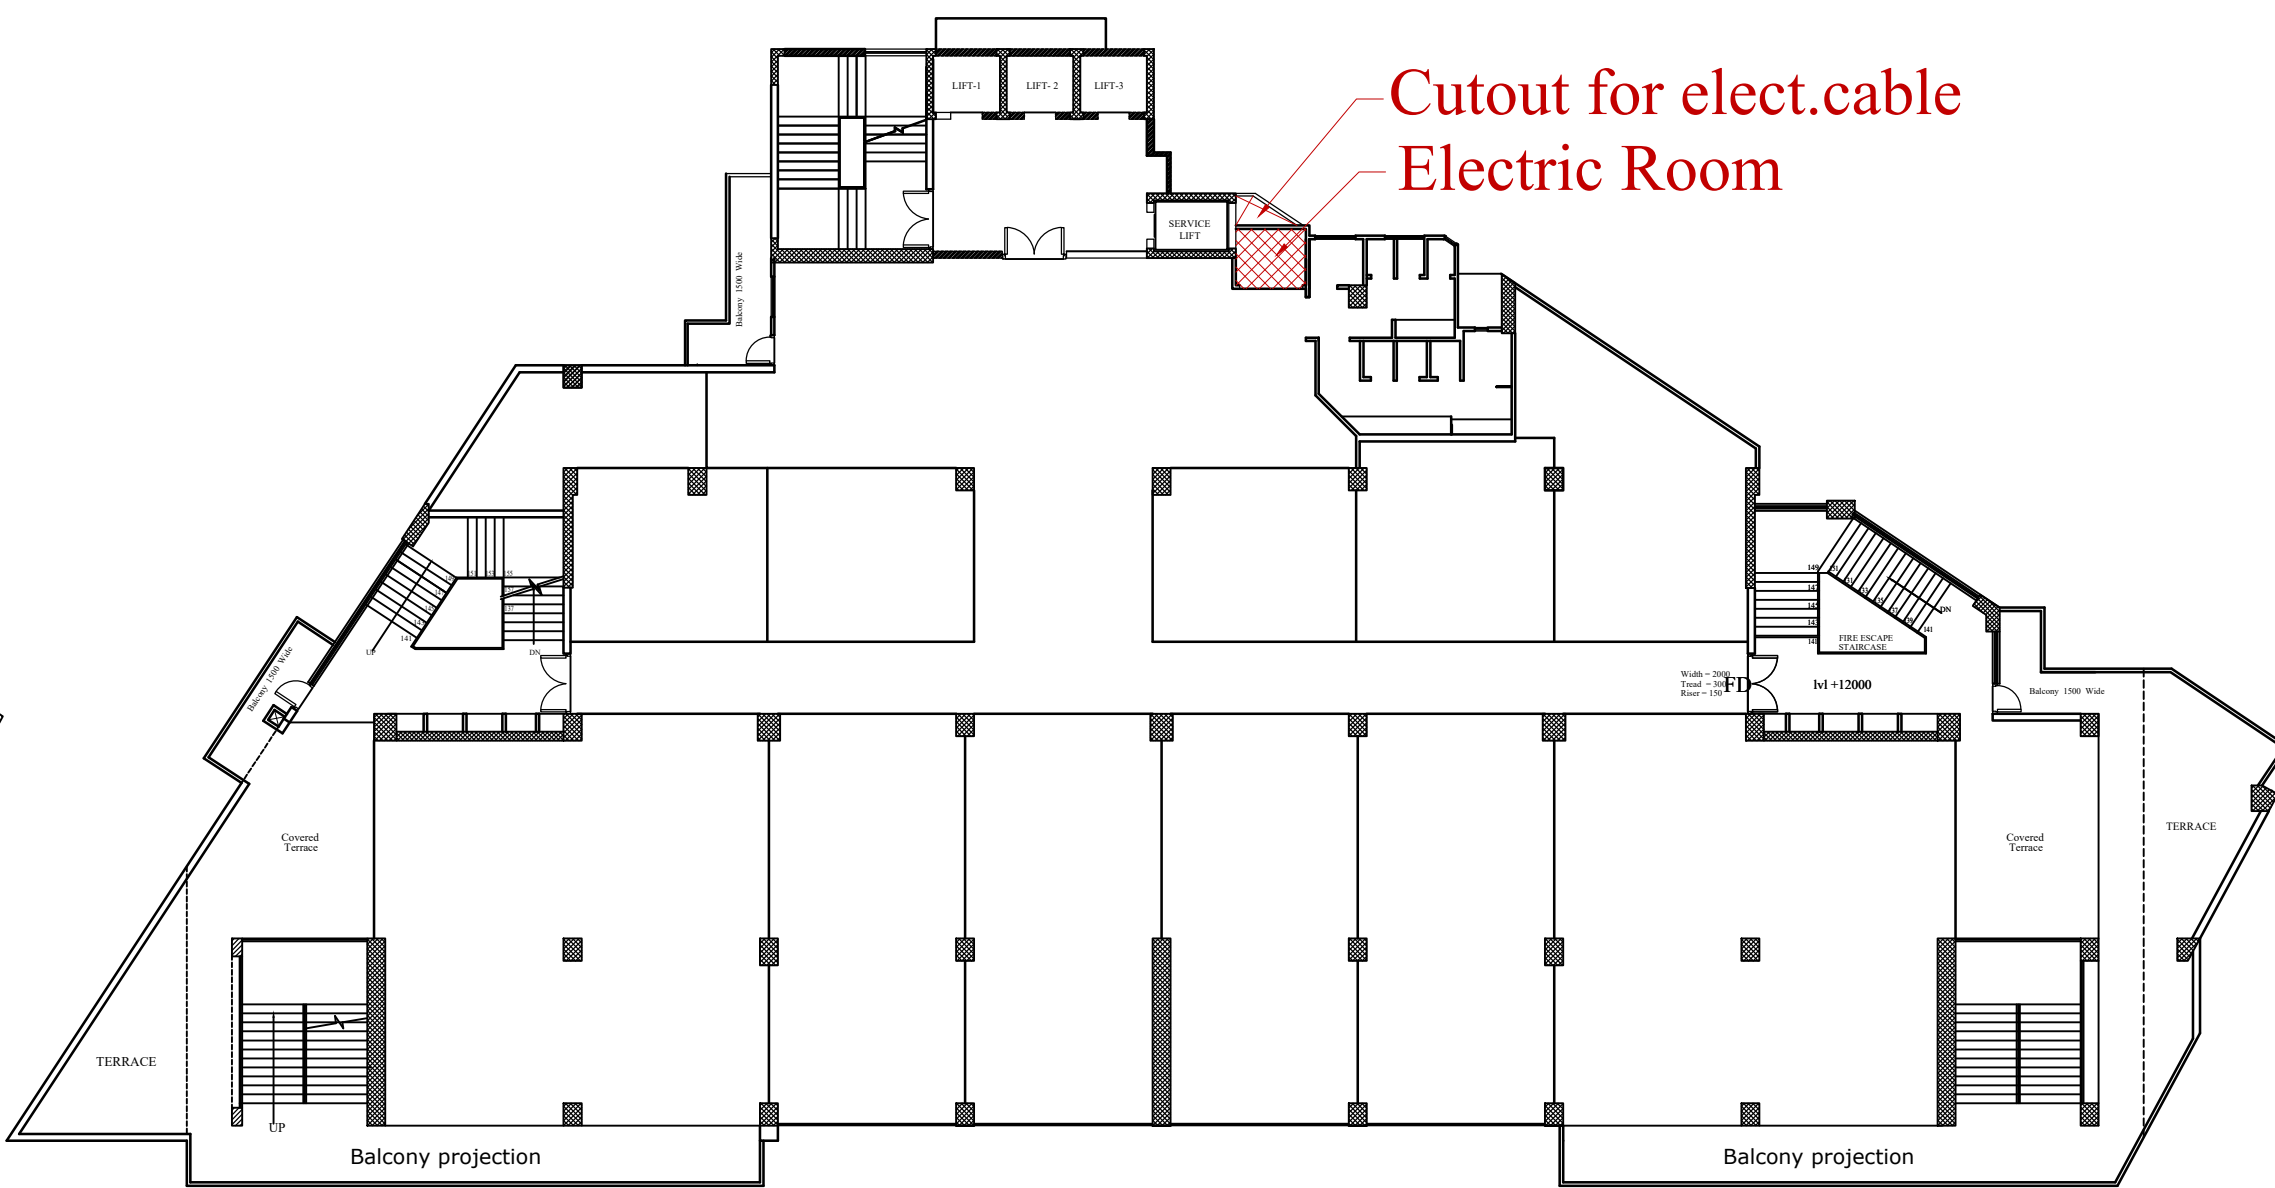

Third Floor

PROJECT

**PROPOSED MN MALL ANJANA
CINE GHAR NO 3 /2D, KHASRA
NO 513, LASHKARPUR, M.G.
ROAD , HARIPARWAT , AGRA**

Drg. Title:

Electricity Supply layout Plan