


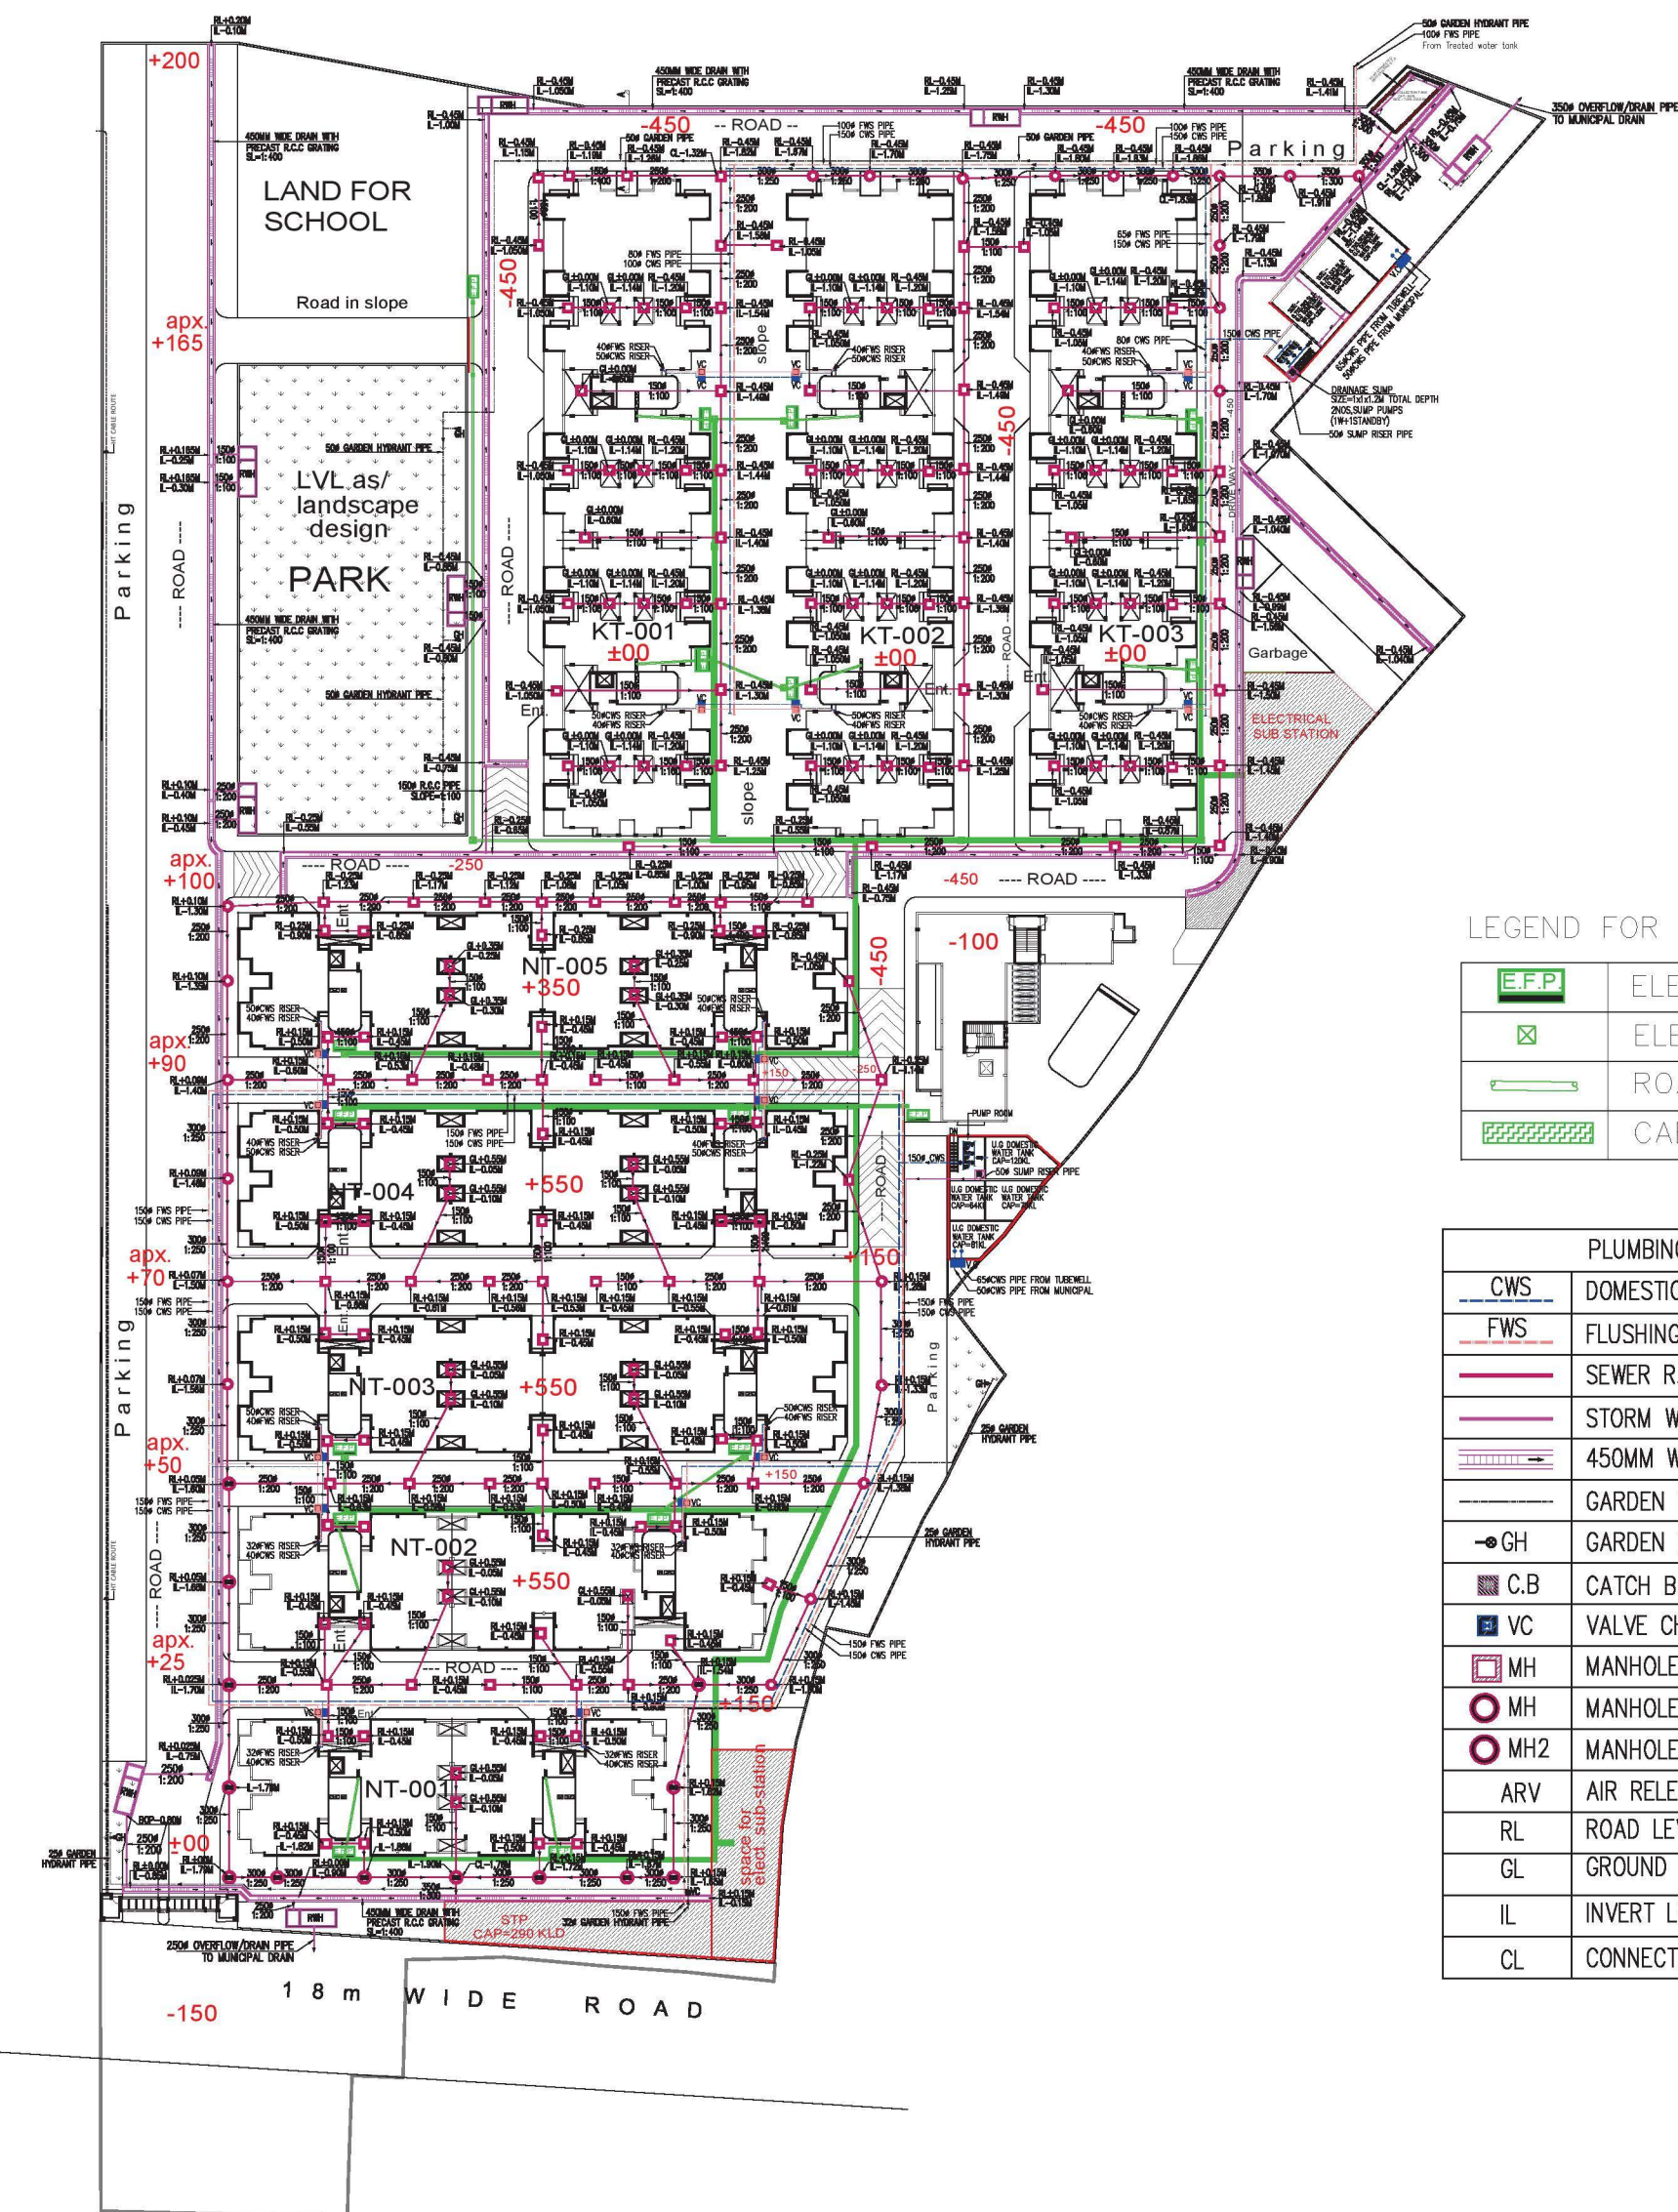

LEGEND FOR ELECTRICAL


E.F.P	ELEC.FEEDER PILLAR
X	ELEC.CHAMBER
	ROAD CROSSING PIPE
	CABLE TRANCH

PLUMBING LEGEND

	DOMESTIC COLD WATER SUPPLY PIPE
	FLUSHING WATER SUPPLY PIPE
	SEWER R.C.C PIPE
	STORM WATER DRAINAGE R.C.C PIPE
	450MM WIDE DRAIN CHANNEL
	GARDEN HYDRANT PIPE
	GARDEN HYDRANT
	C.B CATCH BASINS 500X450MM
	VC VALVE CHAMBER 450X450MM
	MH MANHOLE 900X800MM
	MH MANHOLE 910MM DIA
	MH2 MANHOLE 1200MM DIA
	ARV AIR RELEASE VALVE
	RL ROAD LEVEL
	GL GROUND LEVEL
	IL INVERT LEVEL
	CL CONNECTION LEVEL

[Signature]

Ar. TAPAN KUMAR
Regd. No. CA/2002/30011
A-302, Aditya Celebrity Homes,
Sect-76, Noida-201301

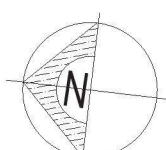

SITE PLAN WITH EXTERNAL SERVICES (Sewer Line Plan)

Ganpati Smart City Samridhi Comfort Homes