




(BLOCK A)

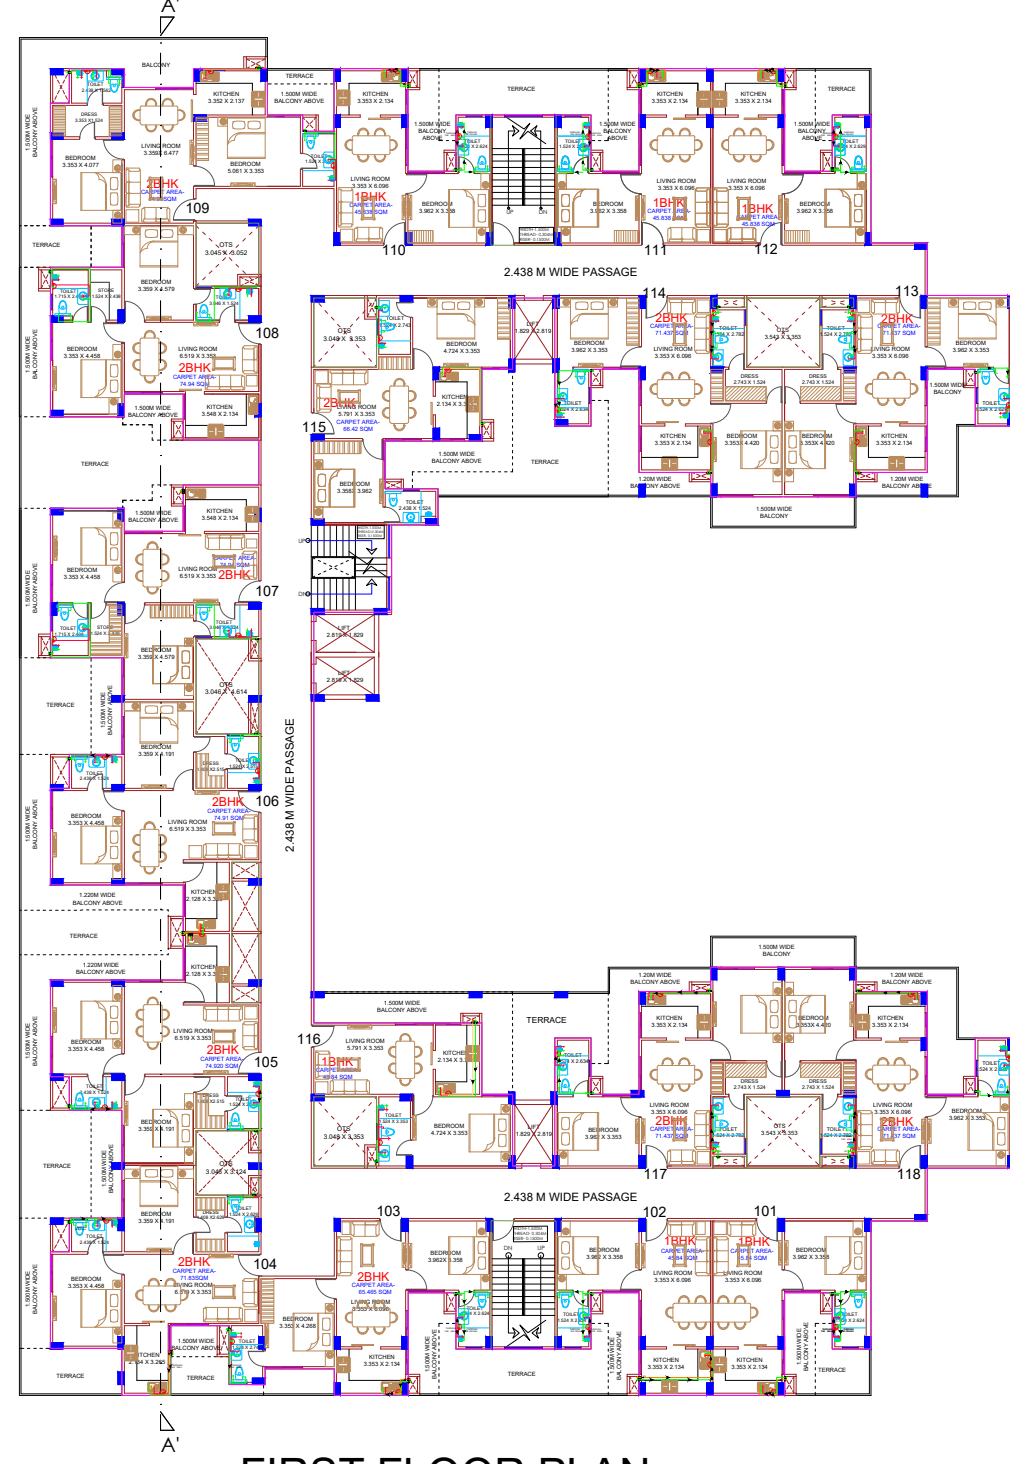


FIRST FLOOR PLAN

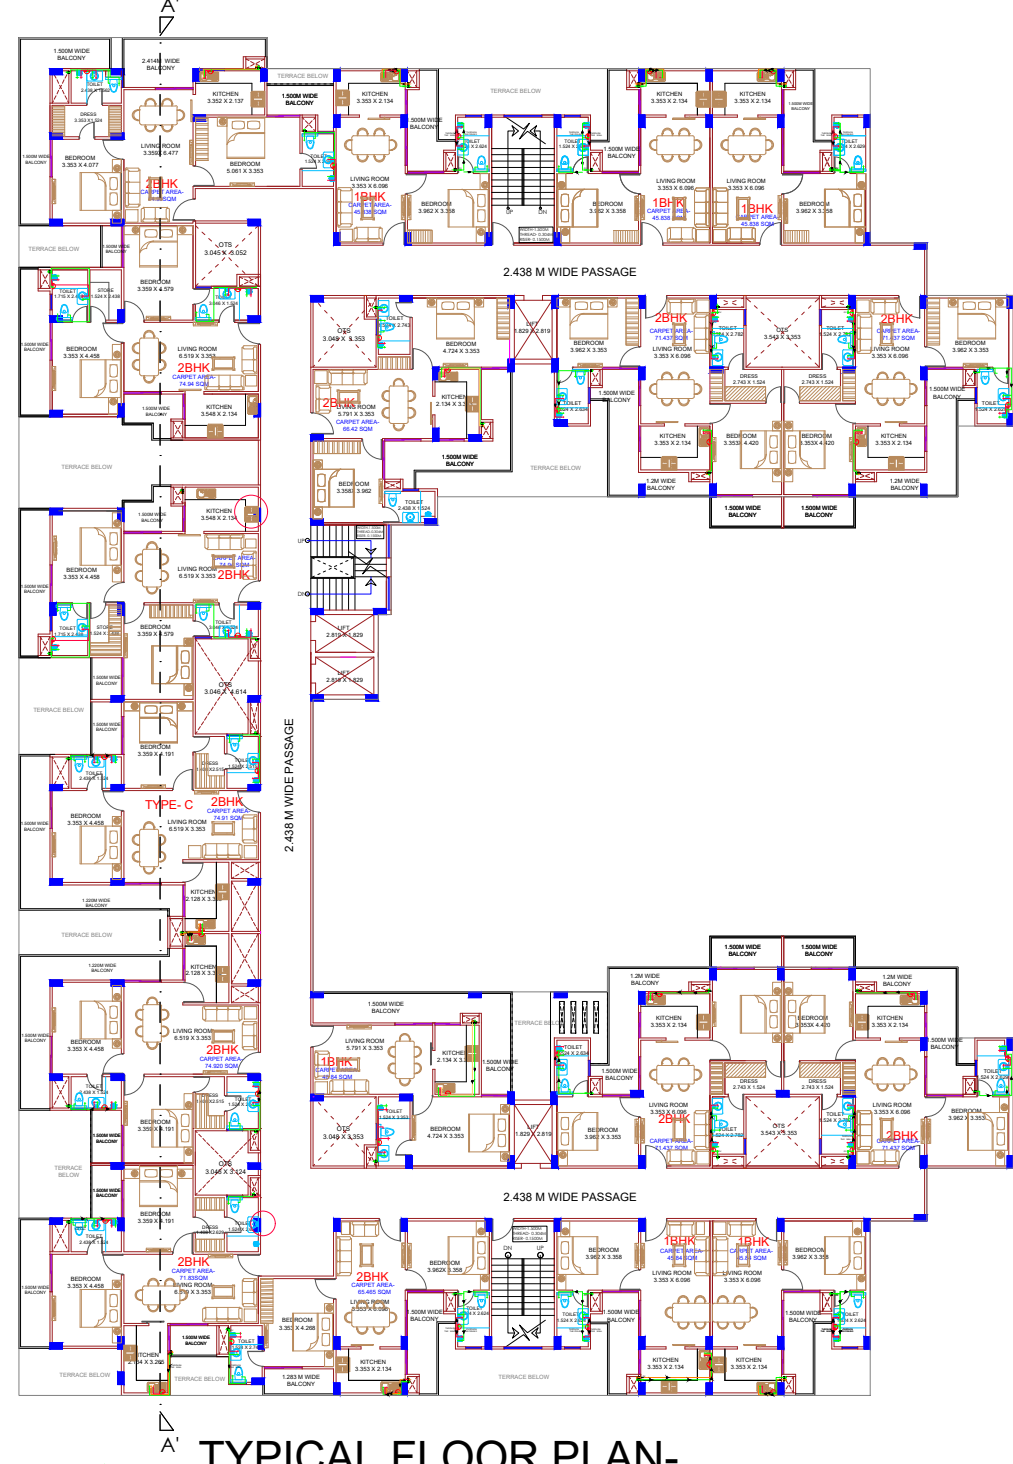


TYPICAL FLOOR PLAN-  
2 ND TO 13TH FLOOR

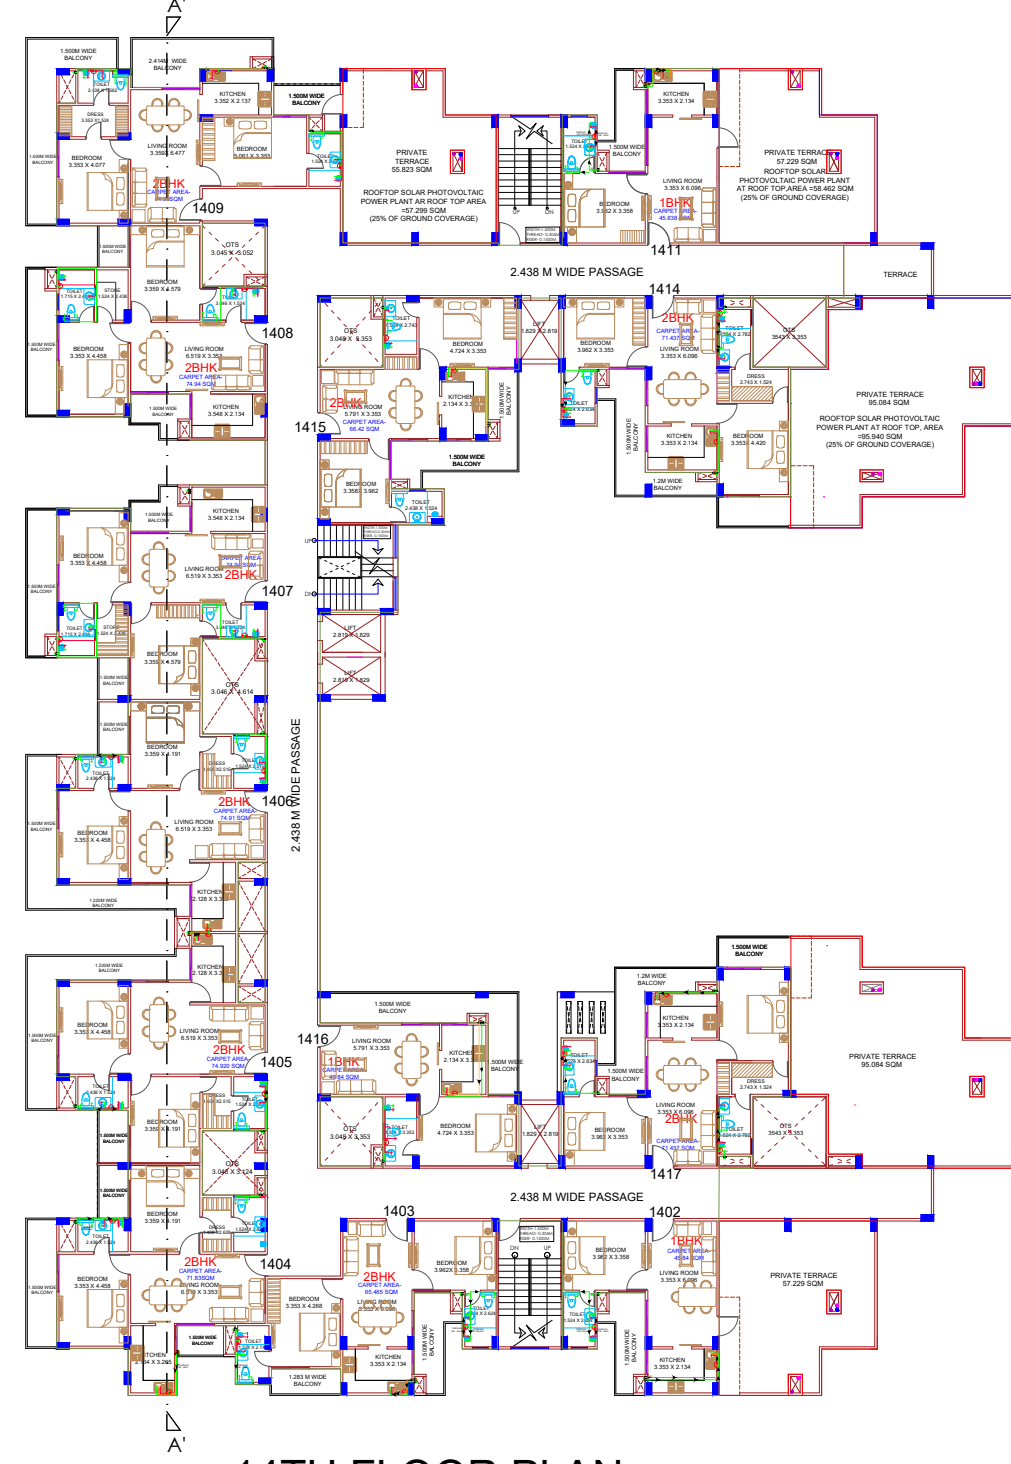


14TH FLOOR PLAN

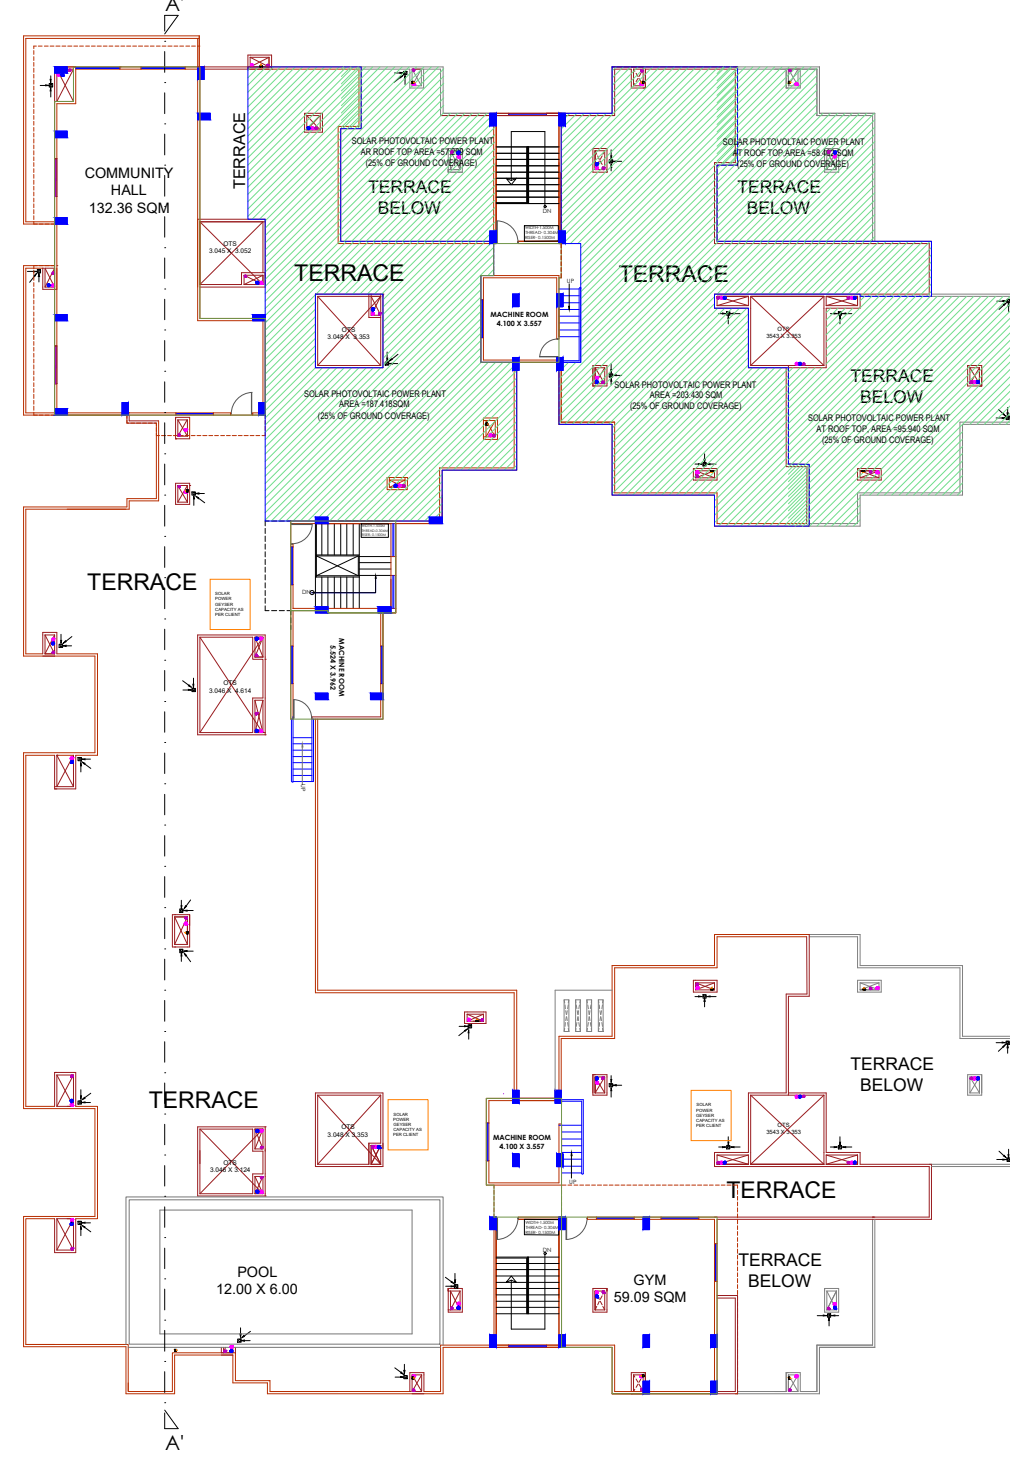

TERRACE PLAN

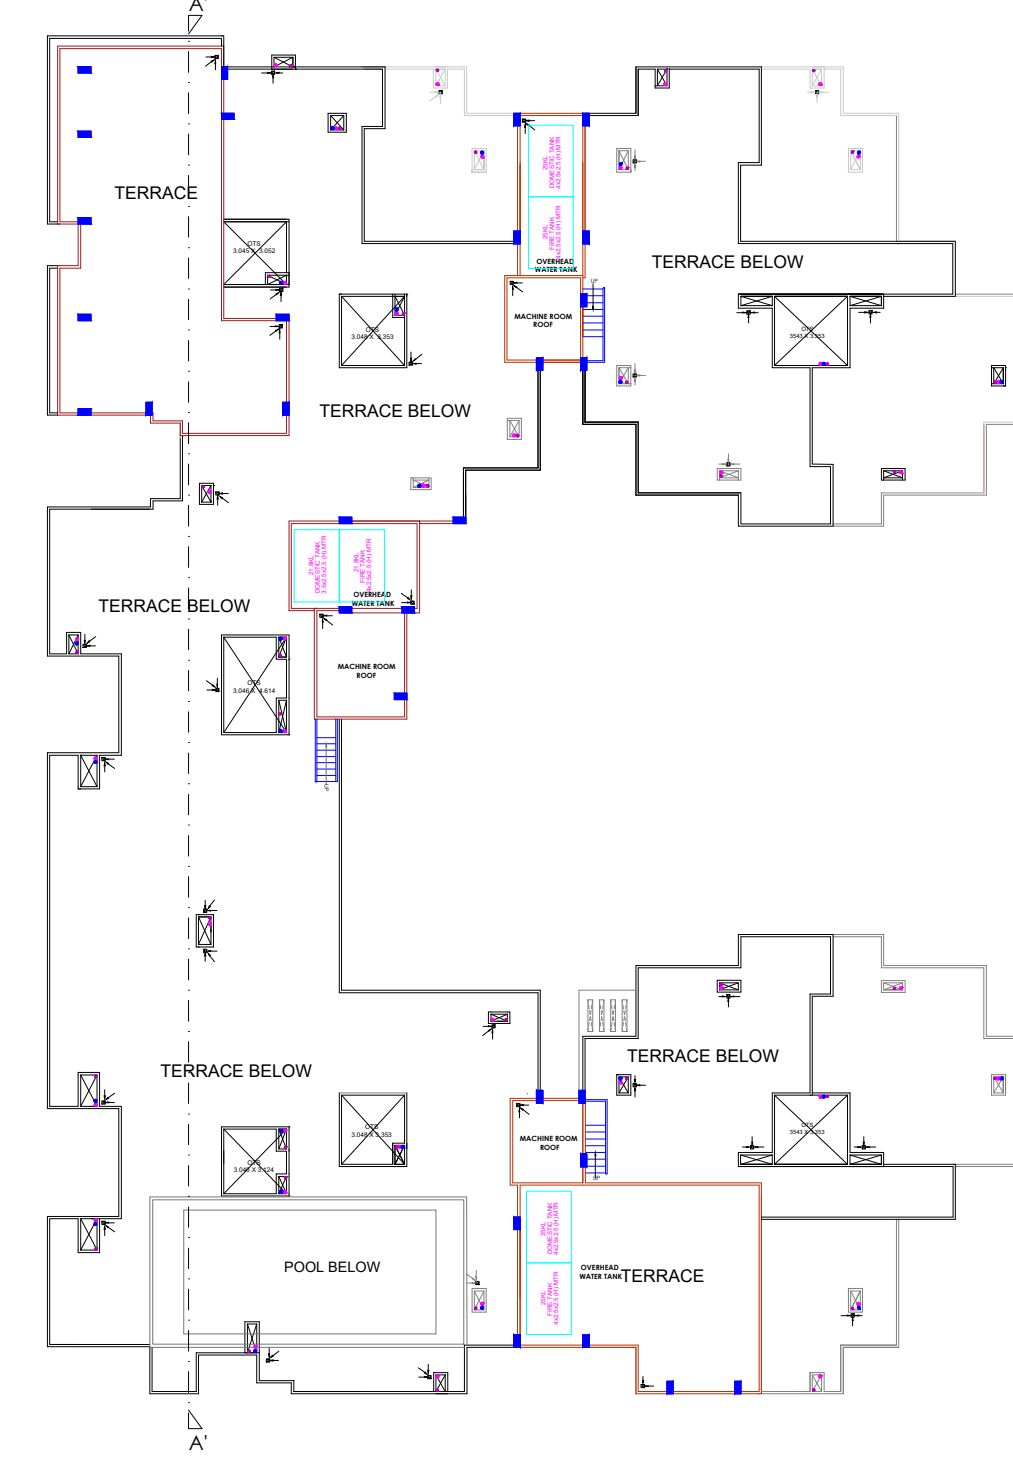


TERRACE PLAN (Overhead tank and  
Machine Room Roof)

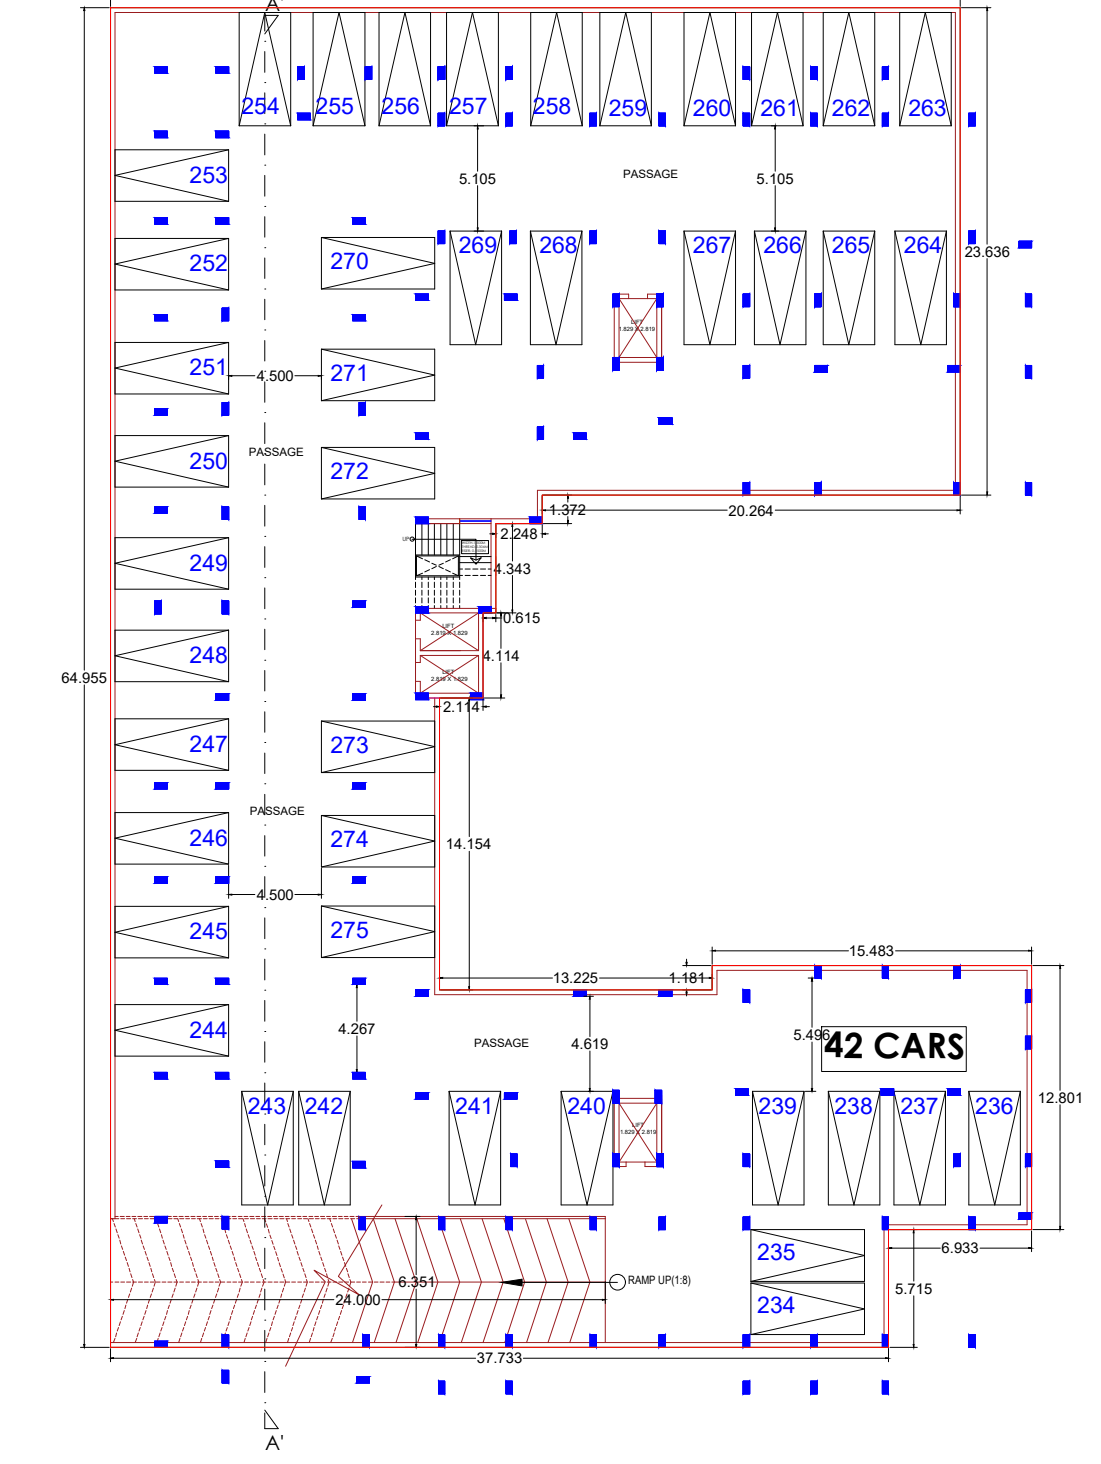


BASEMENT PLAN


(BLOCK B)

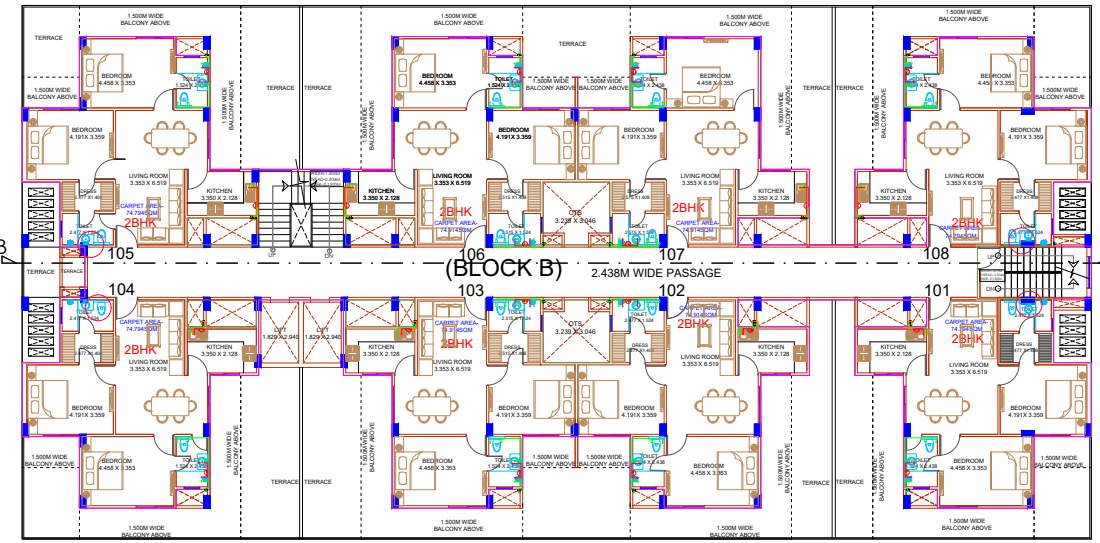


1ST FLOOR PLAN

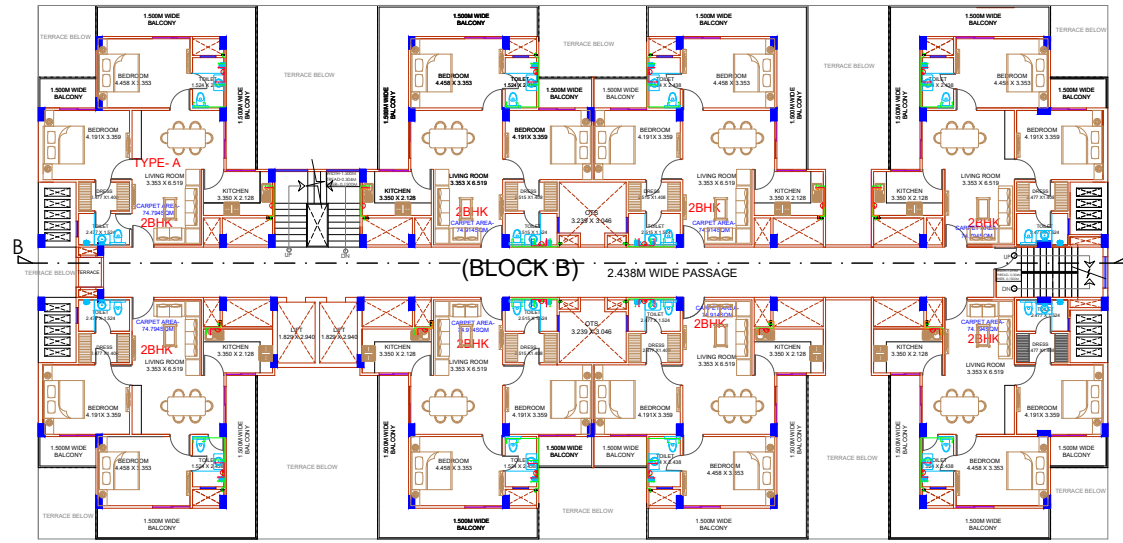


TYPICAL FLOOR PLAN- 2ND TO 13TH FLOOR

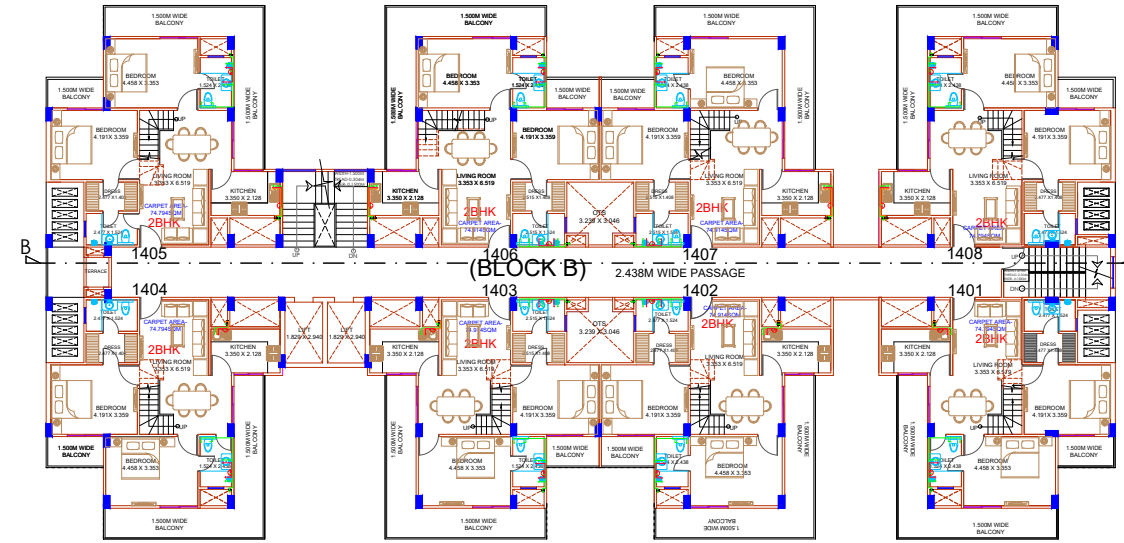


14TH FLOOR PLAN

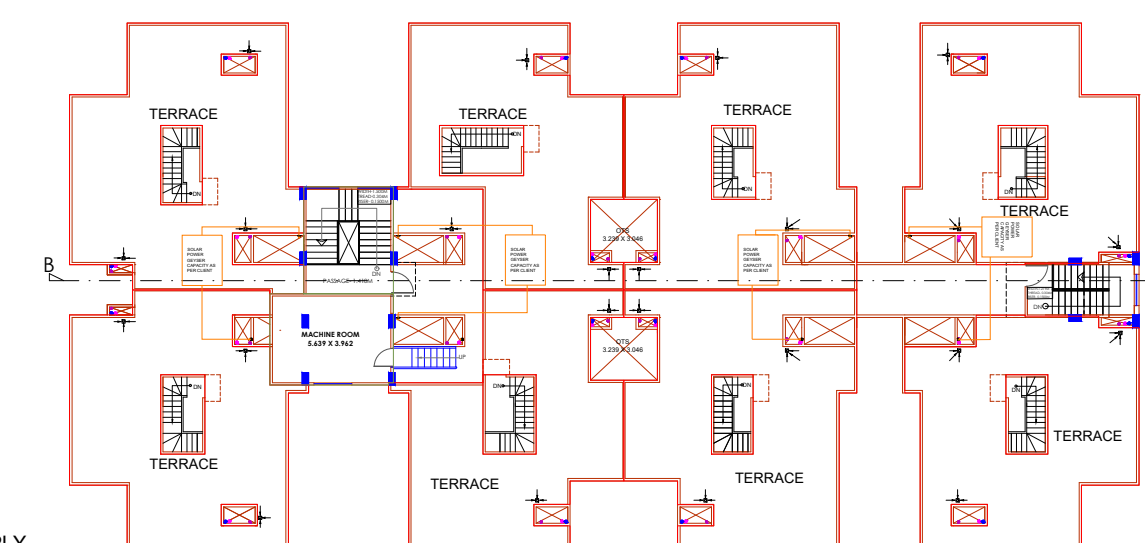

TERRACE PLAN

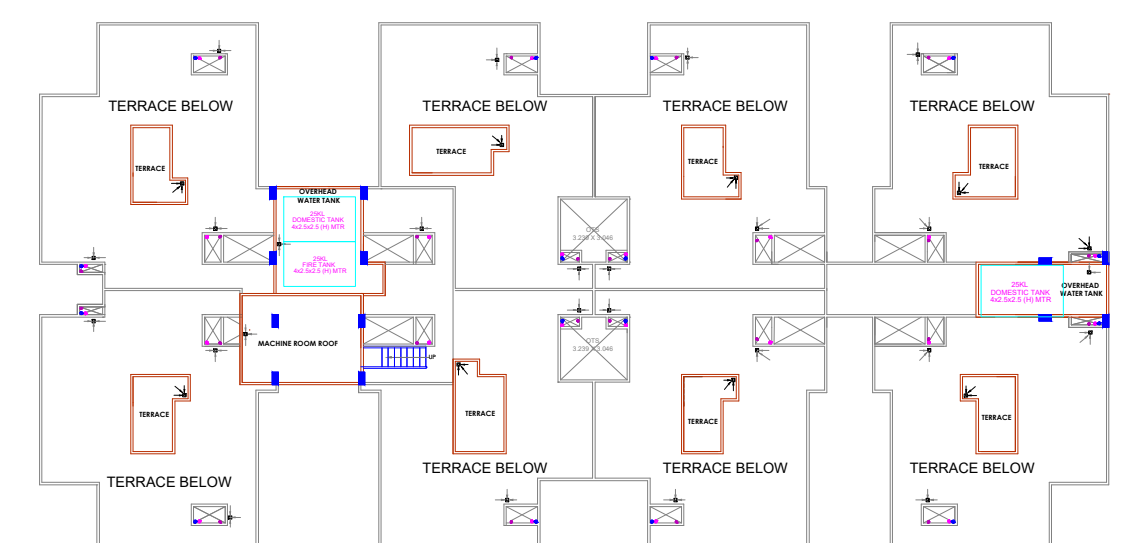

TERRACE PLAN ( Overhead tank and  
Machine Room Roof)

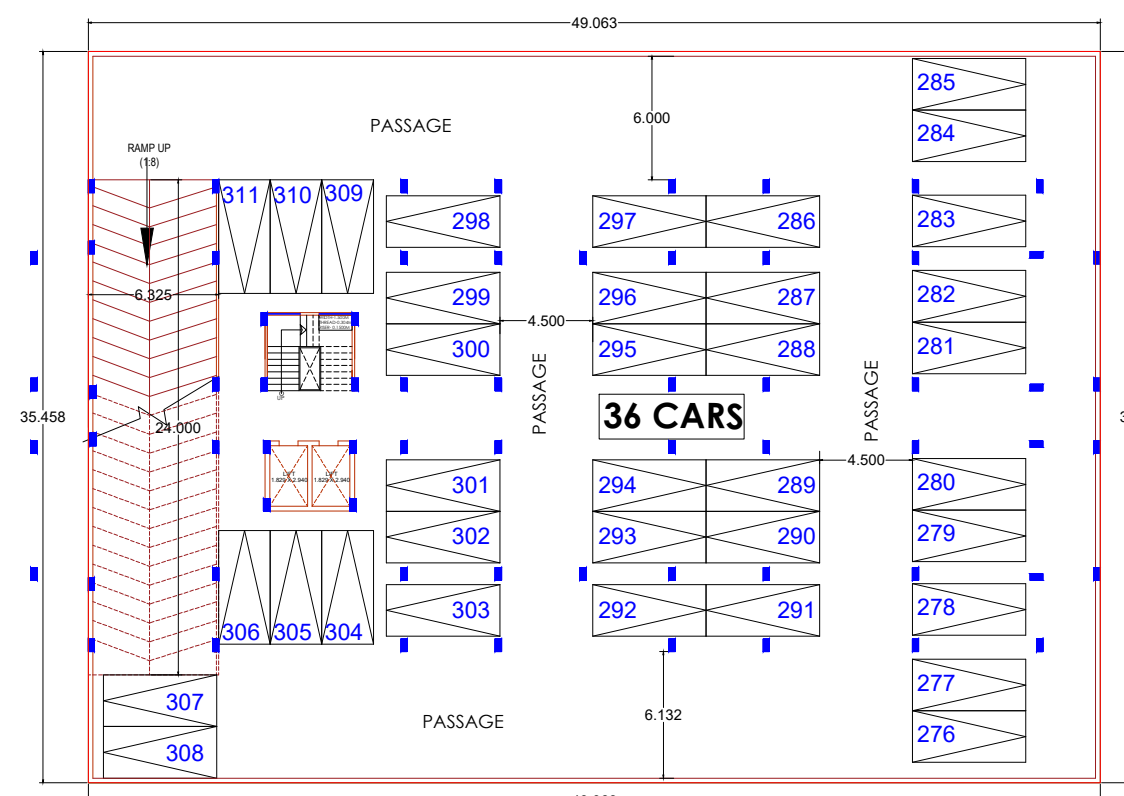

BASEMENT PLAN

- LEGEND  
CWS COLD WATER SUPPLY  
HWS HOT WATER SUPPLY  
GV GATE VALVE  
GEYSER  
SHWS SOLAR HOT WATER SUPPLY

**Project :**  
**Proposed Multi Housing Building at Katka Jhunsi**  
**Title : Floor Plans & Terrace Plan - Water Supply Layout**  
**Address : Prayagraj**

TARANA NASEER  
(B.Arch, M. Plan)  
MANISH GUJRAL  
(B.Arch, F.I.V)

DEALT BY  
MAHIMA PAL



NORTH

DATE

21-02-2024