


18 M WIDE MAIN APPROACH ROAD

AURIKA AVENUE

PLOT AREA : 1243SQM

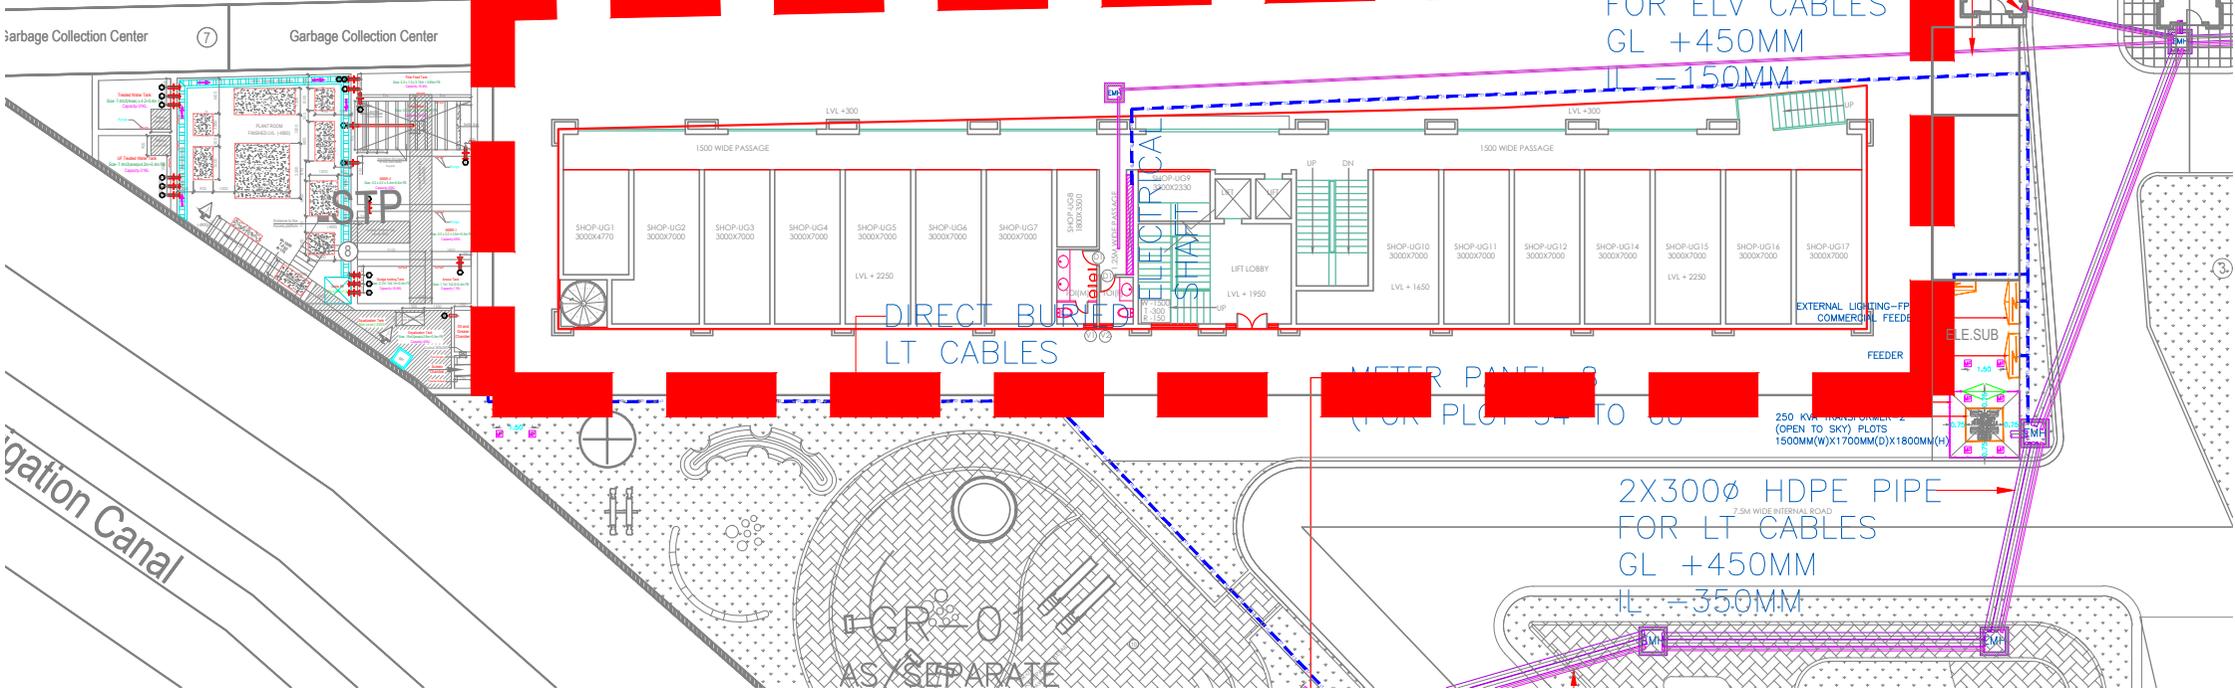

2X150MMØ HDPE PIP
INCOMING ELV SERVIC
CONNECTION BY SERV
PROVIDERS

100Ø HDPE PIPE
FOR LT CABLES
GL +450MM
IL -350MM

300Ø HDPE P
FOR LT CABLE
GL +450MM
IL -350MM

100Ø HDPE PIPE
FOR ELV CABLES
GL +450MM
IL -150MM

DIRECT BURIAL
LT CABLES

METER PANEL 2
(FOR PLOT 54 TO 60)

2X300Ø HDPE PIPE
FOR LT CABLES
GL +450MM
IL -350MM

Canal

CR-01
AS SEPARATE