



Water Supply Plan

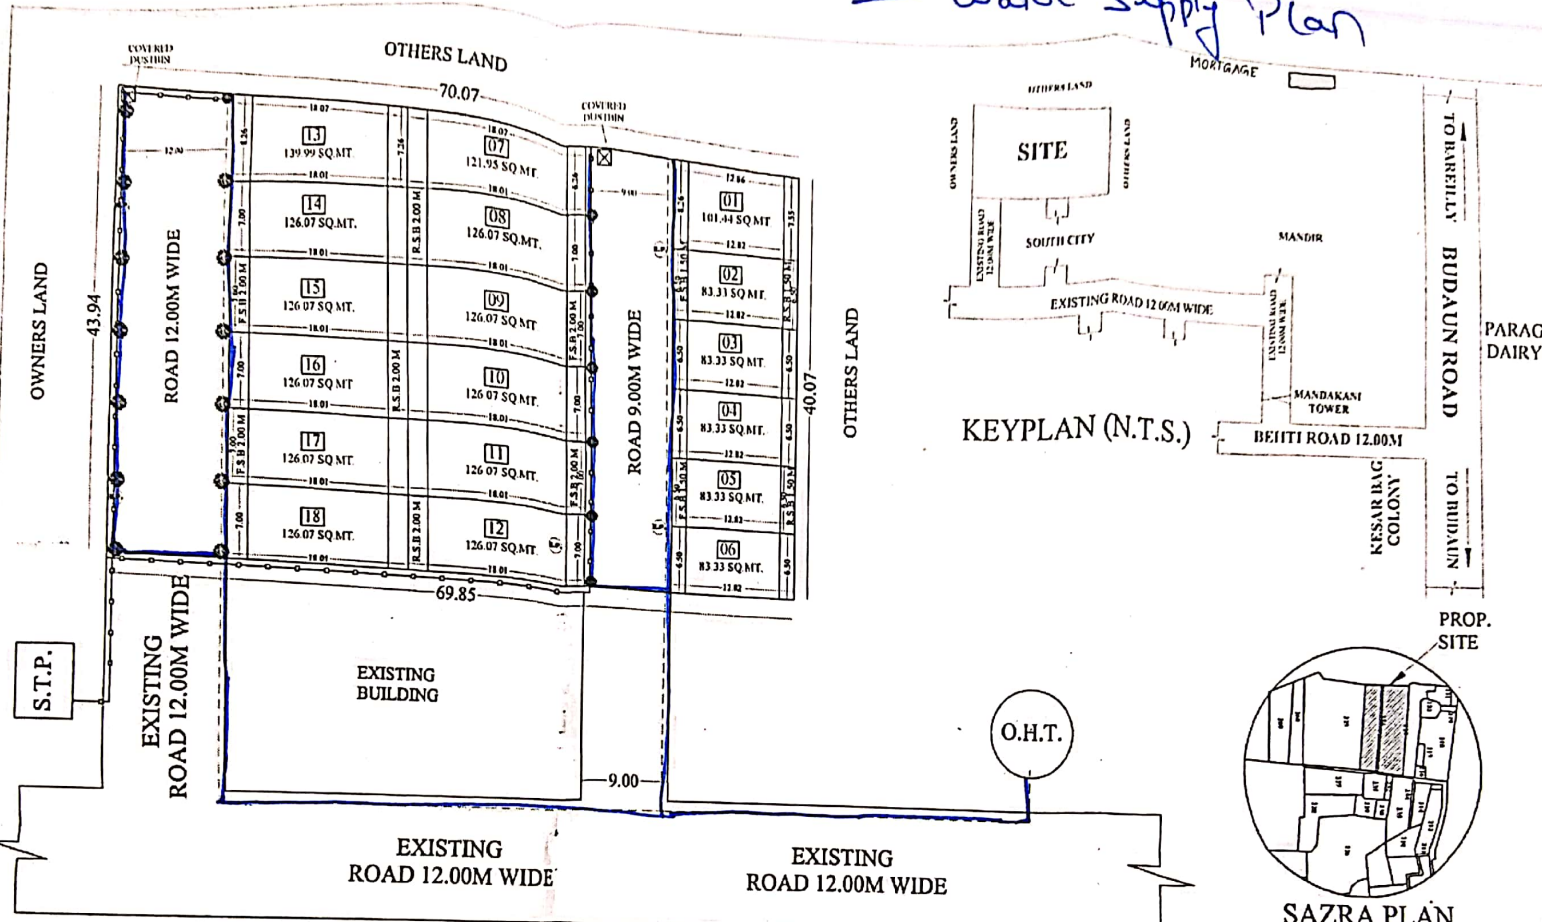

SITE LAYOUT PLAN  
SCALE 1:200

SOUTH CITY LAYOUT  
MAP ALREADY SANCTIONED

NOTE:  
ALL SERVICE LINES WILL BE  
CONNECTED WITH SOUTH CITY COLONY

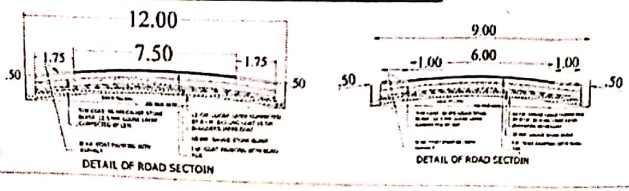

AREA DETAIL							
TOTAL SCHEME AREA = 2933.23 SQ.MT.							
AREA UNDER ROAD = 892.50 SQ.MT.							
AREA UNDER PLOTTED WITH COM. = 2040.73 SQ.MT.							
AREA DETAIL							
Plot No.	Length (In Meter)	Width (In Meter)	Area (In Sq. Meter)	NO. OF	Total Area In Sqm	F58	R58
01	12.84	7.90	101.44	1.00	101.44	1.50	1.50
02	12.82	6.50	83.33	2.00	166.66	1.50	1.50
03	12.82	6.50	83.33	1.00	83.33	2.00	2.00
04	12.82	6.50	83.33	1.00	83.33	2.00	2.00
05	12.82	6.50	83.33	1.00	83.33	2.00	2.00
06	12.82	6.50	83.33	1.00	83.33	2.00	2.00
07	18.01	7.00	126.07	5.00	630.35	2.00	2.00
08	18.01	7.00	126.07	1.00	126.07	2.00	2.00
09	18.01	7.00	126.07	1.00	126.07	2.00	2.00
10	18.01	7.00	126.07	1.00	126.07	2.00	2.00
11	18.01	7.00	126.07	1.00	126.07	2.00	2.00
12	18.01	7.00	126.07	1.00	126.07	2.00	2.00
13	18.01	7.00	126.07	1.00	126.07	2.00	2.00
14	18.01	7.00	126.07	1.00	126.07	2.00	2.00
15	18.01	7.00	126.07	1.00	126.07	2.00	2.00
16	18.01	7.00	126.07	1.00	126.07	2.00	2.00
17	18.01	7.00	126.07	1.00	126.07	2.00	2.00
18	18.01	7.00	126.07	1.00	126.07	2.00	2.00
TOTAL				18.00	2040.73		

**TITLE**  
PROPOSED RESIDENTIAL LAY-OUT PLAN FOR  
SHRI GURPREET SINGH S/O SHRI PRITPAL SINGH  
R/O-17-A MODEL TOWN BAREILLY.

SIRI PREMPAL S/O SHRI SHALIGRAM  
R/O- SABBALPUR TEH. FARIDPUR BAREILLY.

SITA AT- KHASKA NO. 223 (P)224(P) 225(P) SOUTH CITY VILLAGE  
KARGAINA BADAUN ROAD, TEIL & DISTT.-BAREILLY

LEGEND	OWNER SIGN.	ARCHITECT SIGN.
ELECTRICAL WIRE	<i>[Signature]</i>	<i>[Signature]</i>
TELEPHONE WIRE		
SET BACK LINE		
SETBACK LINE		
SCALE		
NORTH		